


NOTES:-
All dimensions and levels shown on this drawing are to be checked by the Contractor(s), and any discrepancies must be notified to the Architect prior to the commencement of any work on site.
This drawing is not to be scaled.
Copyright of this drawing, and design belongs solely to Wm Younger Developments Ltd, and may not be replicated without permission.

Rev Description By Date

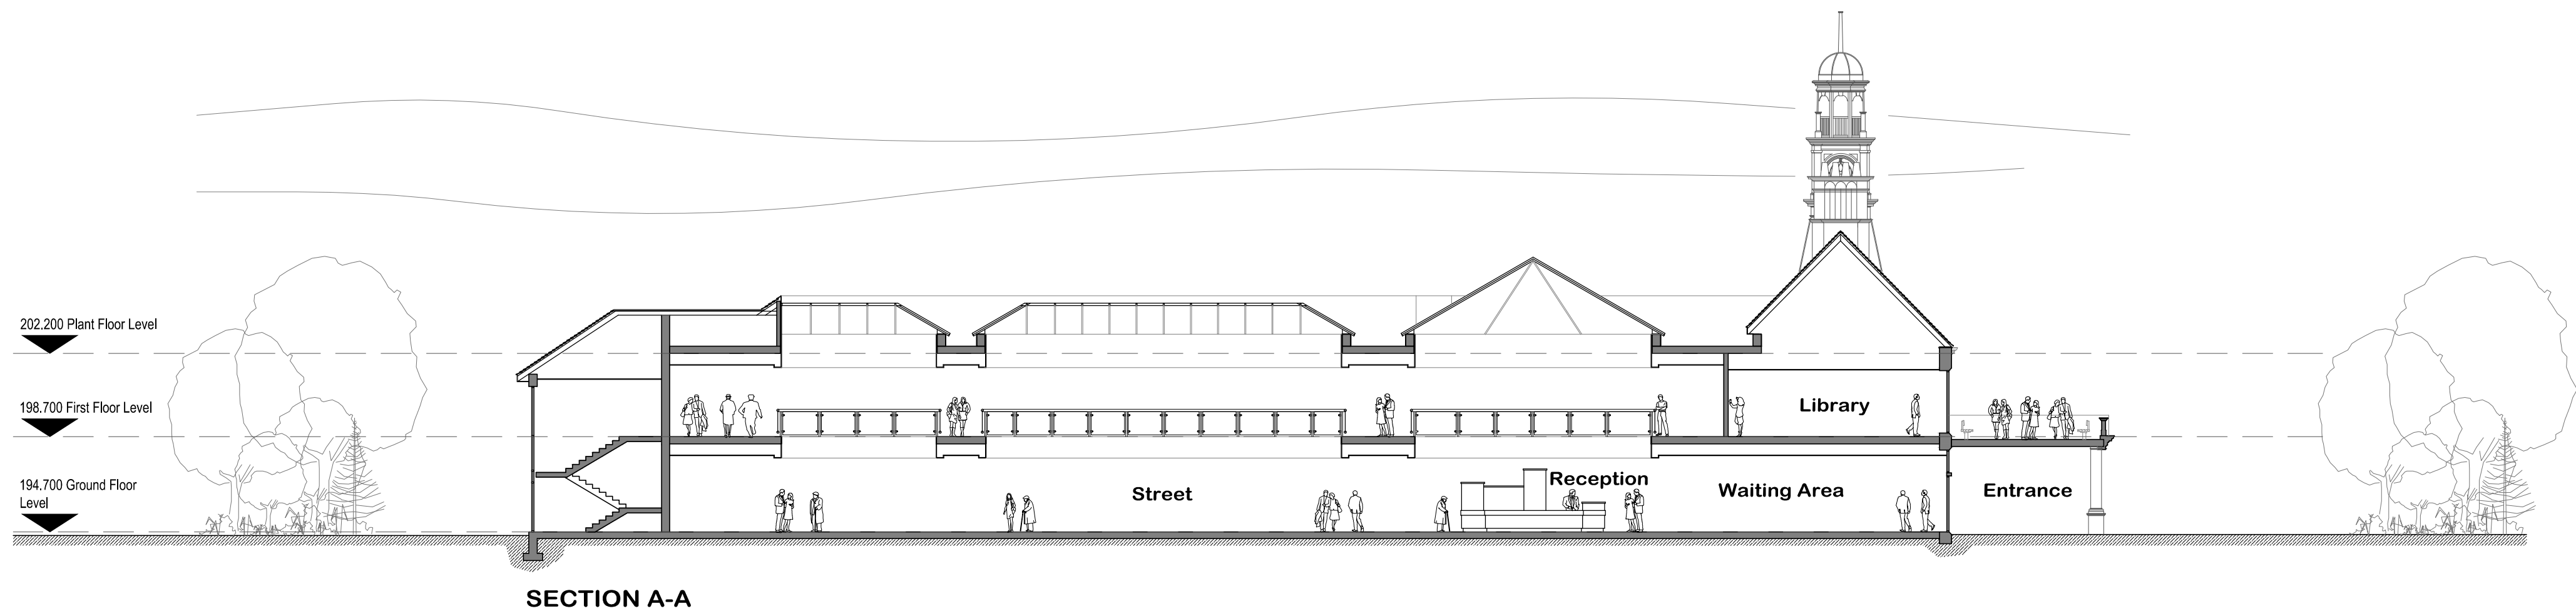

ACORN ARCHITECTURAL

P.O.Box 25
Brighouse
HD6 1XJ
Telephone: 01484 712820
Fax : 01484 400966

CLIENT:-

Wm Younger
Developments Ltd

BUILT
WITH
CARE

STATUS:-

PLANNING

PROJECT:-

Storthes Hall

DRAWING:-

North & East Elevations
and Section A-A

SCALE:- 1:200 @A1

DATE:- 30.11.09

DRAWN:- JMC

CHECKED:- JMC

CONTRACT:-	CAT:-	DWG:-	REV:-
0901	03	14	