



PLOTS 44-47 & 52-55

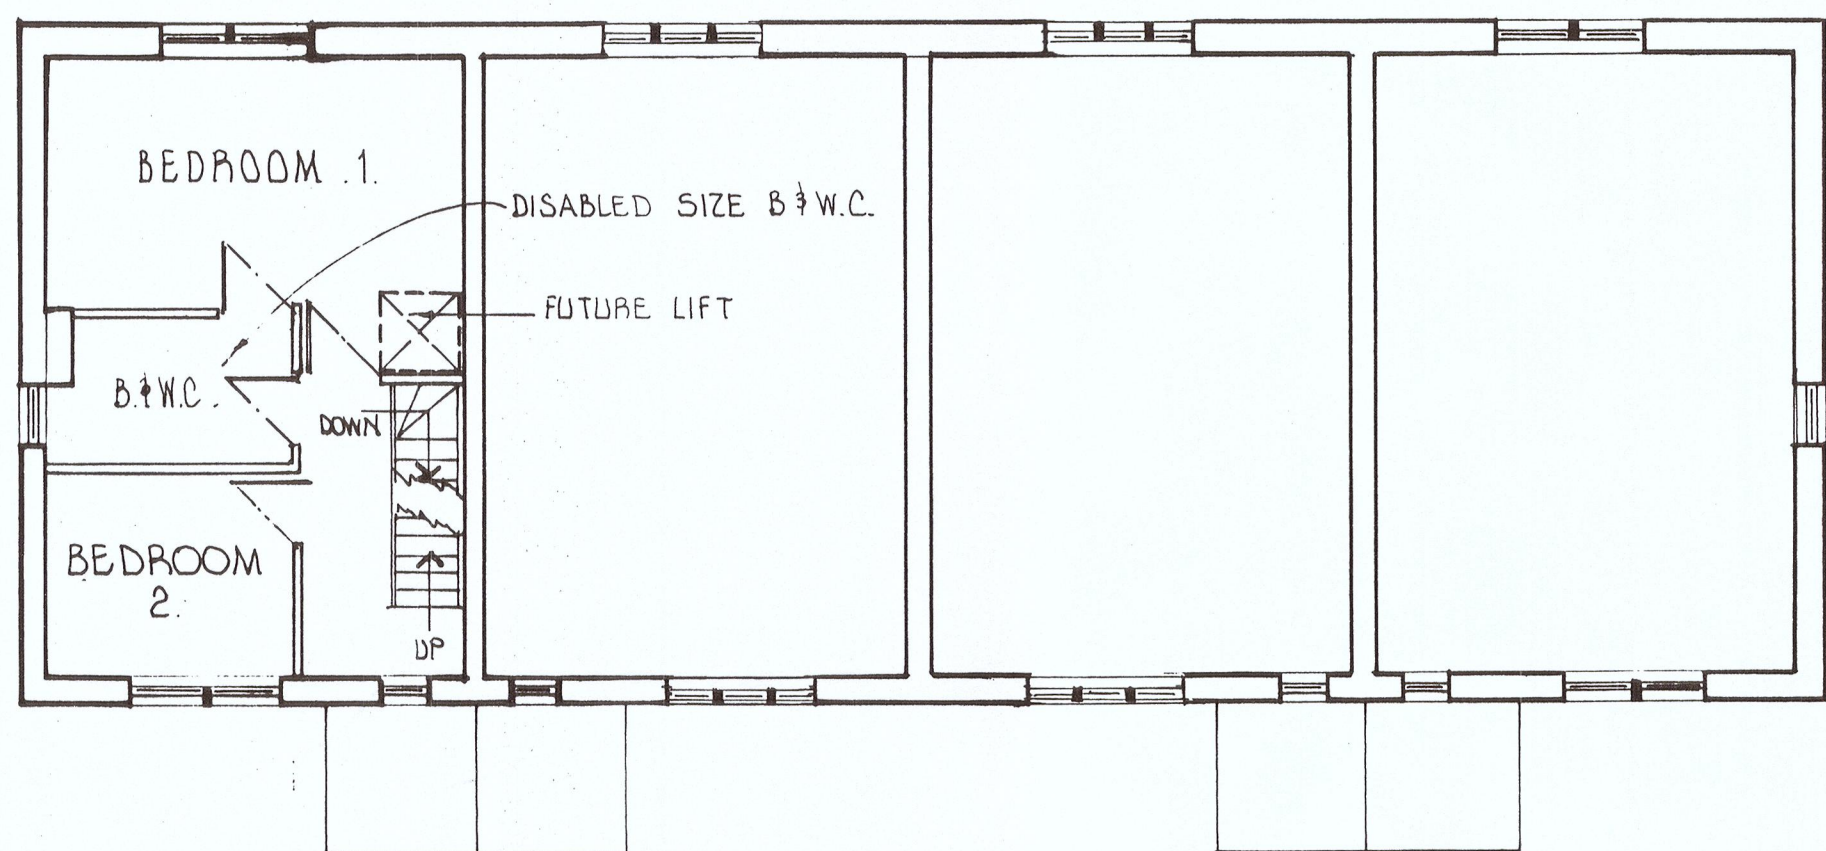

SECOND FLOOR PLAN

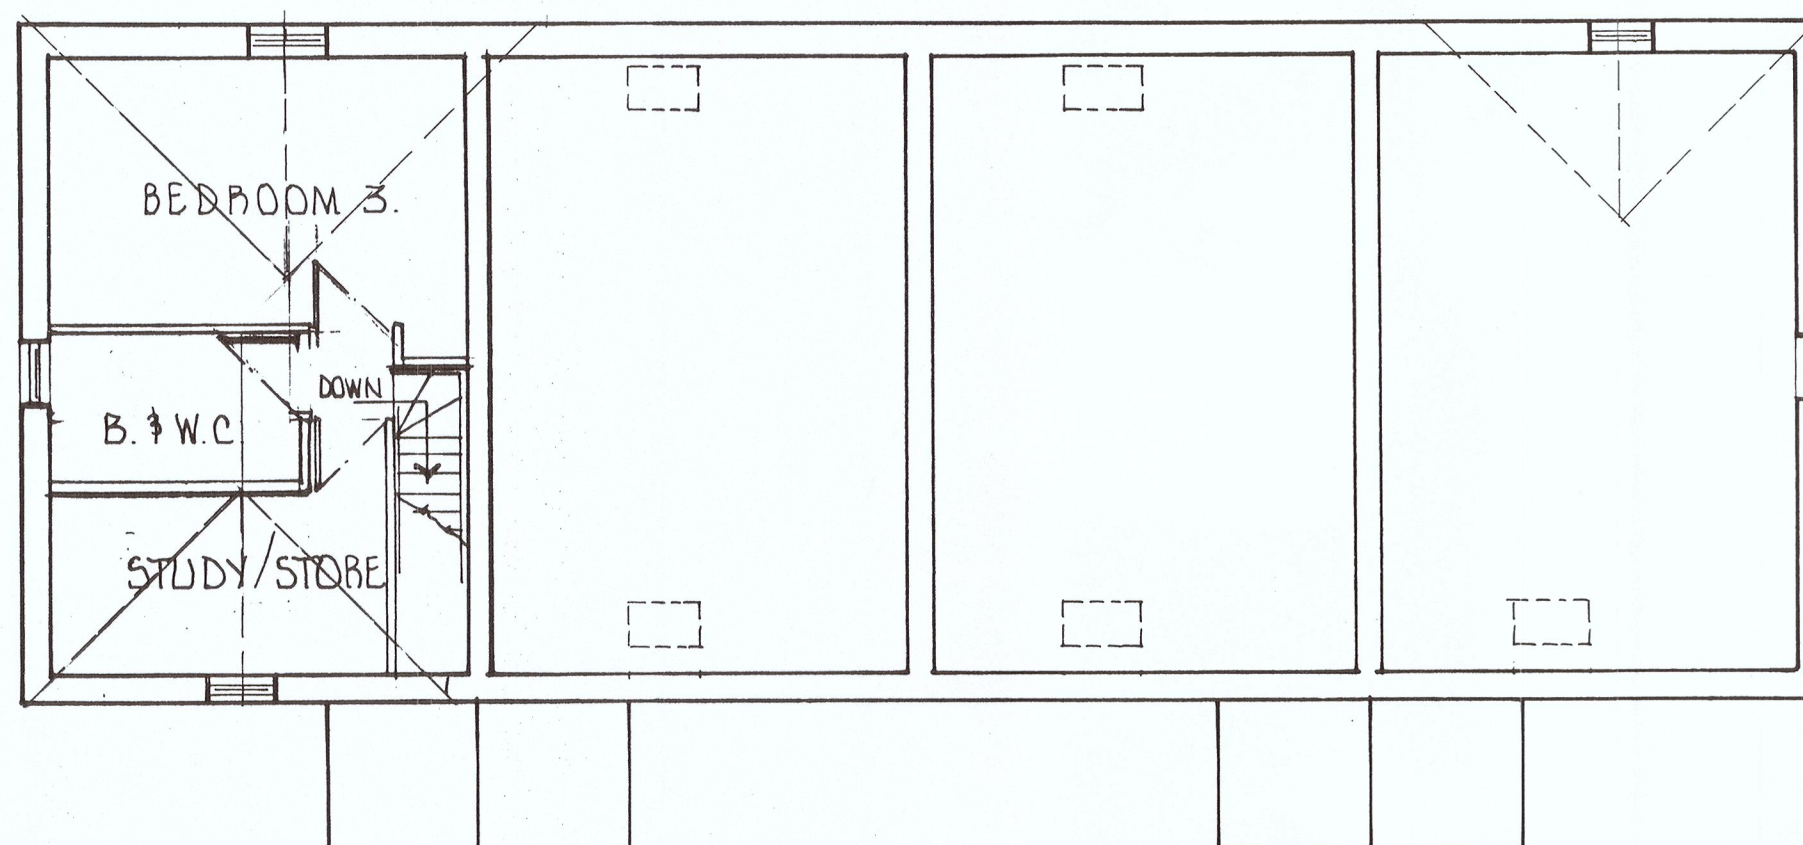

THIRD FLOOR PLAN

CLIENT	CELLARS CLOUGH PROPERTIES LTD
PROJECT	RESIDENTIAL DEVELOPMENT
LOCATION	CELLARS CLOUGH MILL, MANCHESTER ROAD, MARS DEN
S. INGRAM & ASSOCIATES Building Surveyors & Design Consultants CIVIC TRUST AWARD 2002 - COMMENDATION FOR GOOD DESIGN	
DESIGN STUDIO HEIGHTS LANE HEIGHTS DELPH OLDHAM OL3 5TU Telephone: 0145 787 6500 Mobile: 07753 834 352	
SCALES:	1:100
DRAWN BY:	S. INGRAM A.B. Eng M.R.S.H.
DATE:	JAN 2017. REV: JUNE 2018
DRAWING No.	61 'A' 4.2.