




PLOTS 40-43, & 48-51

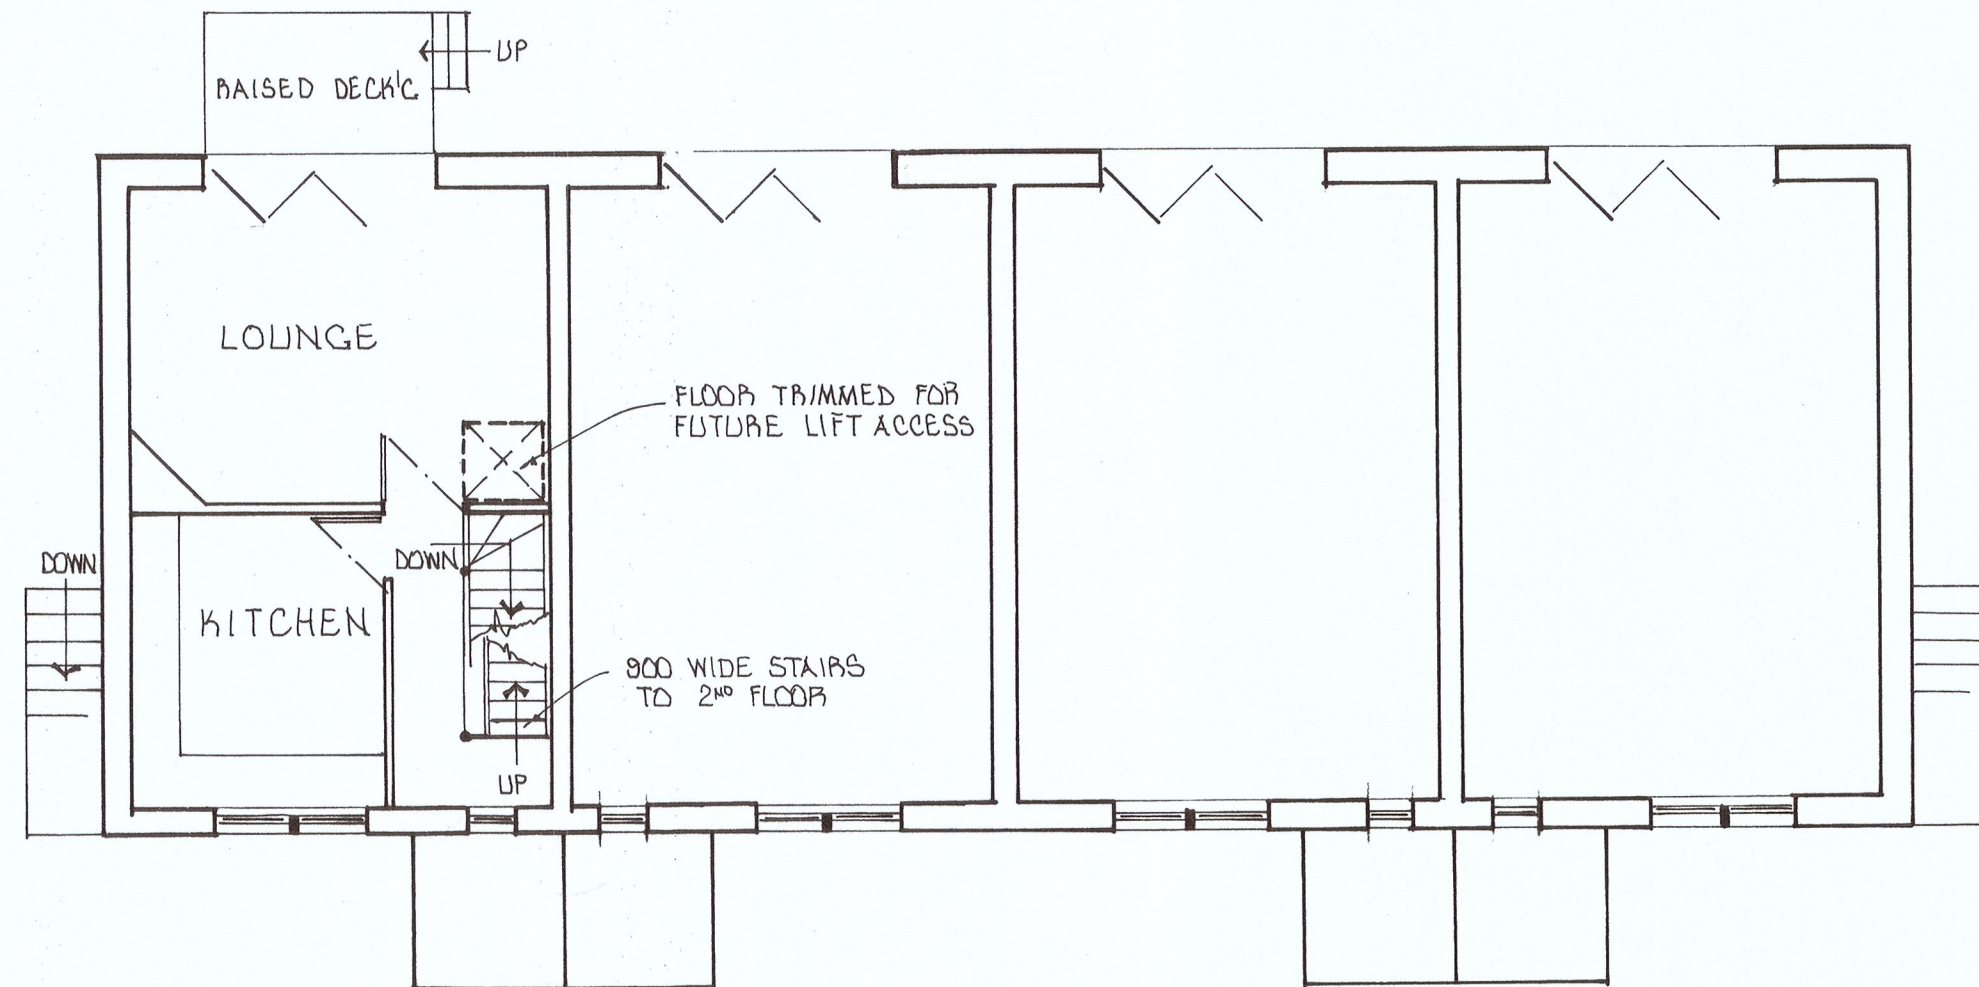

FIRST FLOOR PLAN

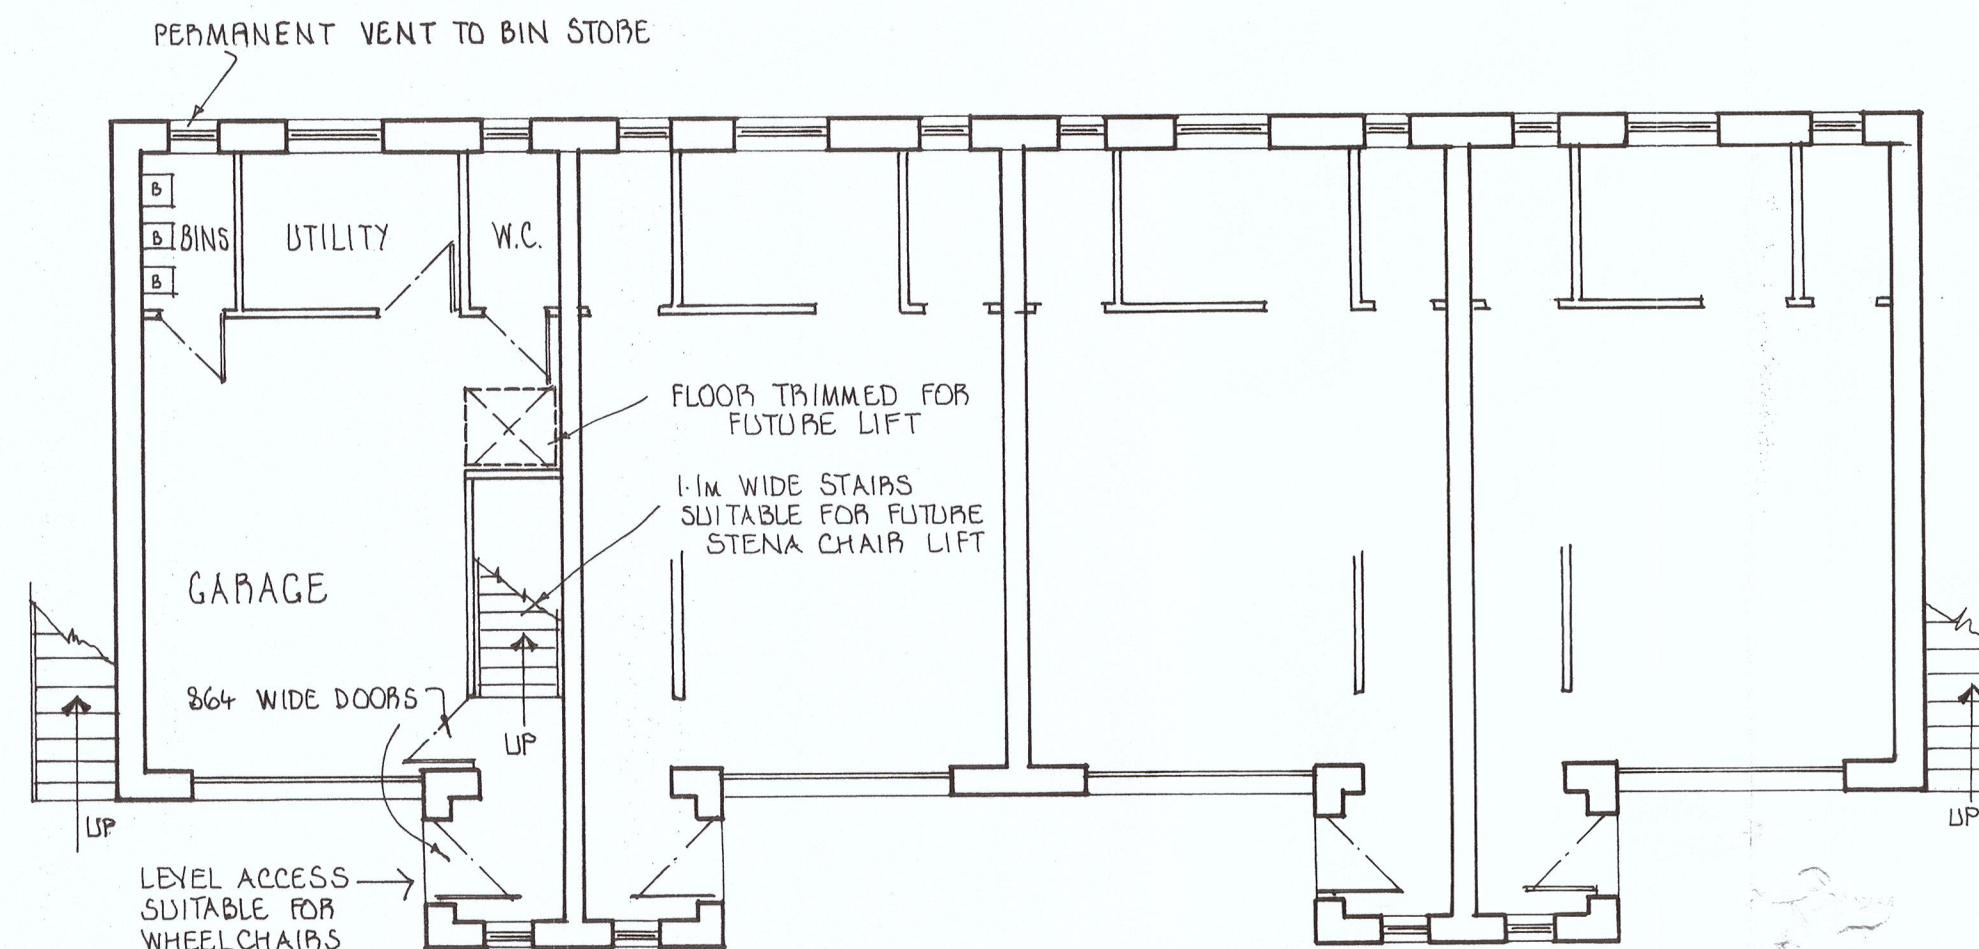

GROUND FLOOR PLAN

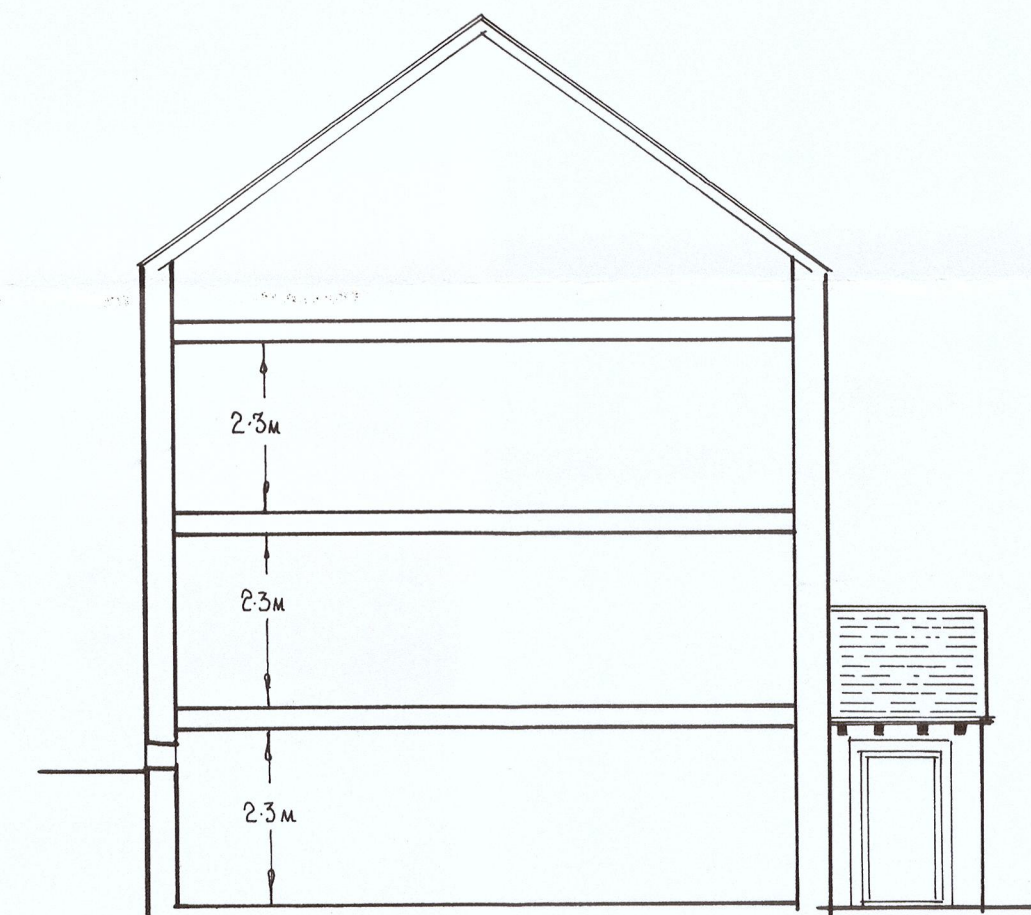

CROSS SECTION

CLIENT CELLARS CLOUGH PROPERTIES LTD

PROJECT RESIDENTIAL DEVELOPMENT

LOCATION CELLARS CLOUGH MILL,
MANCHESTER ROAD, MARSDEN

S. INGRAM & ASSOCIATES
Building Surveyors & Design Consultants

CIVIC TRUST AWARD 2002 - COMMENDATION FOR GOOD DESIGN

DESIGN STUDIO
HEIGHTS LANE
HEIGHTS DELPH
OLDHAM OL3 5TU

Telephone: 0145 787 6500
Mobile: 07753 834 352

SCALES: 1:100

DRAWN BY: S. INGRAM A.B. Eng M.R.S.H.

DATE: JAN 2017. REV: JUNE 2018

DRAWING No. 61 'A' 3'