

Living Wall growing up existing fence
Ivy, Clamatis, Vagina Creeper




Wildflower planting mixed with a variety of trees below:
Ash (Fraxinus excelsior)
Common beech (Fagus sylvatica)
English Oak (Quercus robur)




Raised Grass Bunds planted with Silver Birch Trees



Mixture of Silver Birch (Tree)
Acer (Tree)
Rhododendron (Mix)
Planted Bulbs (Mix)

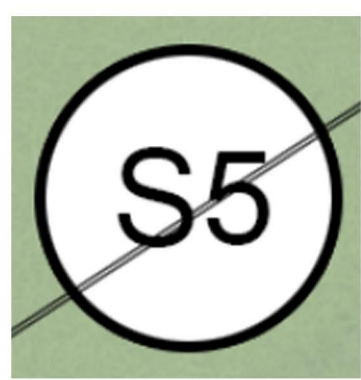


Desso Undersoil Heated Grass Pitch

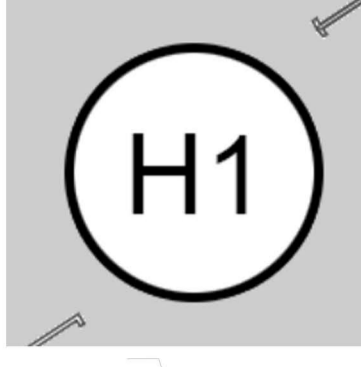

Tarmac (Colour TBC)
With associated line markings




SureSet Natural Aggregate
Colour - Butter Scotch

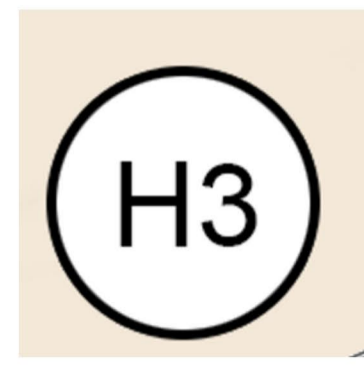


SureSet Natural Aggregate
Colour - Sterling

» IMPORTANT	
© This drawings copyright remains the property of this practice	
Do not scale of this drawing	
All dimensions to be checked on site	
Positions of existing services to be confirmed prior to proceeding	
» STATUS DESCRIPTION	
S0 - Work In Progress	A - For Construction
S1 - Co-Ordination	AB - As Built
S2 - Information	
S3 - Internal Review / Comment	
S4 - Construction Approval	
D - Costing / Tender	
NB: Only drawings with an 'A' Code to be used for construction	
» NOTES	

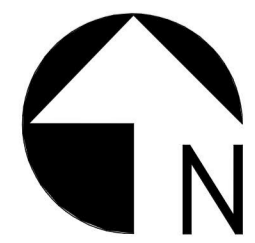

PROPOSED SITE PLAN 1 : 500

 

P:\6017 - Huddersfield Town FC\Design\G1 Drawings\G1 C Model\SITE\6017-HuddersfieldTownAFC-SITE-P1.1.rvt

REV.	DATE	DESCRIPTION
CLIENT		
Huddersfield Town AFC		
PROJECT		
Canal Training Complex Redevelopment Leeds Road, Huddersfield		
DRAWING TITLE		
Proposed Landscaping Plan		
STATUS		CODE
		S0
SCALE	DATE	CHECKED
1 : 500@A0		MBT
DWG NO.	REV.	
6017_L10203		

FWP
6 & 7 HIBBESDALE PLACE
PRESTON PR1 3NA
T 01772 258824
F 01772 253375
E mail@fwp.co.uk
www.fwpgroup.co.uk

Frank White Partnership Limited

fwp