



OFFICE COPY

NOTES 03/62/90855/24

1. THIS DRAWING IS NOT VALID FOR CONSTRUCTION UNLESS STAMPED CONSTRUCTION ISSUE.
2. THIS PROJECT IS SUBJECT TO C.D.M LEGISLATION. A PLANNING SUPERVISOR SHOULD BE APPOINTED BY THE CLIENT.
3. THIS DRAWING IS TO BE READ IN CONJUNCTION WITH THE ASSOCIATED DRAWINGS AND SPECIFICATION AS LISTED ON THE DOCUMENT ISSUE REGISTER. RECIPIENTS OF ALL DRAWINGS ARE TO ENSURE THAT THEY ARE WORKING TO CURRENT REVISIONS OF ALL DRAWINGS AND THAT THE REVISION HAS BEEN APPROVED BY THE CLIENT.
4. ALL DIMENSIONS TO BE VERIFIED BY SITE MEASURE PRIOR TO COMMENCING ANY CONSTRUCTION WORKS.
5. ALL DIMENSIONS INDICATED IN MILLIMETRES UNLESS STATED OTHERWISE.

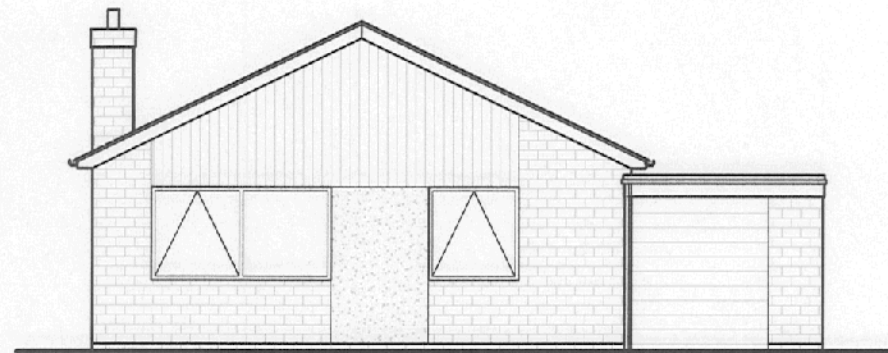

EXISTING REAR ELEVATION - EAST

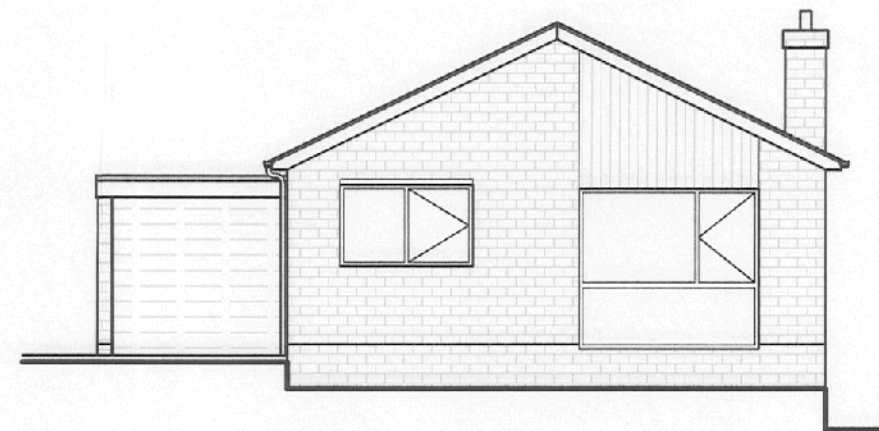

EXISTING FRONT ELEVATION - WEST



EXISTING SIDE ELEVATION - NORTH

0m
0m
0m
0m

Scale 1:50
Scale 1:100
Scale 1:200
Scale 1:1250

4m
8m
16m
100m

[When to scale of original plan, bar = 8cm]

© Copyright Kirklees Metropolitan Council

KIRKLEES METROPOLITAN COUNCIL

APPROVED

28 APR 2003

TO BE READ IN CONJUNCTION WITH THE APPLICATION AND DECISION DOCUMENTS

PLANNING SERVICES

WARNING

YOU ARE ADVISED TO CONTACT BUILDING CONTROL PRIOR TO FENCING WORK AS BUILDING REGULATIONS APPROVAL MAY BE REQUIRED.

REF	DATE	REVISIONS	INITIALS
STATUS			
FOR APPROVAL			
CLIENT			
Dr K H & Mrs A MAUNG			
PROJECT			
PROPOSED EXTENSION 18 SPRINGFIELD PARK MIRFIELD			
TITLE			
KIRKLEES METROPOLITAN COUNCIL EXISTING ELEVATIONS			
6 MAR 2003			
RECEIVED			
DATE	NOV 02	SCALE	1:100
DRAWN	ASW	DRAWING No.	660/01
CHECKED		REVISION	0