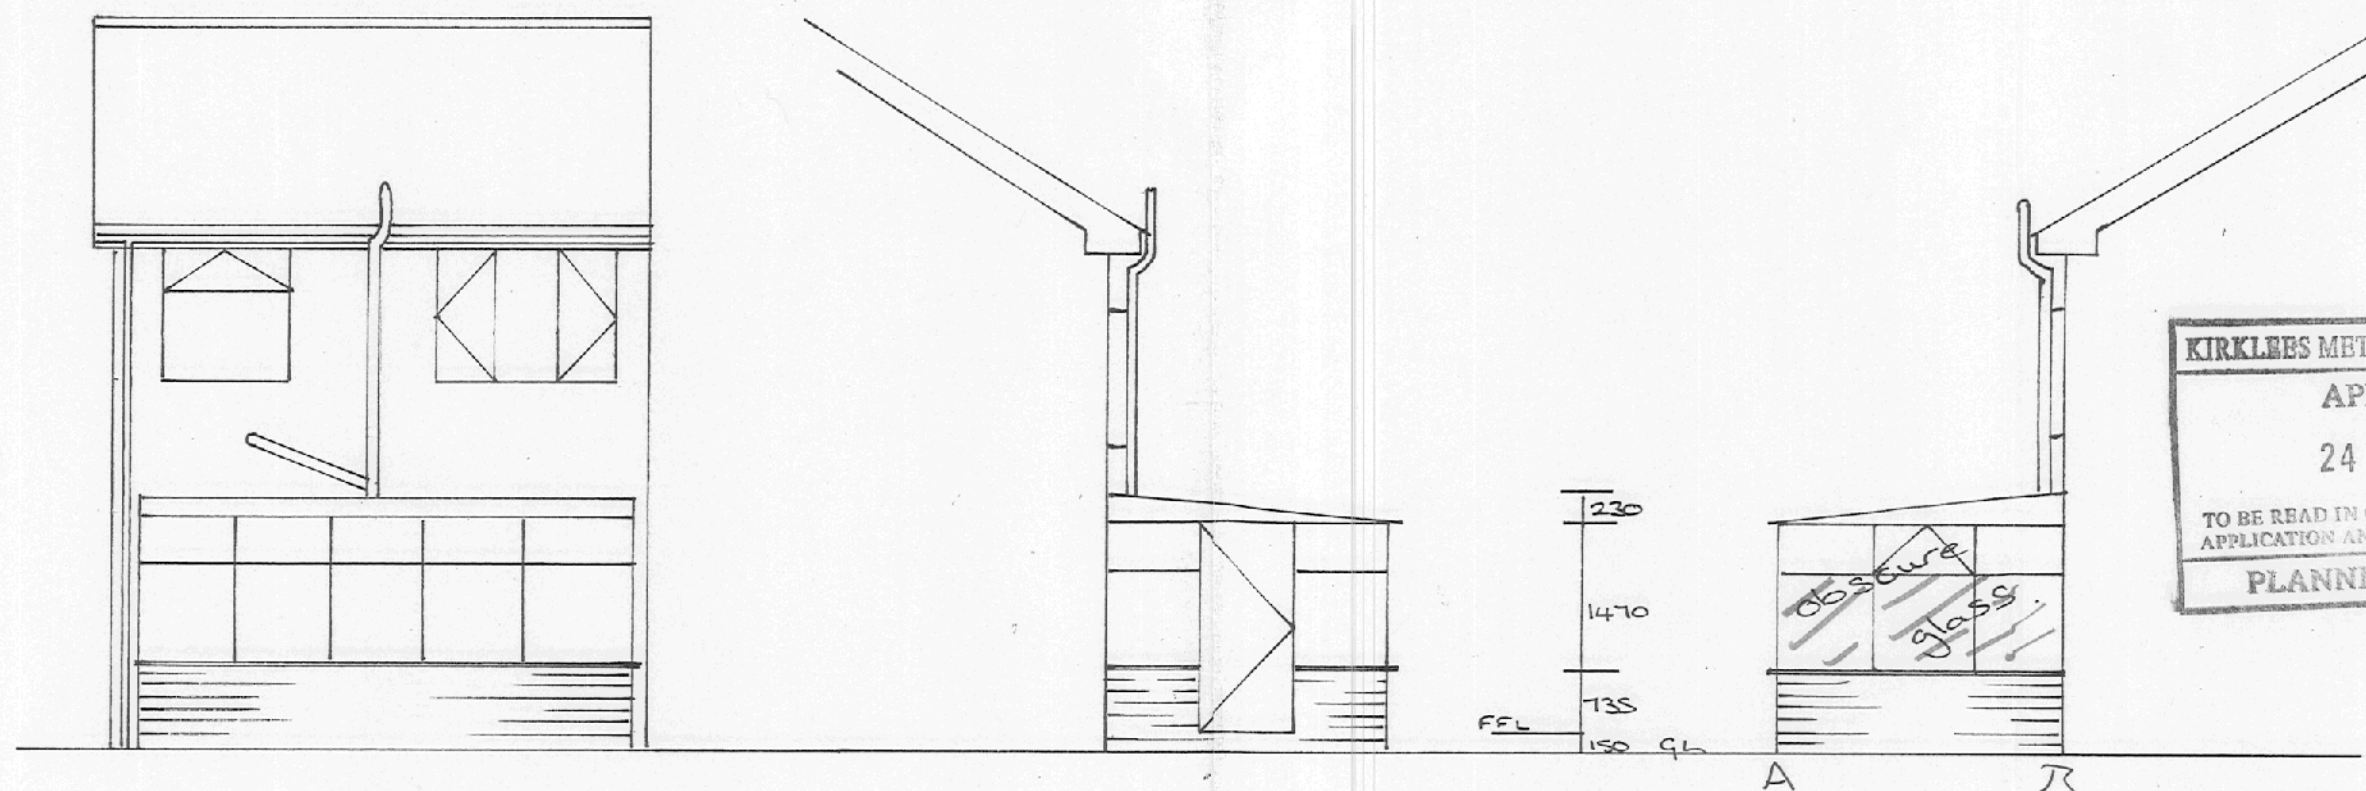
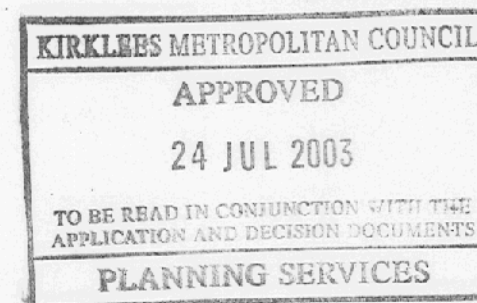


Proposed lean-to Conservatory

OFFICE COPY

Front ElevationL/H ElevationR/H Elevation**WARNING**

YOU ARE ADVISED TO CONTACT
BUILDING CONTROL PRIOR TO
COMMENCING WORK AS BUILDING
REGULATIONS APPROVAL MAY
BE REQUIRED

Notes.

- 1, 735mm matching brick Dwarf wall.
- 2, Side frames in woodgrain PVC glazed with 28mm Toughened units.
- 3, Ultralite 500 Roof.
- 4, Top water into mains.

REVISED DATE
- 9 JUN 2003
OF RECEIPT

KIRKLEES METROPOLITAN COUNCIL

2 JUN 2003


RECEIVED

THIS DESIGN IS SUBJECT TO SITE SURVEY - FOR ILLUSTRATION ONLY

CONSERVATORY SCHEMEDRAWN
Andy.DATE
28/5/03SCALE
1:75

CLIENT

Mr & Mrs Kitchen
45, Enfield Drive
Carlingham
Batley.

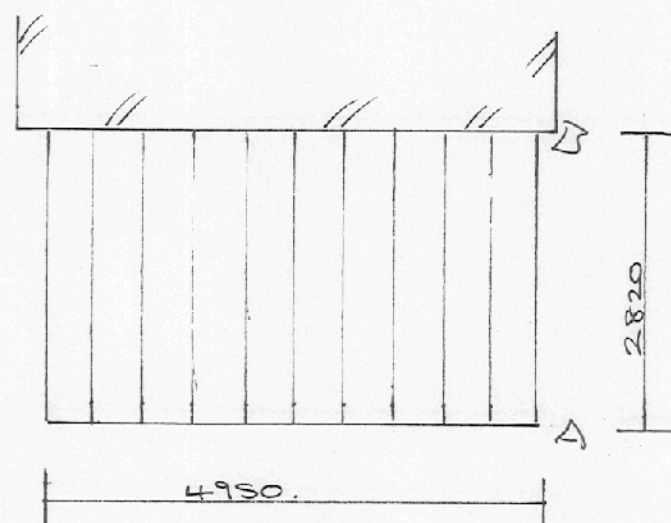Plan.0m
0m
0m
0m

Scale 1:50
Scale 1:100
Scale 1:200
Scale 1:1250

4m
8m
16m
100m

[When to scale of original plan, bar = 8cm]

© Copyright Kirklees Metropolitan Council