

KIRKLEES METROPOLITAN COUNCIL  
APPROVED  
10 SEP 2004  
TO BE READ IN CONJUNCTION WITH THE  
APPLICATION AND DECISION DOCUMENTS  
PLANNING SERVICES


Scale 1:50  
Scale 1:100  
Scale 1:200  
Scale 1:250  
0m  
0m  
0m  
0m  
4m  
8m  
16m  
100m  
[When to scale of original plan, bar = 8cm]  
© Copyright Kirklees Metropolitan Council

NEW ROOF  
TO MATCH  
EXISTING TO  
DWELLING  
HOUSE.

Proposed North Elevation  
Scale 1 : 50

Proposed West Elevation  
Scale 1 : 50

Proposed South Elevation  
Scale 1 : 50

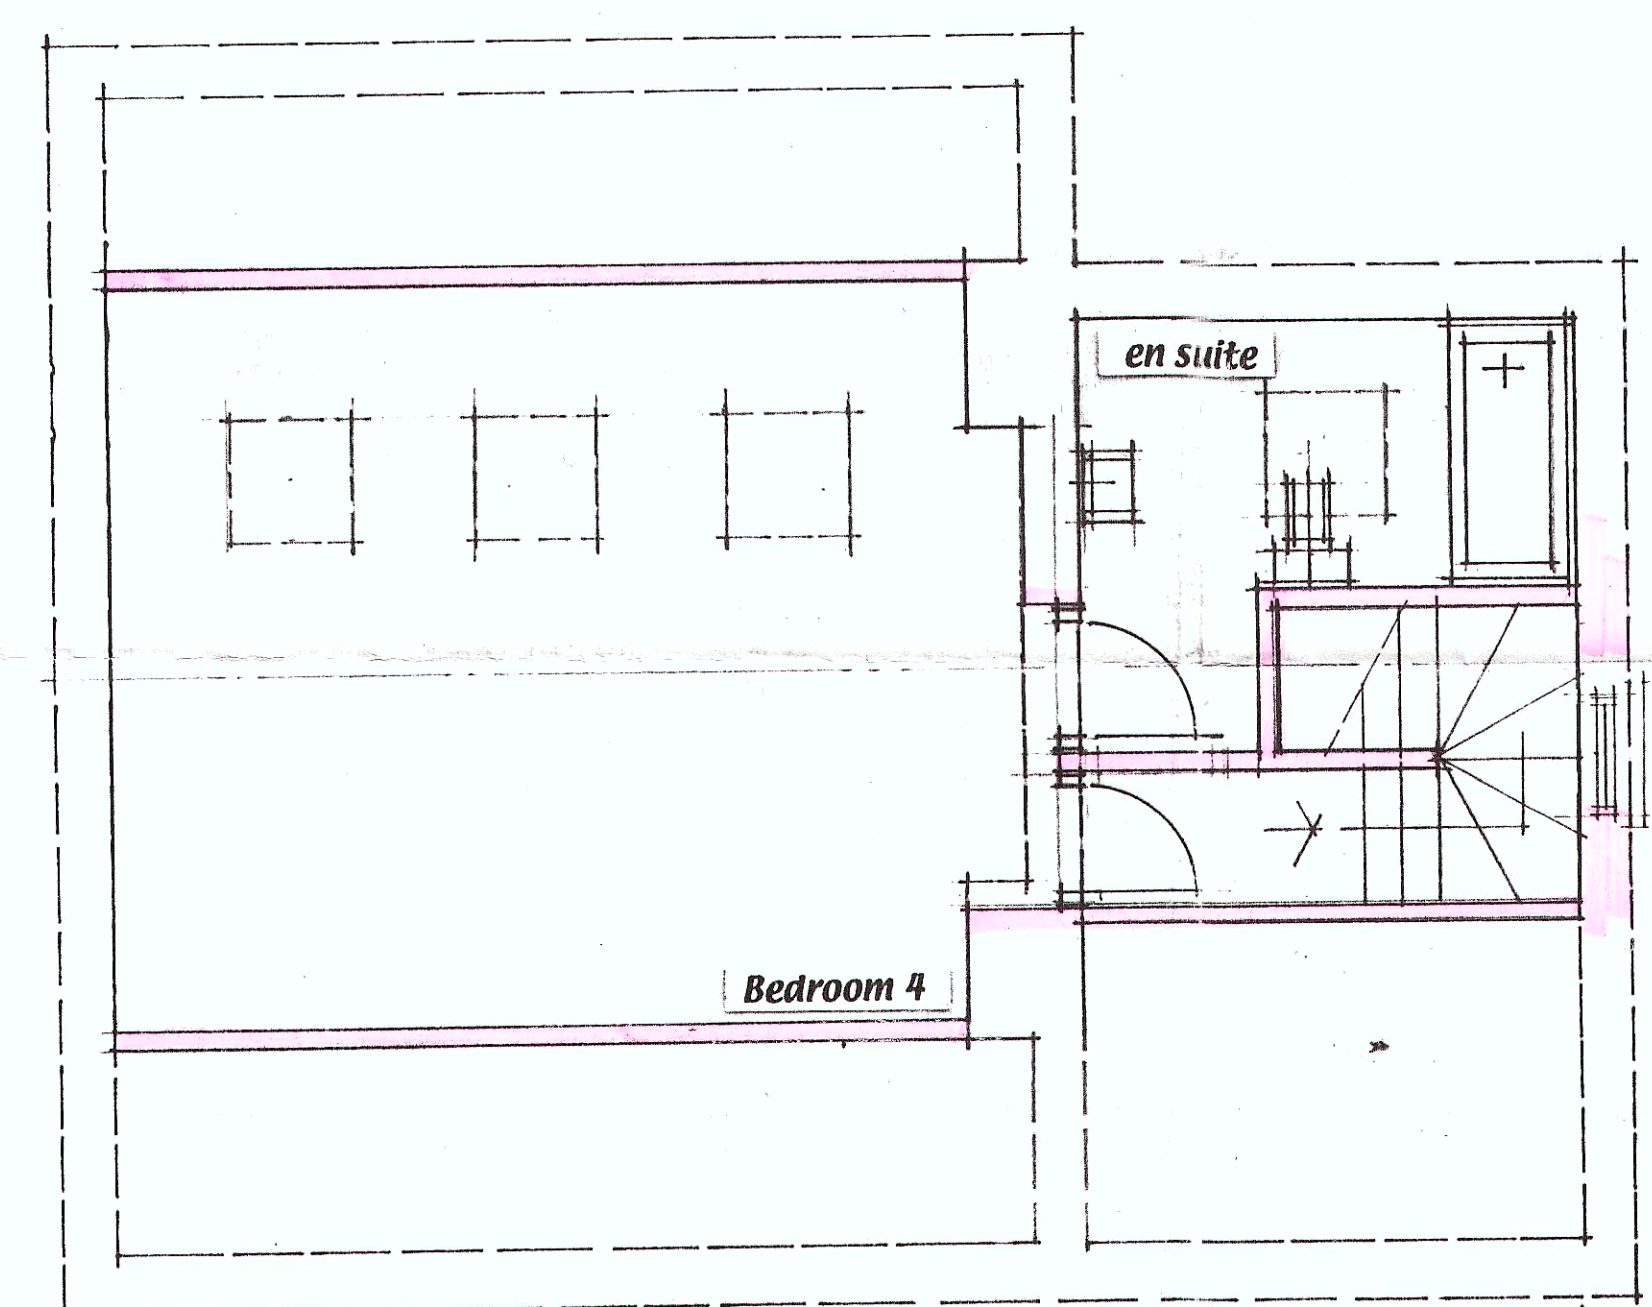

Proposed Second Floor Plan  
Scale 1 : 50

NOTING  
YOU ARE ADVISED TO CONTACT  
BUILDING CONTROL PRIOR TO  
COMMENCING WORK AS BUILDING  
REGULATIONS APPROVAL MAY  
BE REQUIRED (NOTED)

Mr and Mrs L Binney  
201 Netheroyd Hill Road  
Fixby  
Huddersfield  
HD2 2LZ

KIRKLEES METROPOLITAN COUNCIL  
19 JUL 2004  
RECEIVED

Proposed Extension and Refurbishment  
to Dwelling House