


OFFICIAL COPY

KIRKLEES METROPOLITAN COUNCIL
APPROVED
31 MAR 2005

0m
0m
0m
0m
Scale 1:50
Scale 1:100
Scale 1:200
Scale 1:1250
4m
8m
16m
100m

[When to scale of original plan, bar = 8cm]

© Copyright Kirklees Metropolitan Council

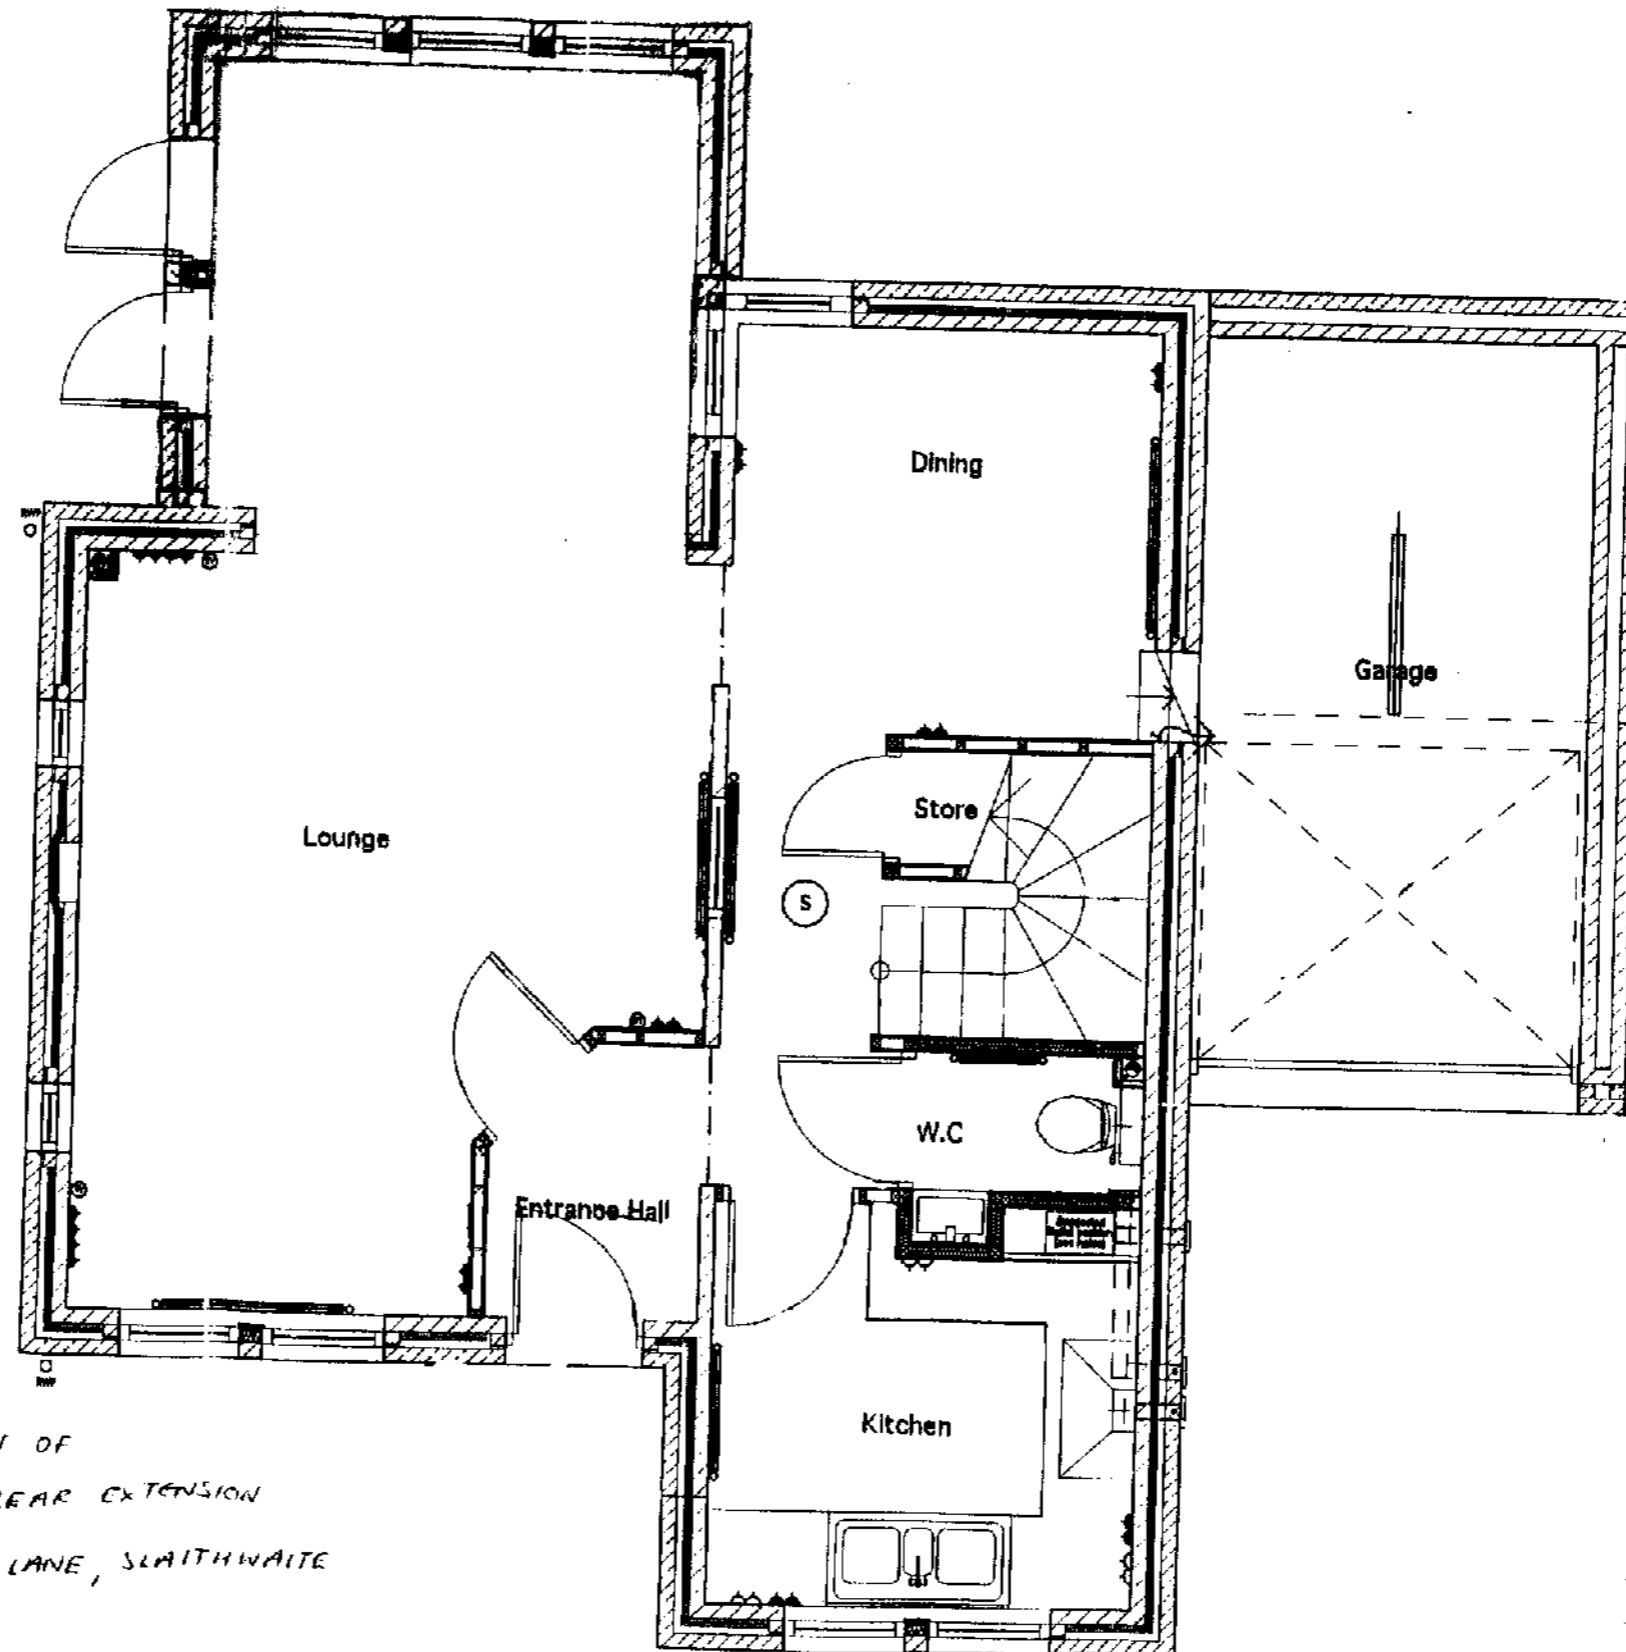

FLOOR PLAN OF
PROPOSED REAR EXTENSION
18 MEADOW LANE, SLAITHWAITE

REVISED DATE
25 FEB 2005
OF RECEIPT