



05/62/91679/W1

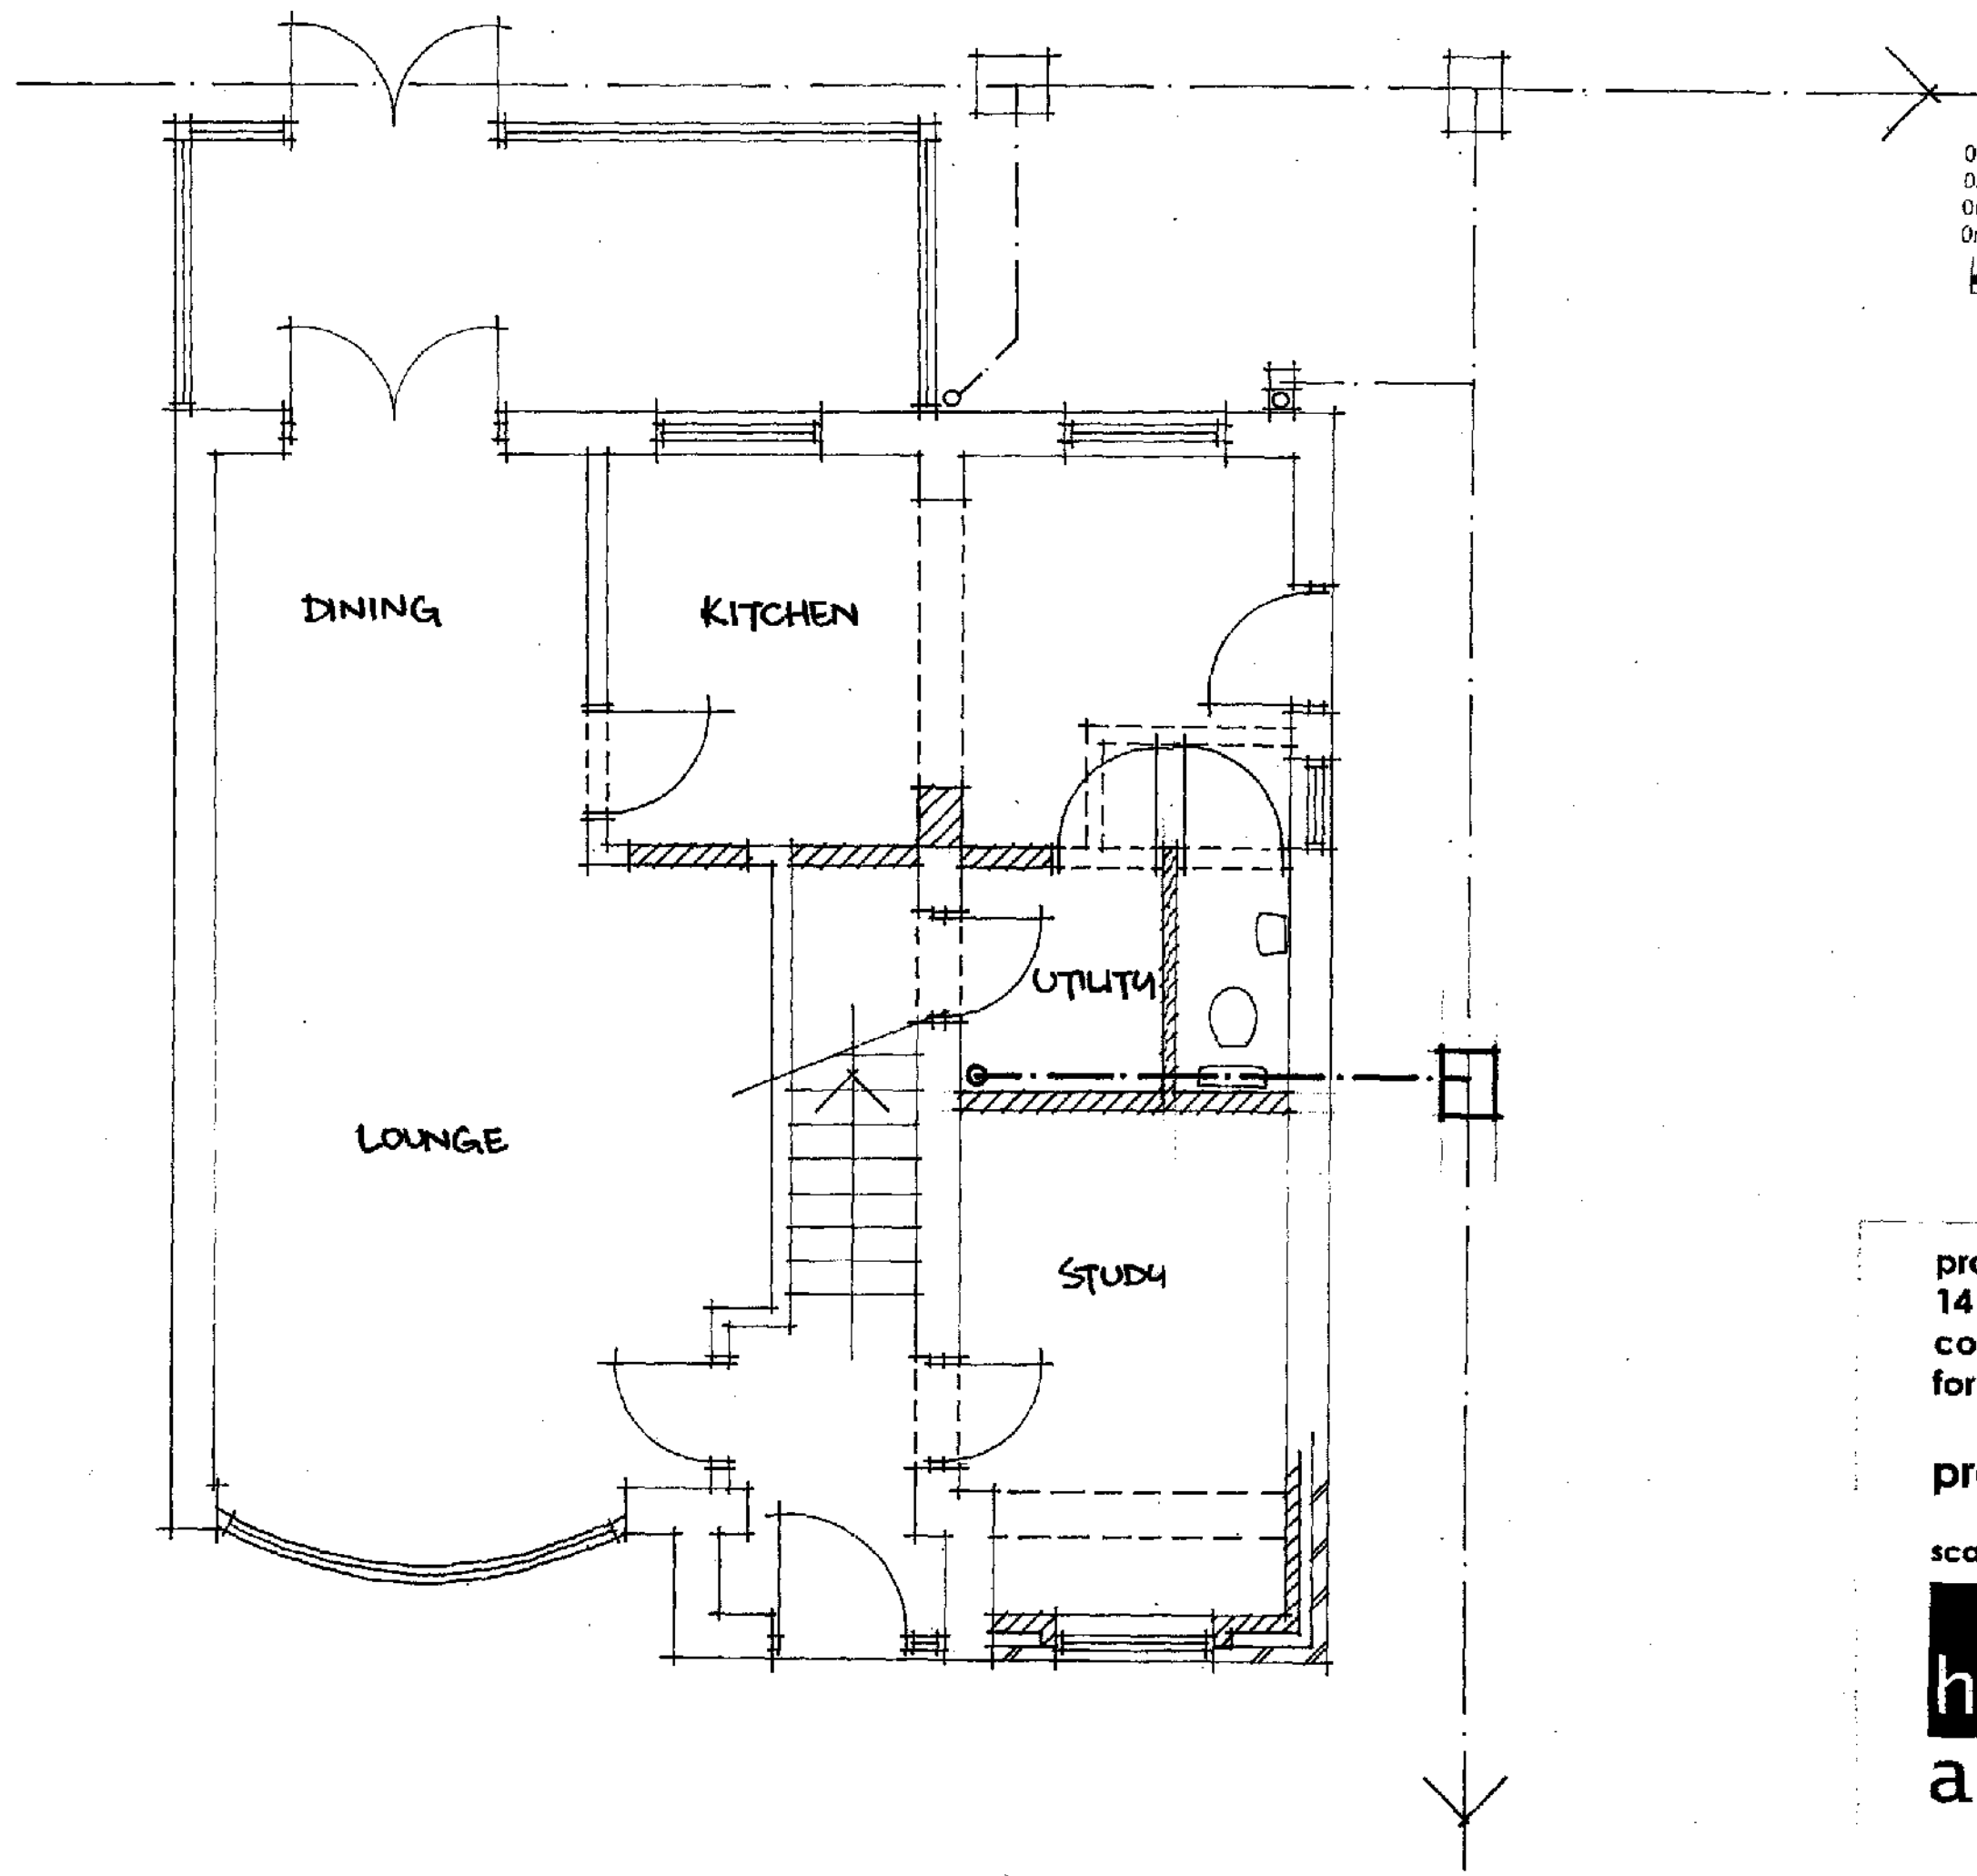

0m
0m
0m
0m

Scale 1:50
Scale 1:100
Scale 1:200
Scale 1:1250

4m
8m
16m
100m

 

[When to scale of original plan, bar = 8cm]

© Copyright Kirklees Metropolitan Council

KIRKLEES METROPOLITAN COUNCIL
APPROVED
14 JUN 2005
 TO BE READ IN CONJUNCTION WITH THE
 APPLICATION AND DECISION DOCUMENTS
PLANNING SERVICES

REVISED DATE
 7 MAY 2005
 OF RECEIPT

KIRKLEES METROPOLITAN COUNCIL
21 APR 2005
RECEIVED

proposed first floor extension
 14 ladybower avenue
 cowersley, huddersfield
 for mr b macilwick

proposed ground floor plan

scale 1:50

healey
associates