




05/62/91879/W1

0m Scale 1:50 4m
0m Scale 1:100 8m
0m Scale 1:200 16m
0m Scale 1:1250 100m



[When to scale of original plan, bar = 8cm]

© Copyright Kirklees Metropolitan Council

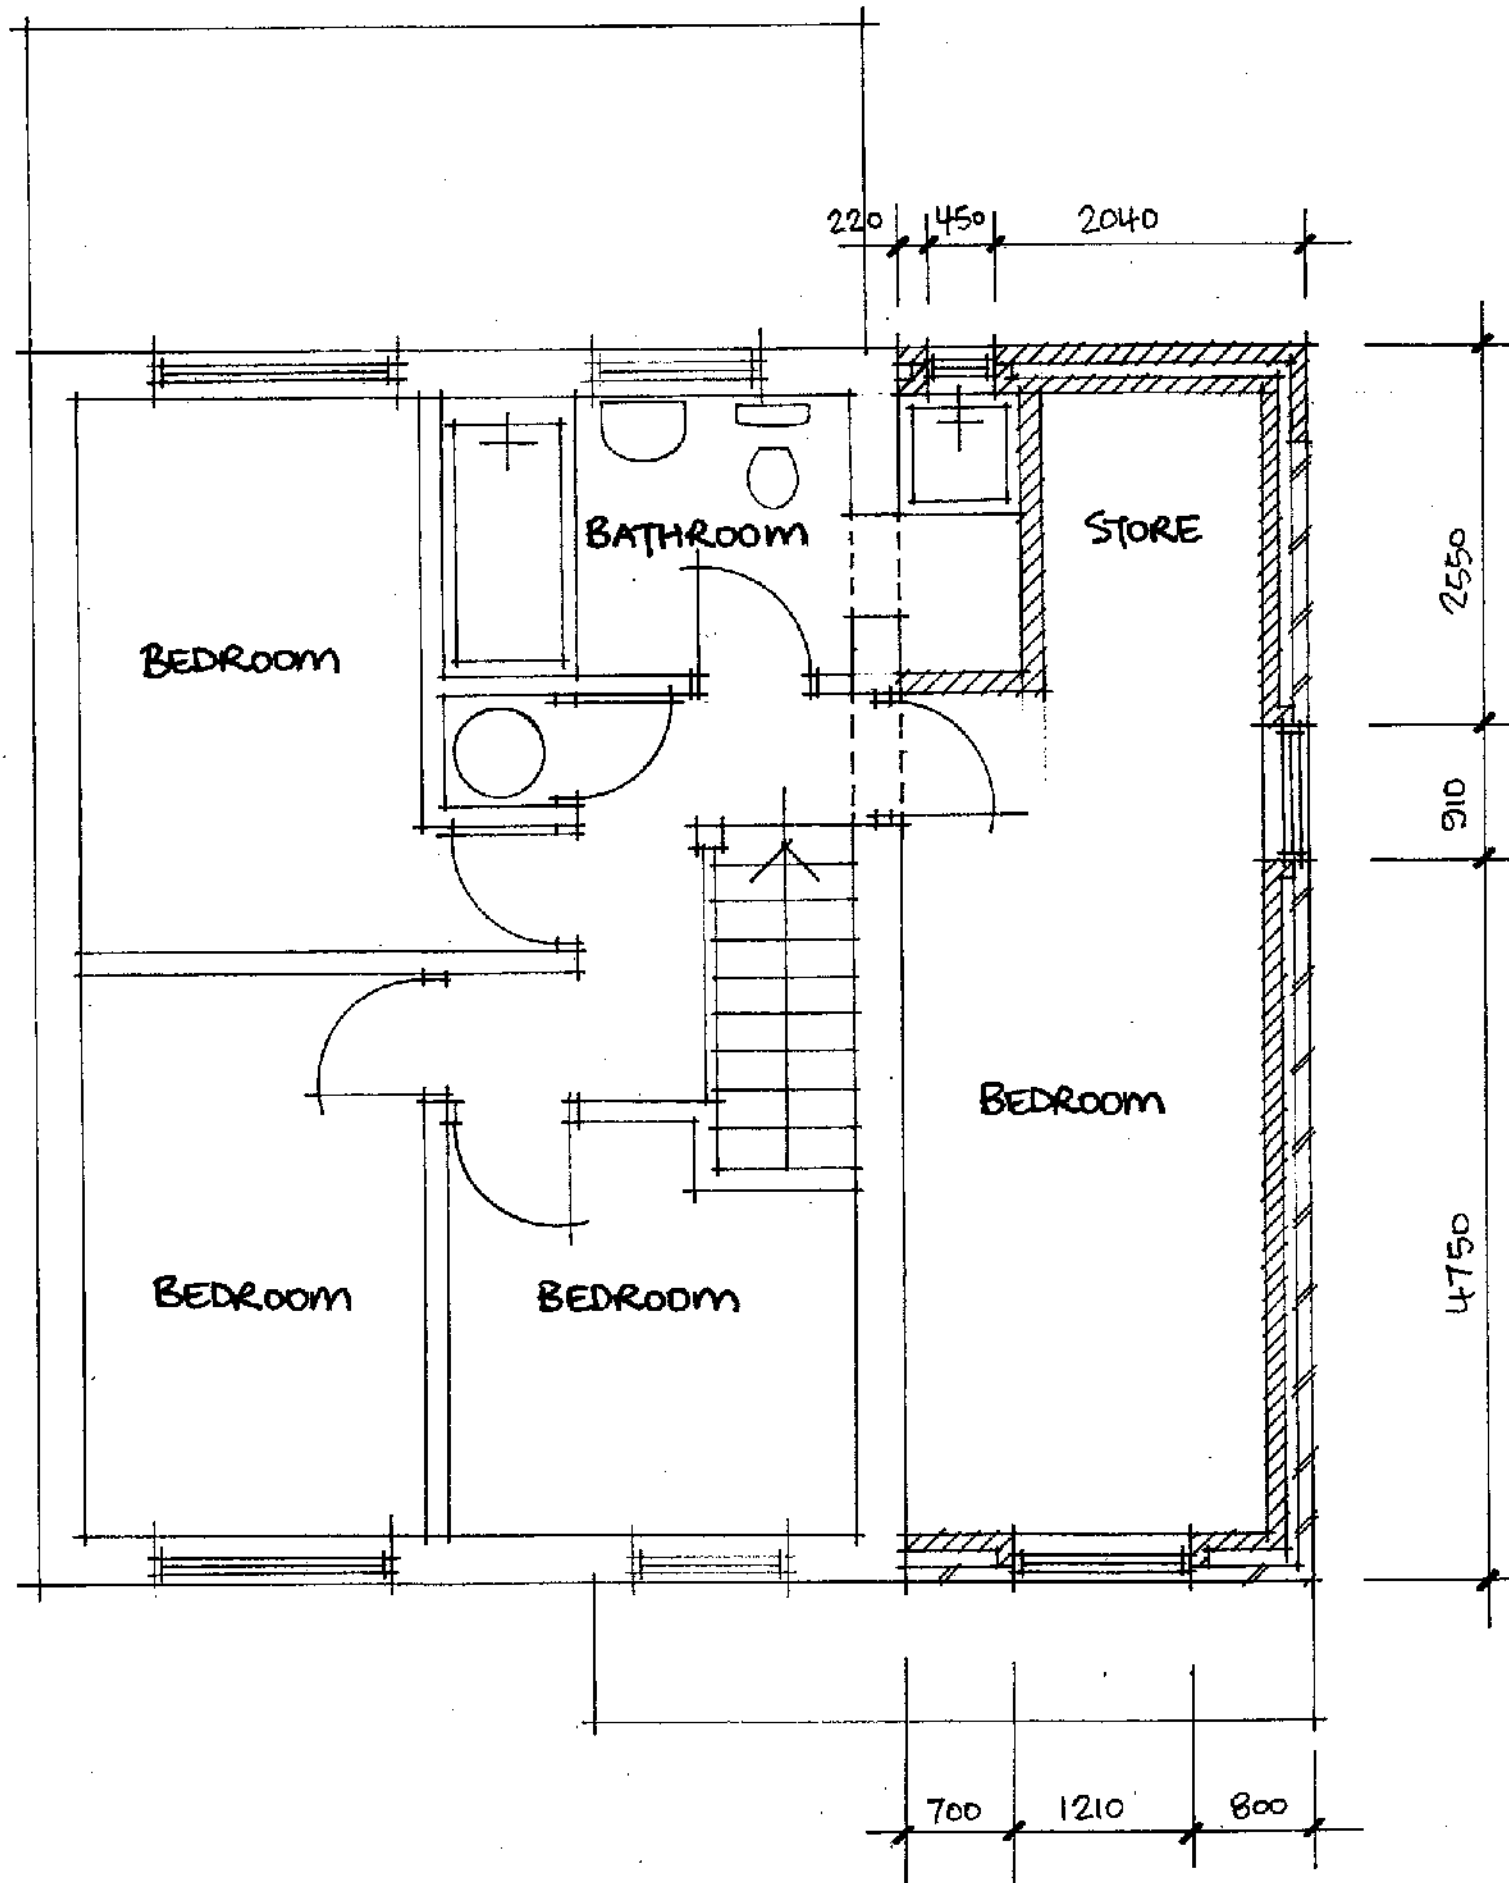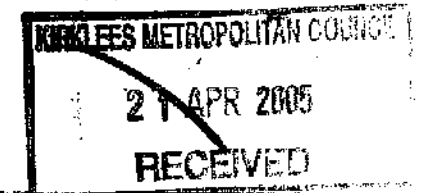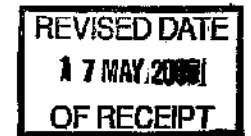

proposed first floor extension
14 ladybower avenue
cowersley, huddersfield
for mr b macilwick

proposed first floor plan

scale 1:50

healey
associates