


| | | |
|----|--------------|------|
| 0m | Scale 1:50 | 4m |
| 0m | Scale 1:100 | 8m |
| 0m | Scale 1:200 | 16m |
| 0m | Scale 1:1250 | 100m |



[When to scale of original plan, bar = 8cm]

© Copyright Kirklees Metropolitan Council

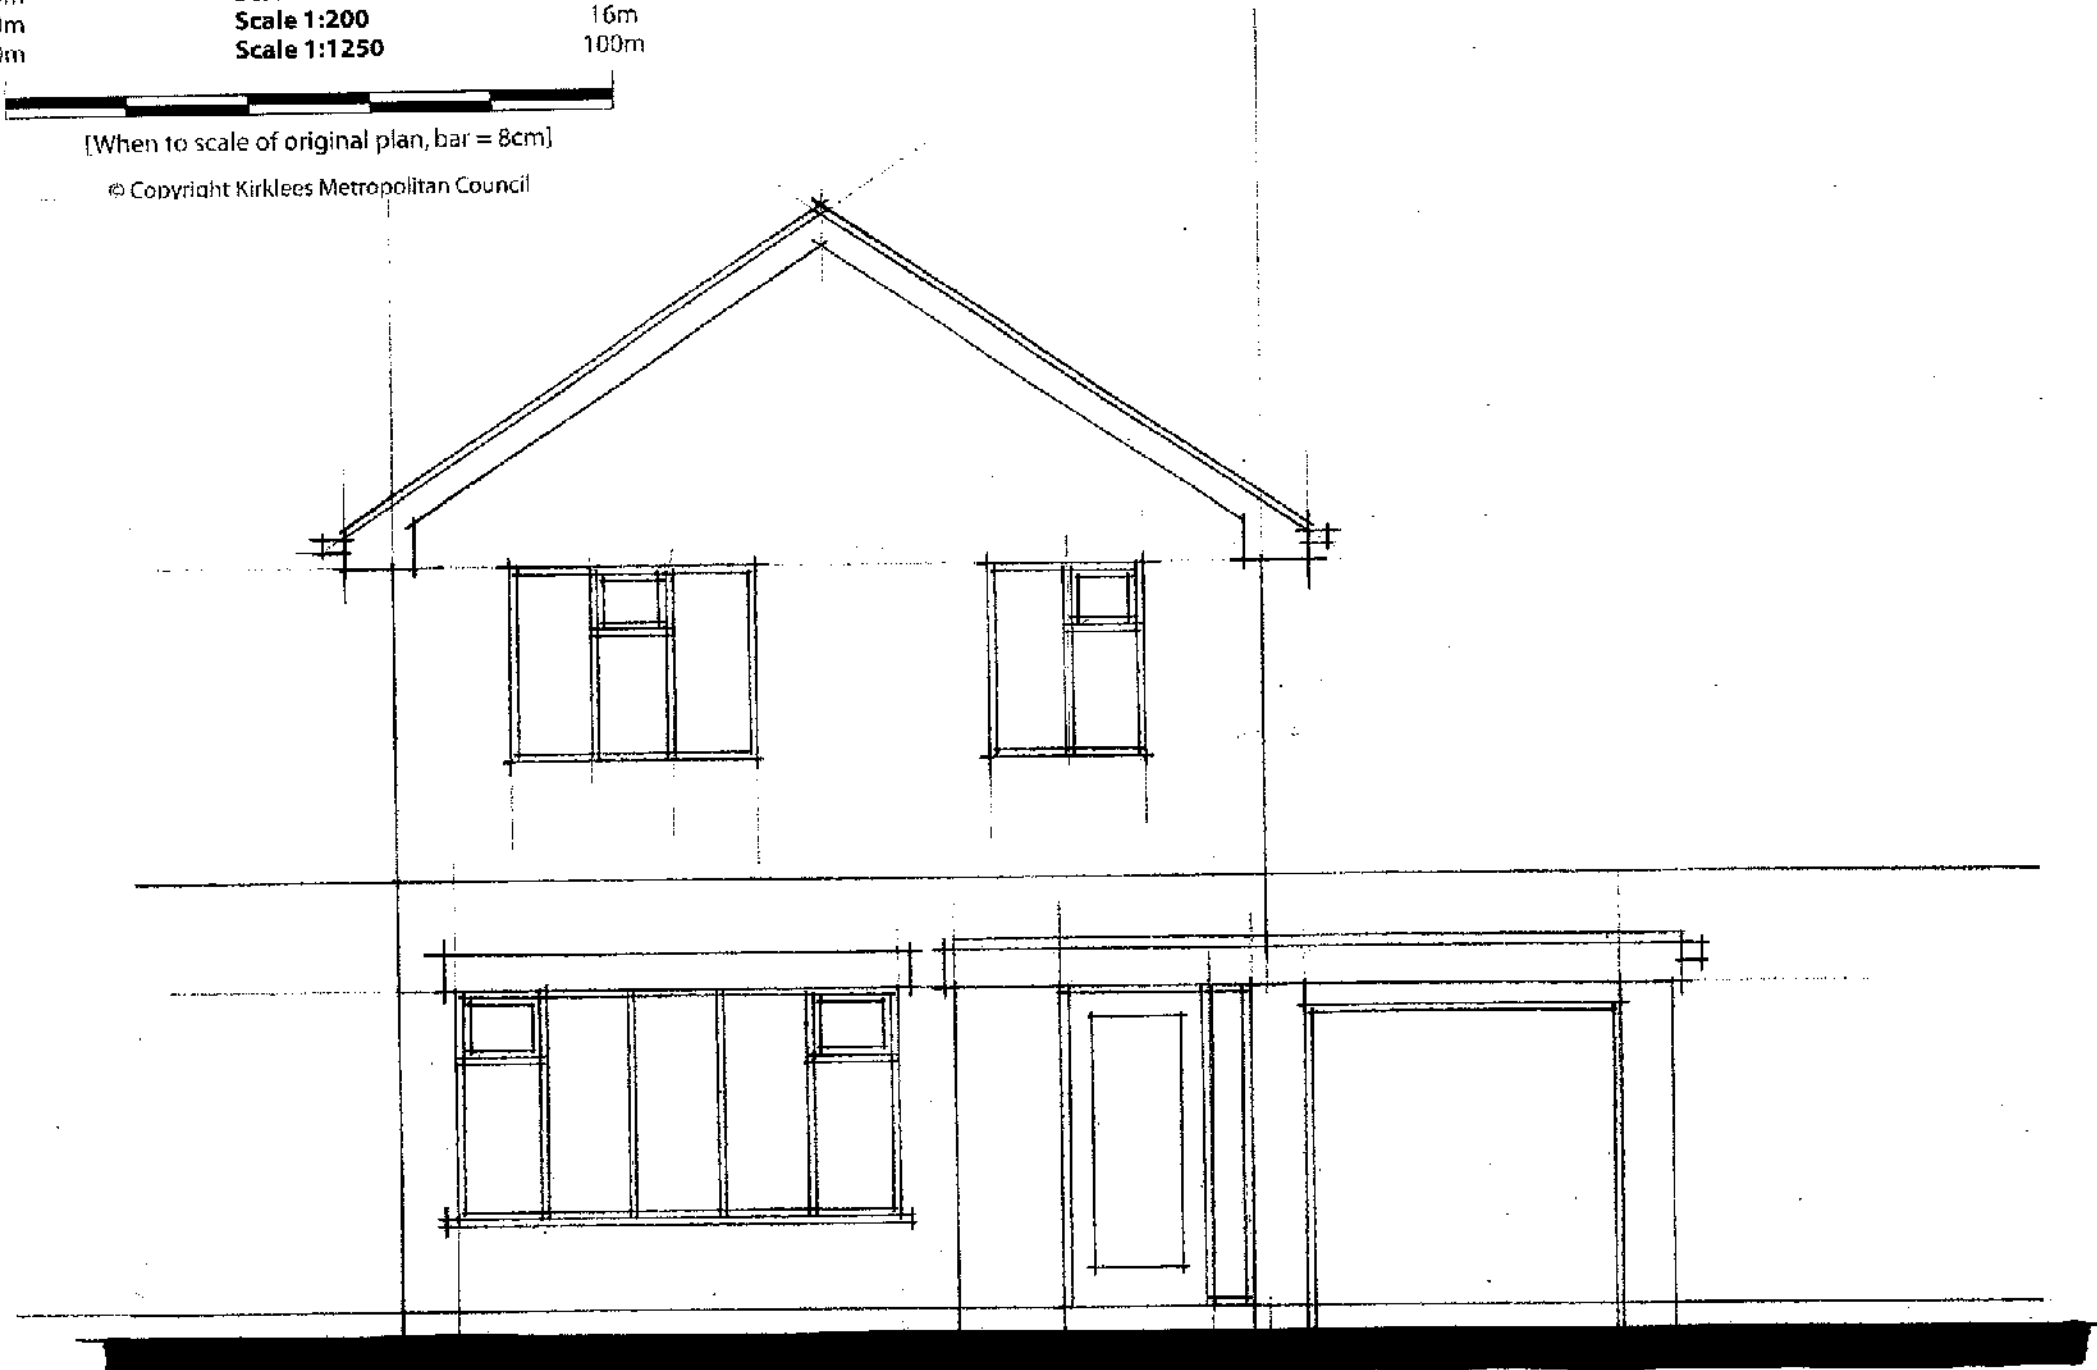

KIRKLEES METROPOLITAN COUNCIL
 APPROVED
 14 JUN 2005
 TO BE READ IN CONJUNCTION WITH THE
 APPLICATION AND DECISION DOCUMENTS
 PLANNING SERVICES

REVISED DATE
 17 MAY 2005
 OF RECEIPT

KIRKLEES METROPOLITAN COUNCIL
 21 APR 2005
 RECEIVED

proposed first floor extension
 14 ladybower avenue
 cowersley, huddersfield
 for mr b macilwick

existing front elevation

scale 1:50

healey
 associates