

0m Scale 1:50 4m  
0m Scale 1:100 8m  
0m Scale 1:200 16m  
0m Scale 1:1250 100m




[When to scale of original plan, bar = 8cm]

© Copyright Kirklees Metropolitan Council

**KIRKLEES METROPOLITAN COUNCIL**  
**APPROVED**  
**14 JUN 2005**  
TO BE READ IN CONJUNCTION WITH THE  
APPLICATION AND DECISION DOCUMENTS  
**PLANNING SERVICES**

REVISED DATE  
7 MAY 2005  
OF RECEIPT

**KIRKLEES METROPOLITAN COUNCIL**  
**21 APR 2005**  
**RECEIVED**

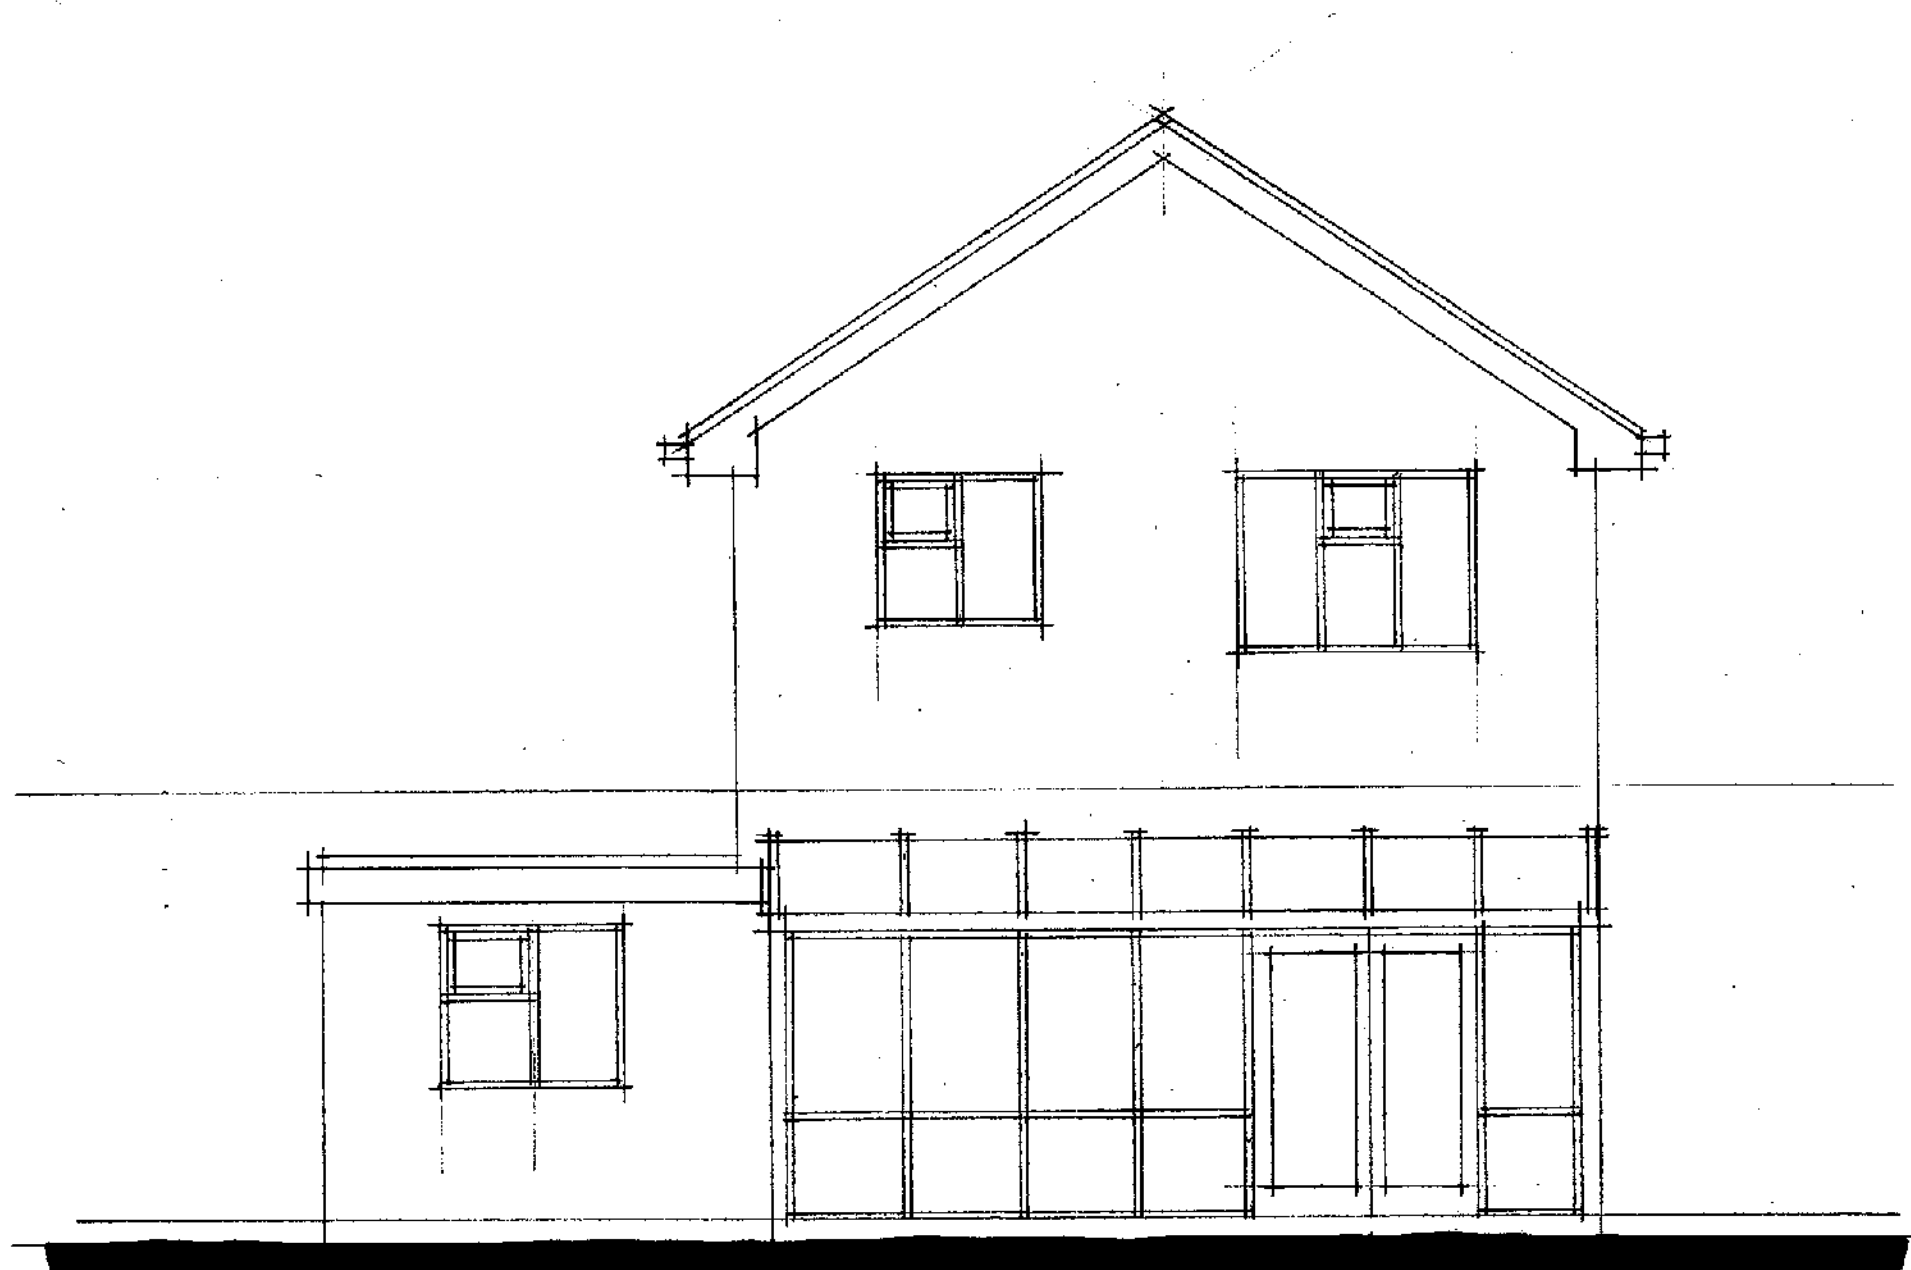

**proposed first floor extension**  
**14 ladybower avenue**  
**cowersley, huddersfield**  
**for mr b macilwrick**

**existing rear elevation**

scale 1:50

**healey**  
**associates**