

0m Scale 1:50 4m
0m Scale 1:100 8m
0m Scale 1:200 16m
0m Scale 1:1250 100m




[When to scale of original plan, bar = 8cm]

© Copyright Kirklees Metropolitan Council

KIRKLEES METROPOLITAN COUNCIL
APPROVED
14 JUN 2005
TO BE READ IN CONJUNCTION WITH THE
APPLICATION AND DECISION DOCUMENTS
PLANNING SERVICES

REVISED DATE
7 MAY 2005
OF RECEIPT

KIRKLEES METROPOLITAN COUNCIL
21 APR 2005
RECEIVED

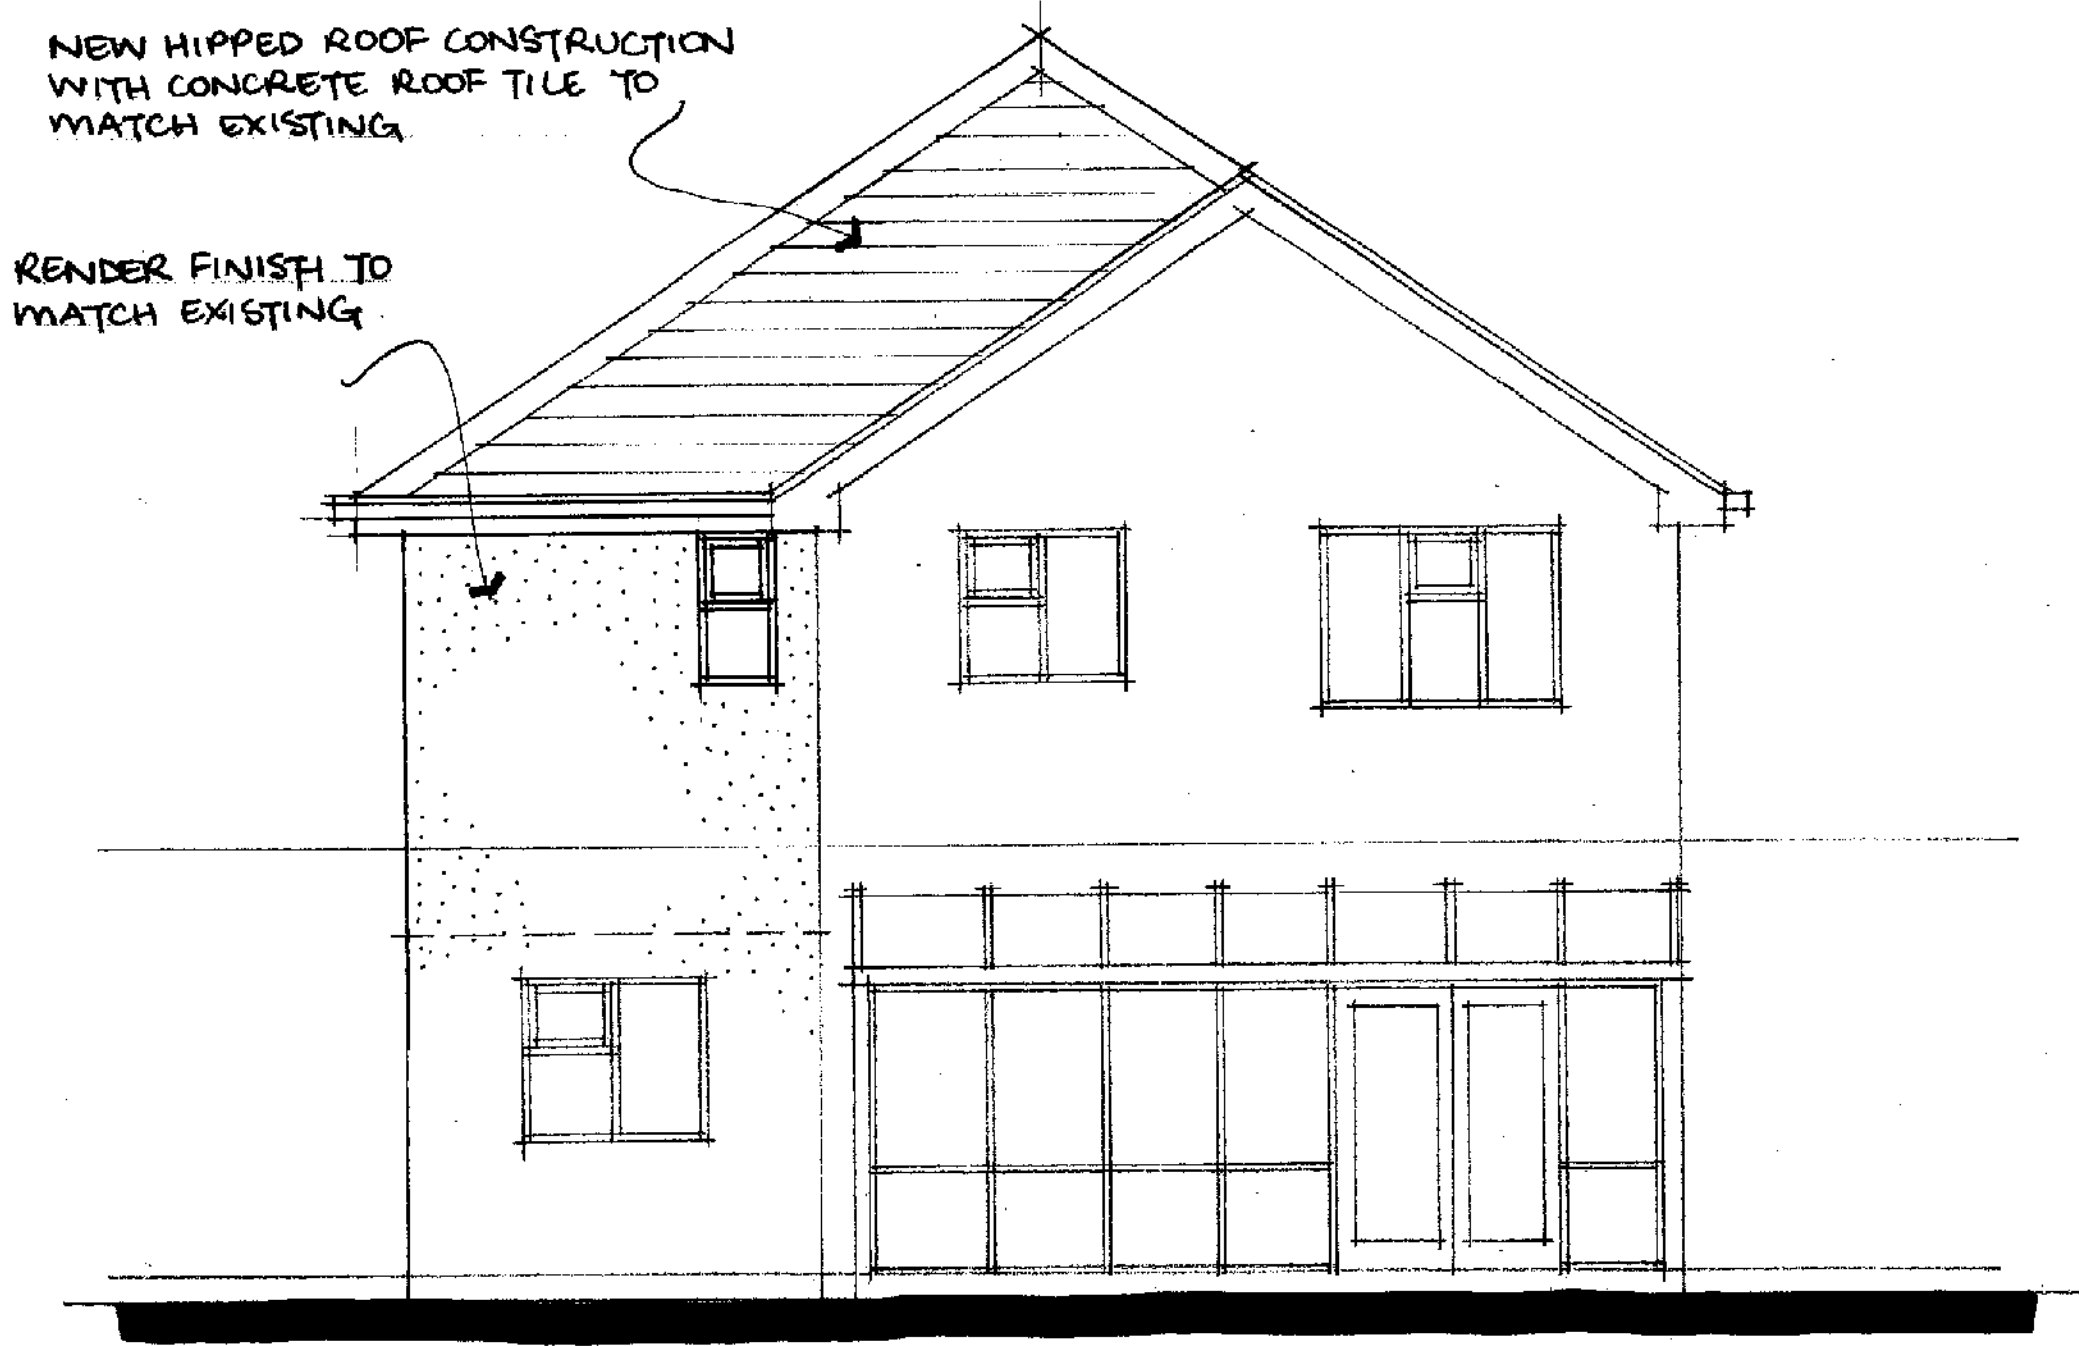

proposed first floor extension
14 ladybower avenue
cowersley, huddersfield
for mr b macilwrick

proposed rear elevation

scale 1:50

healey
associates