



KIRKLEES METROPOLITAN COUNCIL  
APPROVED  
20 JUN 2005  
TO BE READ IN CONJUNCTION WITH THE  
APPLICATION AND DECISION DOCUMENTS  
PLANNING SERVICES


0m 4m  
0m 8m  
0m 16m  
0m 100m  
Scale 1:50  
Scale 1:100  
Scale 1:200  
Scale 1:1250  
(When to scale of original plan, bar = 8cm)  
© Copyright Kirklees Metropolitan Council

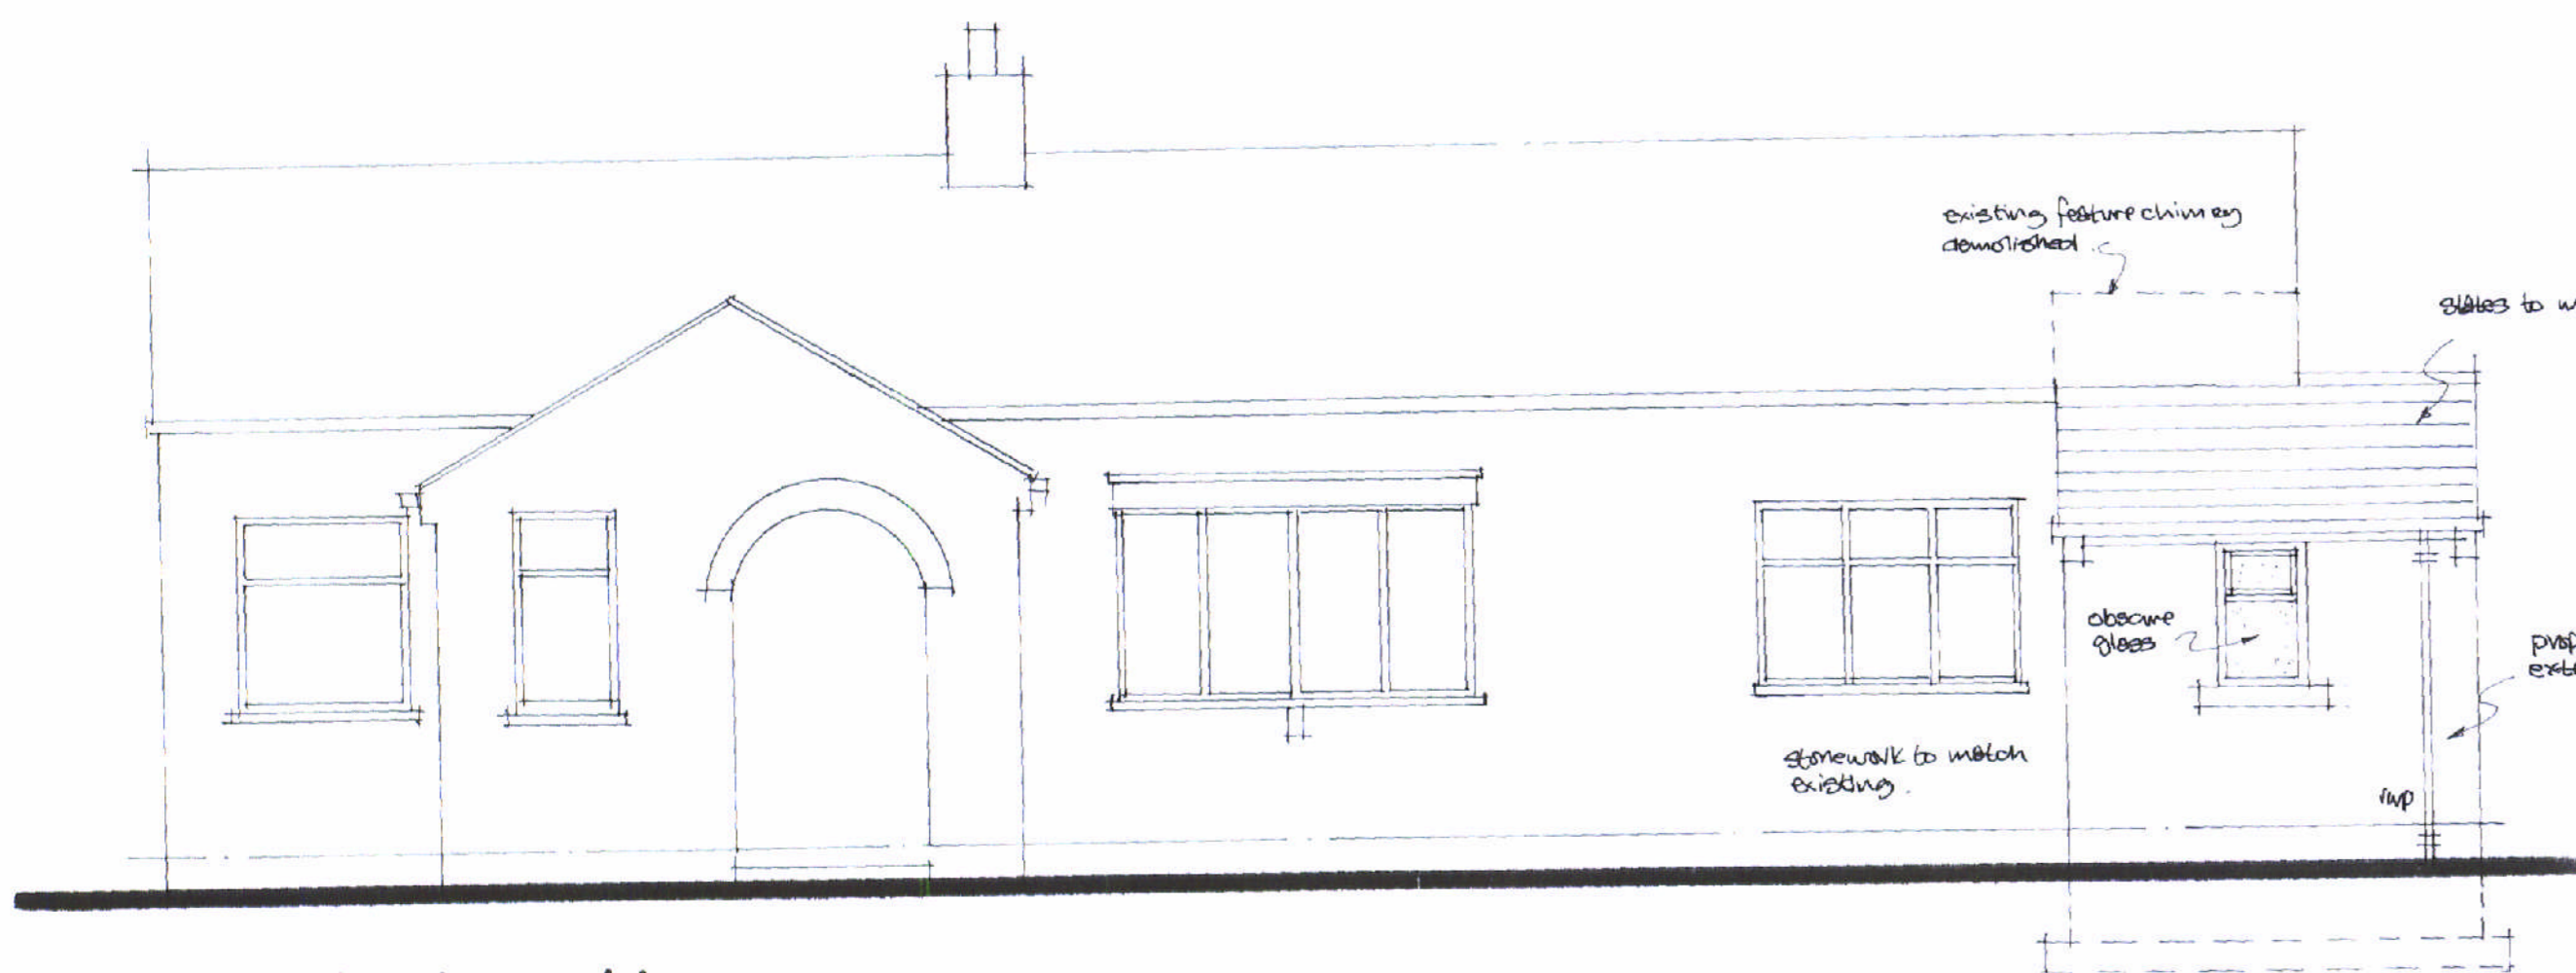


front elevation

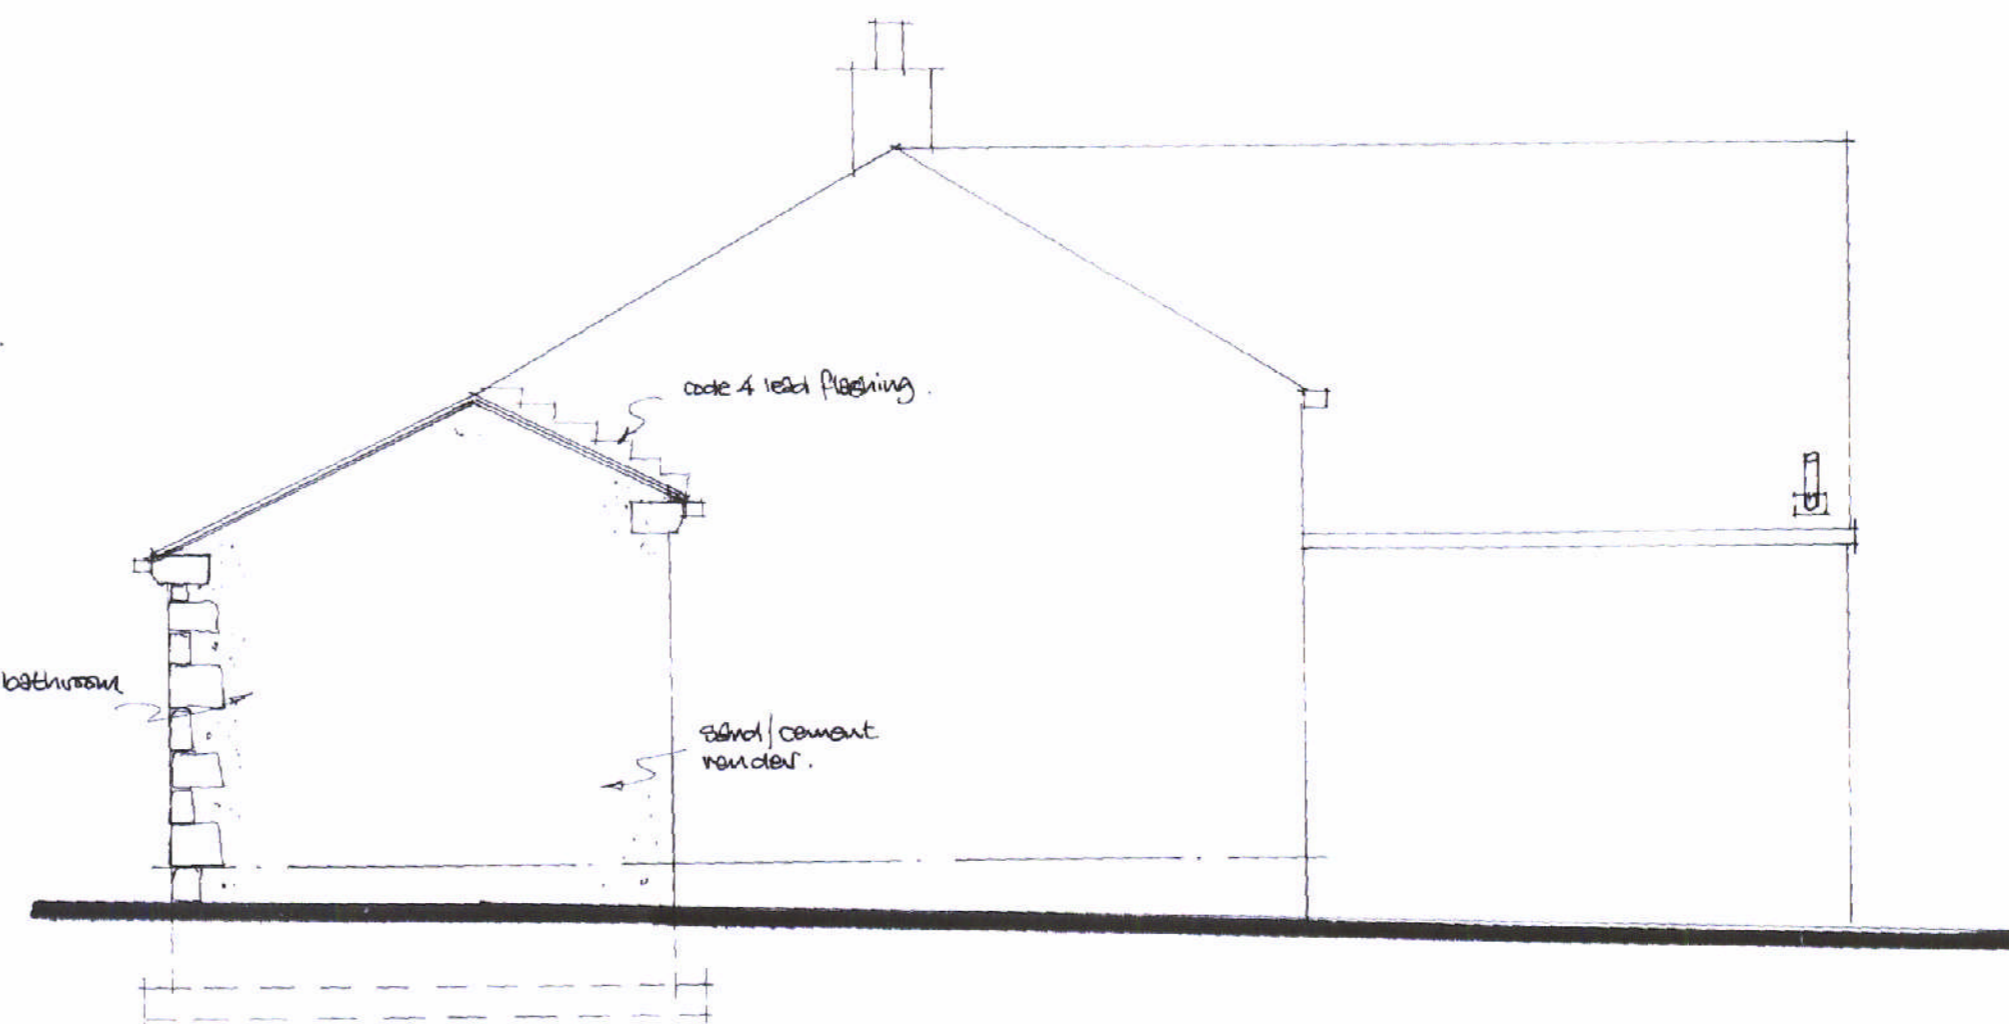


side elevation

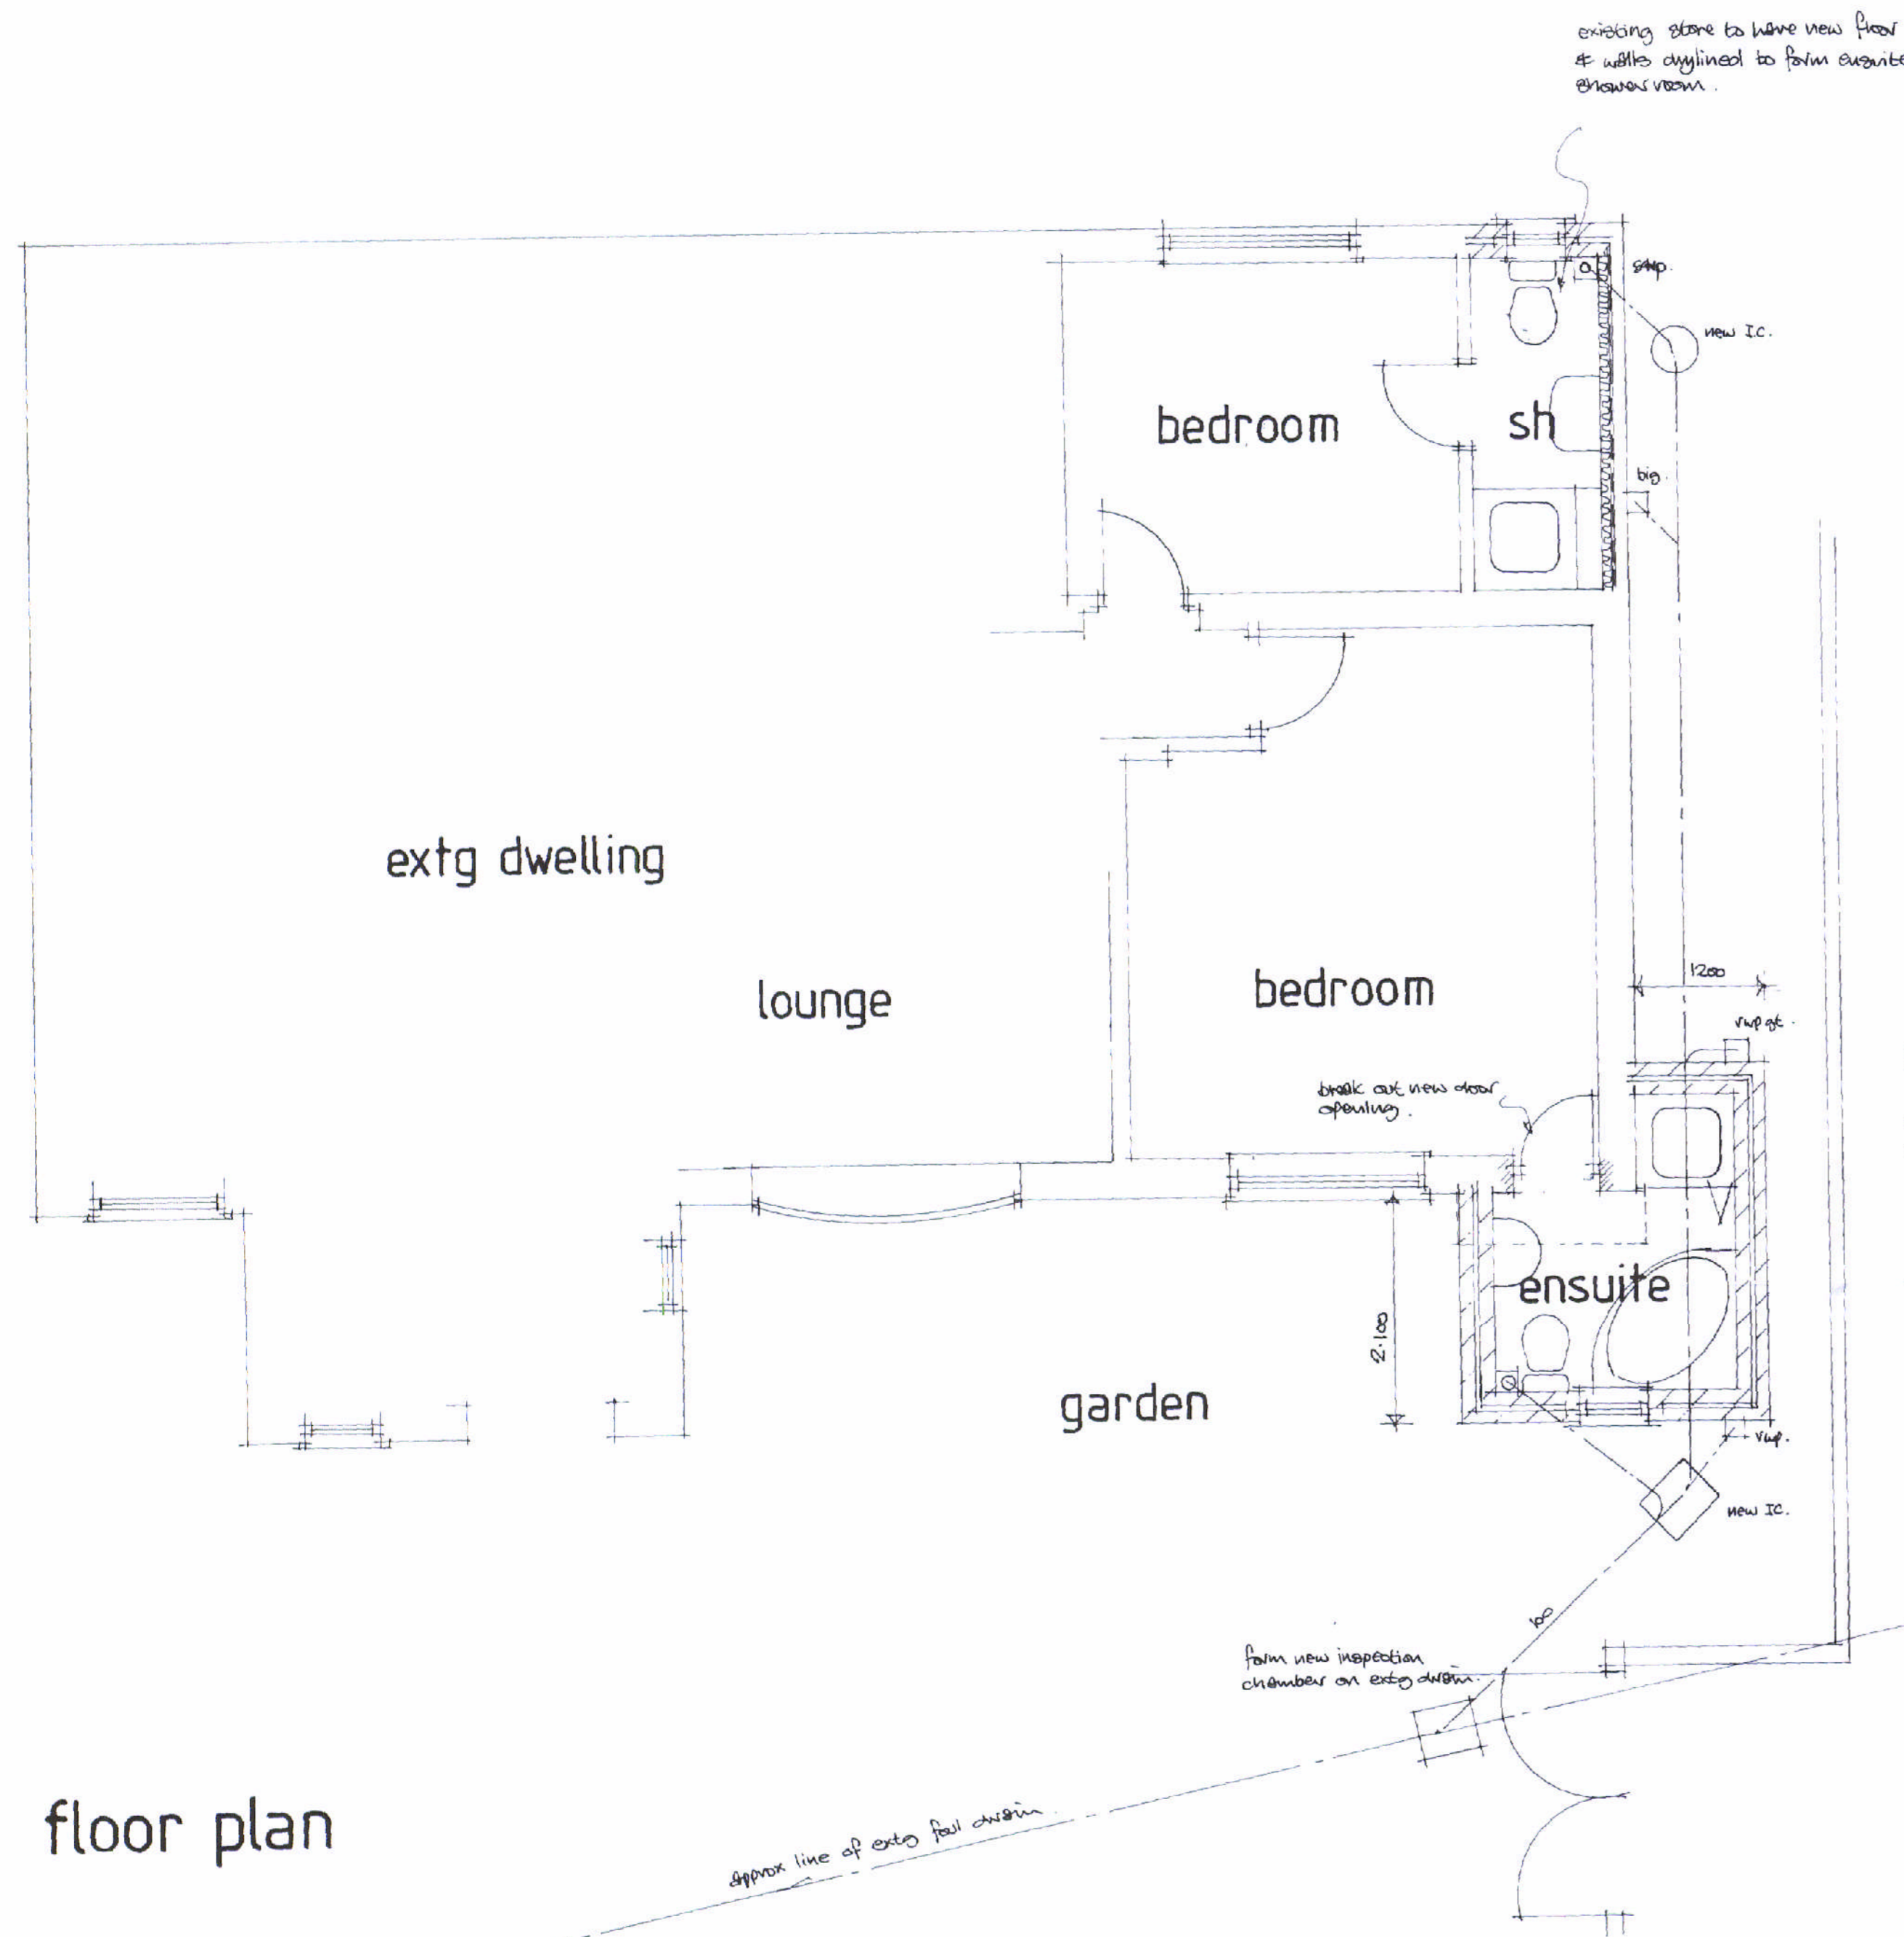

floor plan

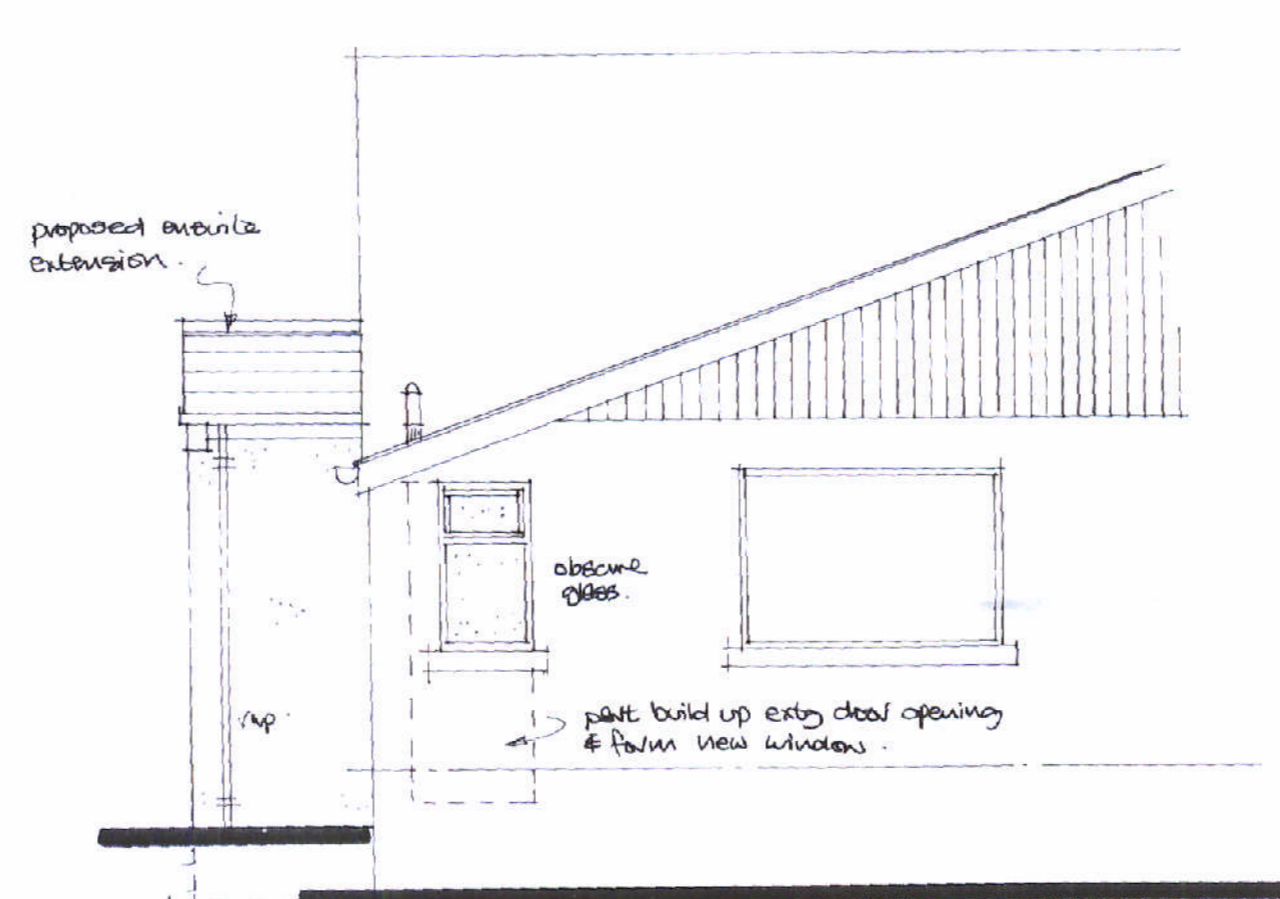

rear elevation

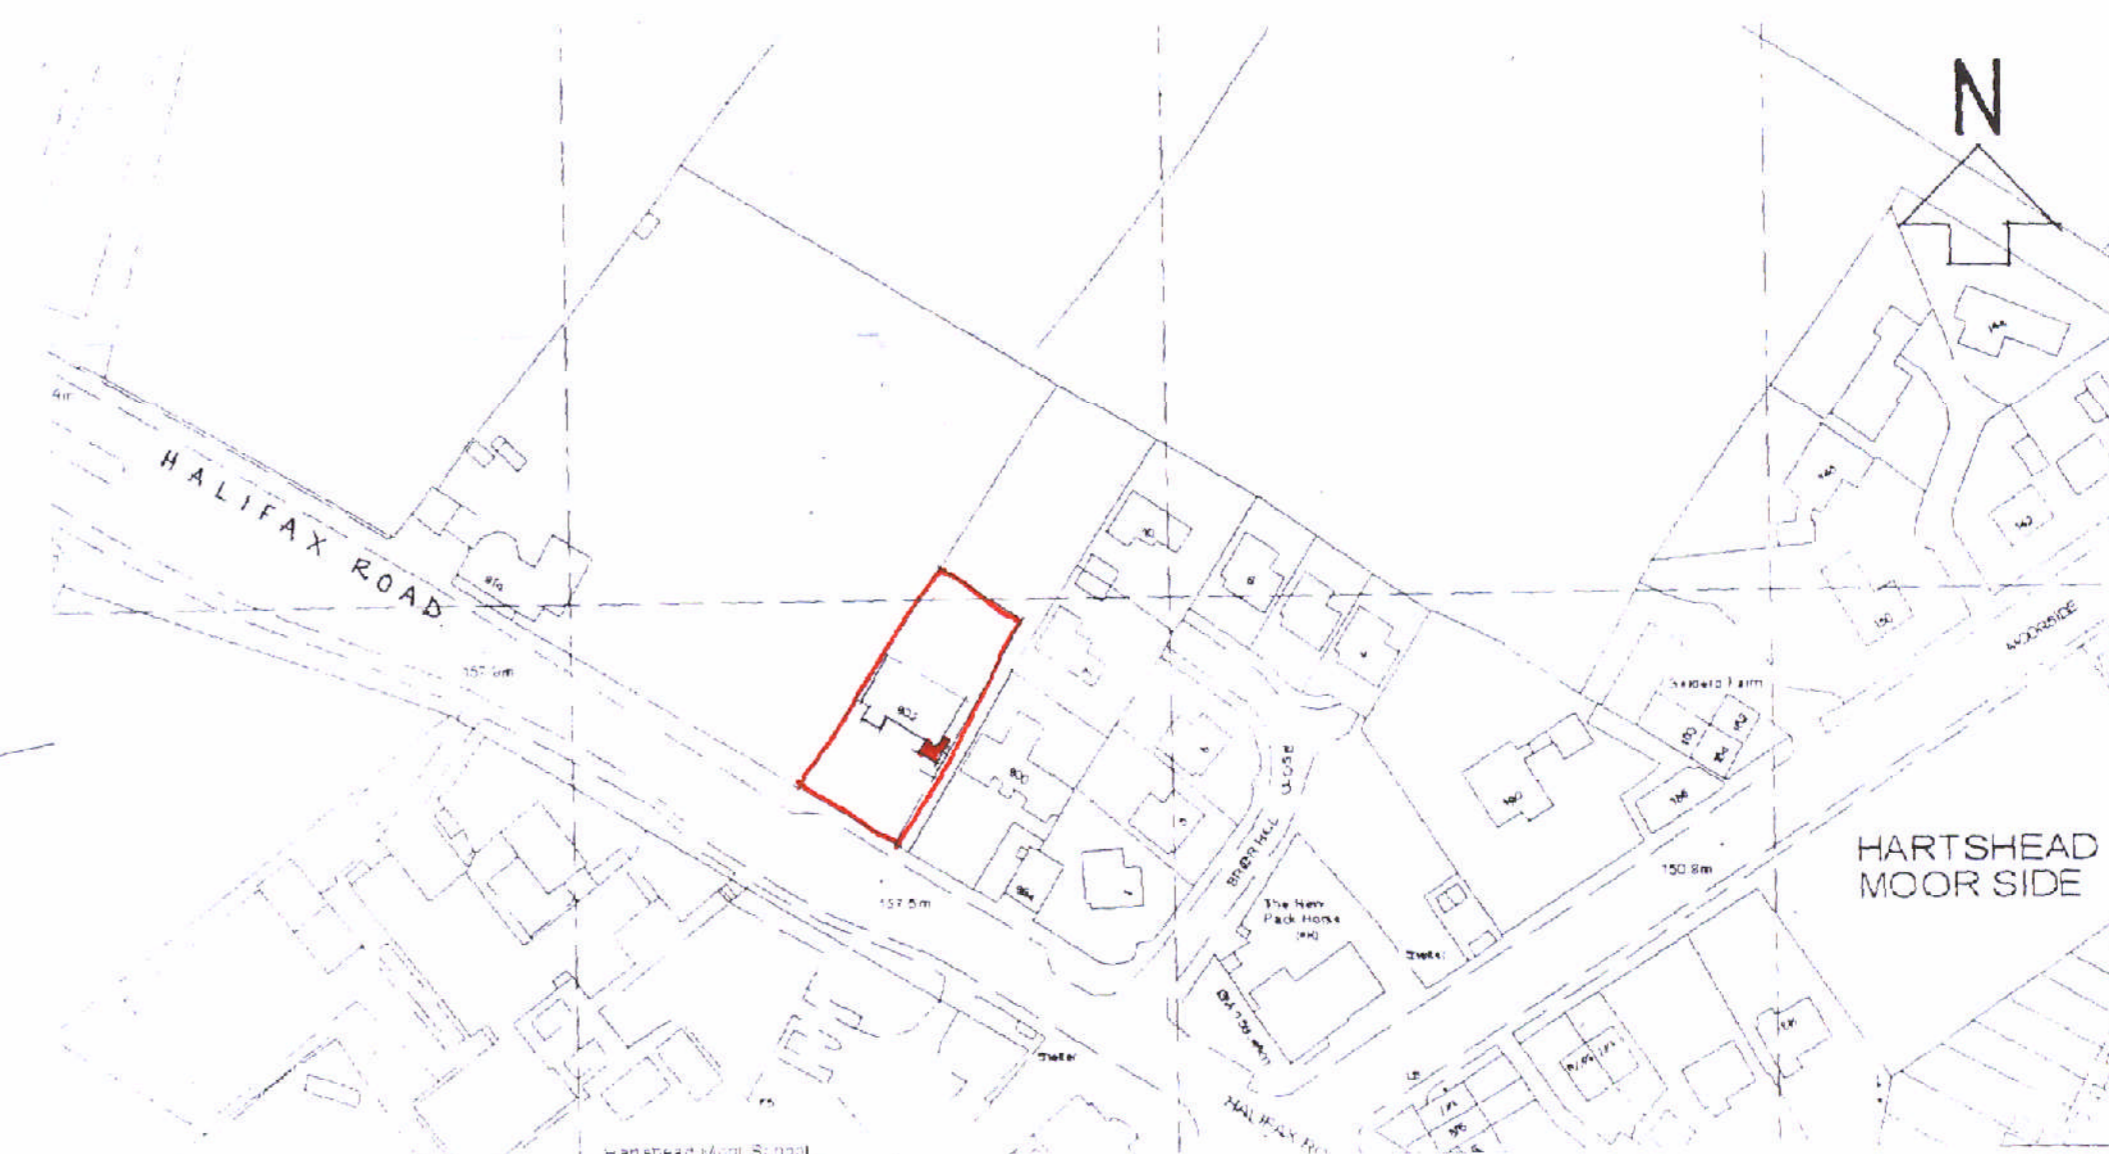

location plan 1:1250

Revision	Date
----------	------

All dimensions to be verified on site, and the architect informed of any discrepancy.

**Calder Architectural Services**  
13 Henry Street  
Brighouse  
West Yorkshire  
HD6 2BL  
Tel/Fax 01484 713475

Mrs Frankland.

Drawn	Date	Scale
	3.04	1:50

Proposed single storey ensuite bathroom extension at 902 Halifax Road Hartshead

Drawing  
- 4 MAY 2005  
RECEIVED  
Scheme proposals

Job No.	Drawing No.	Rev.
F 15	1	