



KIRKLEES METROPOLITAN COUNCIL
APPROVED
18 JUL 2005
TO BE READ IN CONJUNCTION WITH THE
APPLICATION AND DECISION DOCUMENT
PLANNING SERVICES

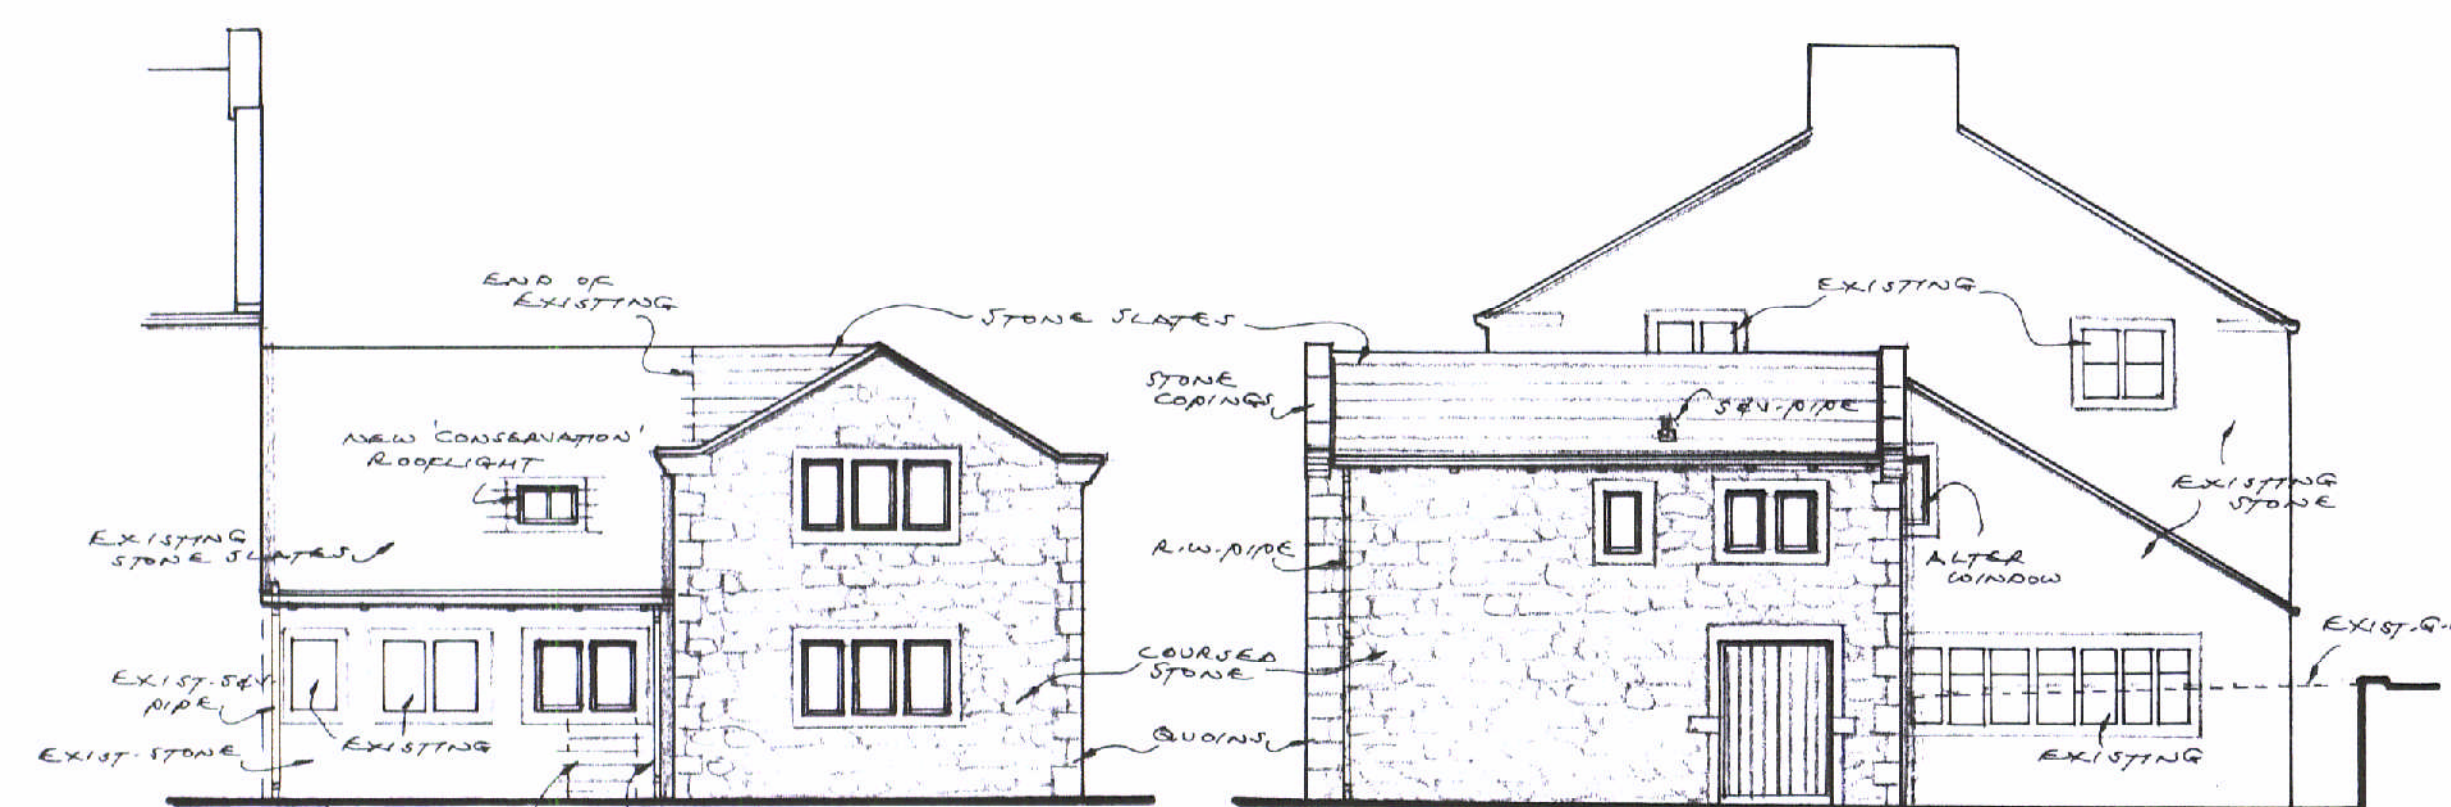


FRONT ELEVATION


SIDE ELEVATION

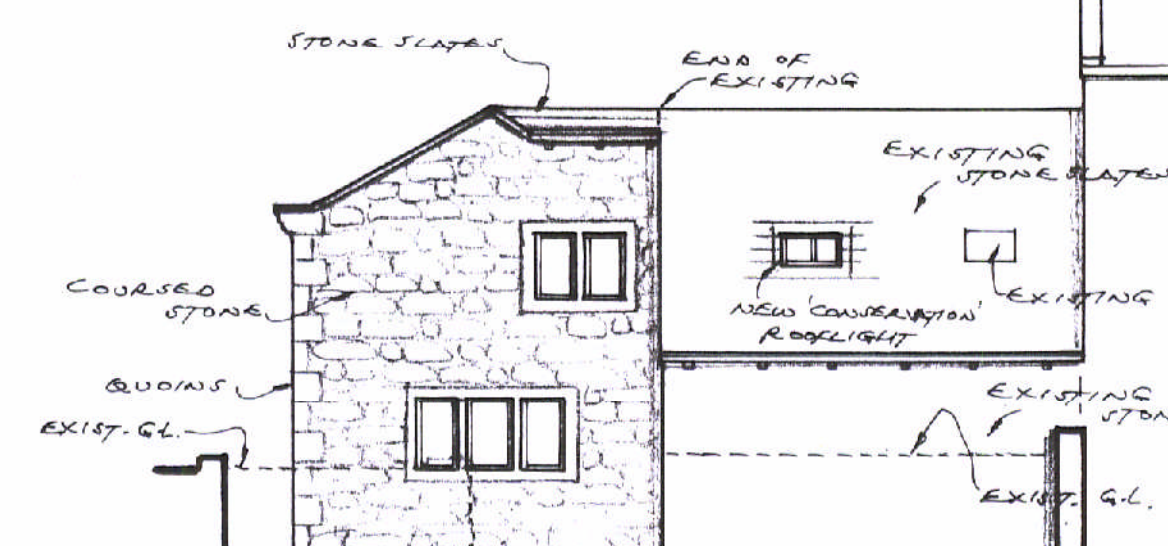


REAR ELEVATION

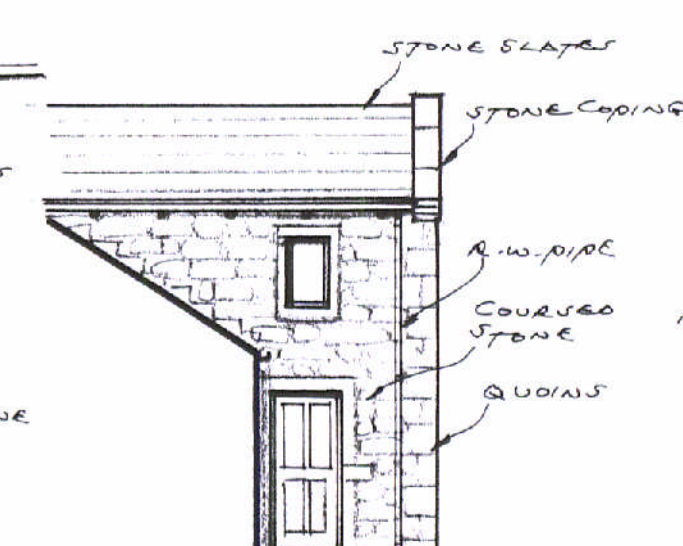


SIDE ELEV.

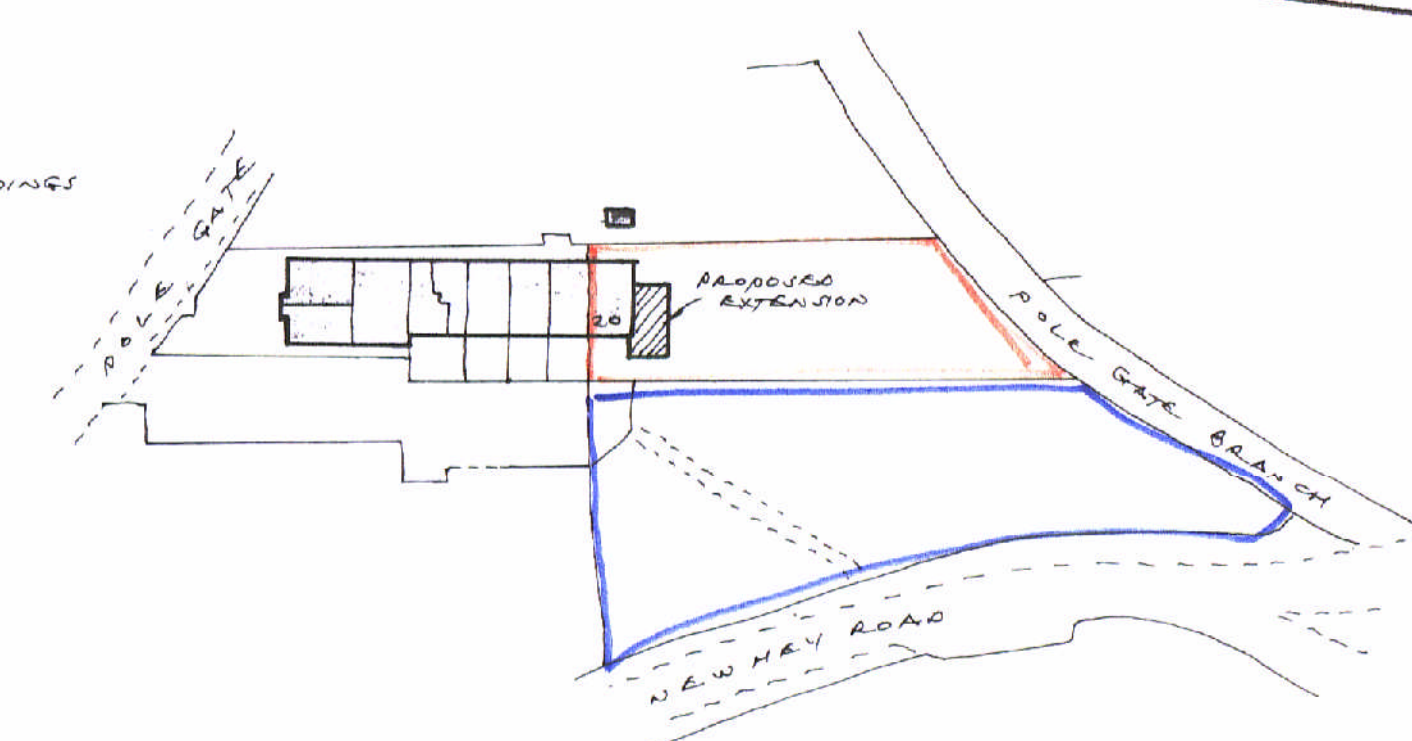


LOCATION PLAN

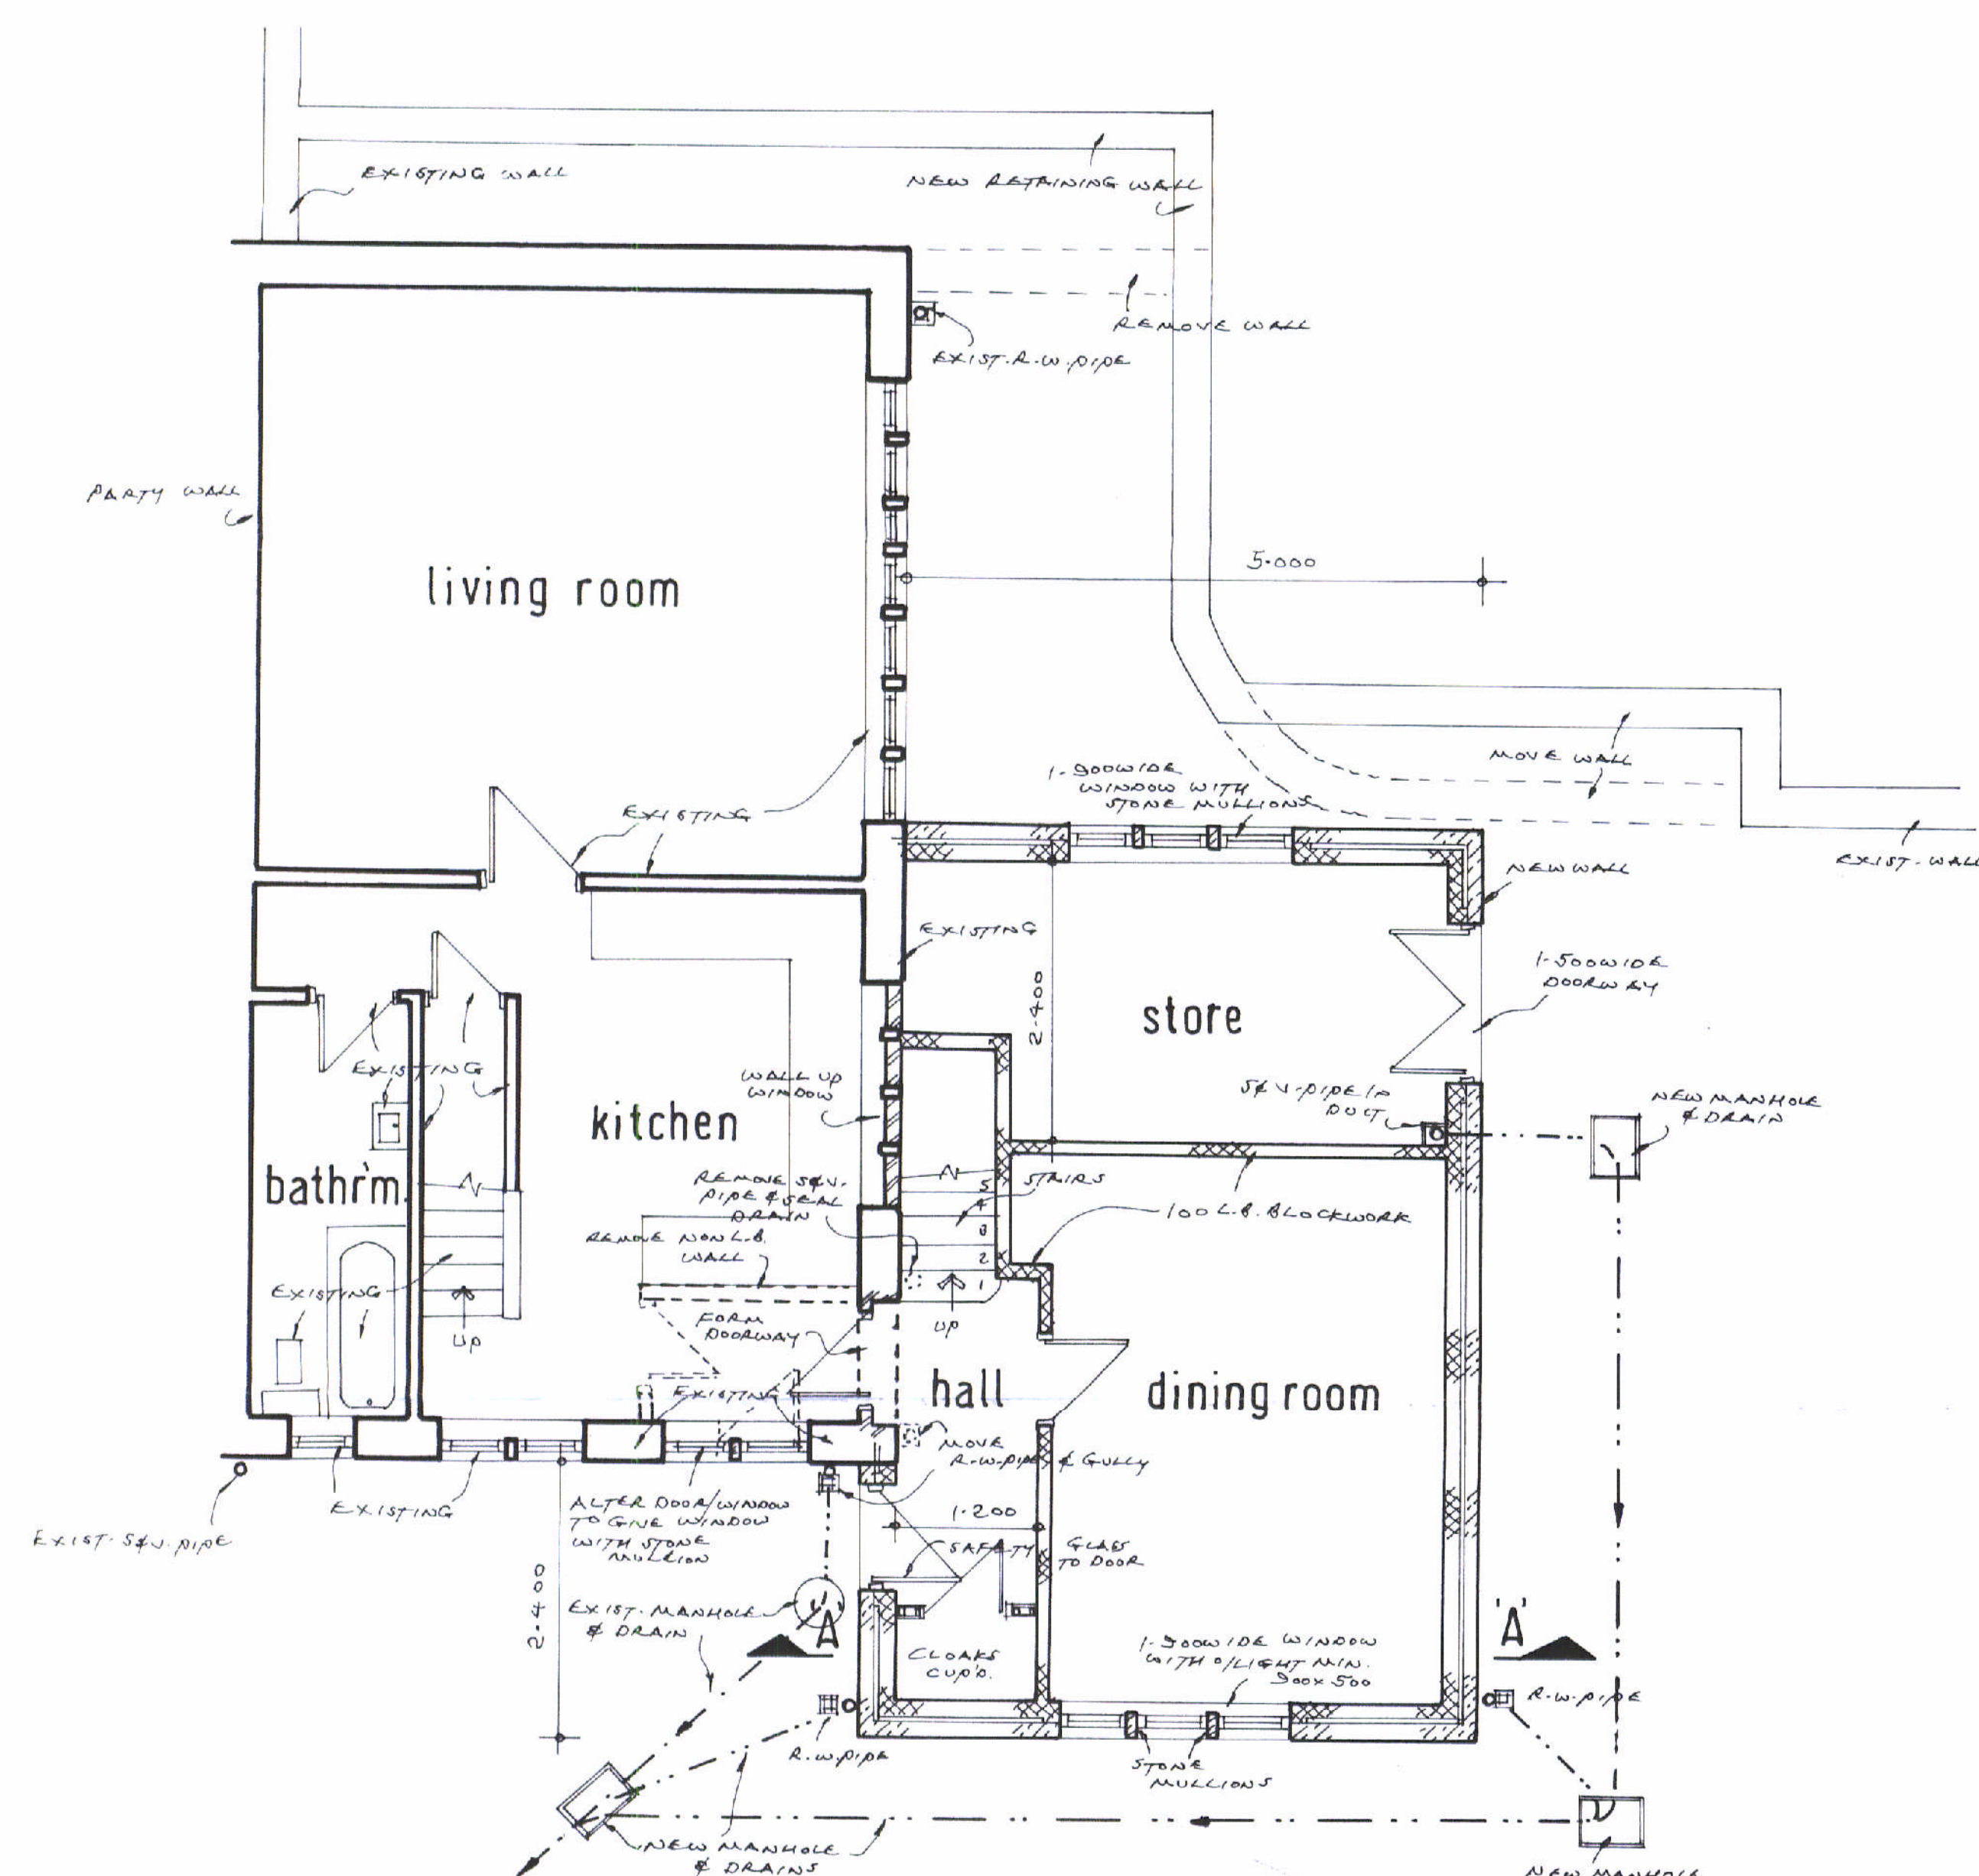


GROUND FLOOR PLAN

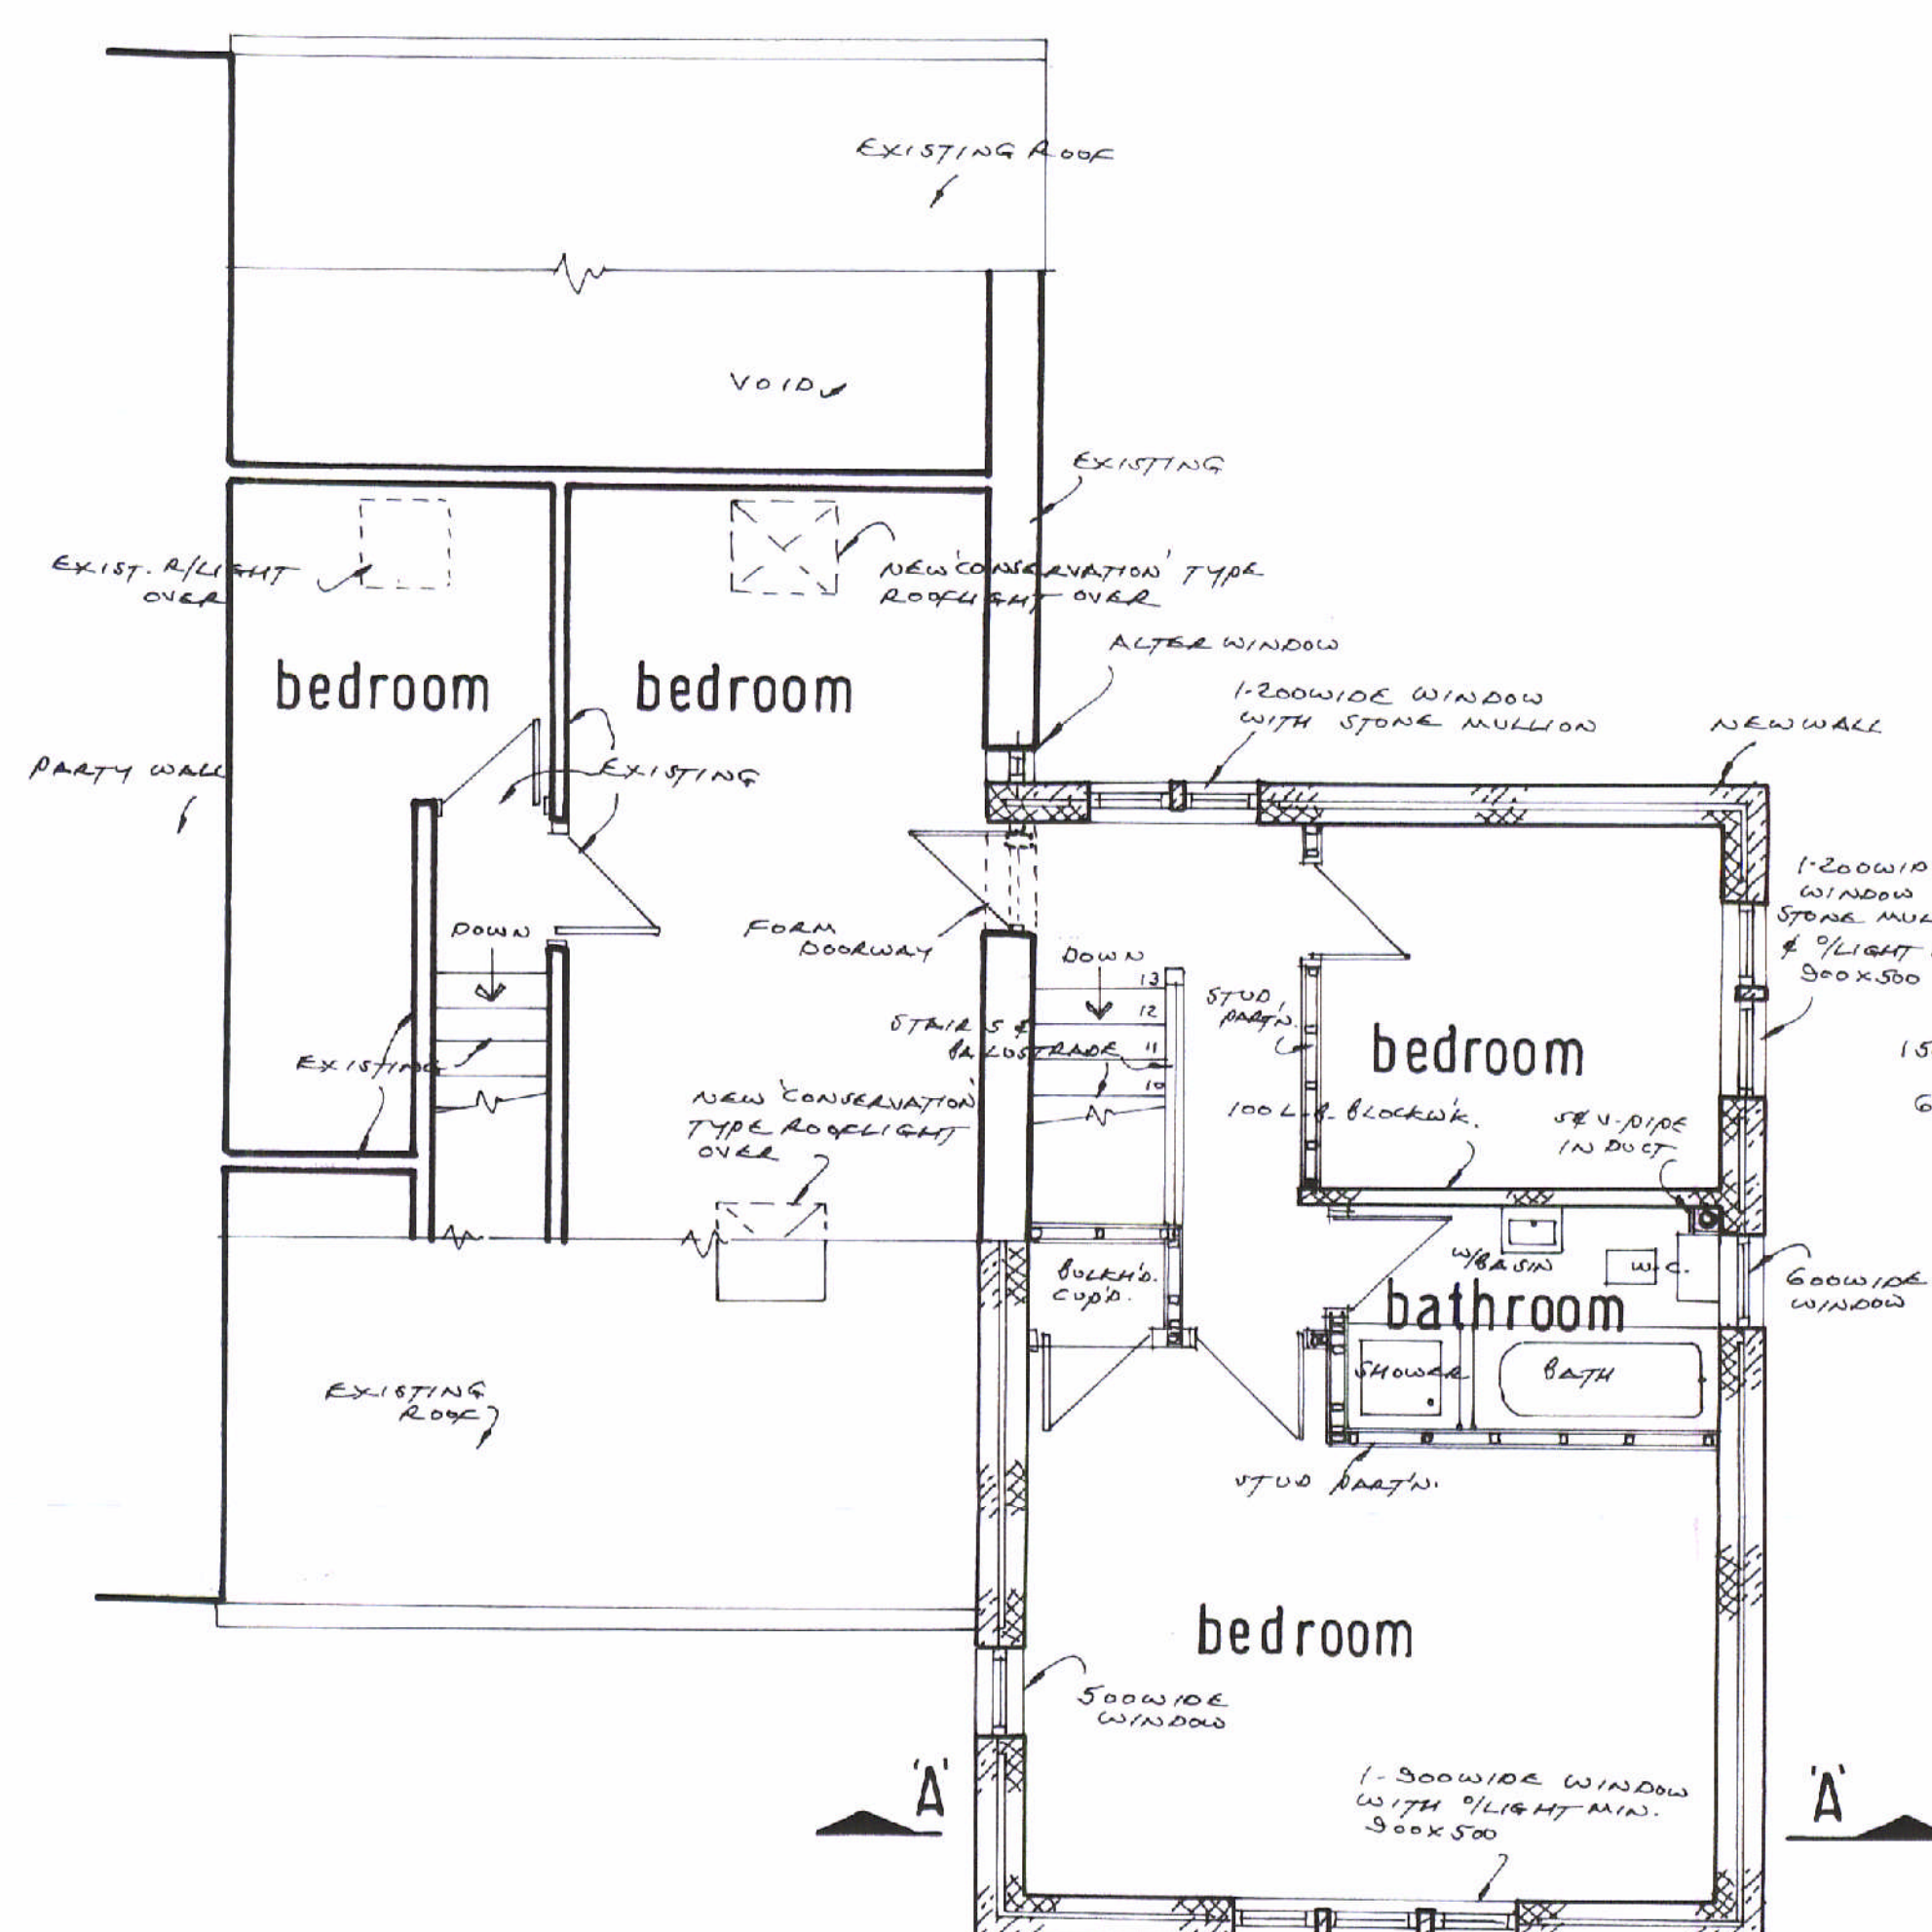

FIRST FLOOR PLAN

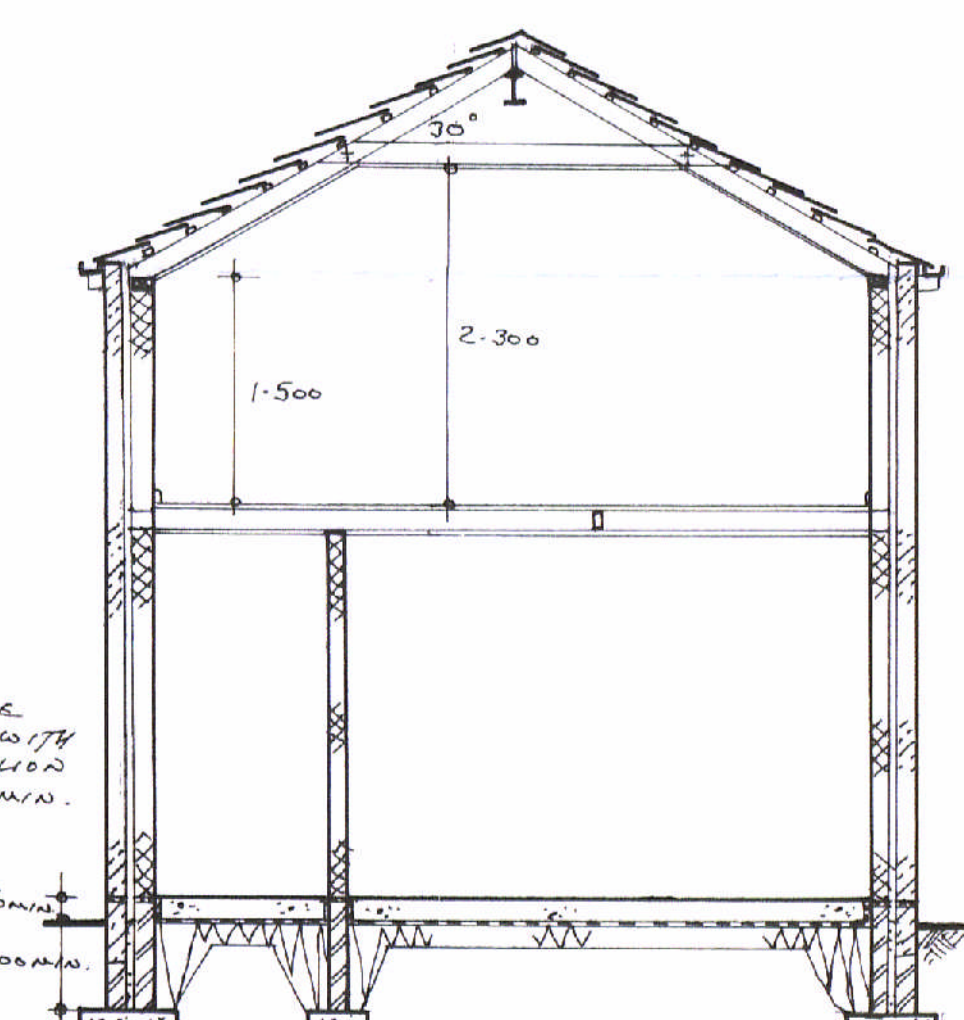

SECTION 'A-A'

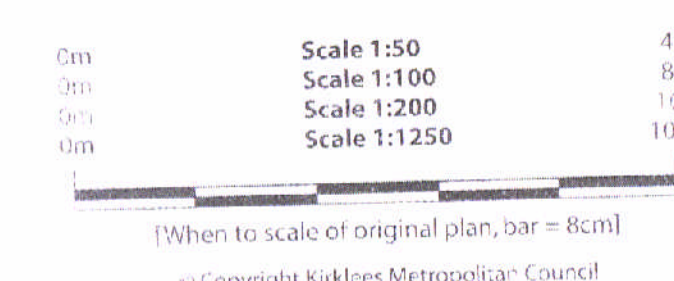

PROPOSED EXTENSION AT 20 POLE GATE,
SCAMMONDEN, HUDDERSFIELD.

date: 17-5-05 scale: 1:50, 1:100, 1:1250.
drawn: D.Revitt M.C.I.O.B.

KIRKLEES METROPOLITAN COUNCIL
23 MAY 2005
RECEIVED