


05/62/02703/E1

APPROX. LOCATION FOR 1.0 ONLY

OFFICE COPY

KIRKLEES METROPOLITAN COUNCIL
APPROVED
17 AUG 2005
TO BE READ IN CONJUNCTION WITH THE APPLICATION AND DECISION DOCUMENT
PLANNING SERVICES

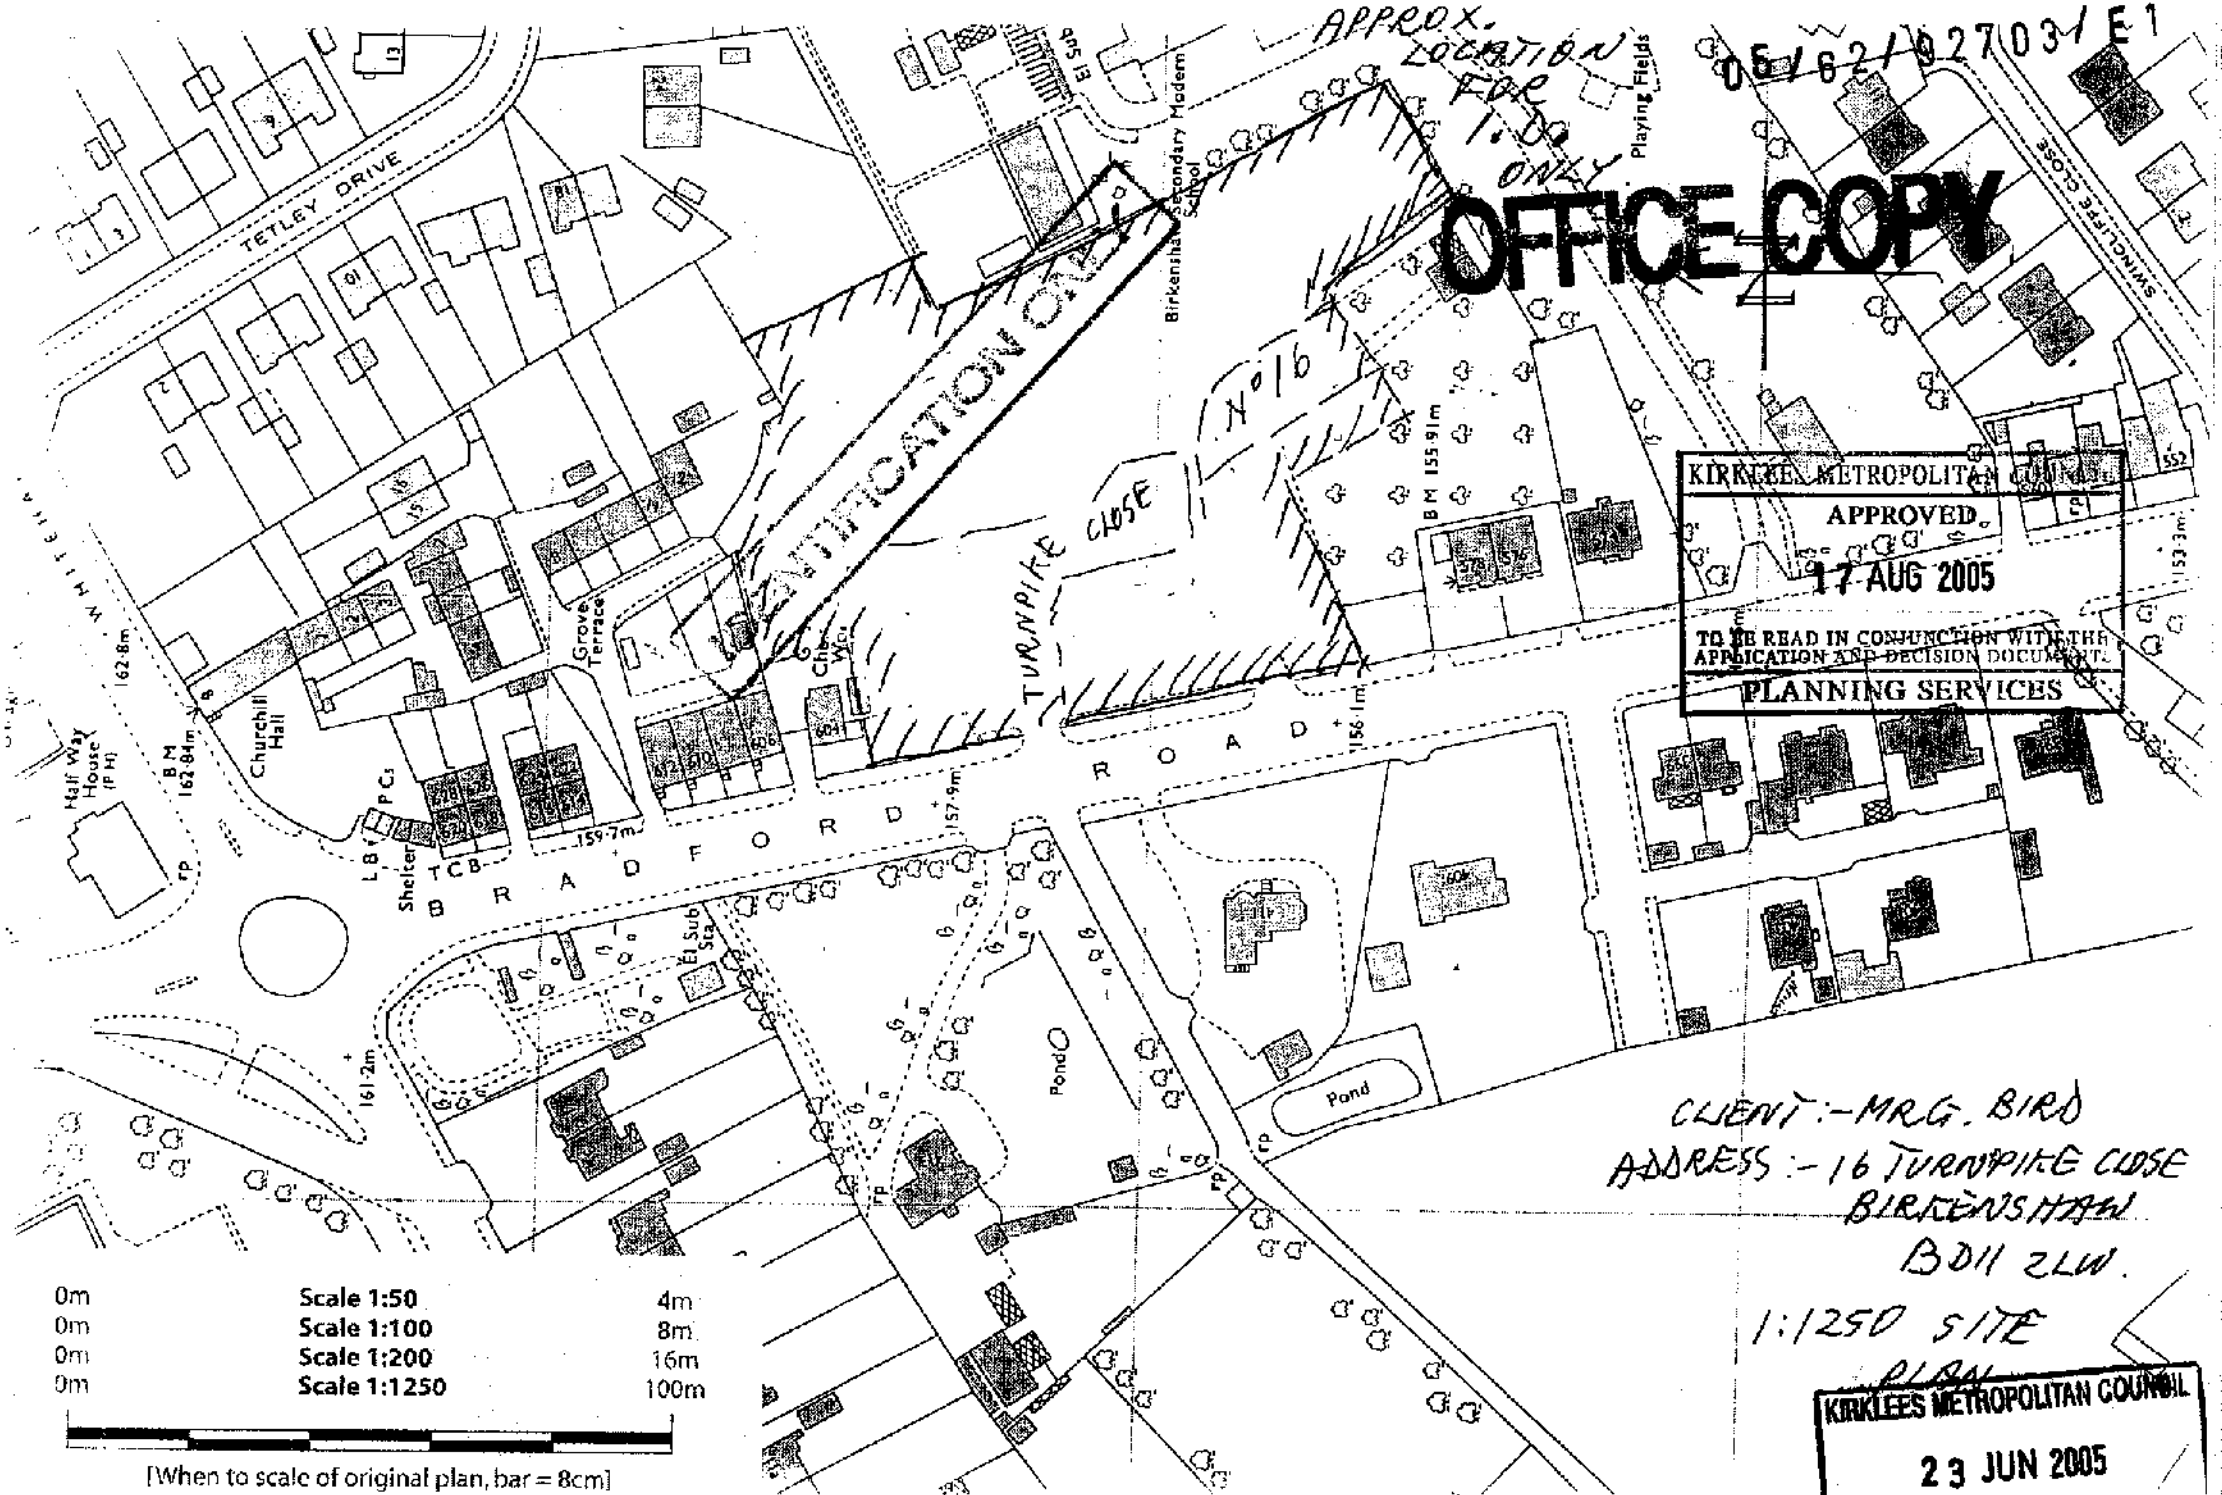

CLIENT:- MR G. BIRD
ADDRESS:- 16 TURNPIKE CLOSE
BIRKENHEAD
B011 2LW.

1:1250 SITE PLAN

KIRKLEES METROPOLITAN COUNCIL
23 JUN 2005
RECEIVED

0m Scale 1:50 4m
0m Scale 1:100 8m
0m Scale 1:200 16m
0m Scale 1:1250 100m



[When to scale of original plan, bar = 8cm]

© Copyright Kirklees Metropolitan Council