

0m	Scale 1:50	4m
0m	Scale 1:100	8m
0m	Scale 1:200	16m
0m	Scale 1:1250	100m



[When to scale of original plan, bar = 8cm]


Copyright Kirklees Metropolitan Council

OFFICE COPY

KIRKLEES METROPOLITAN COUNCIL
 APPROVED
 - 4 AUG 2005
 TO BE READ IN CONJUNCTION WITH
 APPLICATION AND DECISION DOCUMENT
 PLANNING SERVICES



REAR ELEV

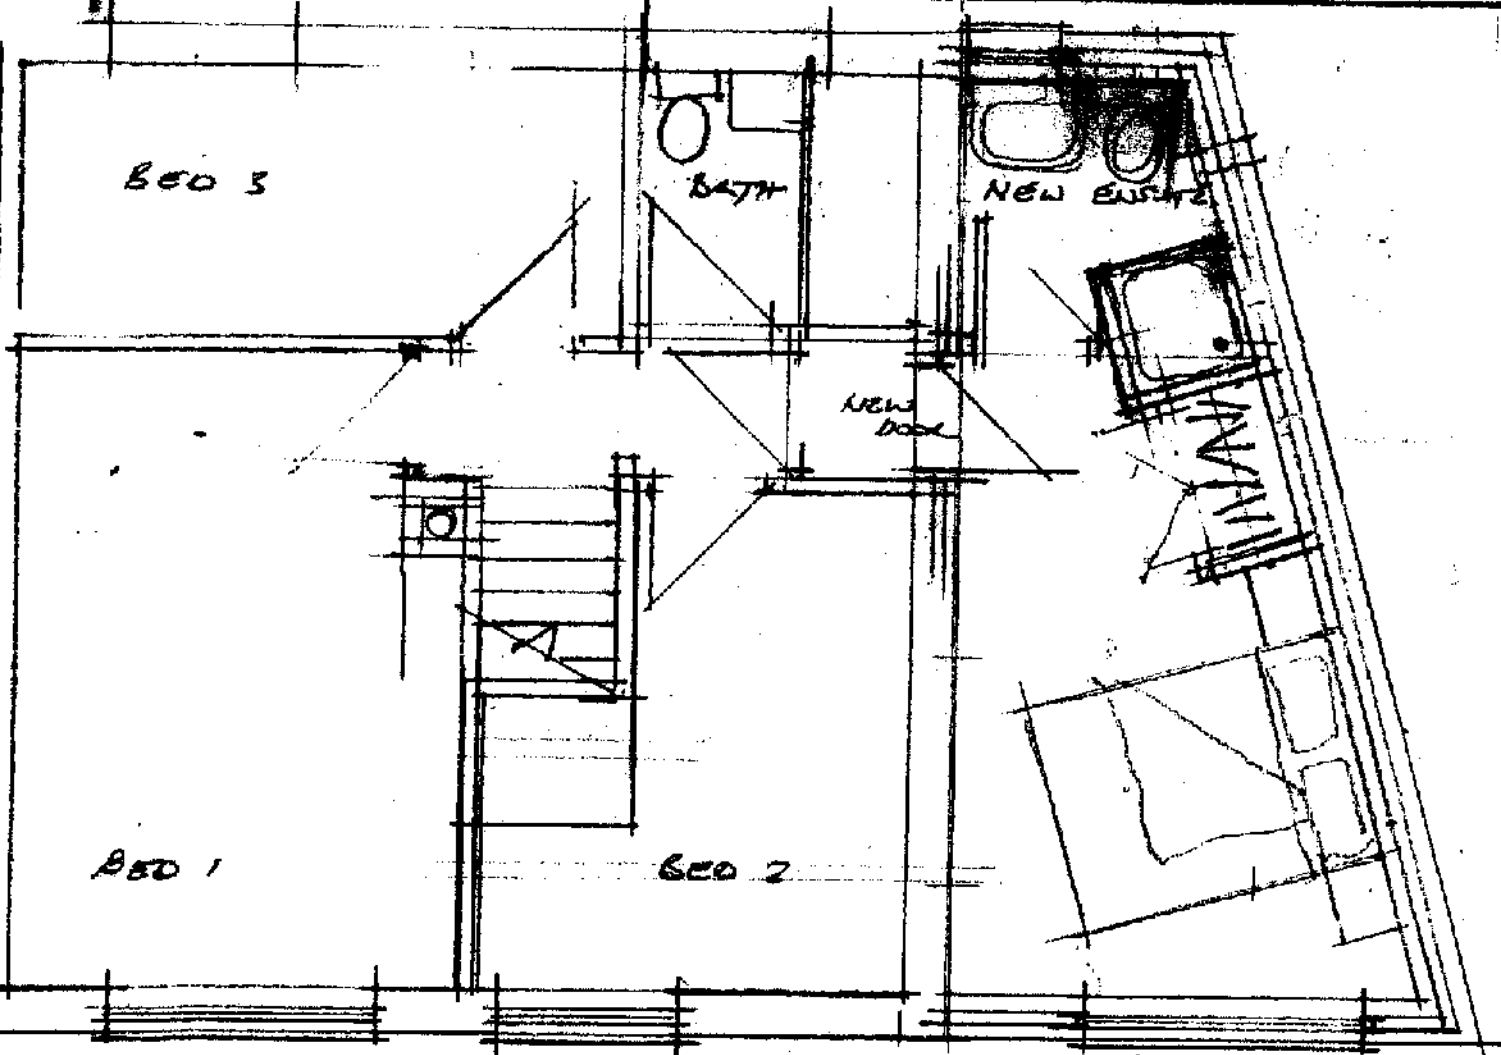

FIRST FLOOR PLAN

88 DYSON STREET

KIRKLEES METROPOLITAN COUNCIL
 23 JUL 2005
 APPROVED

1:50

DRG NO 05/315/02