


05/62/92844/W3
OFFICE COPY

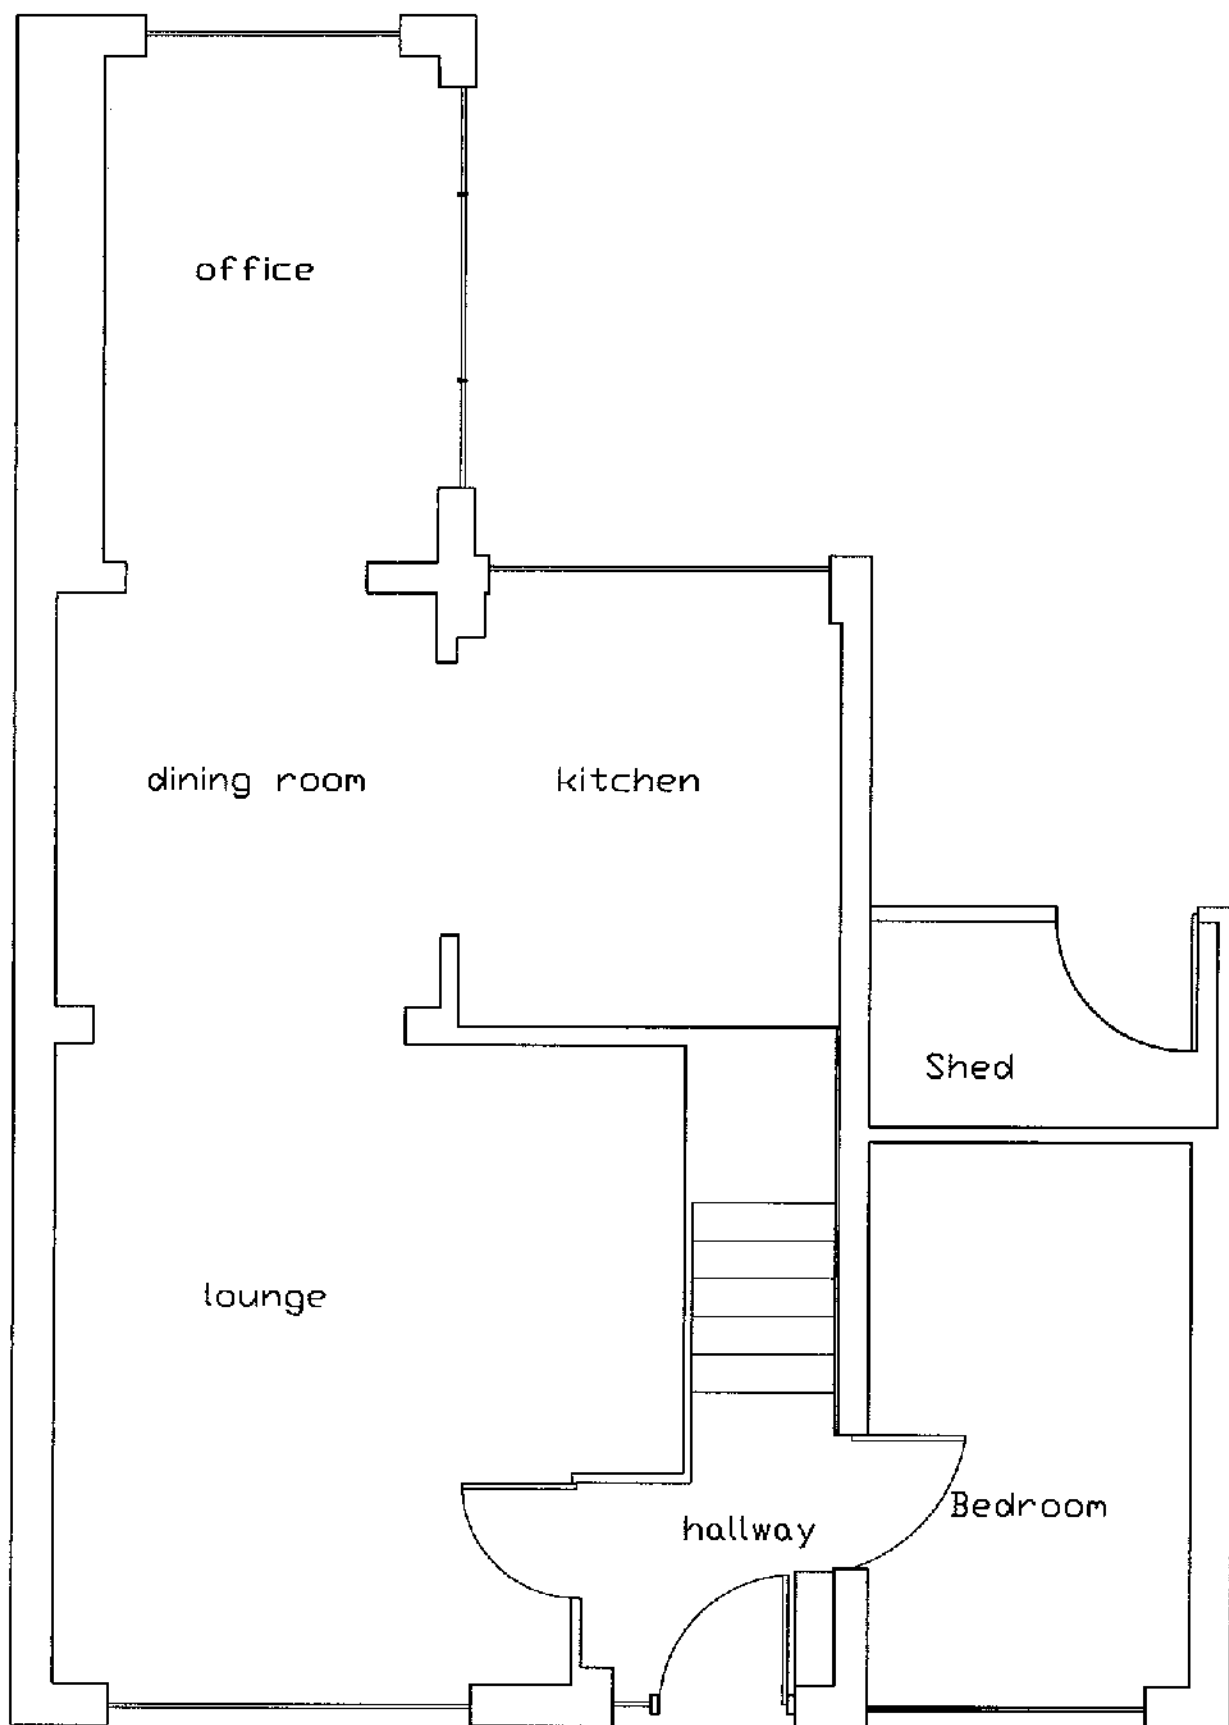


Ground Floor

0m 4m
0m 8m
0m 16m
0m 100m

Scale 1:50
Scale 1:100
Scale 1:200
Scale 1:1250

[When to scale of original plan, bar = 8cm]

© Copyright Kirklees Metropolitan Council

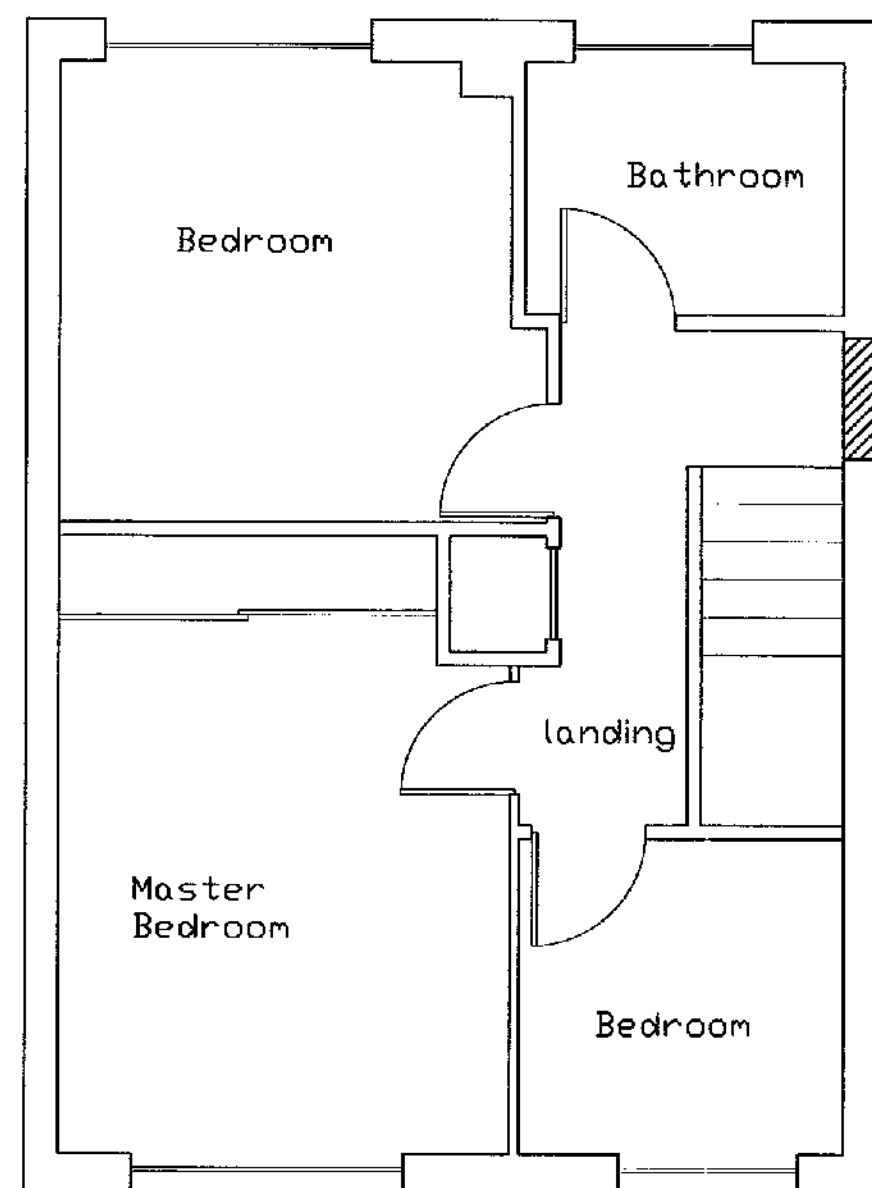

First Floor

KIRKLEES METROPOLITAN COUNCIL
APPROVED
22 AUG 2005
TO BE READ IN CONJUNCTION WITH THE
APPLICATION AND DECISION DOCUMENT
PLANNING SERVICES

Proposed position
of doorway to
extension

KIRKLEES METROPOLITAN COUNCIL
1 JUL 2005
RECEIVED

Dr 5 John Platt
Existing Ground & 1st
Floor plans
1/50 59 Netherlea
Drive, HD9 3EX