


KIRKLEES METROPOLITAN COUNCIL
APPROVED
22 AUG 2005
TO BE READ IN CONJUNCTION WITH THE
APPLICATION AND DECISION DOCUMENTS
PLANNING SERVICES

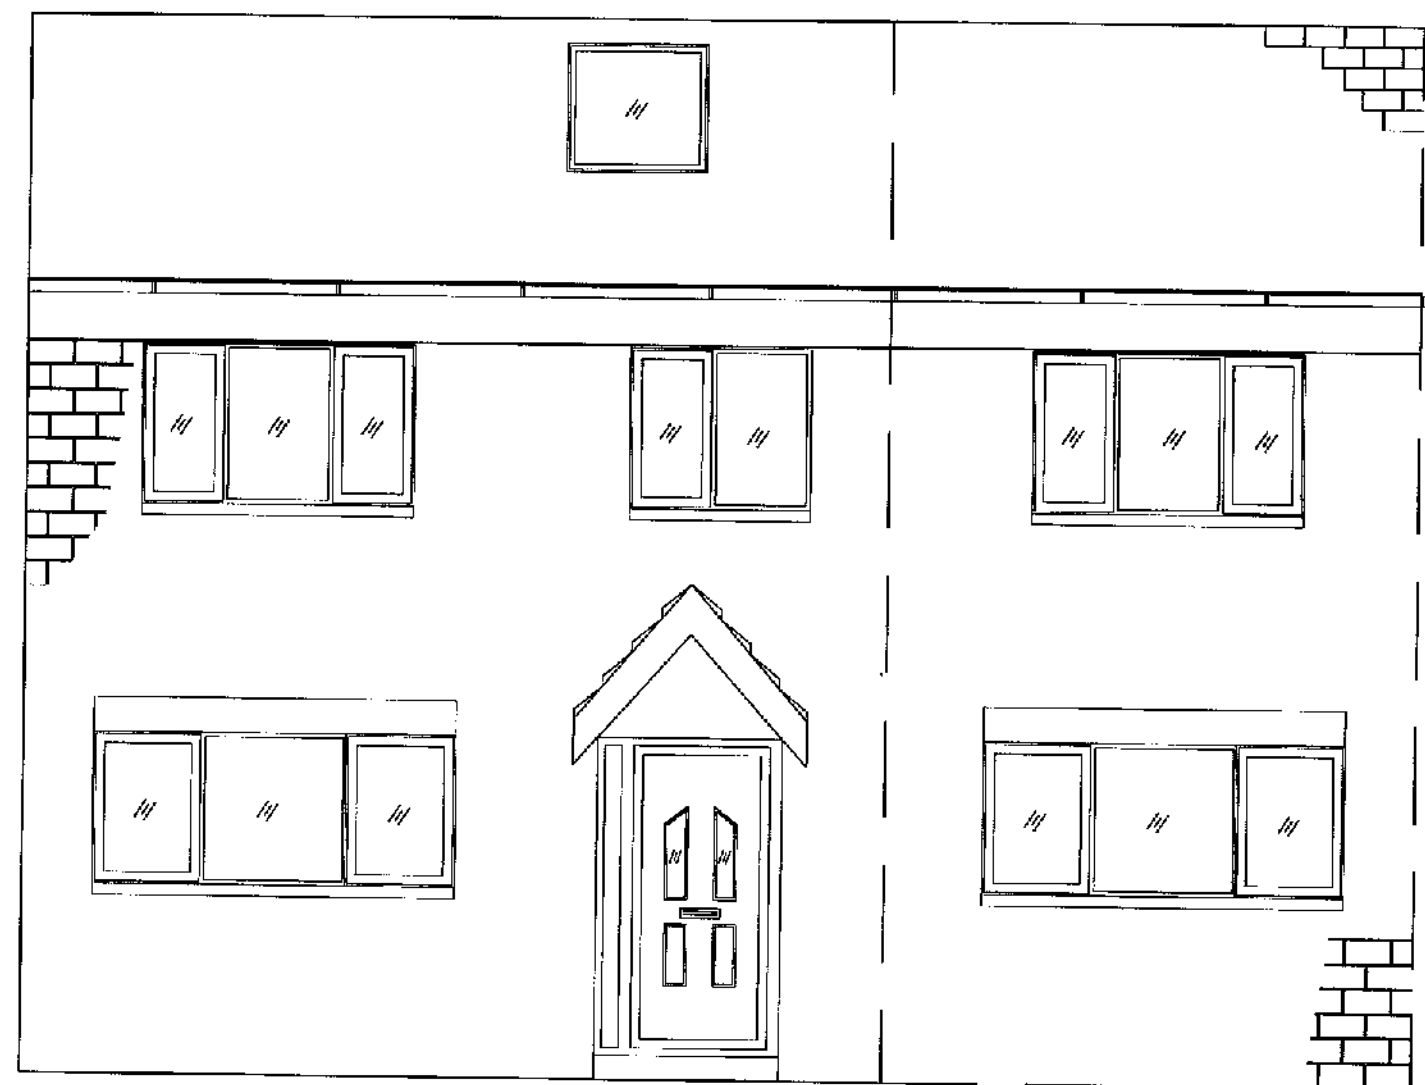

Front Elevation



Rear Elevation

0m Scale 1:50 4m
0m Scale 1:100 8m
0m Scale 1:200 16m
0m Scale 1:1250 100m



[When to scale of original plan, bar = 8cm]

© Copyright Kirklees Metropolitan Council

KIRKLEES METROPOLITAN COUNCIL
EXTENSION
RECORD

Dr 3 John Platt
'Proposed' Front & Rear
elevation
1/50 59 Netherlea
Drive, HD9 3EX