


Sid Elevation 1:100



Rear Elevation 1:100

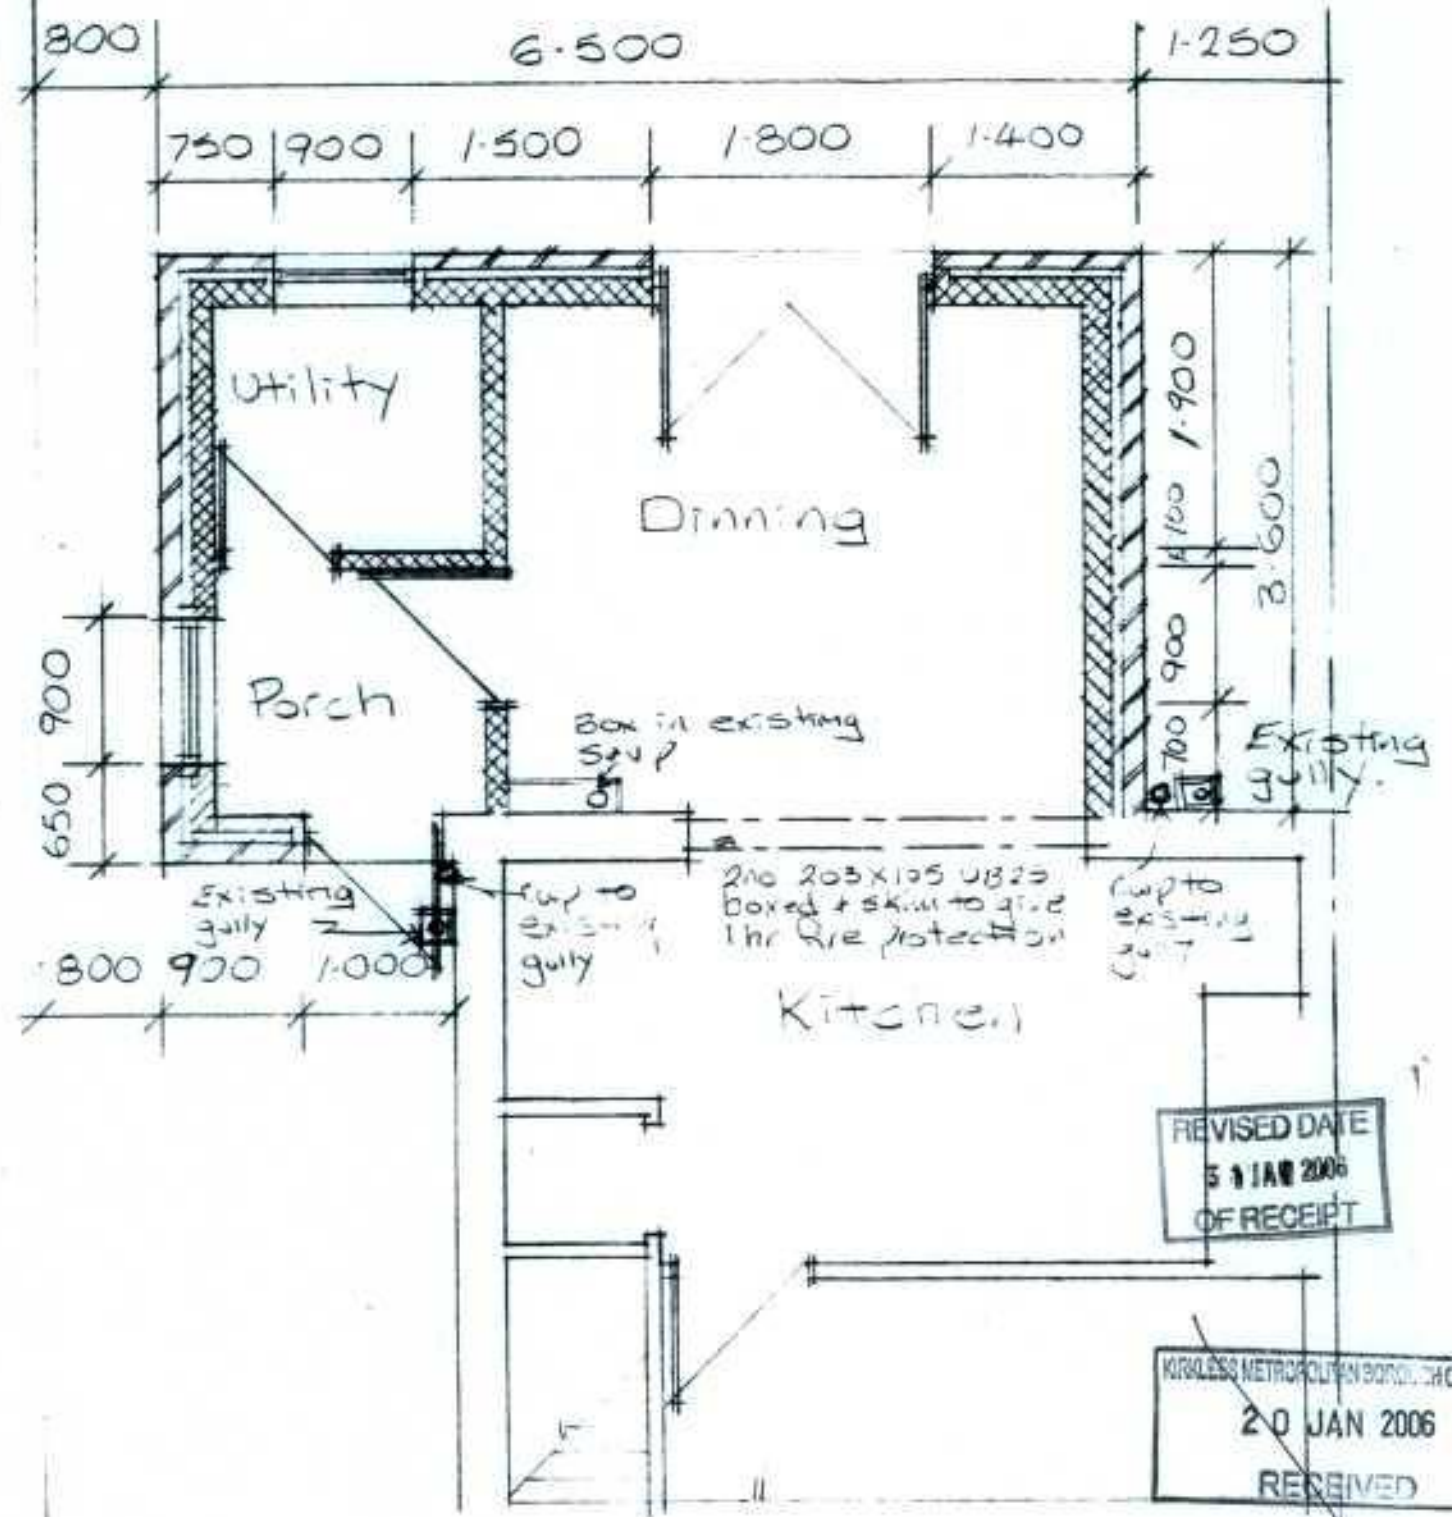

Proposed Rear Extension and store at 134 Hunsworth Lane Hunsworth For Mr. T. Hall. Dwg 1 of 2, scale 1:50