





FRONT ELEVATION

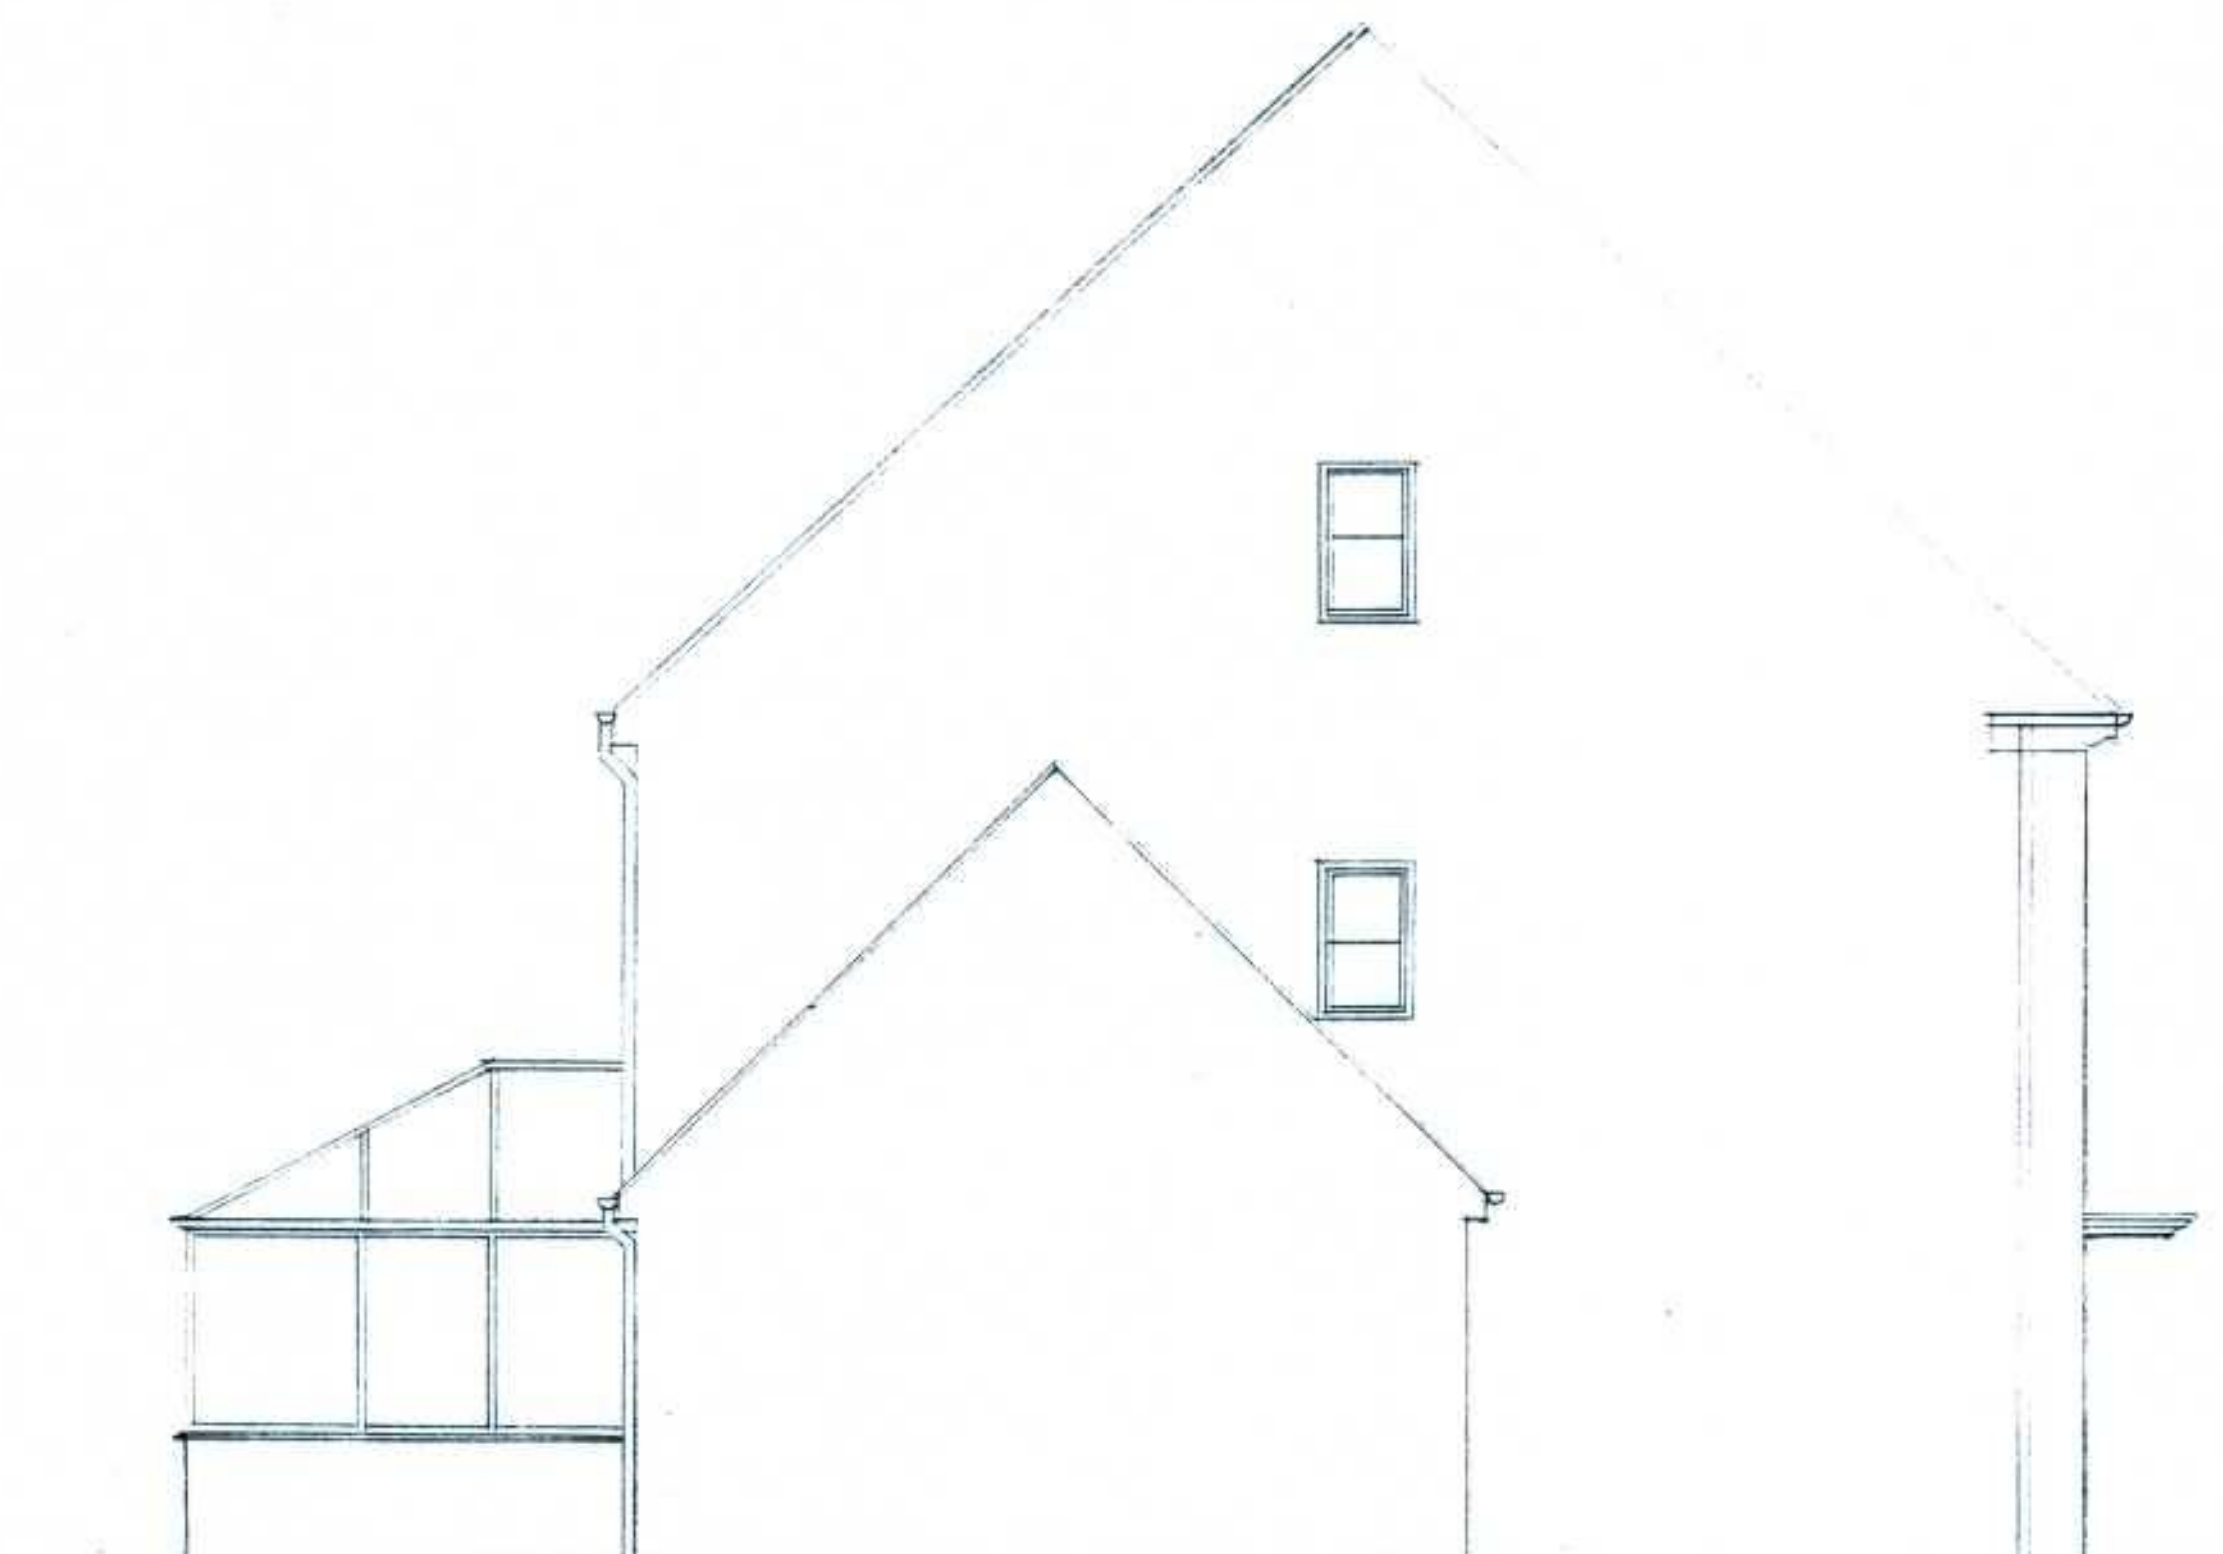

SIDE ELEVATION

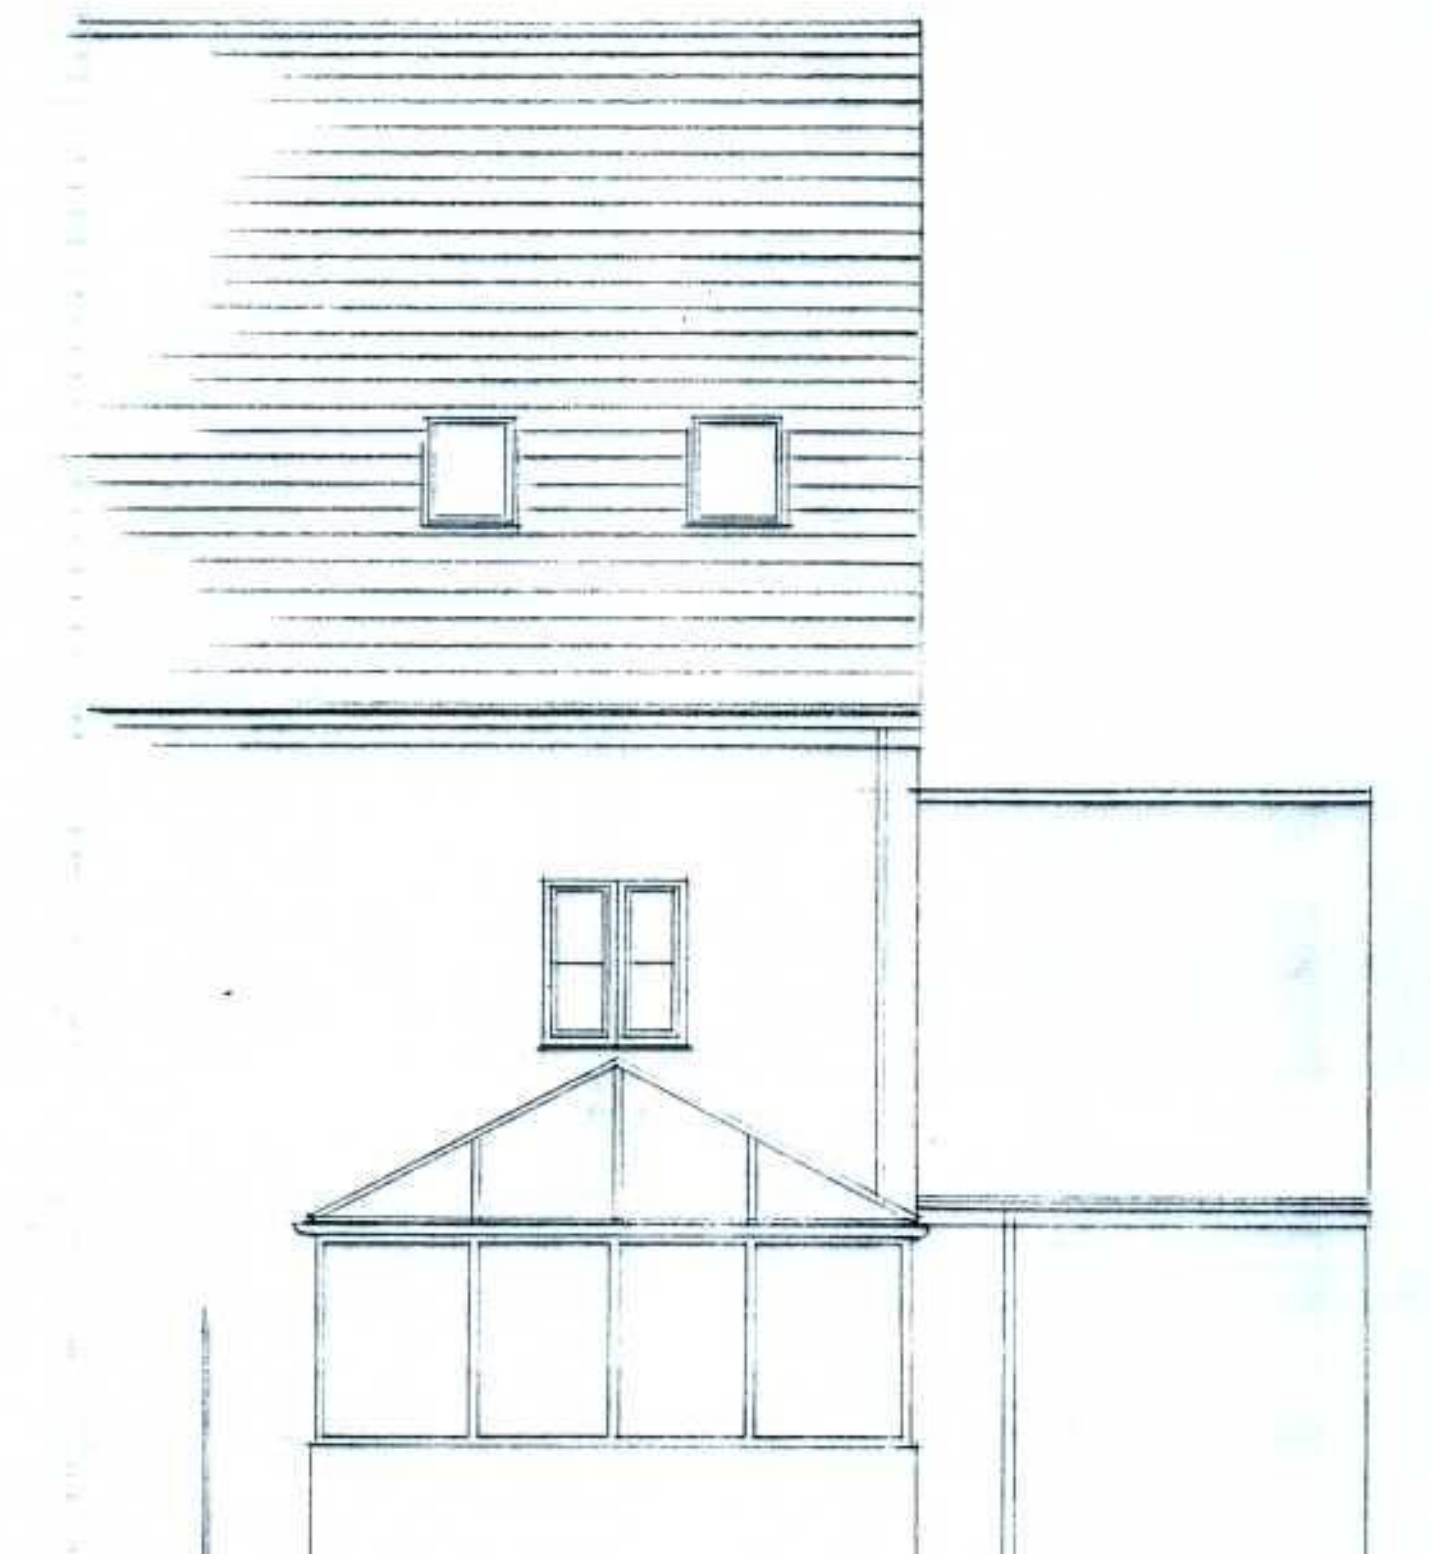

REAR ELEVATION

PROPOSED EXTENSION TO N° 21 BIRKHEAD CLOSE, HIGH BLURTON

FOR MRS & TAYLOR

EXISTING ELEVATIONS

SCALE 1:50 DEC 05

REVISED DATE
7 FEB 2006
OF RECEIPT

KIRKLEES METROPOLITAN COUNCIL
31 JAN 2006
RECEIVED