




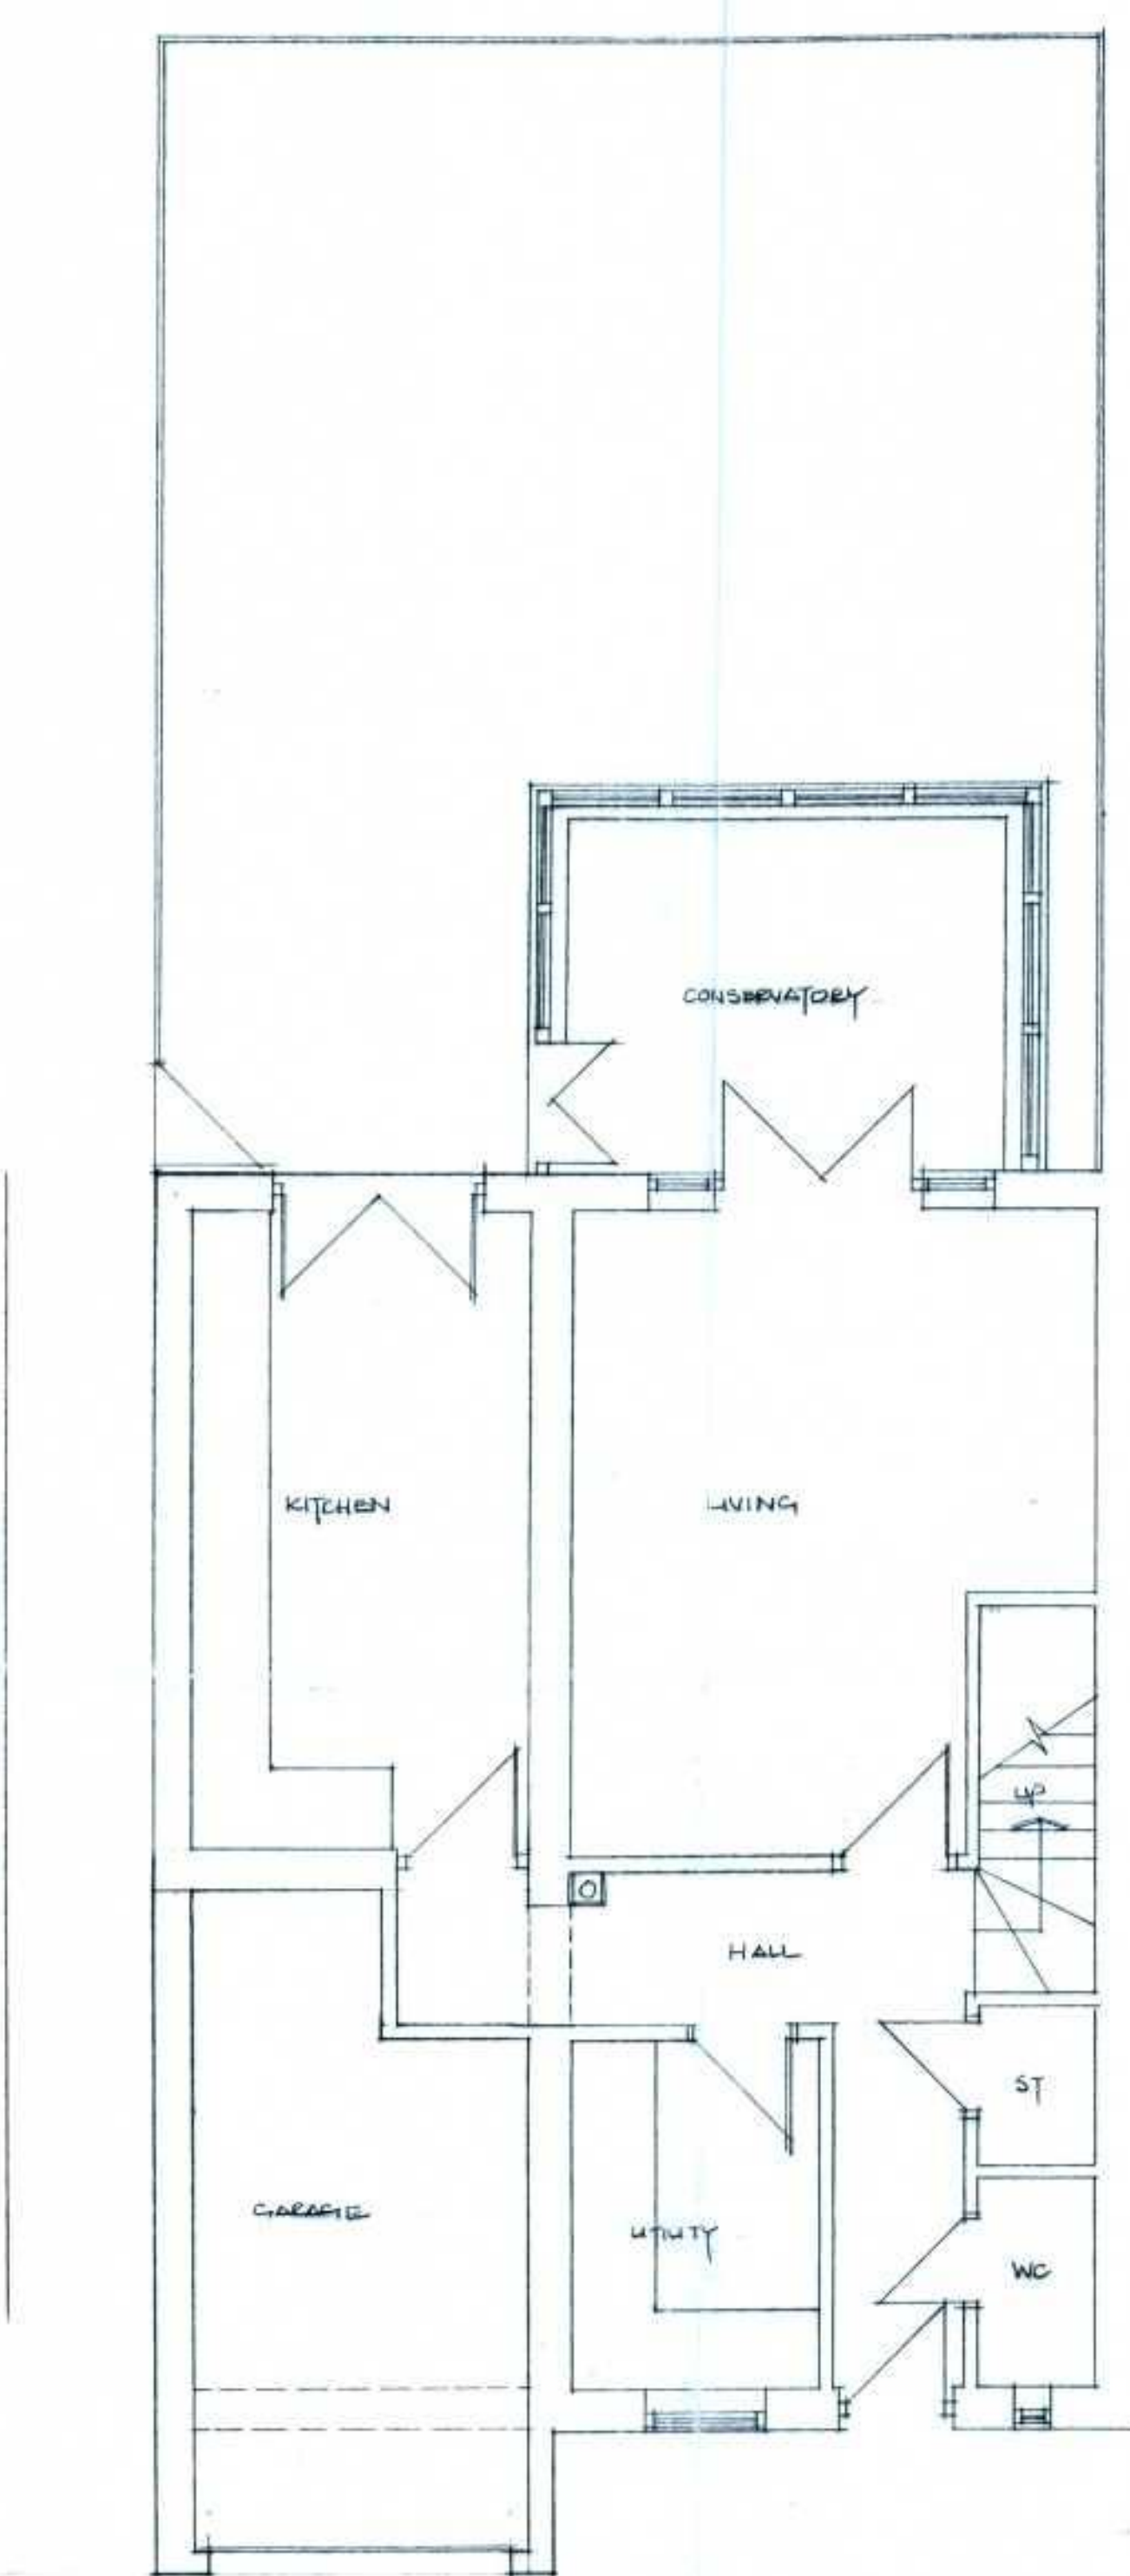

GROUND FLOOR

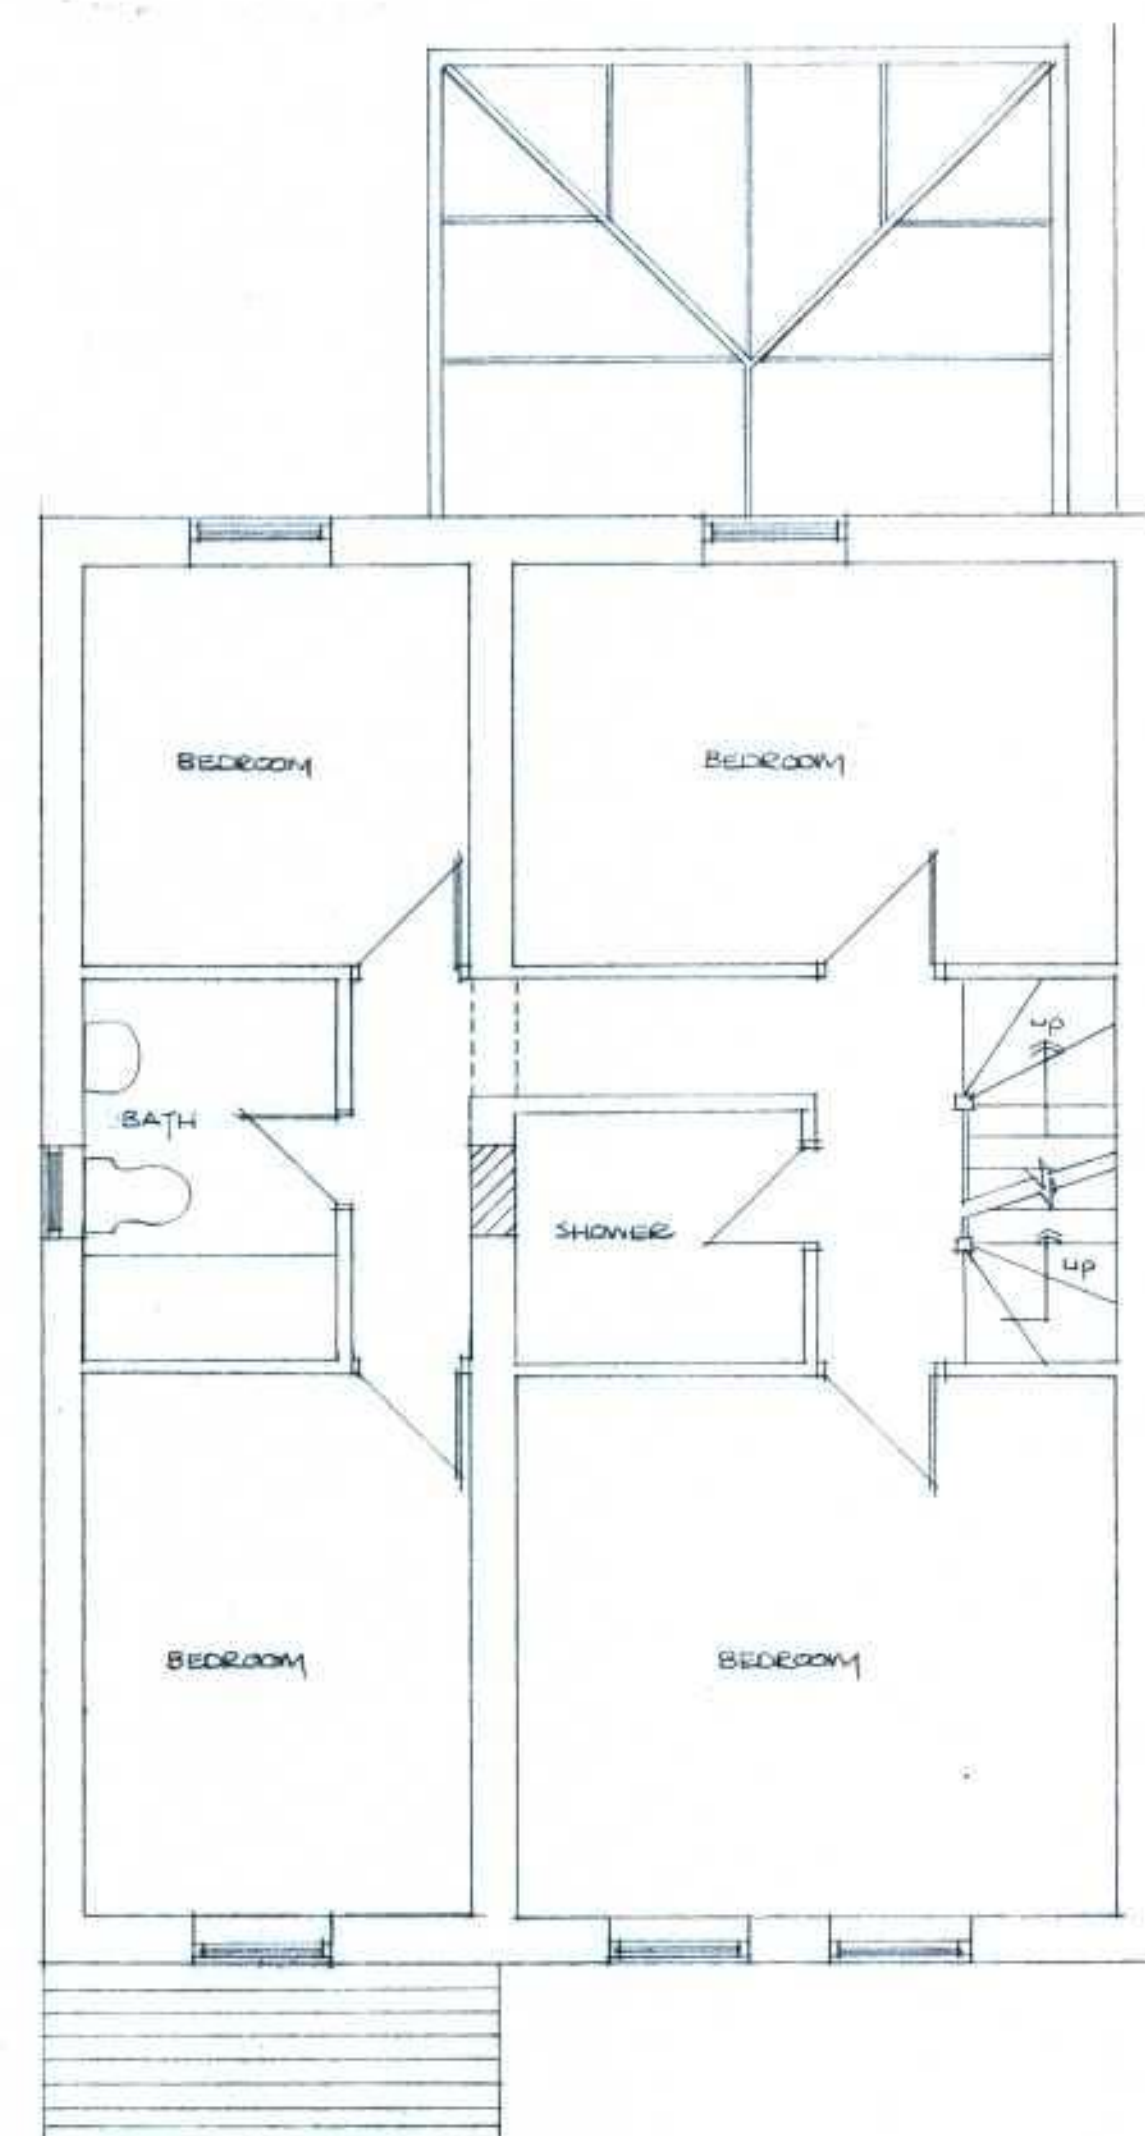

FIRST FLOOR

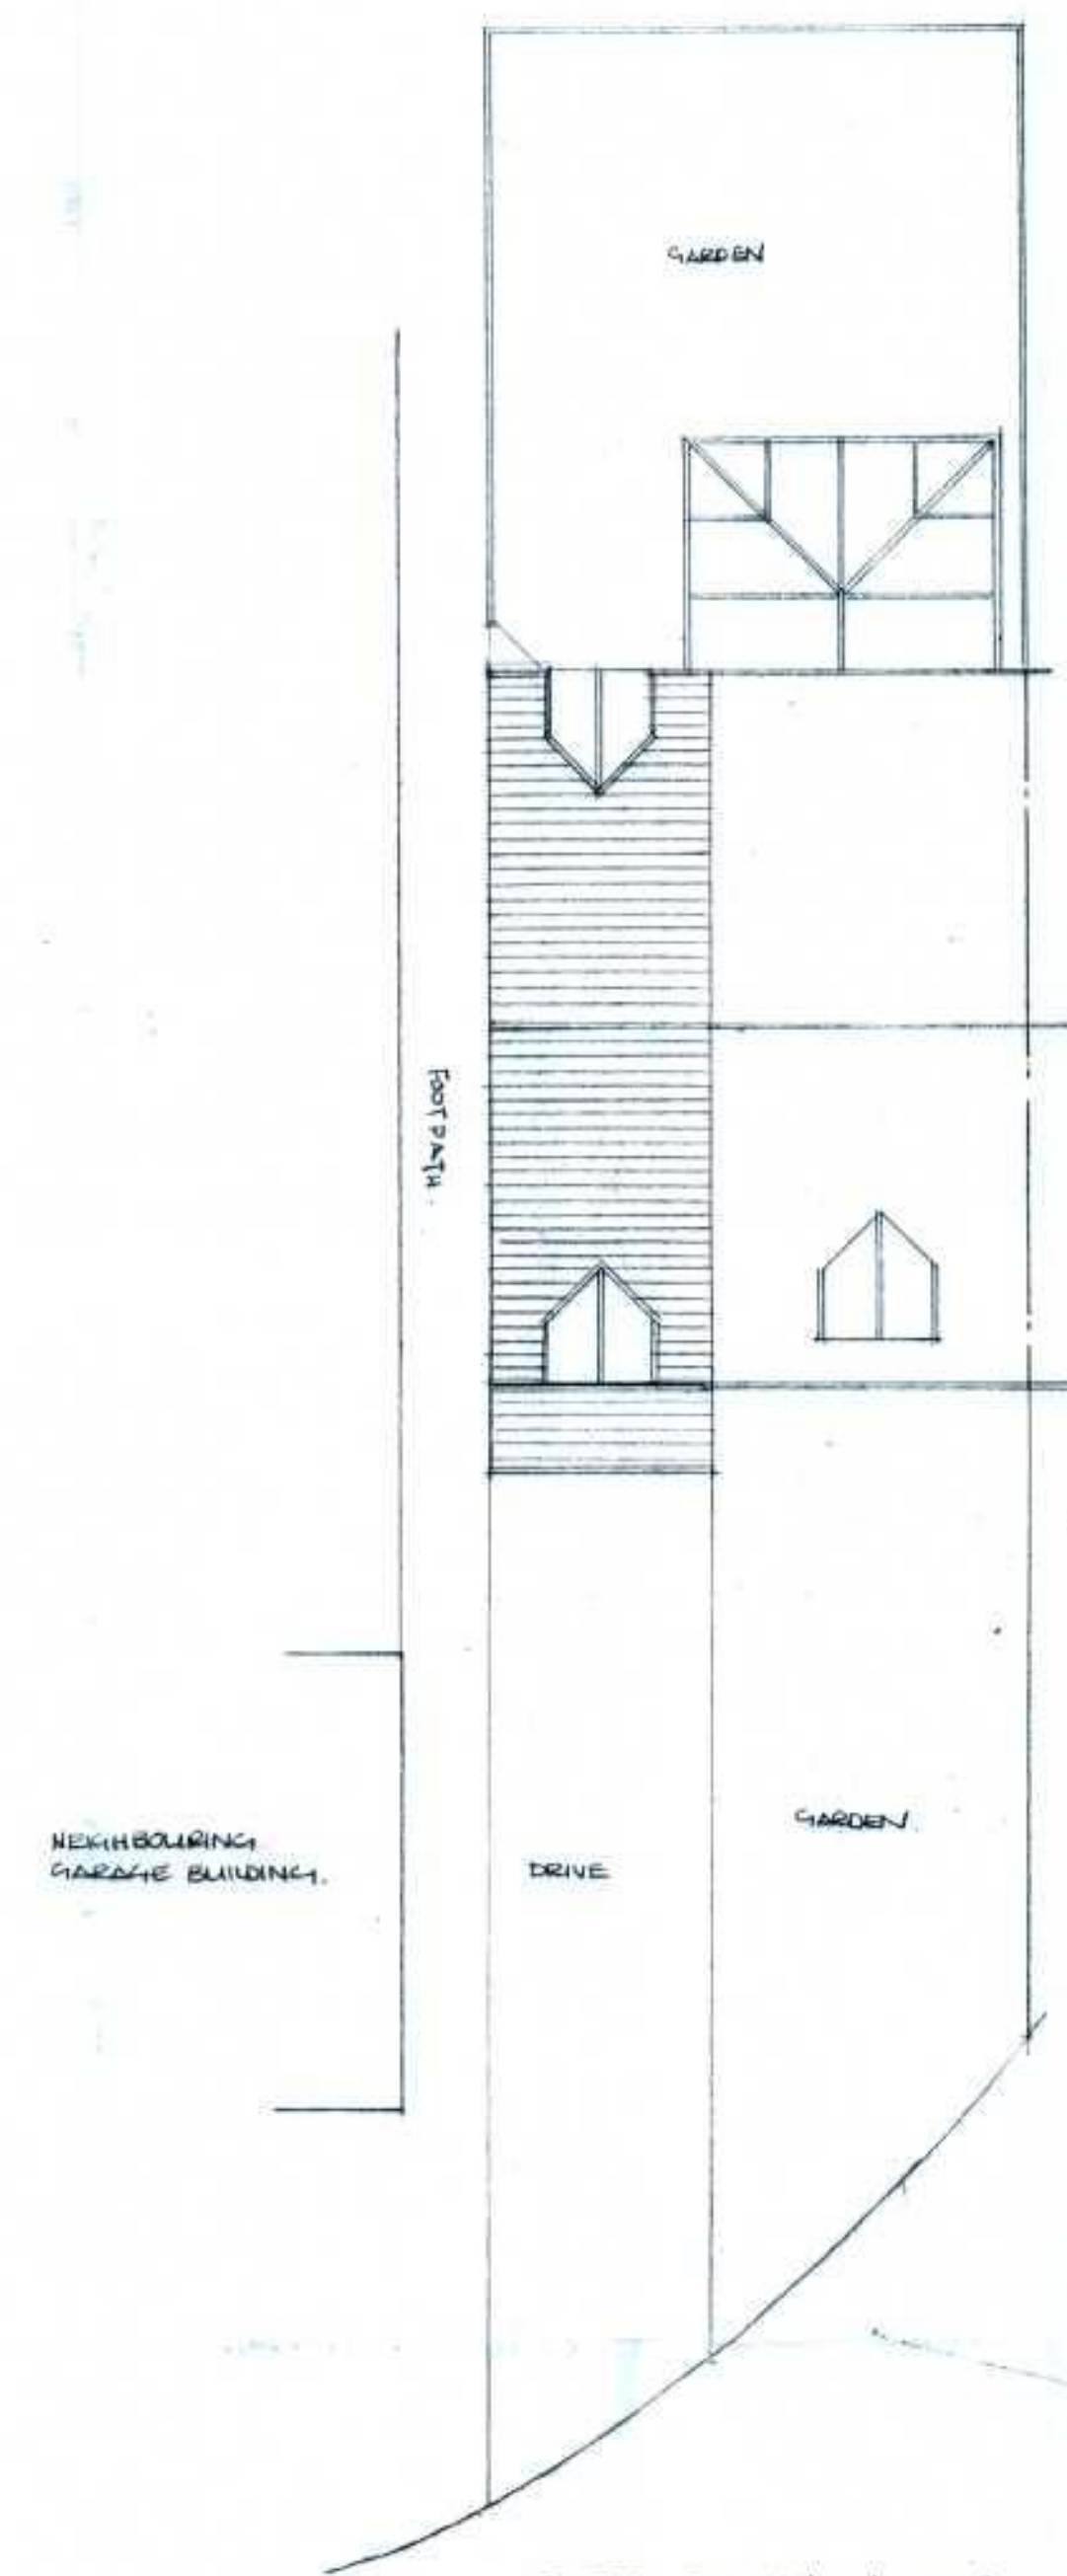

SITE PLAN 1:100

PROPOSED EXTENSION TO N° 21 BIRKHEAD CLOSE HIGH BURTON

FOR MRS G TAYLOR

PROPOSED FLOOR PLANS

SCALE 1:50 DEC 05

REVISED DATE
1 FEB 2006
OF RECEIPT

KIRKLEES METROPOLITAN COUNCIL
31 JAN 2006
RECEIVED