




rear elevation

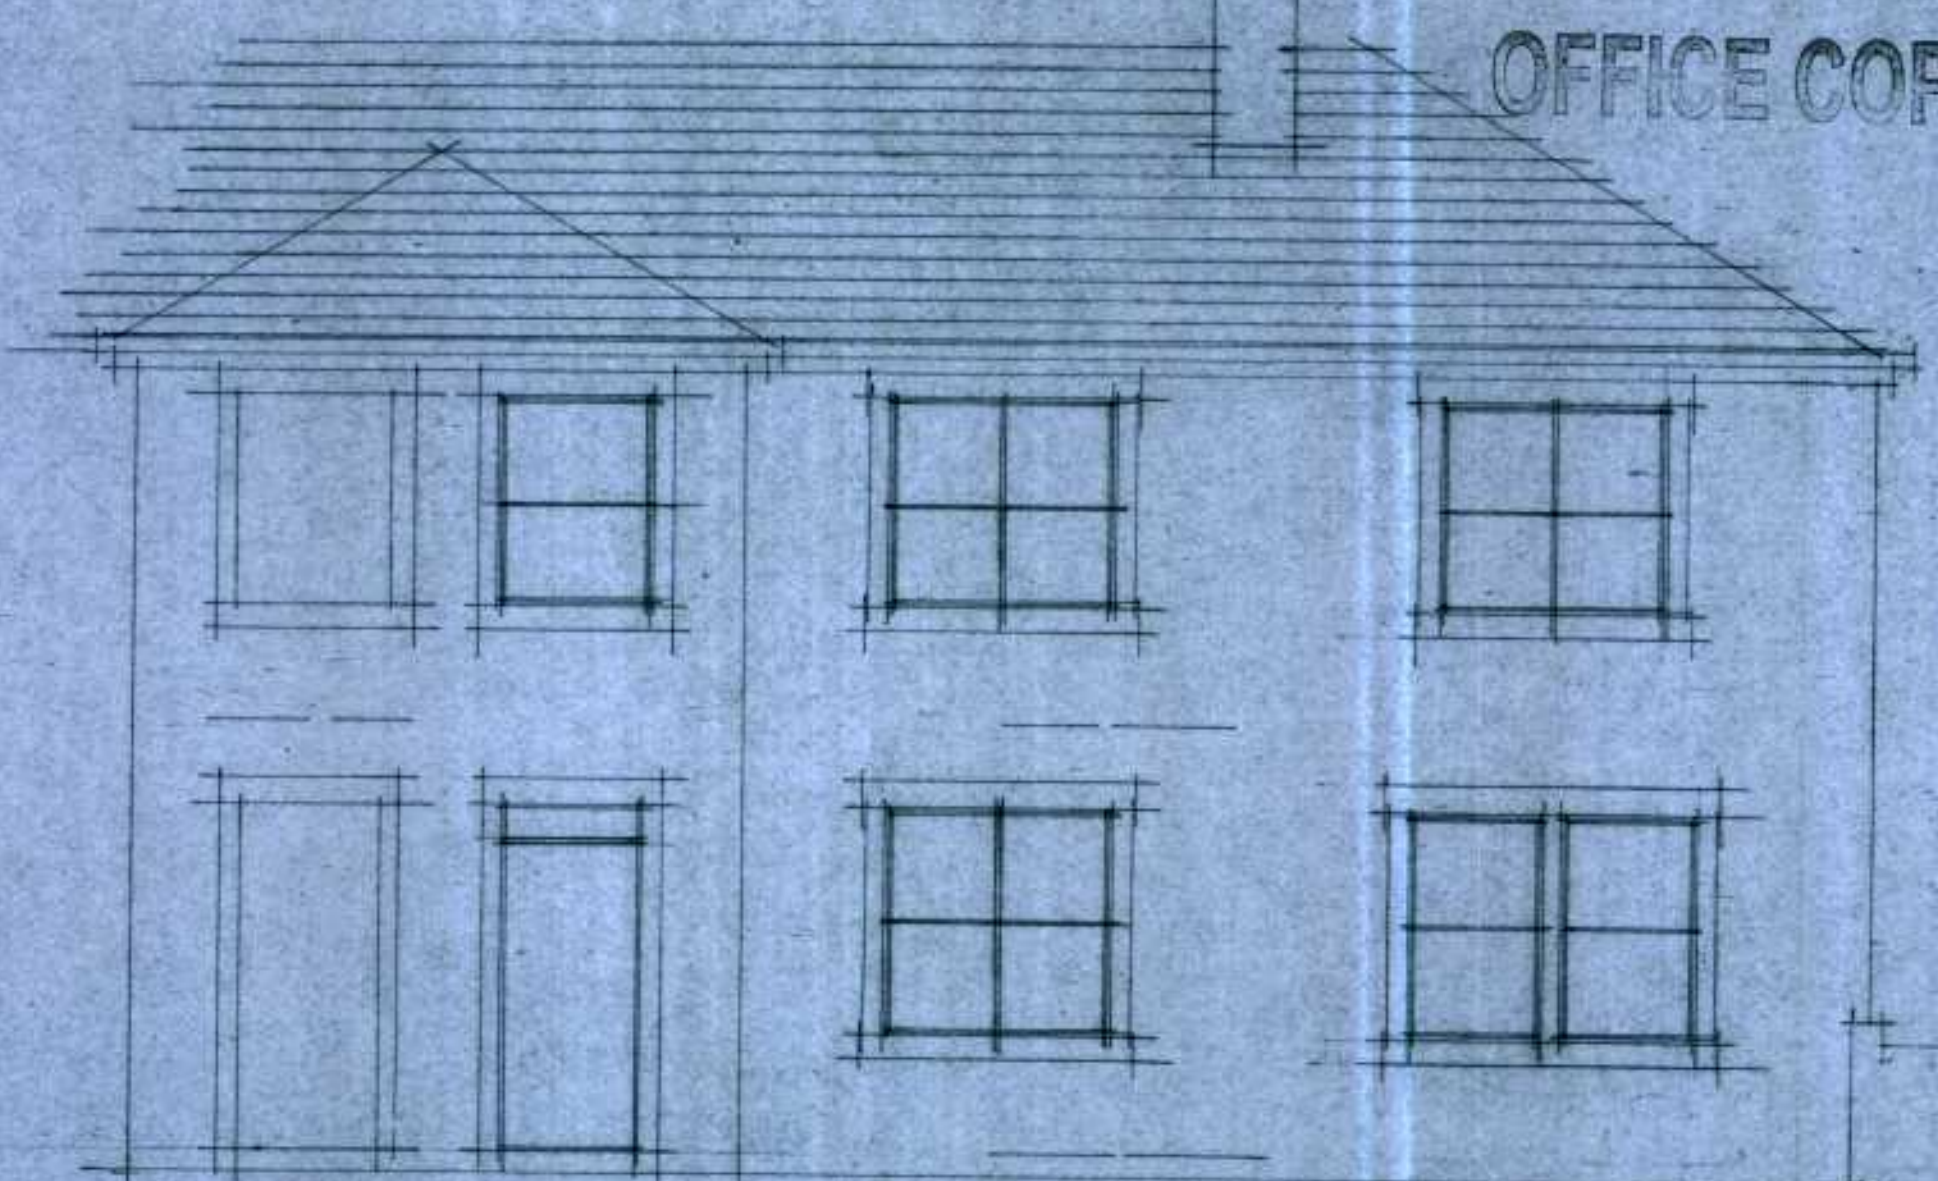

front elevation

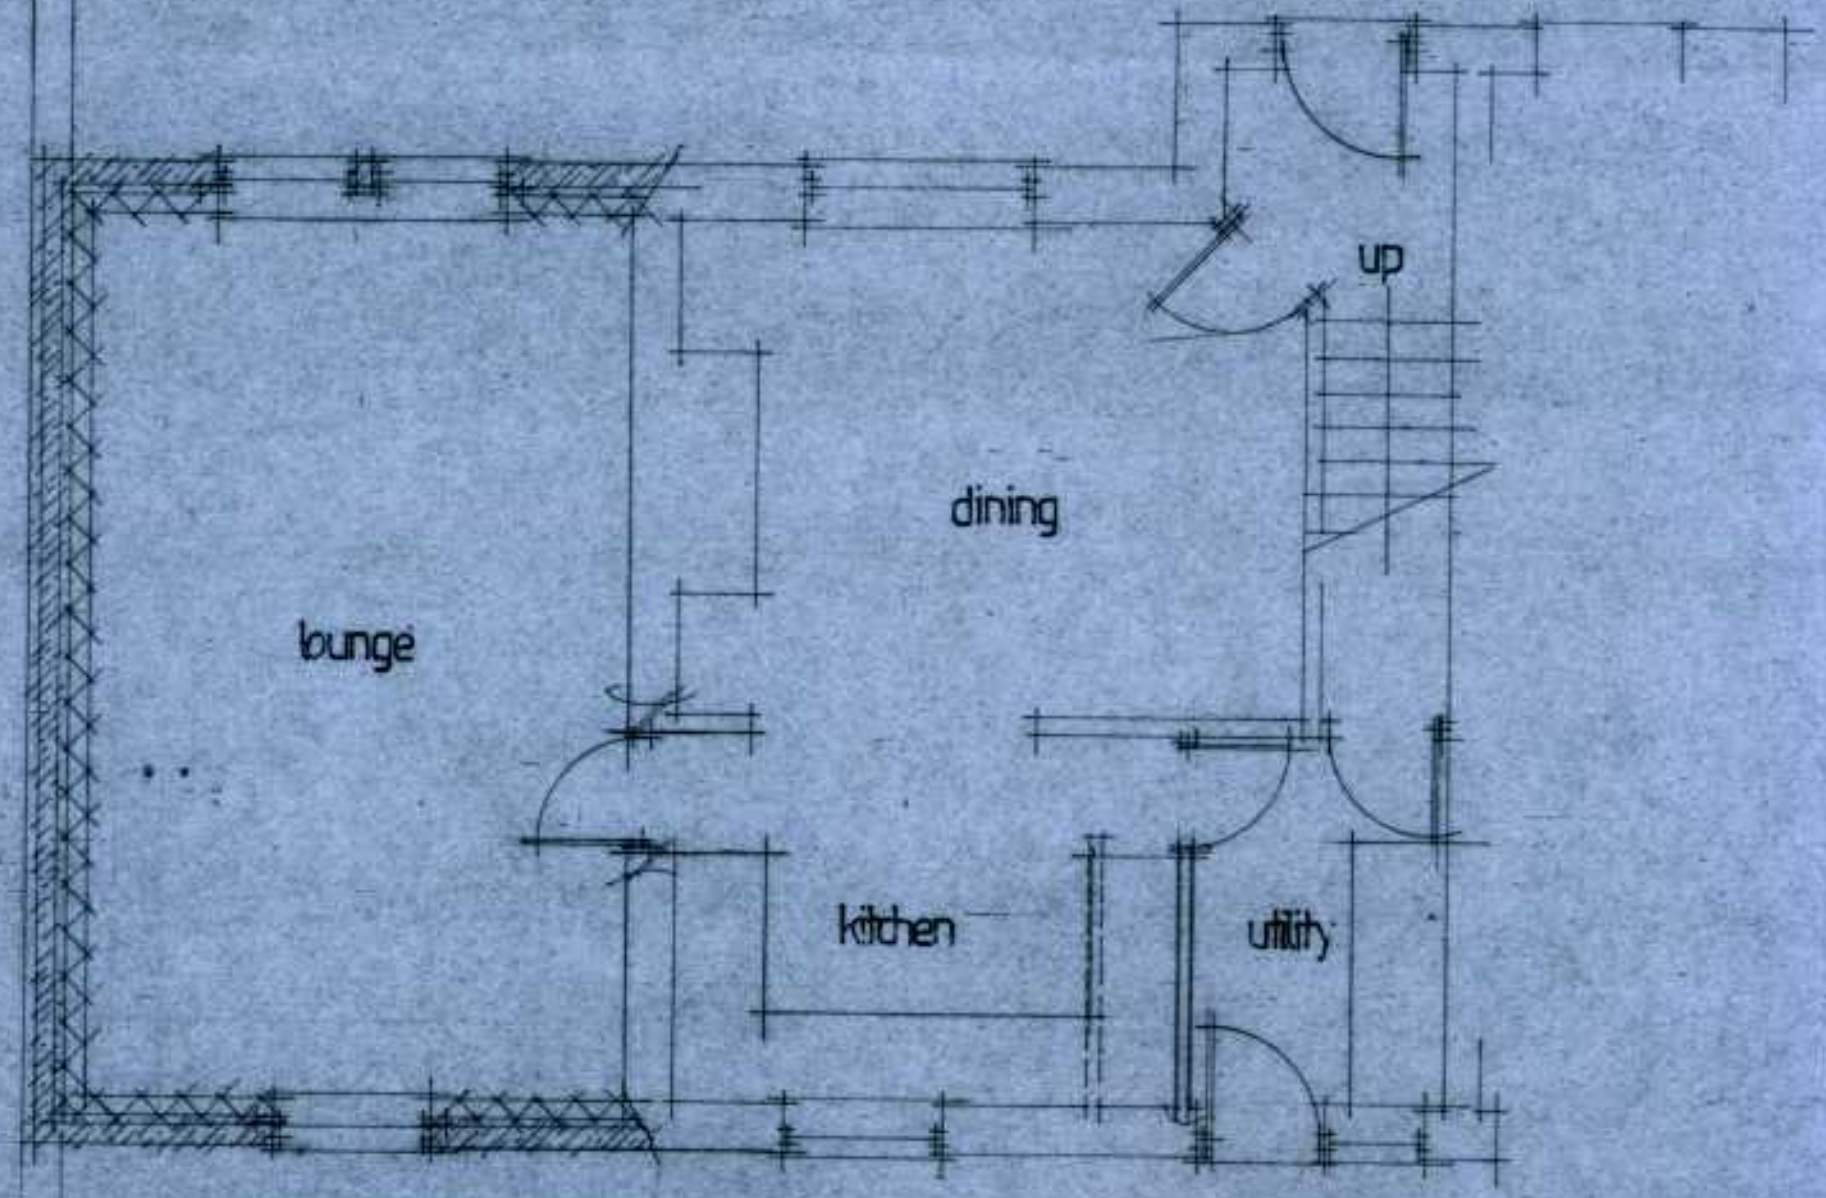

ground floor

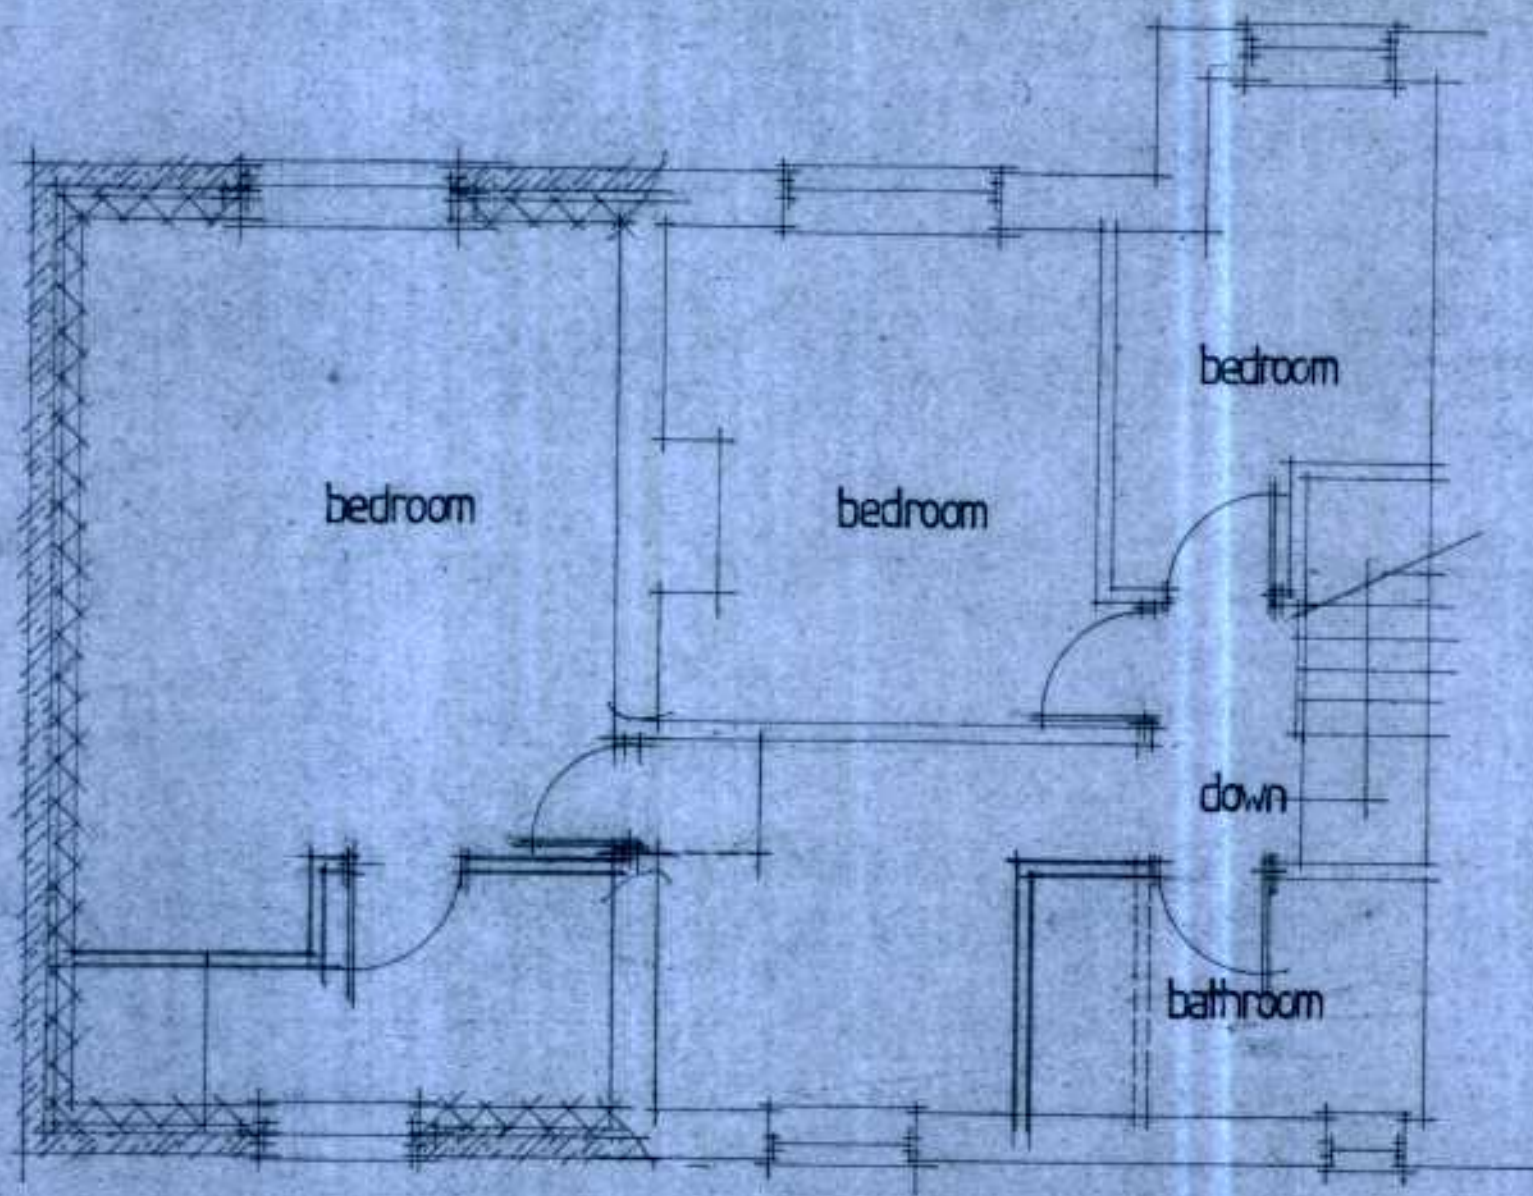

first floor

Proposed Extension
64 Bourne View Road

Drg no 0611:1 Scale 1:50 Netherton Huddersfield

KIRKLEES METROPOLITAN BOROUGH COUNCIL
13 FEB 2006
RECEIVED