

These drawings are for planning purposes only. These are not complete working drawings. Check and verify all drawings on site before commencing work. Comply in all respects with current relevant Building Regulations whether or not specifically stated on these drawings. All materials and workmanship shall comply with current relevant British Standards.




FRONT ELEVATION




SIDE ELEVATION




REAR ELEVATION

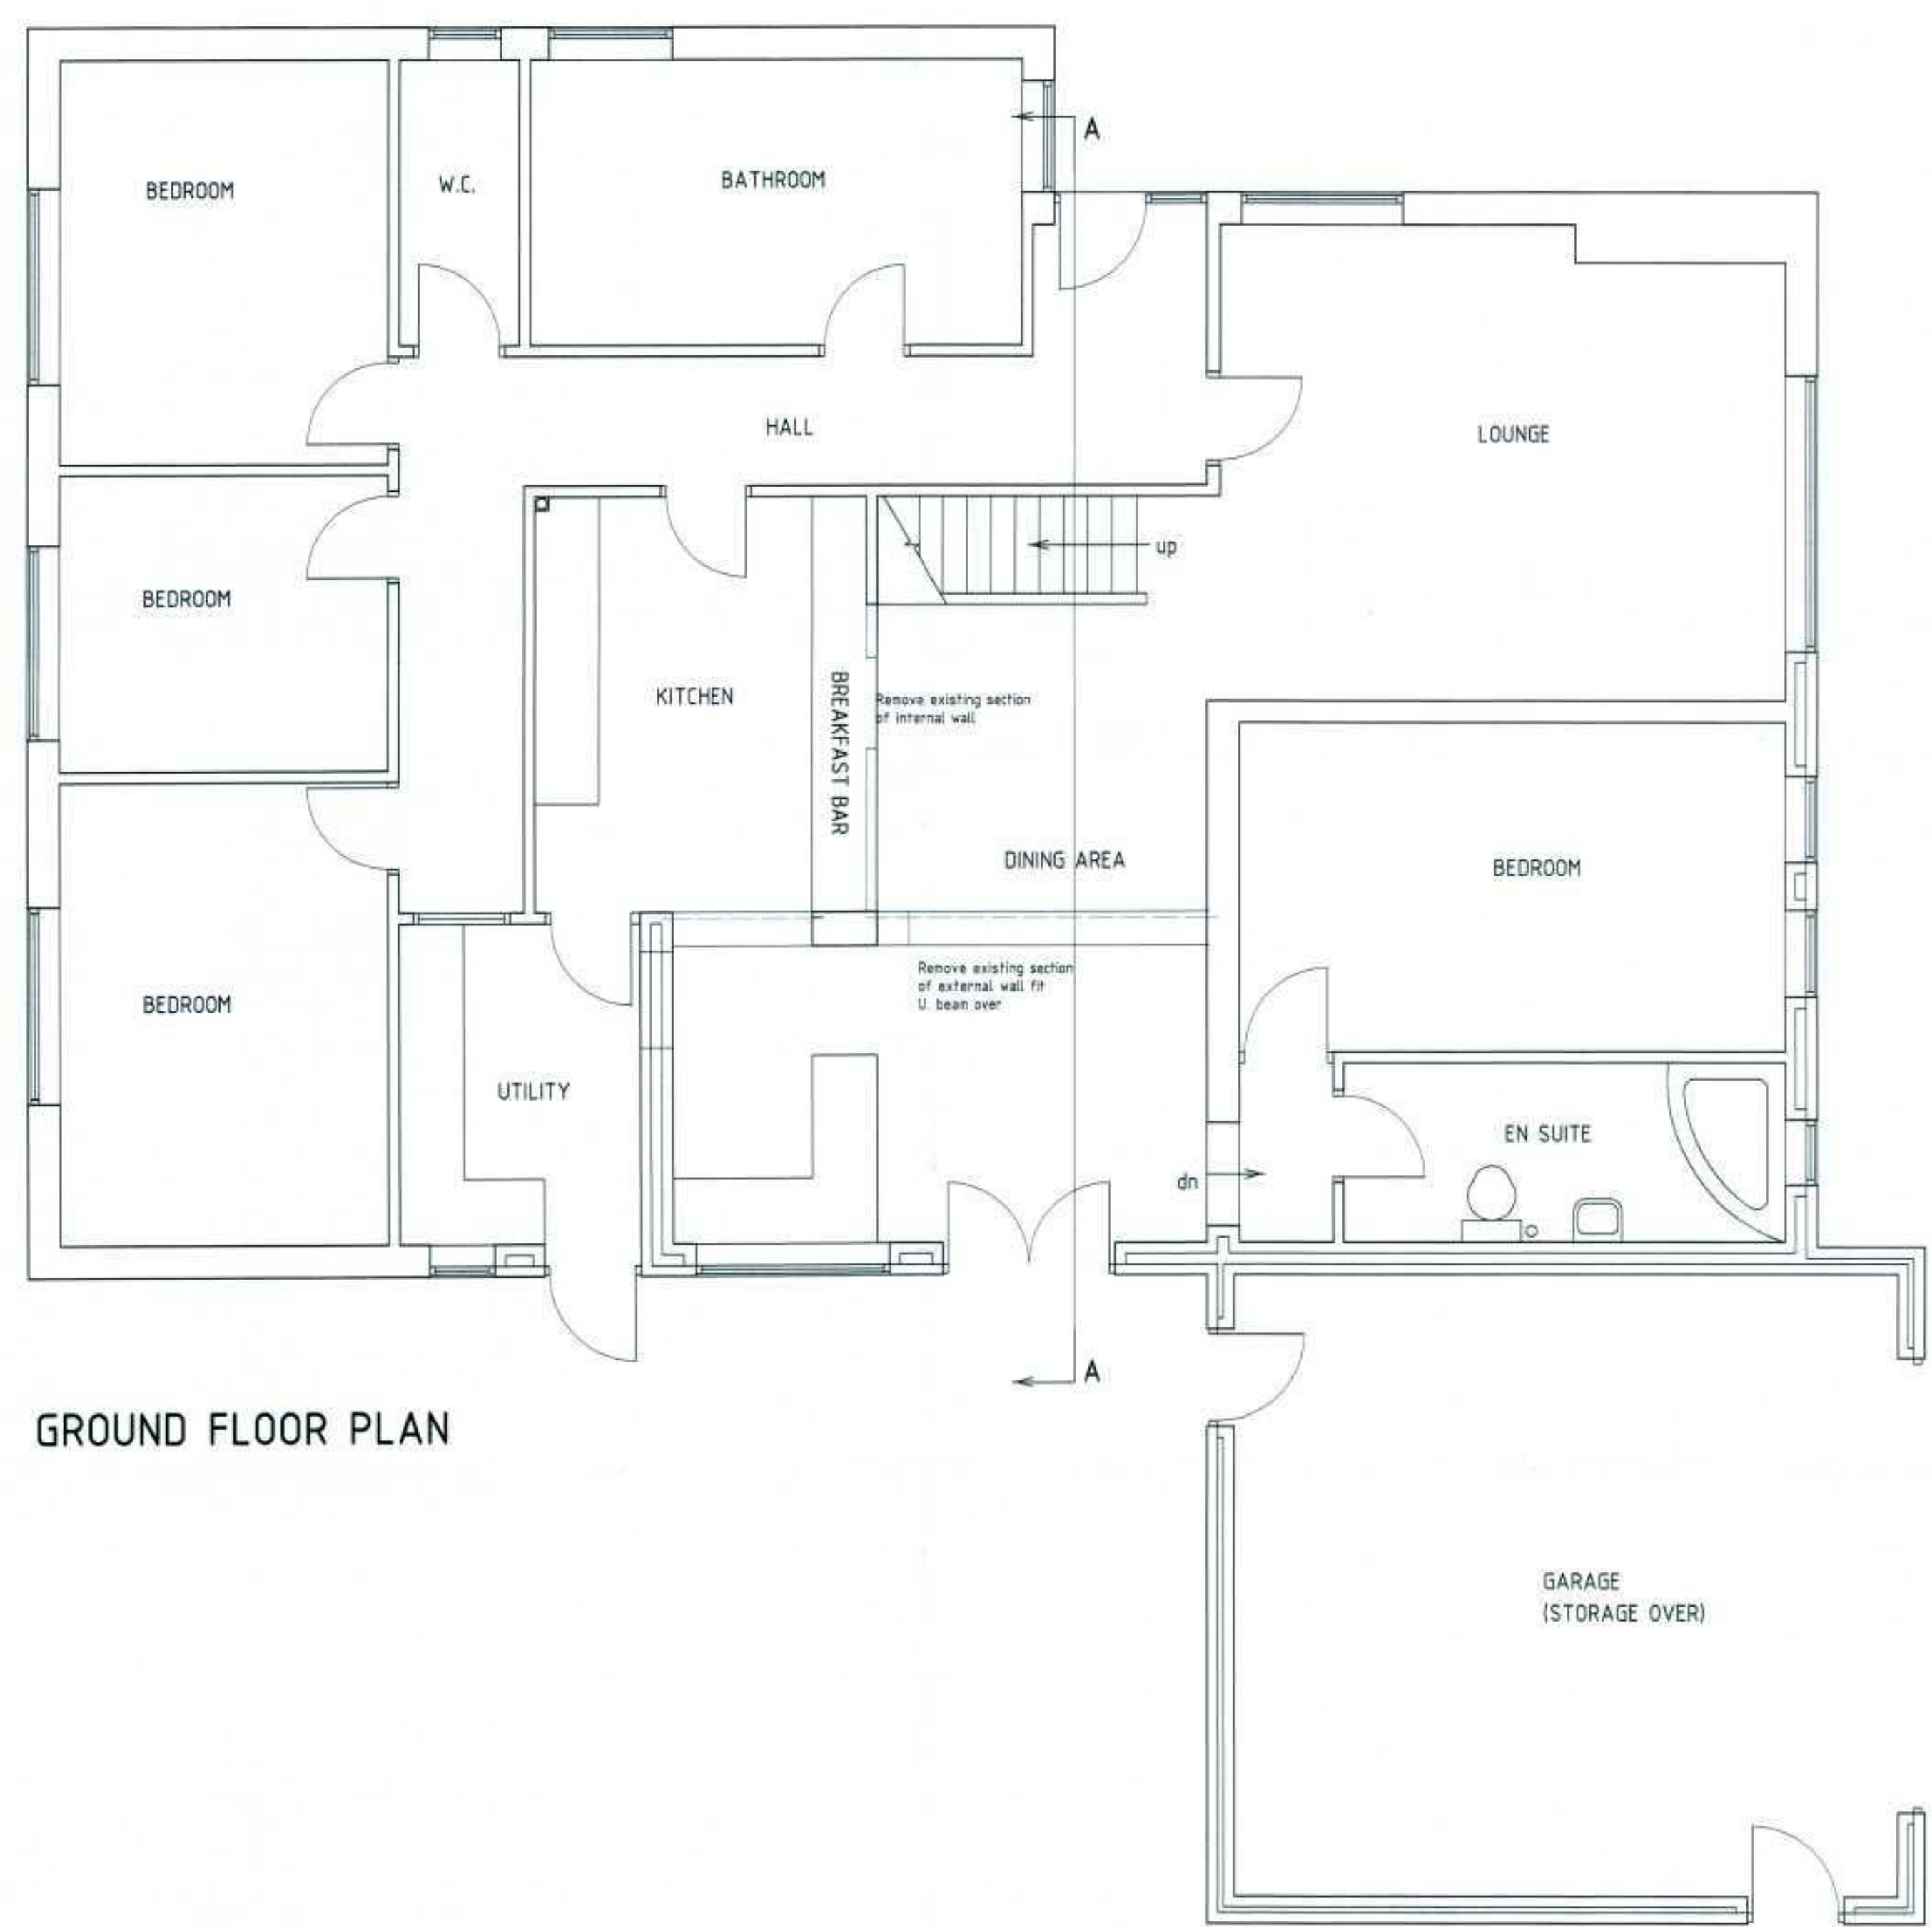


GROUND FLOOR PLAN

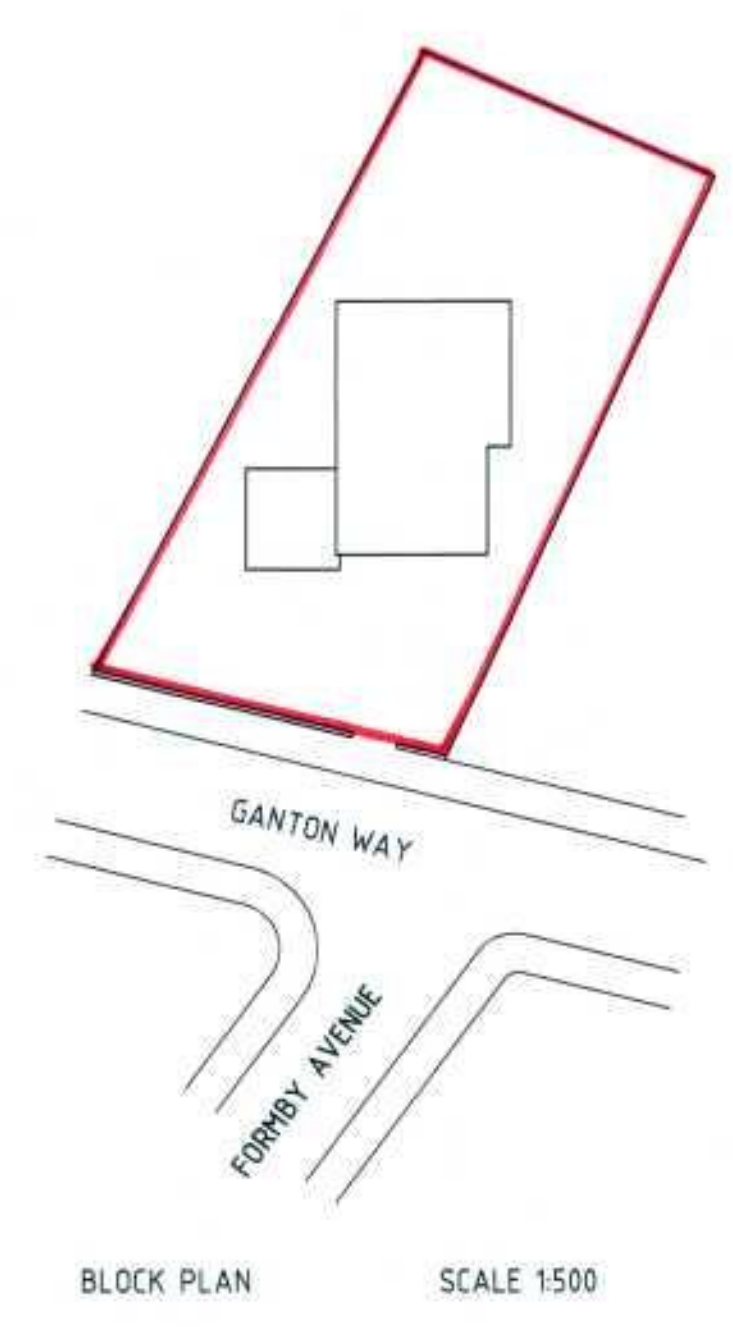

BLOCK PLAN SCALE 1500

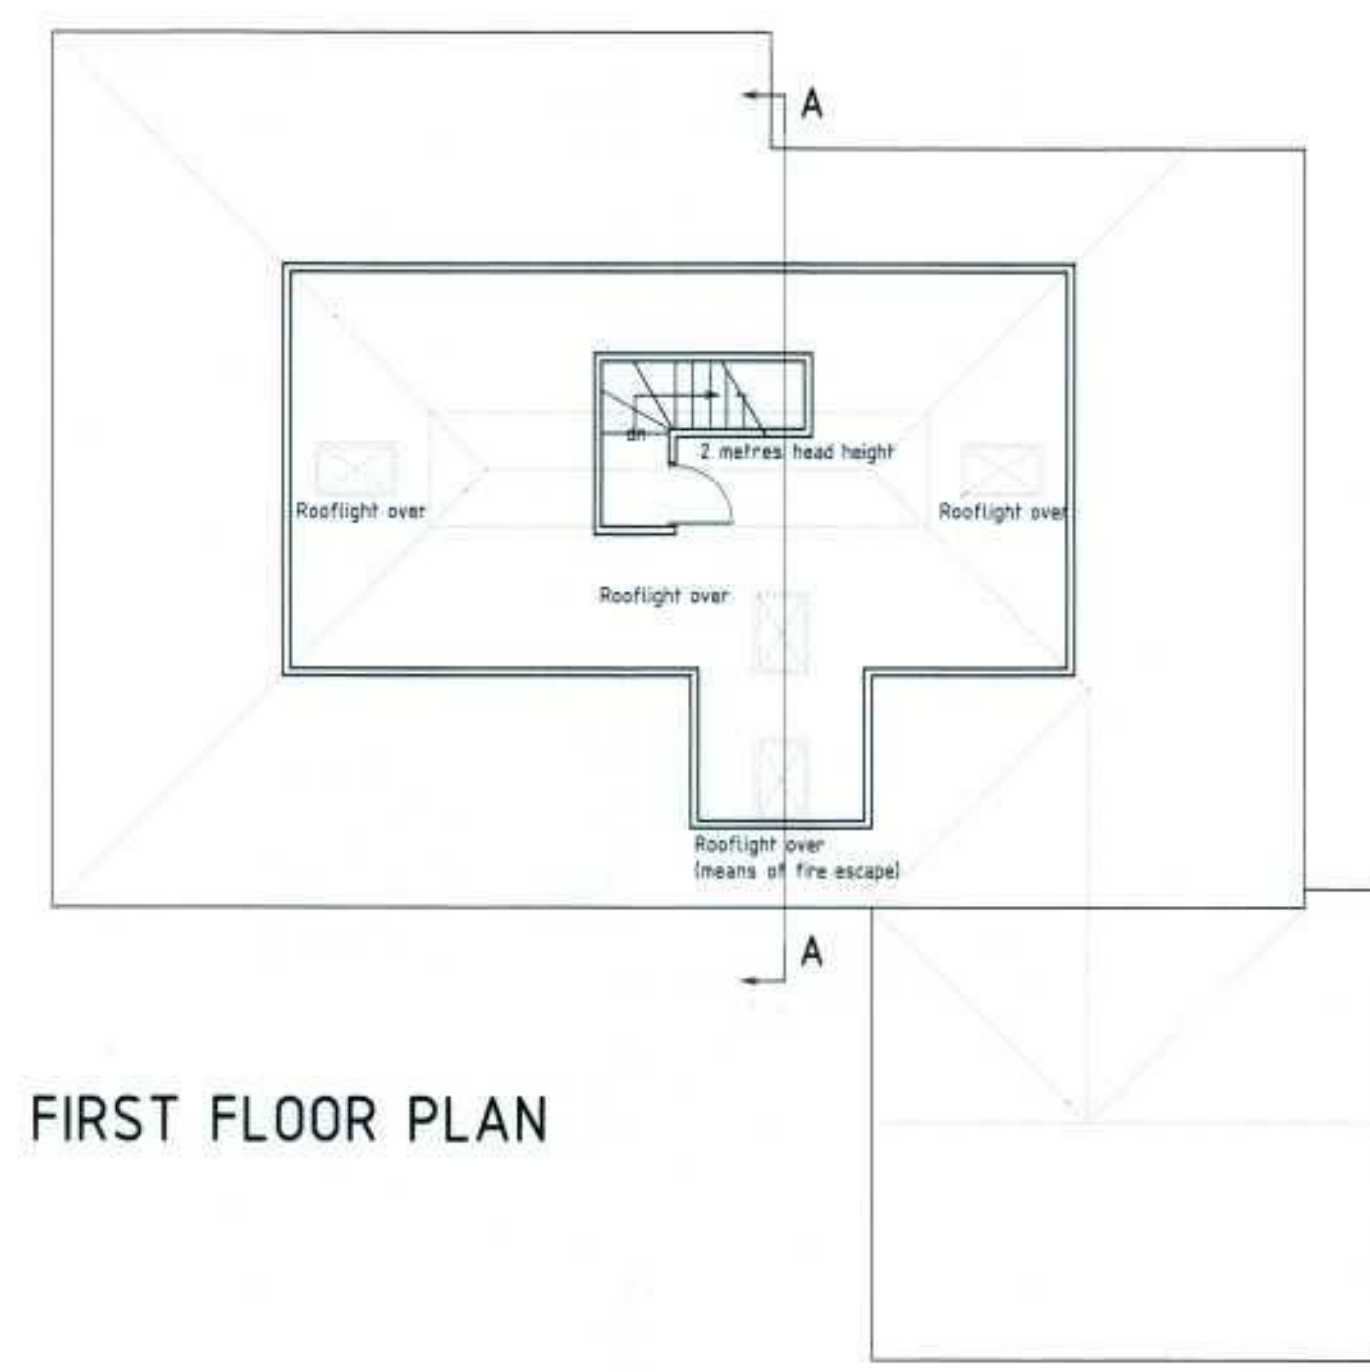

FIRST FLOOR PLAN

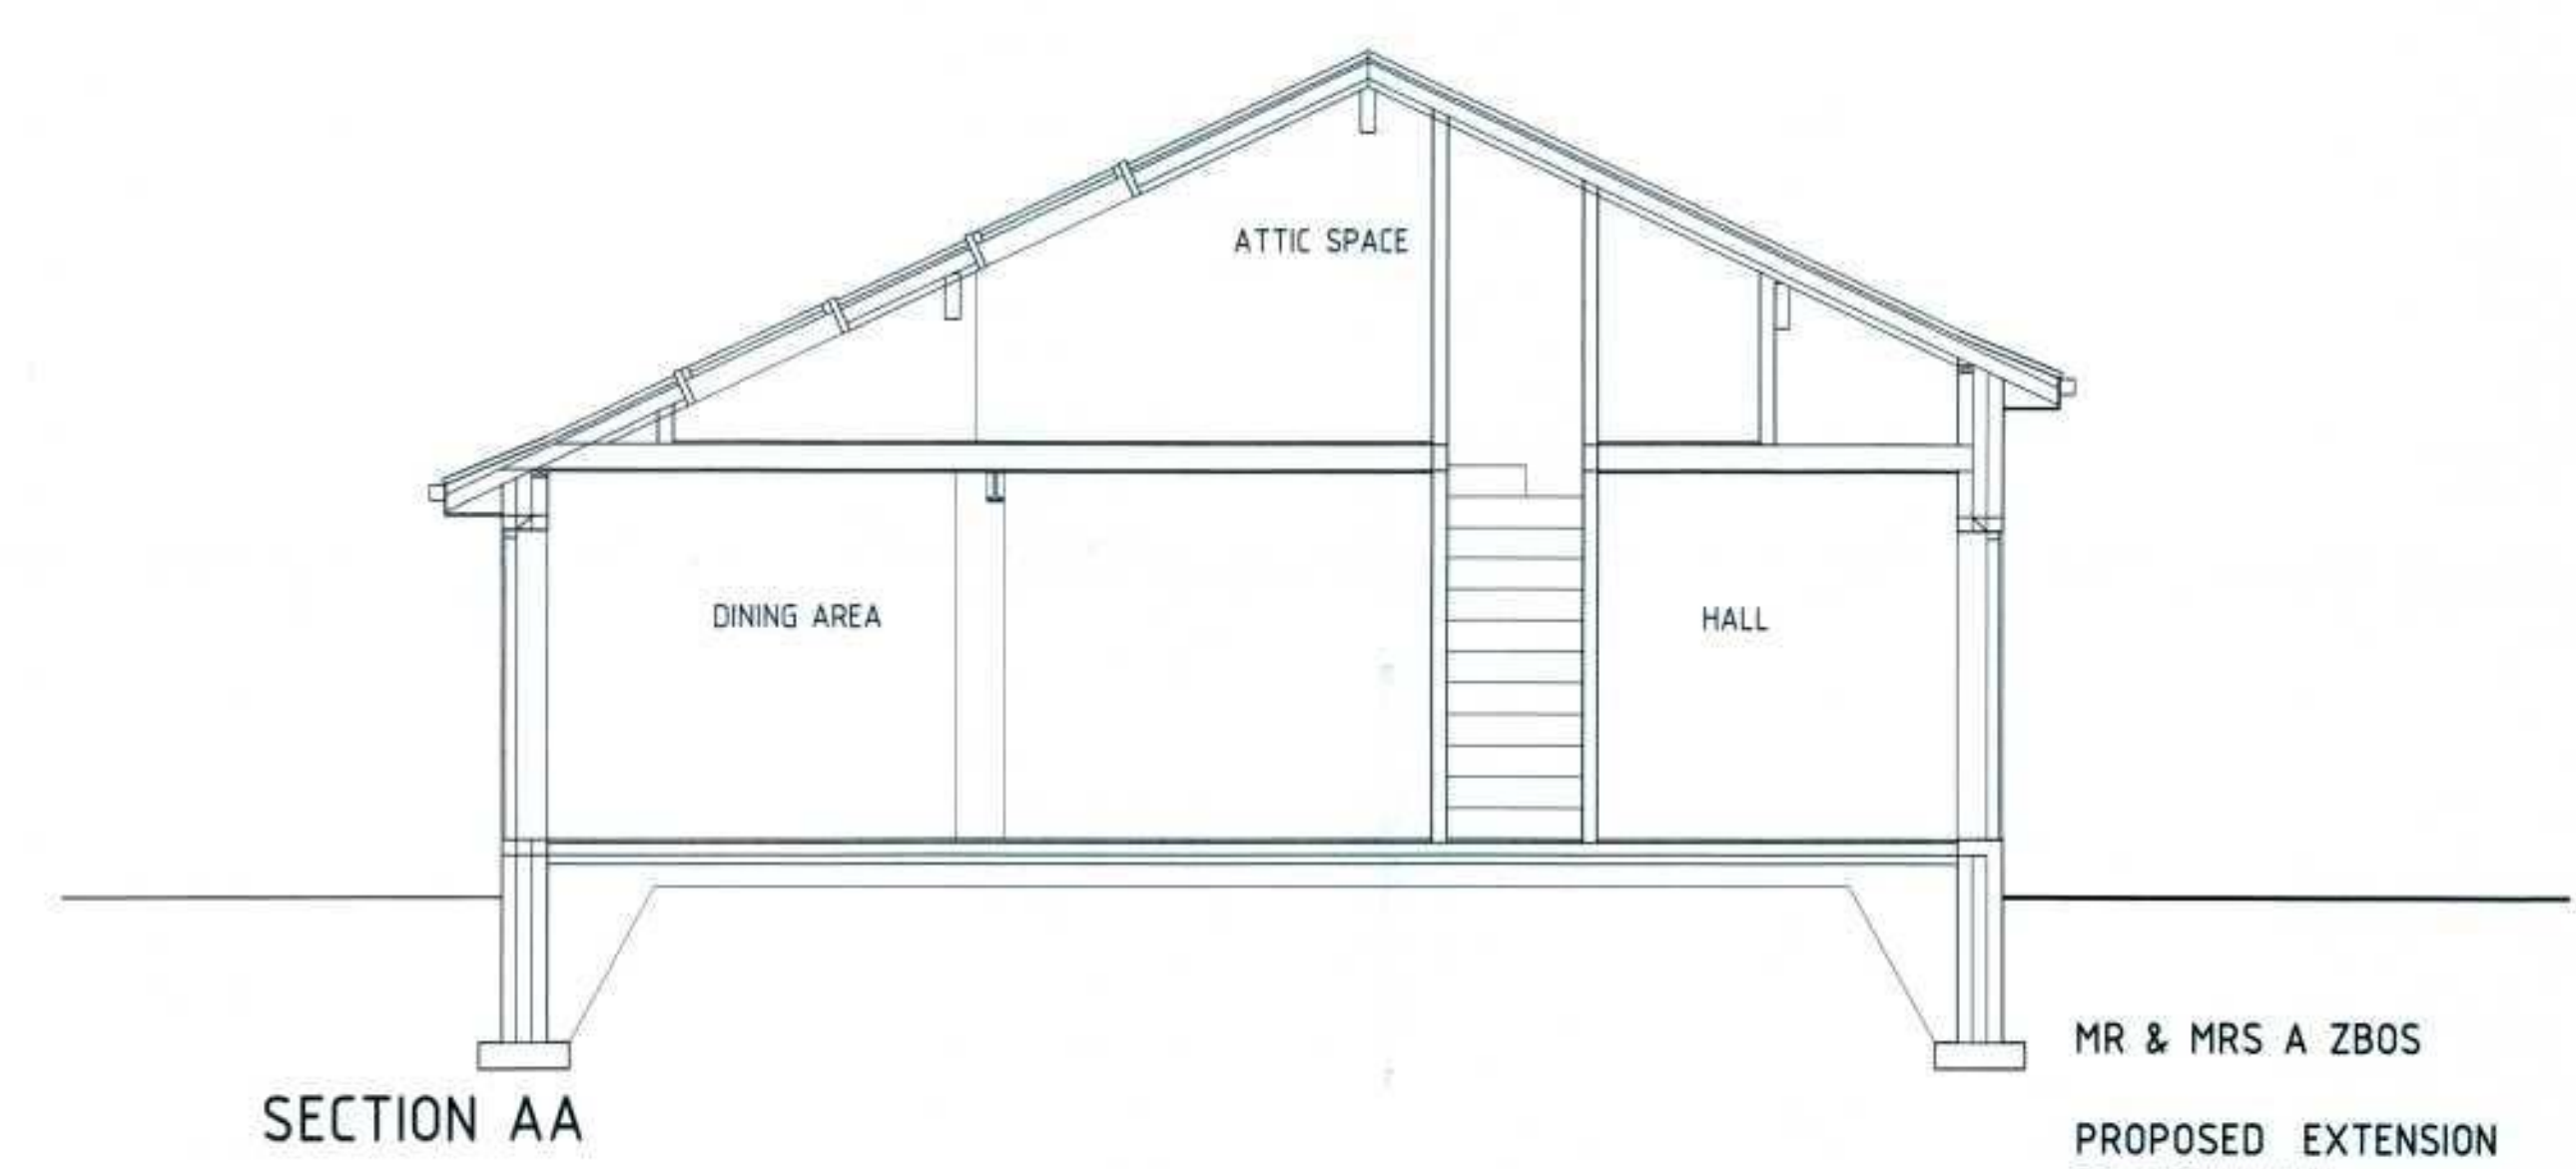

SECTION AA

MR & MRS A ZBOS
PROPOSED EXTENSION
GANTON WAY
FIXBY

SCALE 1:100 & 1:50 JULY 2005
revised January 2006

NEWCASTLE METROPOLITAN BOUROUGH COUNCIL
20 FEB 2006
RECEIVED