



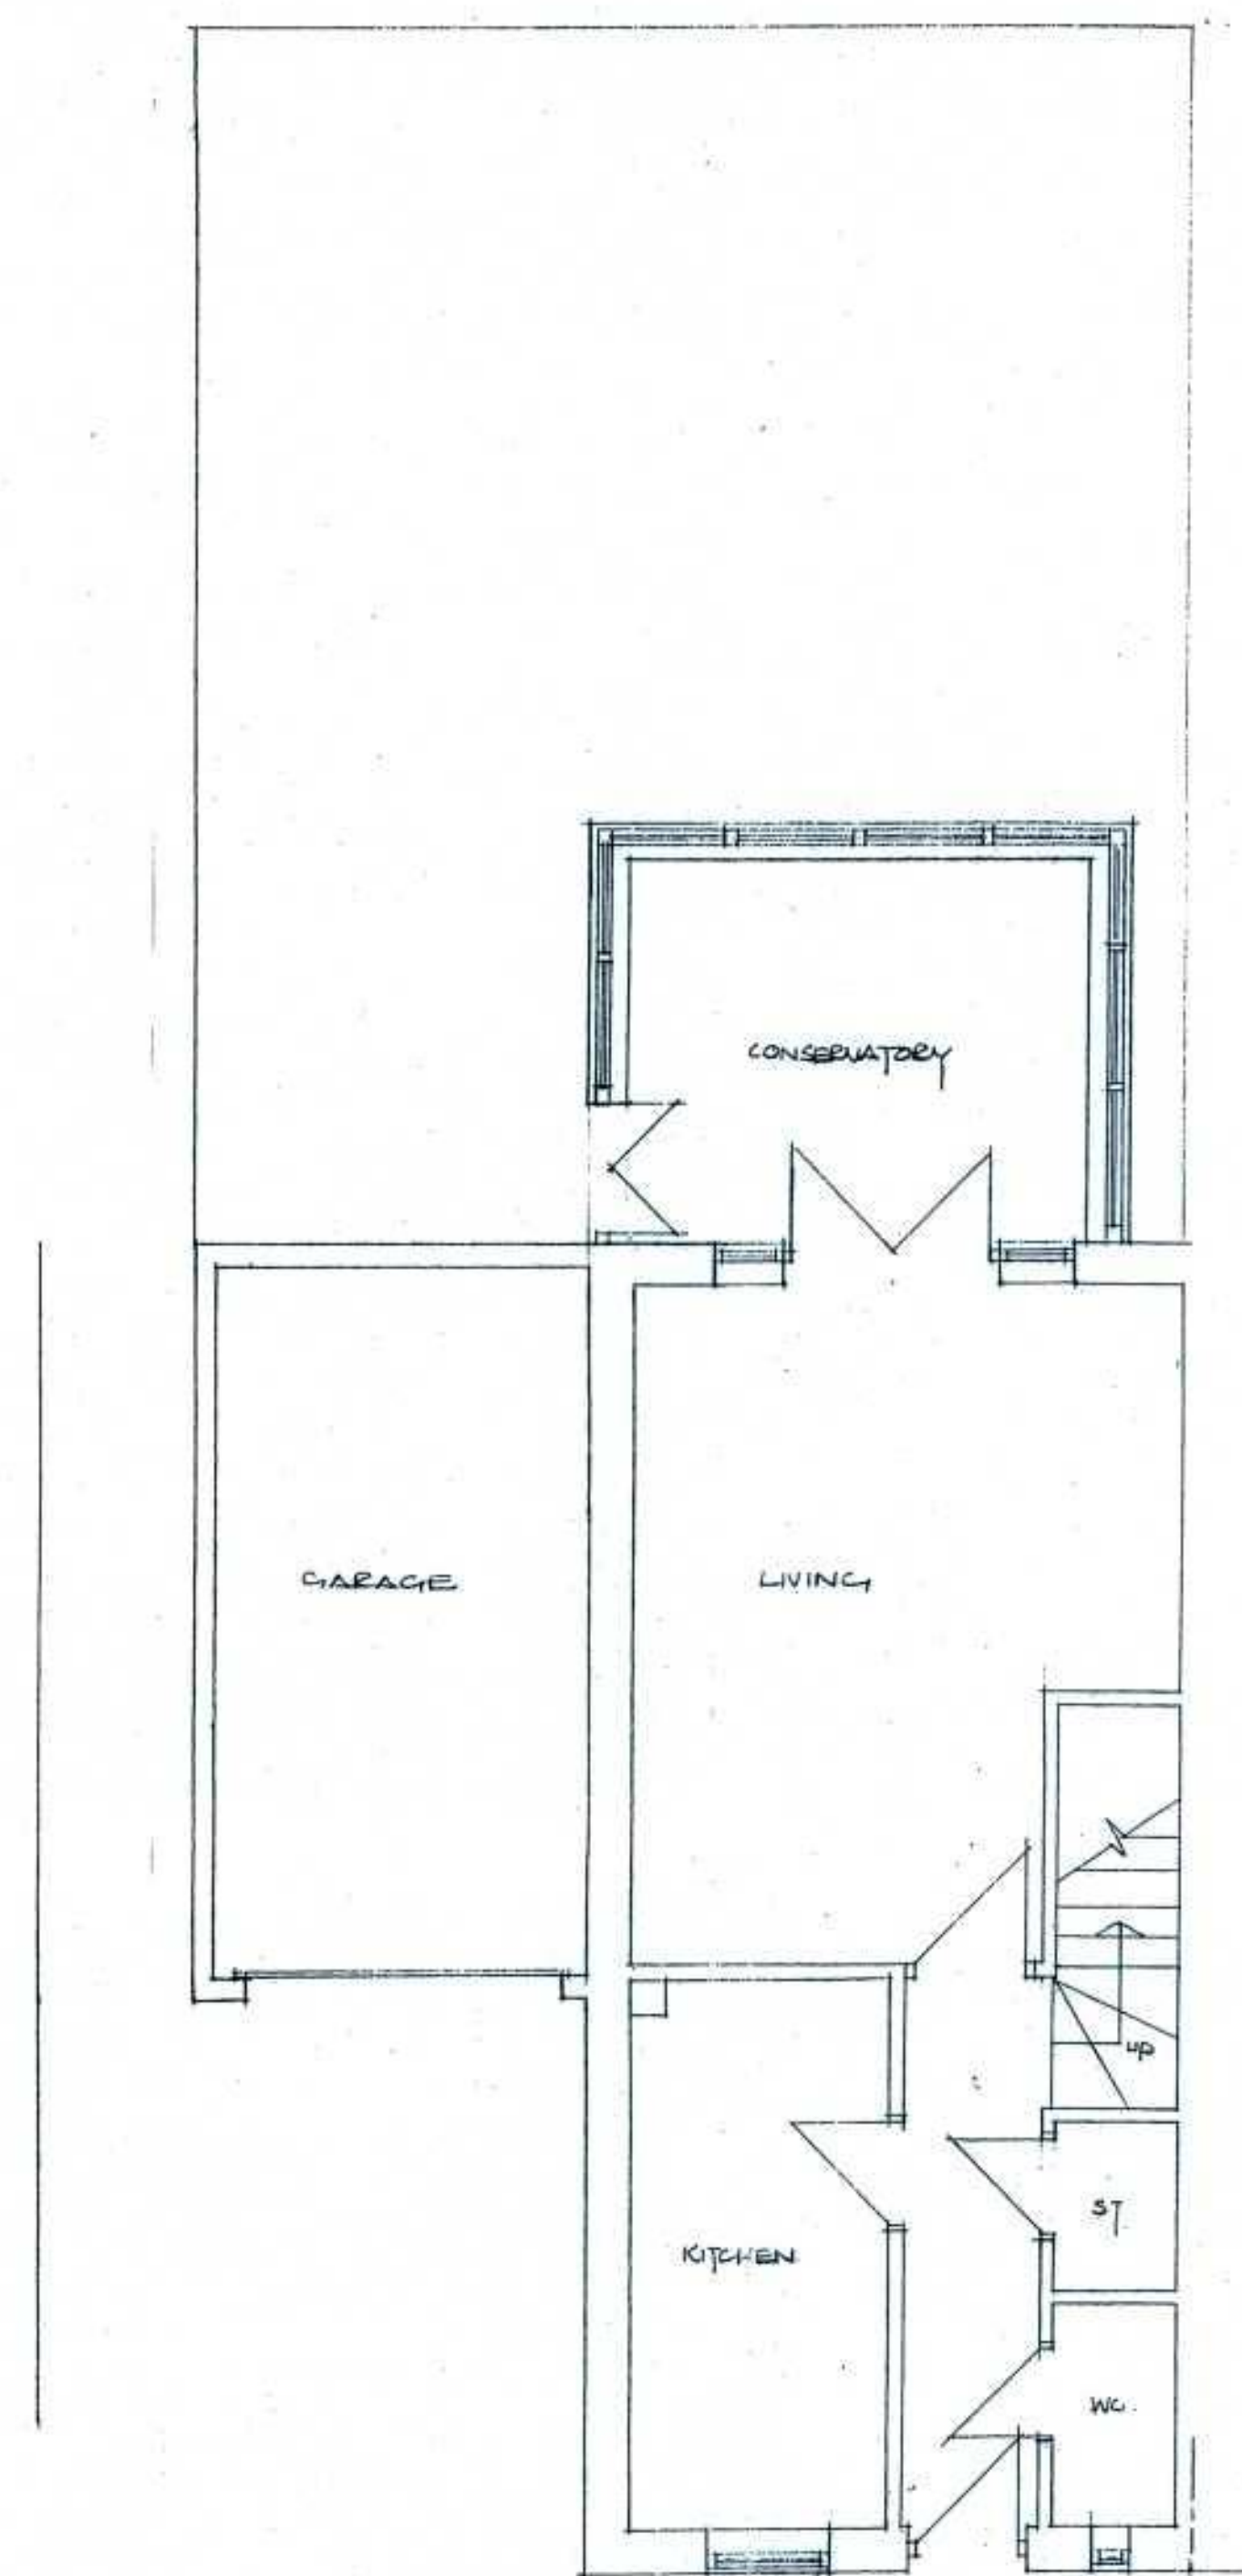

GROUND FLOOR

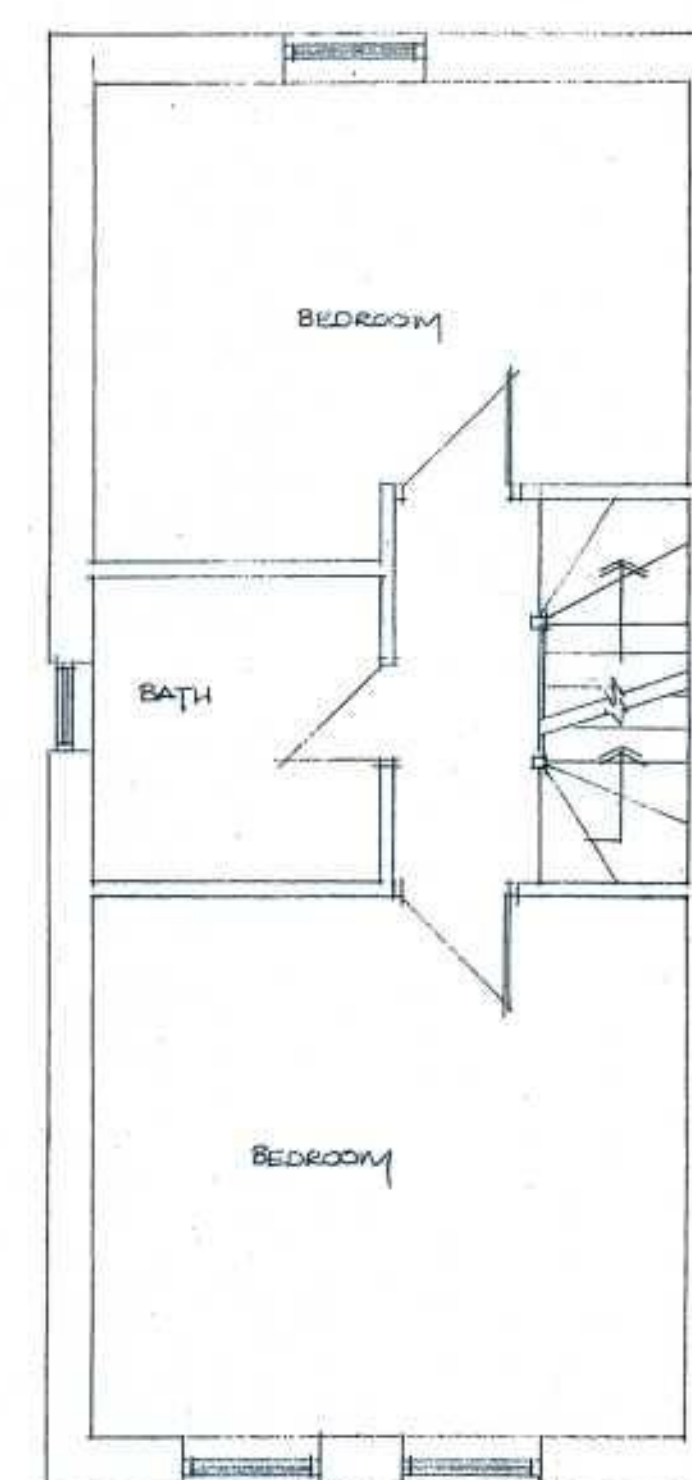

FIRST FLOOR

PROPOSED EXTENSION TO N° 21 BIRKHEAD CLOSE, HIGH BURTON

FOR MRS G TAYLOR

EXISTING FLOOR PLANS

SCALE 1:50 DEC 05