





FRONT ELEVATION

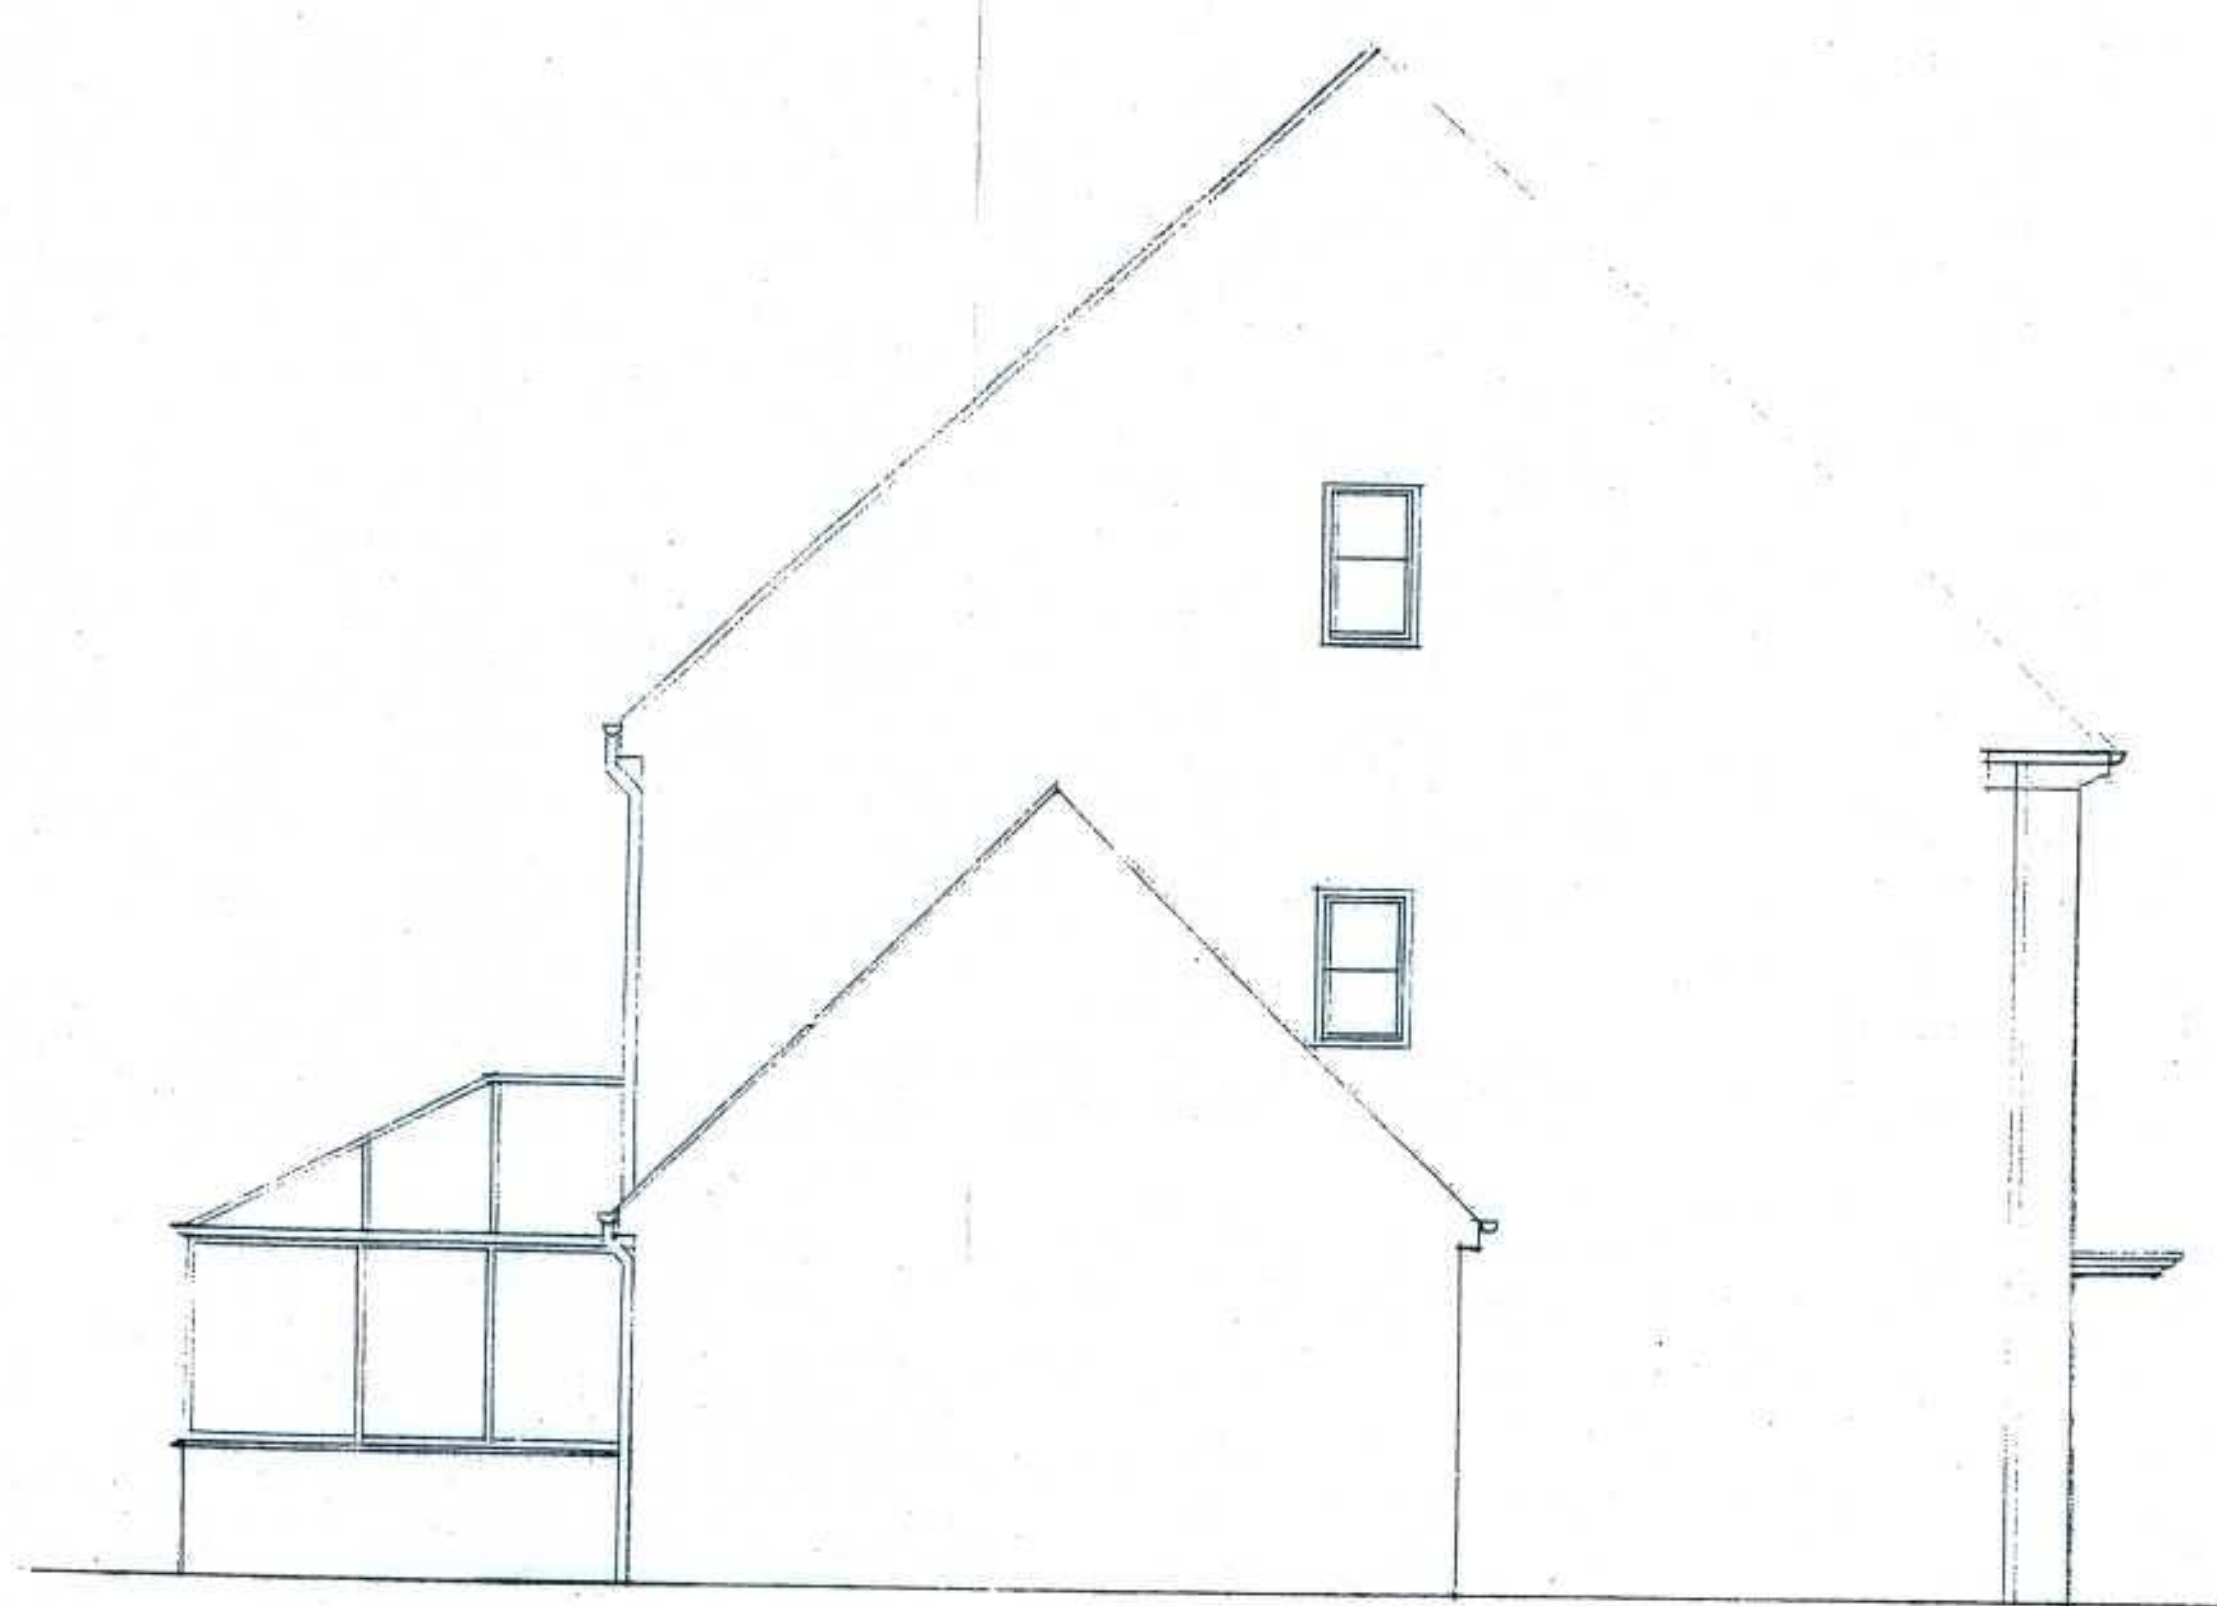

SIDE ELEVATION

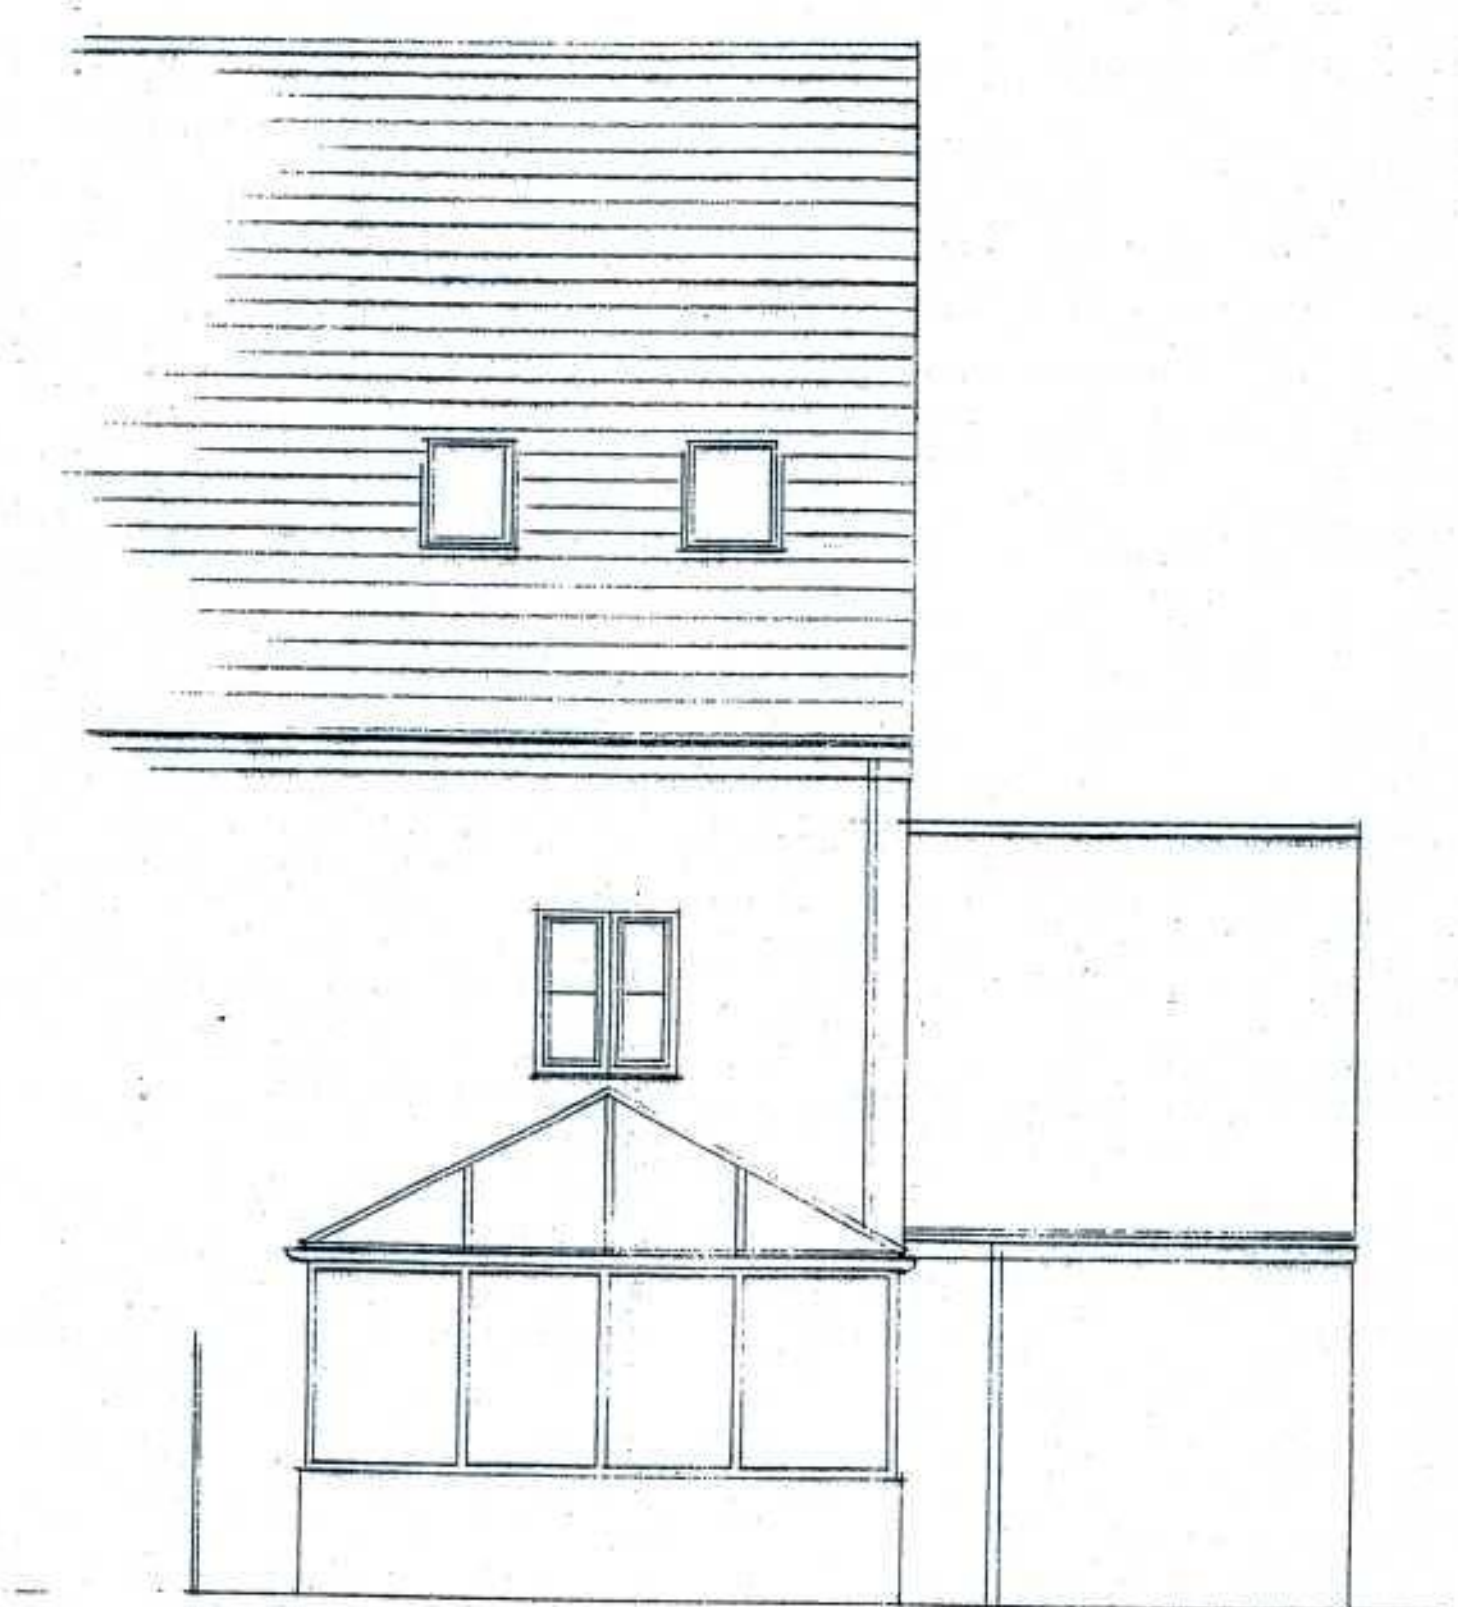

REAR ELEVATION

PROPOSED EXTENSION TO N° 21 BIRKHEAD CLOSE, HIGH BURTON
FOR MRS & TAYLOR

EXISTING ELEVATIONS
SCALE 1:50 DEC 05

KIRKLEES METROPOLITAN BOROUGH COUNCIL
27 APR 2006
RECEIVED