



GROUND FLOOR

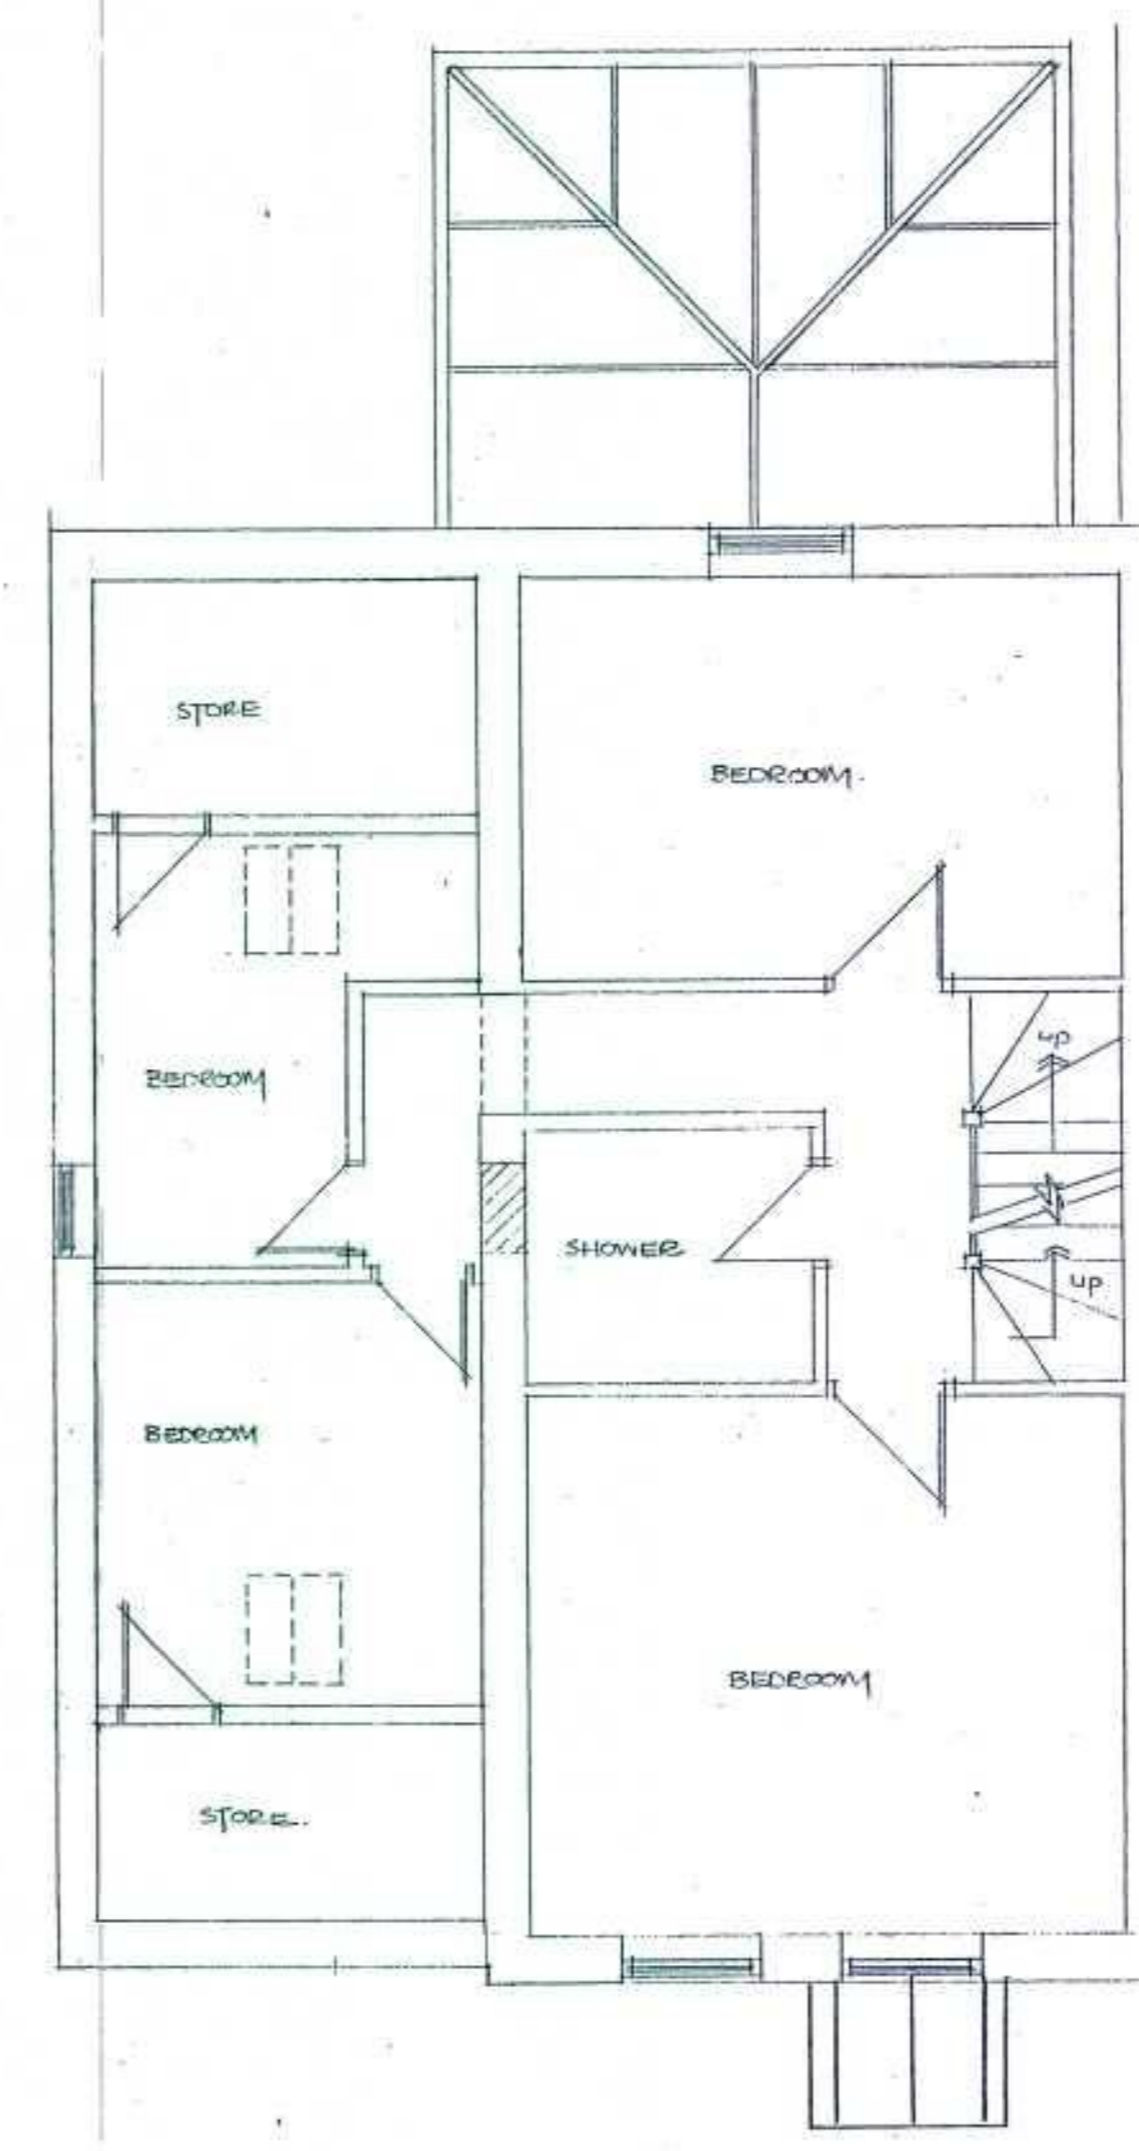

FIRST FLOOR

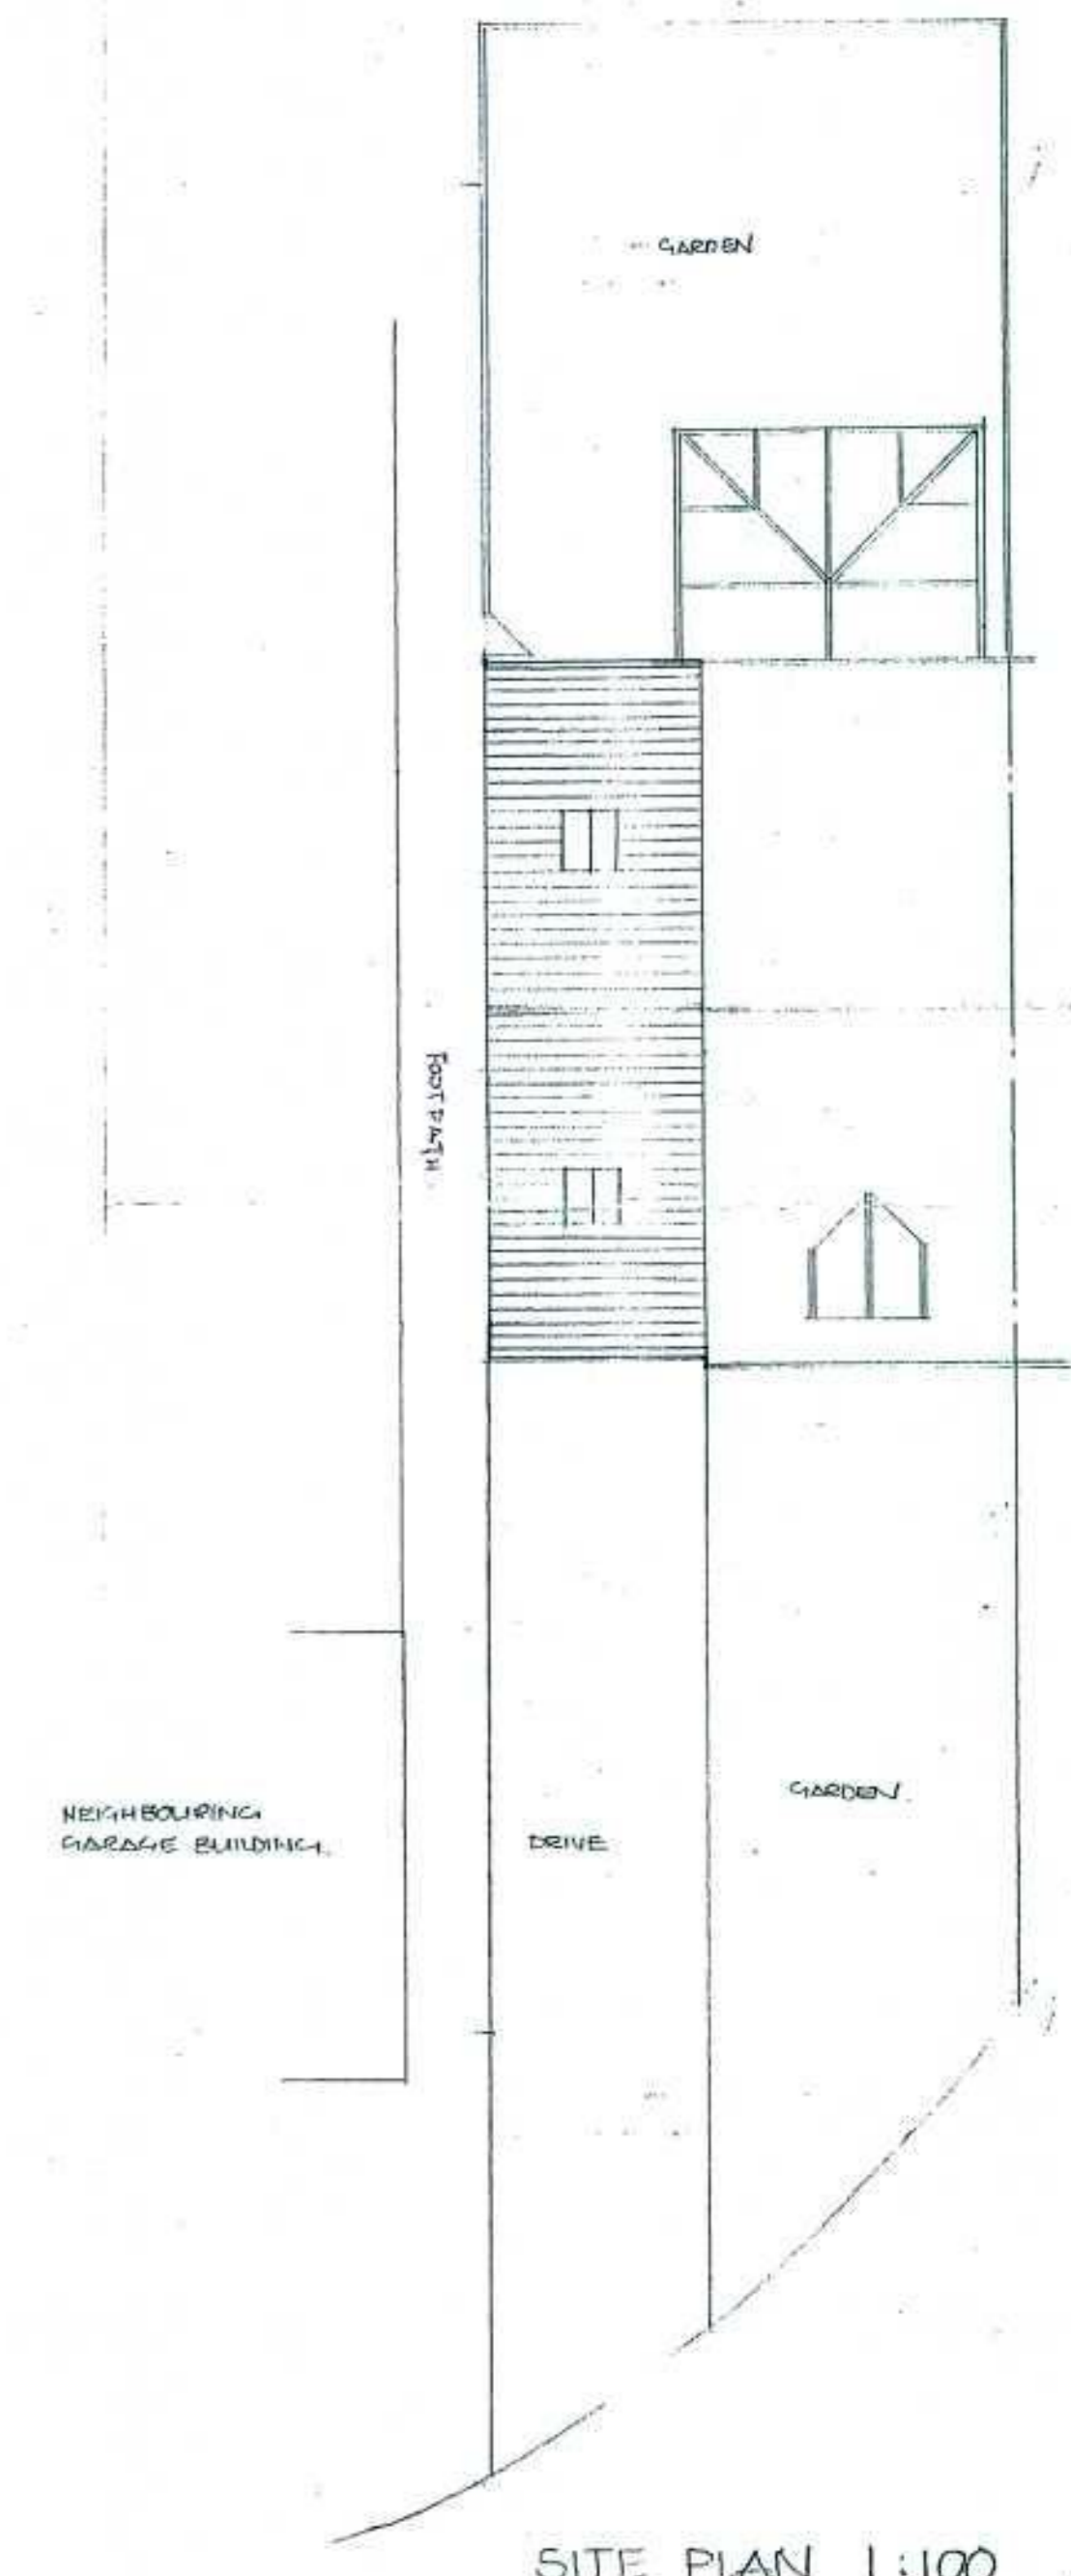

SITE PLAN 1:100

PROPOSED EXTENSION TO N° 21 BIRKHEAD CLOSE HIGH BURTON
FOR MRS G TAYLOR

PROPOSED FLOOR PLANS (REV A APR 06)
SCALE 1:50 DEC 05

KIRKLEES METROPOLITAN BOROUGH COUNCIL
27 APR 2006
RECEIVED