


SIDE ELEVATION


REAR ELEVATION

SIDE ELEVATION

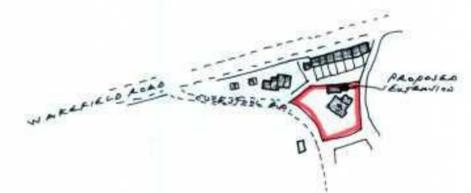


LOCATION PLAN

- GENERAL NOTES:-**
- NEW DRAIN TO BE 100 DIA. VITR. CLAY WITH MIN. FALL 1 IN 40.
 - ANY DRAIN PASSING UNDER EXTENSION TO BE ENCASED WITH 150 CONC. & WHERE DRAIN PASSES UNDER WALL FORM BRIDGE OVER WITH CONC. LINTELS & TAKE FOUNDATION DOWN TO INVERT-LEV.
 - NEW RAINWATER PIPE TO BE 75 DIA. INTO BACK-INLET GULLY.
 - ALL NEW EXPOSED HEADS, REVEALS & CILLS TO HAVE 2000 GAUGE D.P.C.
 - NEW ROOF TO BE FIXED TO WALLS WITH 30x5x1m LONG STEEL STRAPS AT 2m CTS. EXTENDING OVER MIN. 3 MEMBERS.
 - USE ENERGY EFFICIENT LIGHTING.
 - ALL ELECTRICAL WORK TO BE DESIGNED, INSTALLED, INSPECTED & TESTED BY AN APPROVED ELECTRICIAN.

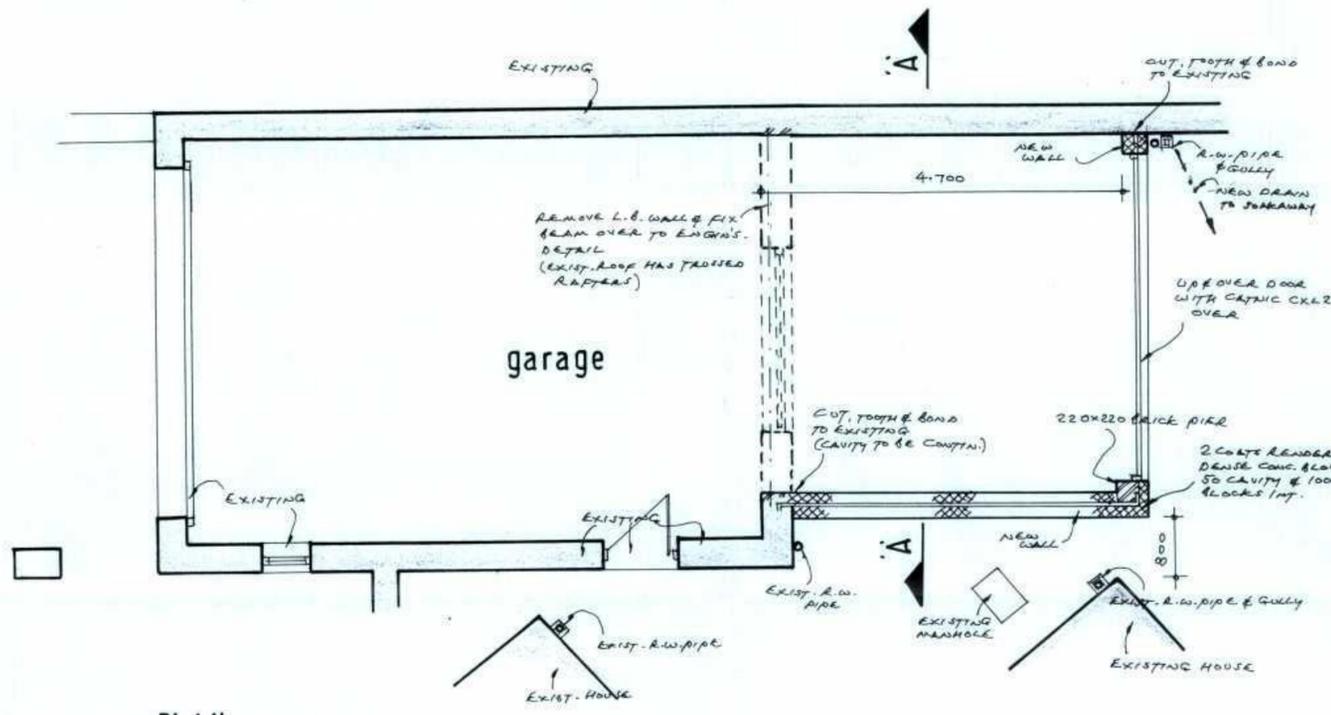

PLAN

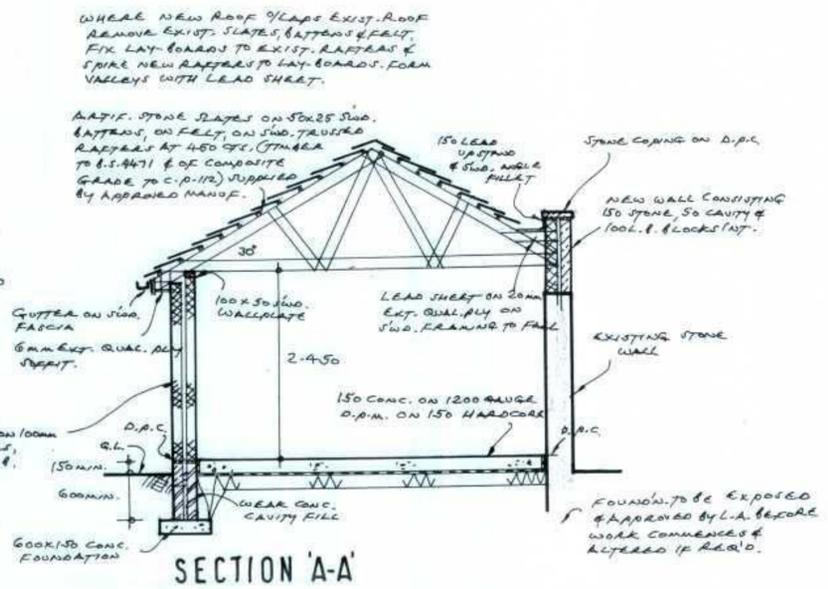

SECTION 'A-A'

PROPOSED EXTENSION TO GARAGE AT 9 CUCKSTOOL ROAD, DENBY DALE, HUDDERSFIELD, FOR MR & MRS. C.S. ADAMSON.
 date: 26-4-06 scale: 1:50, 1:100, 1:2500.
 drawn: D.Revitt M.C.I.O.B.