


drawing no. 401-04  
 revision




EAST ELEVATION

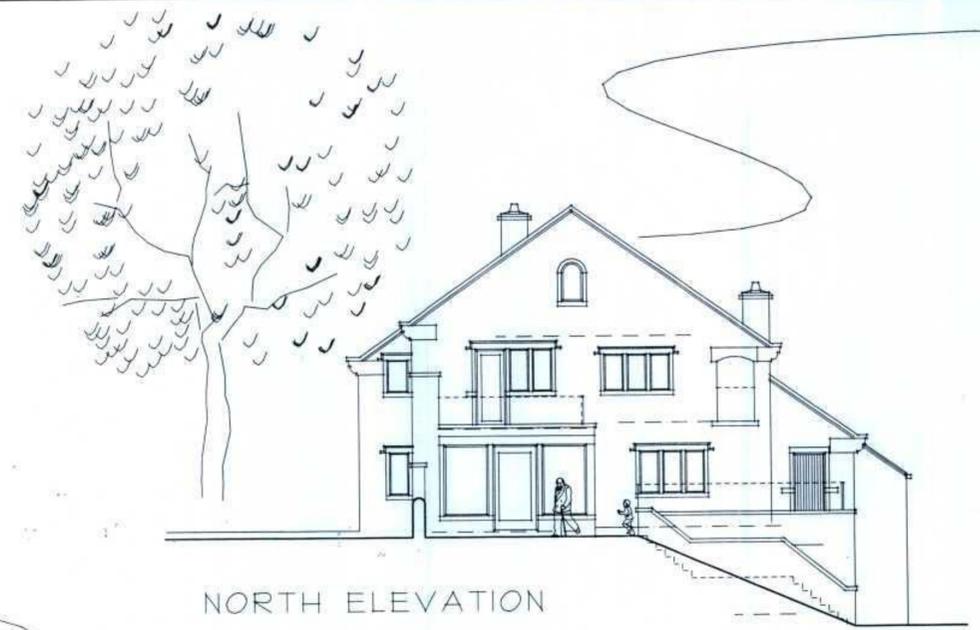

NORTH ELEVATION



WEST ELEVATION

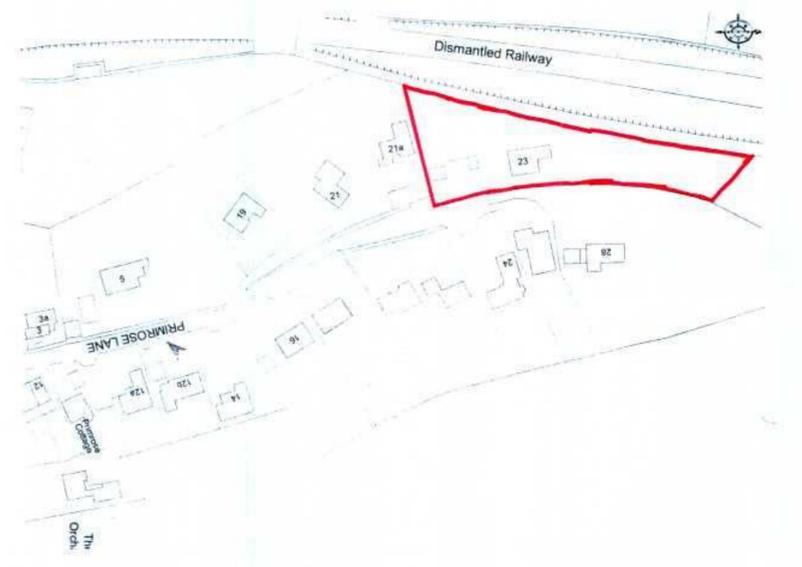


LOCATION PLAN



SOUTH ELEVATION

MATERIALS:  
 WALLS  
 COURSED NATURAL STONE WITH NATURAL STONE DRESSINGS.  
 ROOF  
 ARTIFICIAL STONE ROOFING.  
 WINDOWS/DOORS  
 PVC  
 RAINWATER GOODS  
 BLACK PVC.

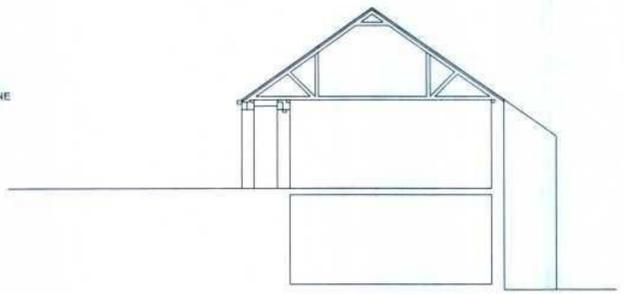

GARAGE CROSS SECTION

**ACKROYD & COMPANY**  
 CHARTERED BUILDING SURVEYORS

client  
 MR. & MRS. A. DOBSON

project  
 PROPOSED DWELLING  
 ROSE DENE, PRIMROSE LANE,  
 HIGHBURTON.  
 ELEVATIONS

scale 1 : 100  
 date MAY 2006

drawing no. 401-04  
 revision

PHOENIX HOUSE 4 HUDDERSFIELD ROAD  
 STALYBRIDGE CHESHIRE SK15 2QA  
 TEL:0161 304 8900 FAX: 0161 304 7660