


ROBIN ROYD DRIVE, MIRFIELD

Scale 1:50 4m
 Scale 1:100 8m
 Scale 1:200 16m
 Scale 1:1250 100m
 Scale 1:2500 200m


[When to scale of original plan, bar = 8cm]



Ground Floor

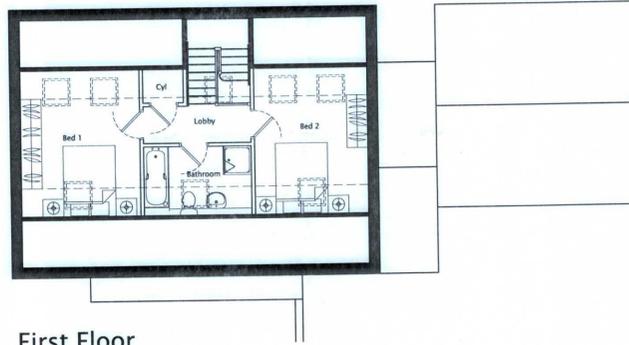


First Floor

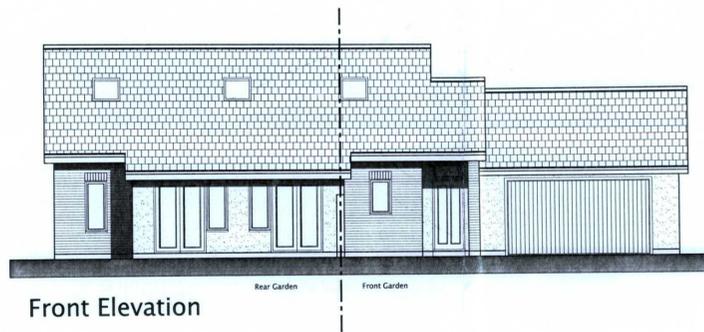

Front Elevation




Side Elevation

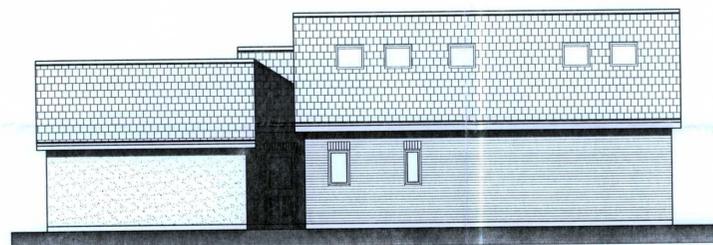

Rear Elevation



Side Elevation

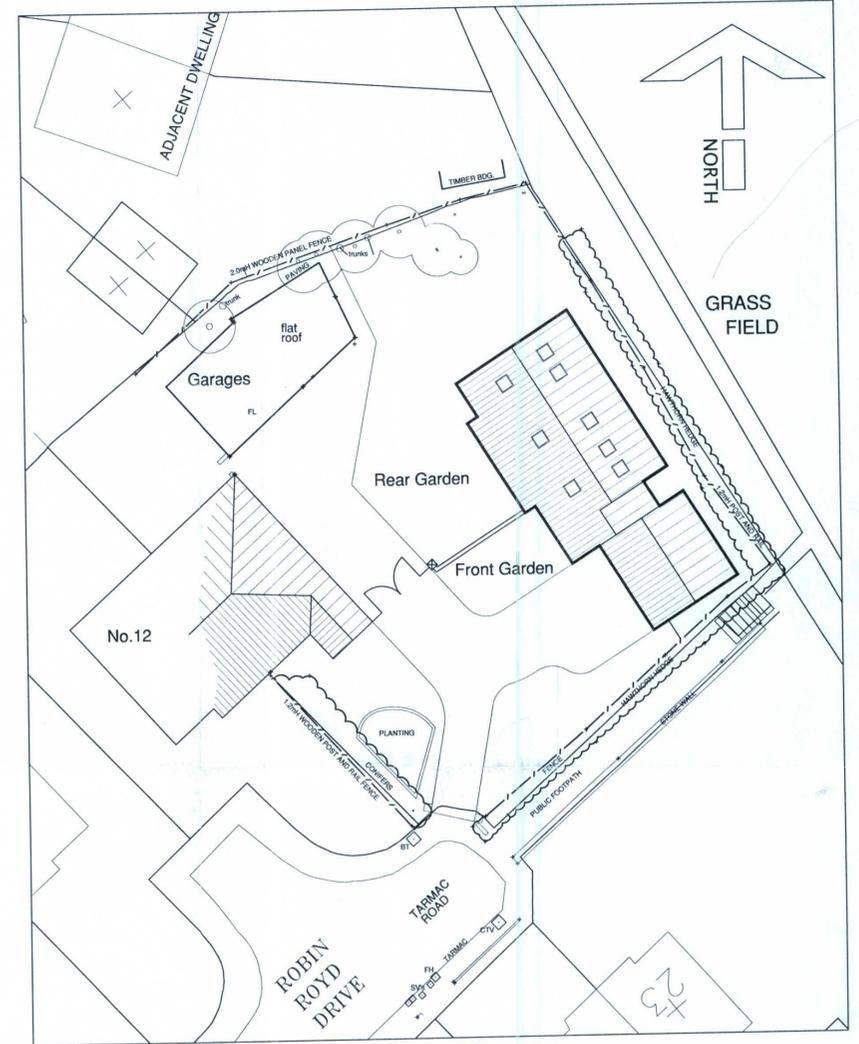

SITE PLAN

architectural design
 town planning
 landscape architecture
JRP
 John R Paley Associates

CLIENT
DARREN SMITH BULDERS

PROJECT
 ROBIN ROYD DRIVE
 MIRFIELD

DRAWING OF
**PROPOSED PLANS & ELEVATIONS
 & SITE PLAN**

MARKETING NAME

KIRKLEES METROPOLITAN COUNCIL
 14 MAY 2007
 RECEIVED

drawing no P07:3793/01	rev	date 24.04.07
scale 1:100/500	drawn Claire	checked by LM
1 Red Hall Crescent Paragon Business Village Wakefield WF1 2DF		checked date 24.04.07
t-01924 383322 f-01924 384382 e-info@jrpassoc.co.uk		