

Notes

Do not scale from drawing, use figured dimensions only.
 All dimensions must be checked and verified on site prior to commencement of work and architect to be notified of any discrepancies.
 This drawing is intended to permit overall scheme proposals only and cannot be used for construction purposes without further information.

09/62/93504/V2

0m
0m
0m
0m

Scale 1:50
Scale 1:100
Scale 1:200
Scale 1:1250

4m
8m
16m
100m

[When to scale of original plan, bar = 8cm]

© Copyright Kirklees Metropolitan Council



South East Elevation




North East Elevation



North West Elevation



South West Elevation

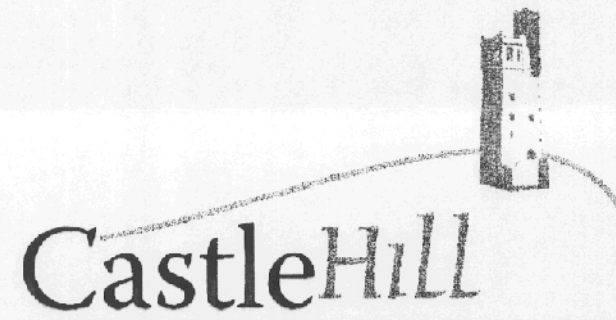

Rev	Drawn	Date

Client
The Thandi Partnership

Job title
Castle Hill Hotel
Redevelopment Proposals,
Huddersfield,

Drawing
Proposed Elevations

Drawing no:	Rev	Scale
2382 (0-) 102		1:100
Date	Drawn	Chkd
August 09	MJN	MAL

ONE17
CHARTERED ARCHITECTS

THE DYEHOUSE, ARMITAGE BRIDGE
HUDDERSFIELD, WEST YORKS HD4 7PD

TEL 01484 668 000 FAX 01484 668 001
E SOLUTIONS@ONE17DESIGN.COM

WWW.ONE17DESIGN.COM