


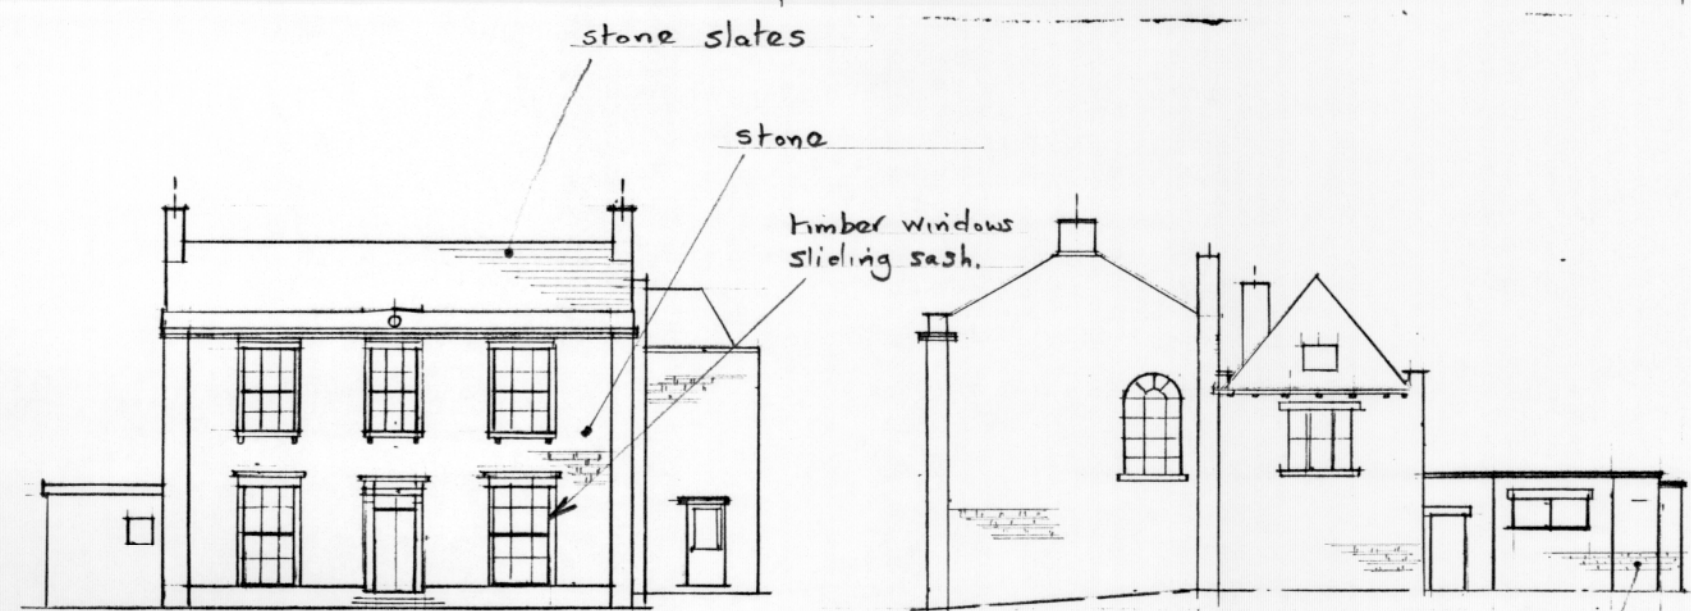

North Elevation.

West Elevation.



South Elev.

Brick extension / flat roof.



East Elev.

Brick/flat roof extension.

|    |              |      |
|----|--------------|------|
| 0m | Scale 1:50   | 4m   |
| 0m | Scale 1:100  | 8m   |
| 0m | Scale 1:200  | 16m  |
| 0m | Scale 1:1250 | 100m |

[When to scale of original plan, bar = 8cm]

© Copyright Kirklees Metropolitan Council

All work to be carried out in accordance with Local Authority requirements and to the satisfaction of the Building Control Officer.

#### NOTES

This drawing prepared for local Building and Planning approvals only. R.D.S. accept no liability for errors or omissions. The drawing may be used for part costing purposes, but the contractor must cost fully from a site investigation. It is the clients responsibility to provide a reputable contractor to carry out the proposed work. The contractor is responsible for checking site dimensions, materials and all building work, such work being inspected and approved by the Building Inspector on site as appropriate. R.D.S. disclaim any liability of work carried out.

**THIS DRAWING IS COPYRIGHT**

SCALE 1:200

TITLE 'As Existing'  
Grade II\* Listed.

14 Close Hill Lane  
Huddersfield HD4 6LE  
as Taylor Hill Working Mens Club.

for Mr.  
S. Smith

**RDS**


Rosedale draughting services.

41, Long Lane, Honley, Holmfirth. HD9 6EA.


Tel. Huddersfield 663319. (Std code 01484.)

or 07774 669115


DRG No. 11/016

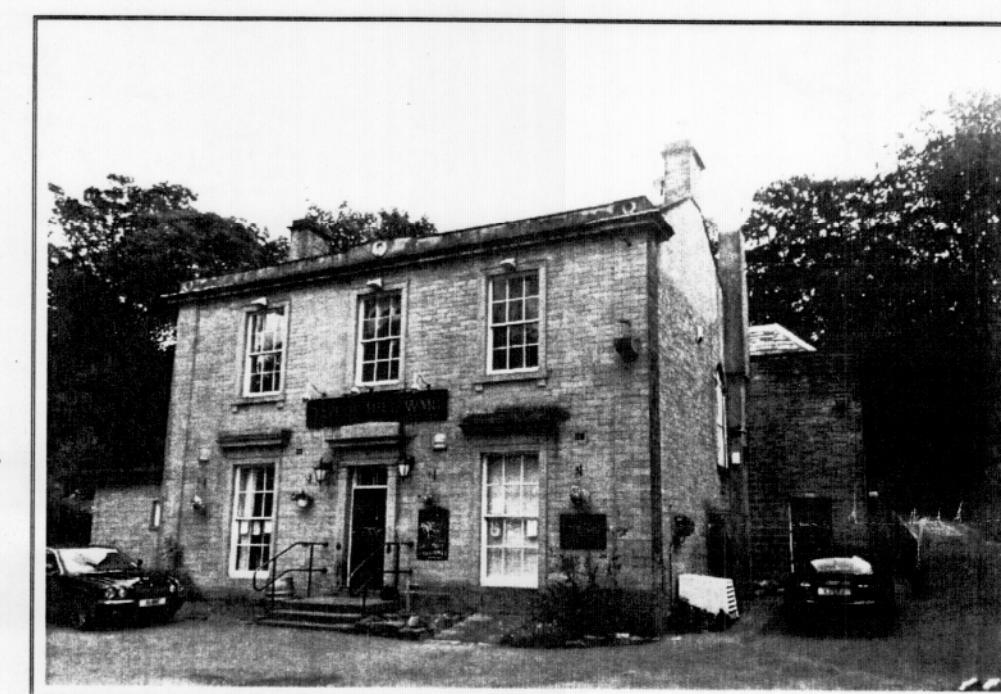


North Elevation

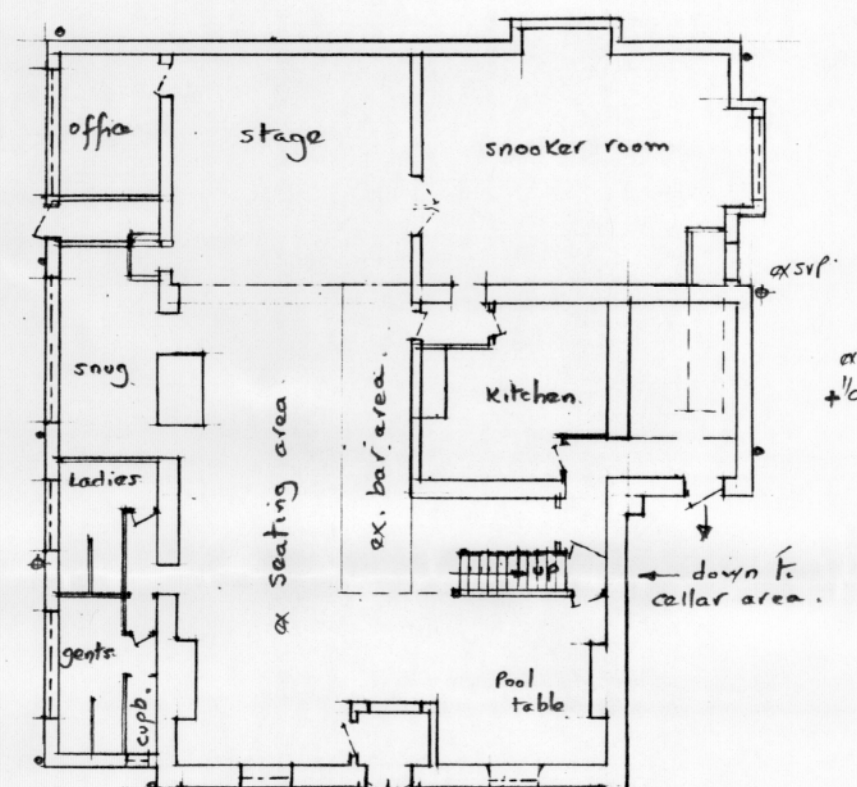


Ground Floor Plan

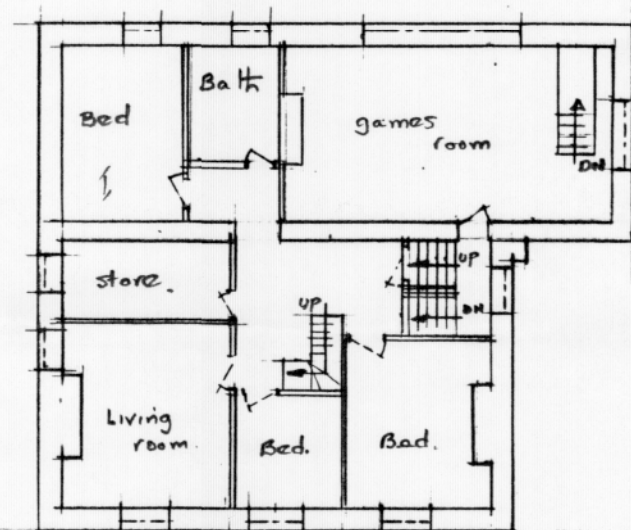

First Floor Plan

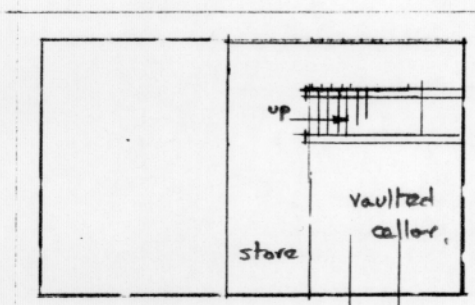

Cellar

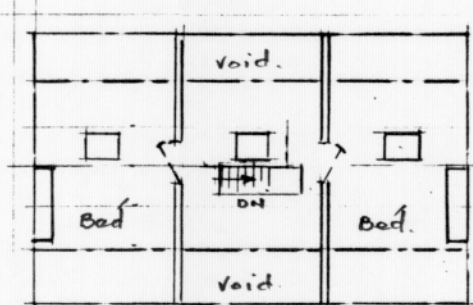

Attic



Scale (1:1250) - location Plan SE1314

