


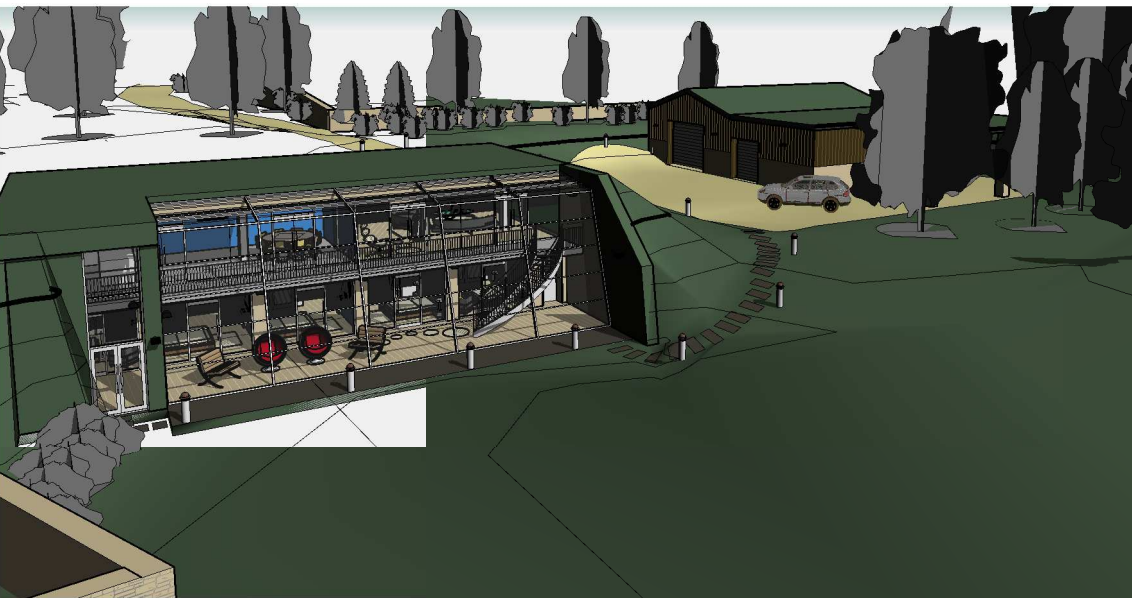
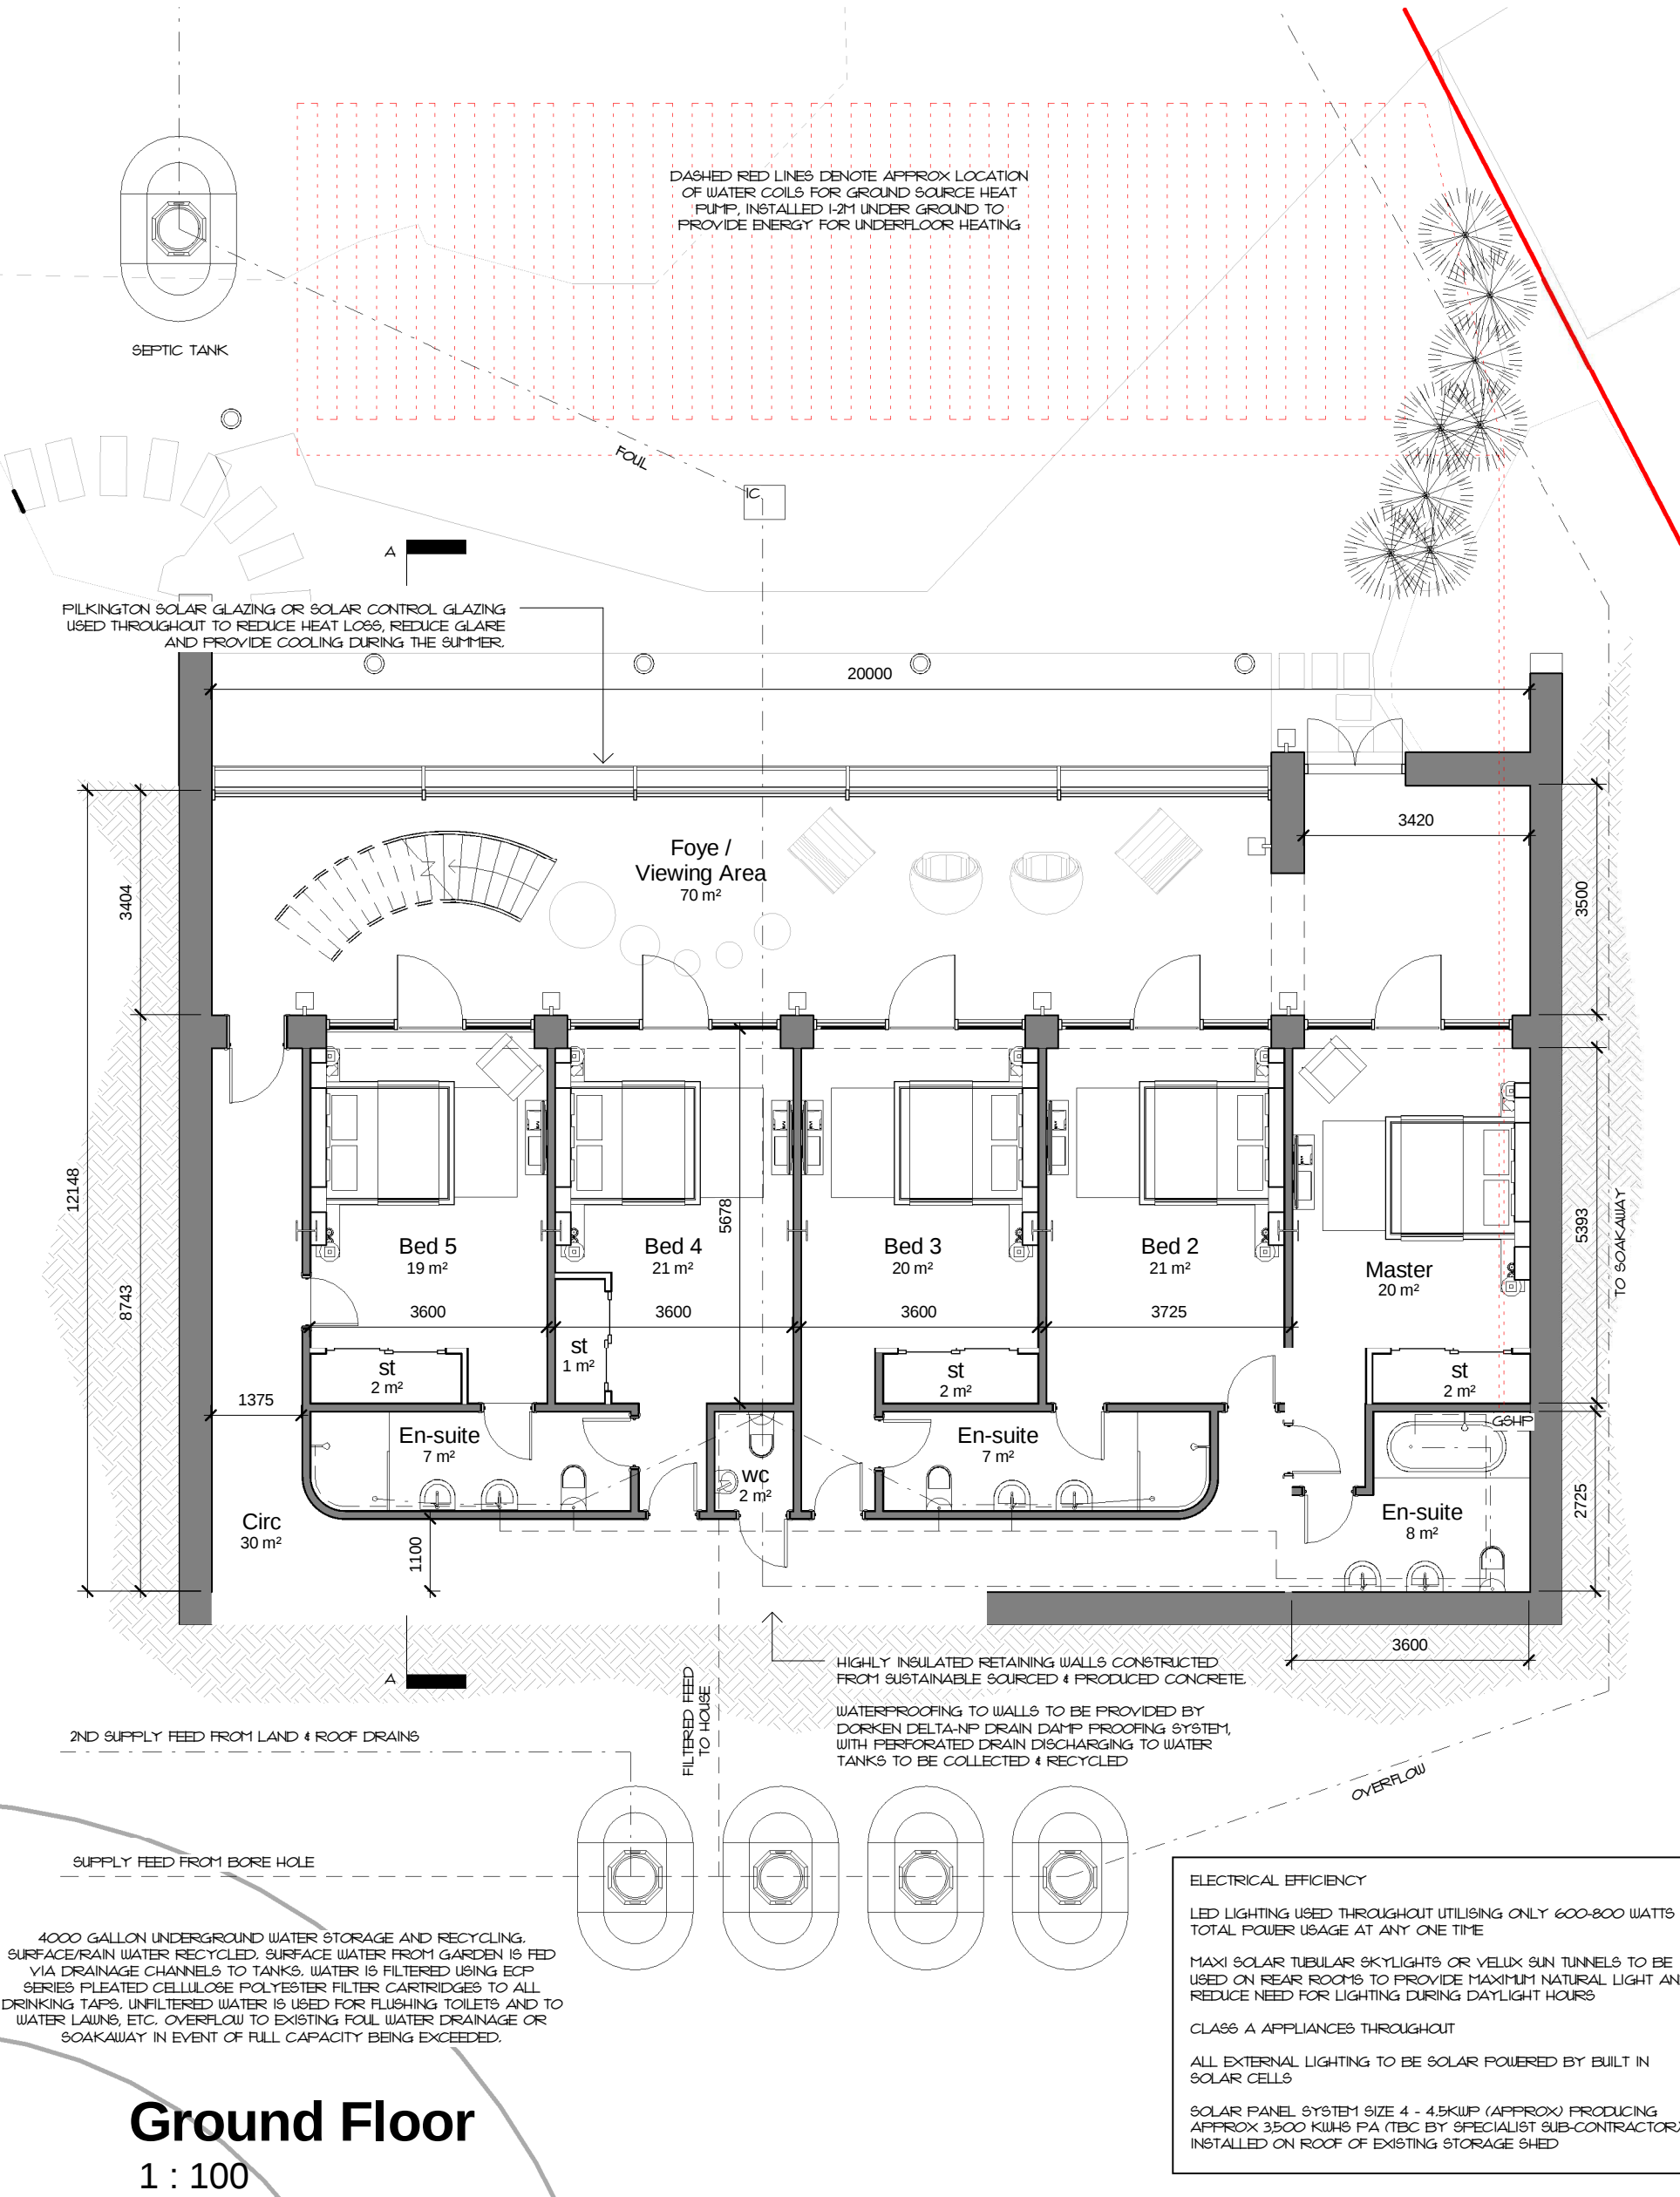
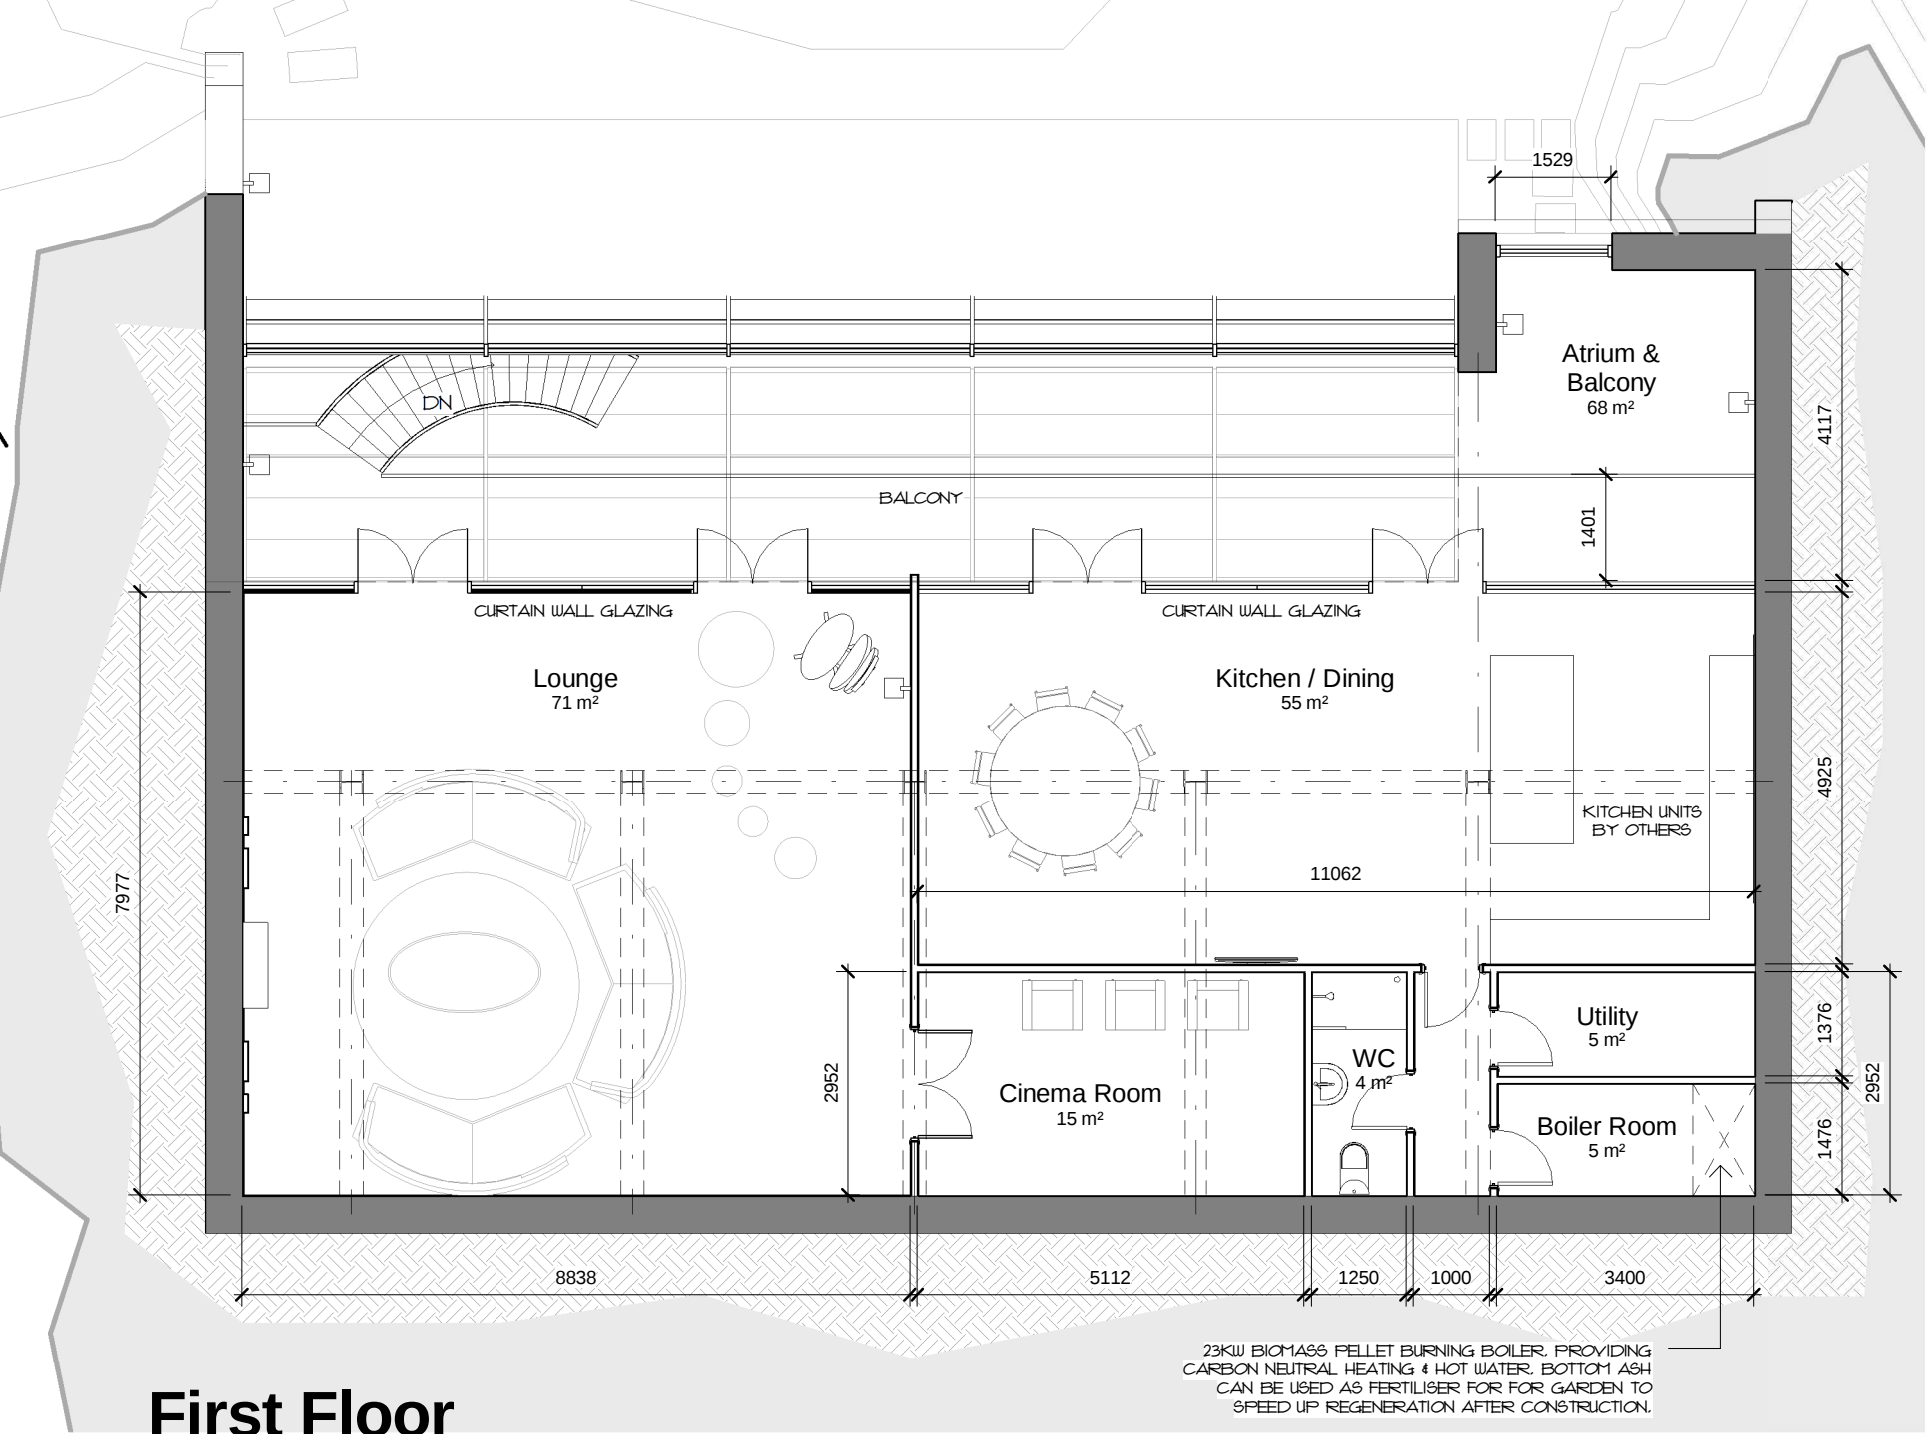


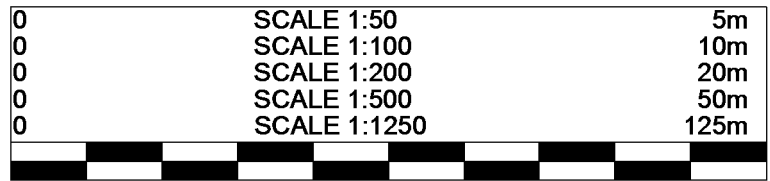

Front Perspective

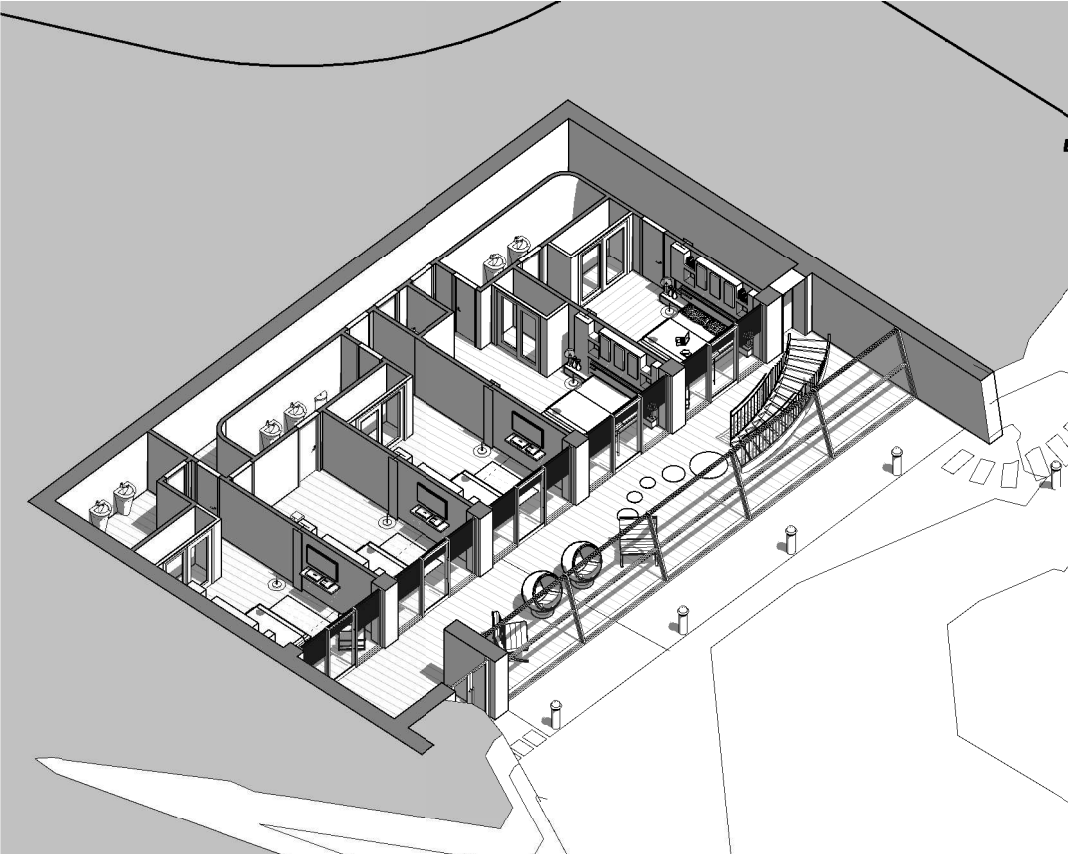


Grd Floor Cut Thro'

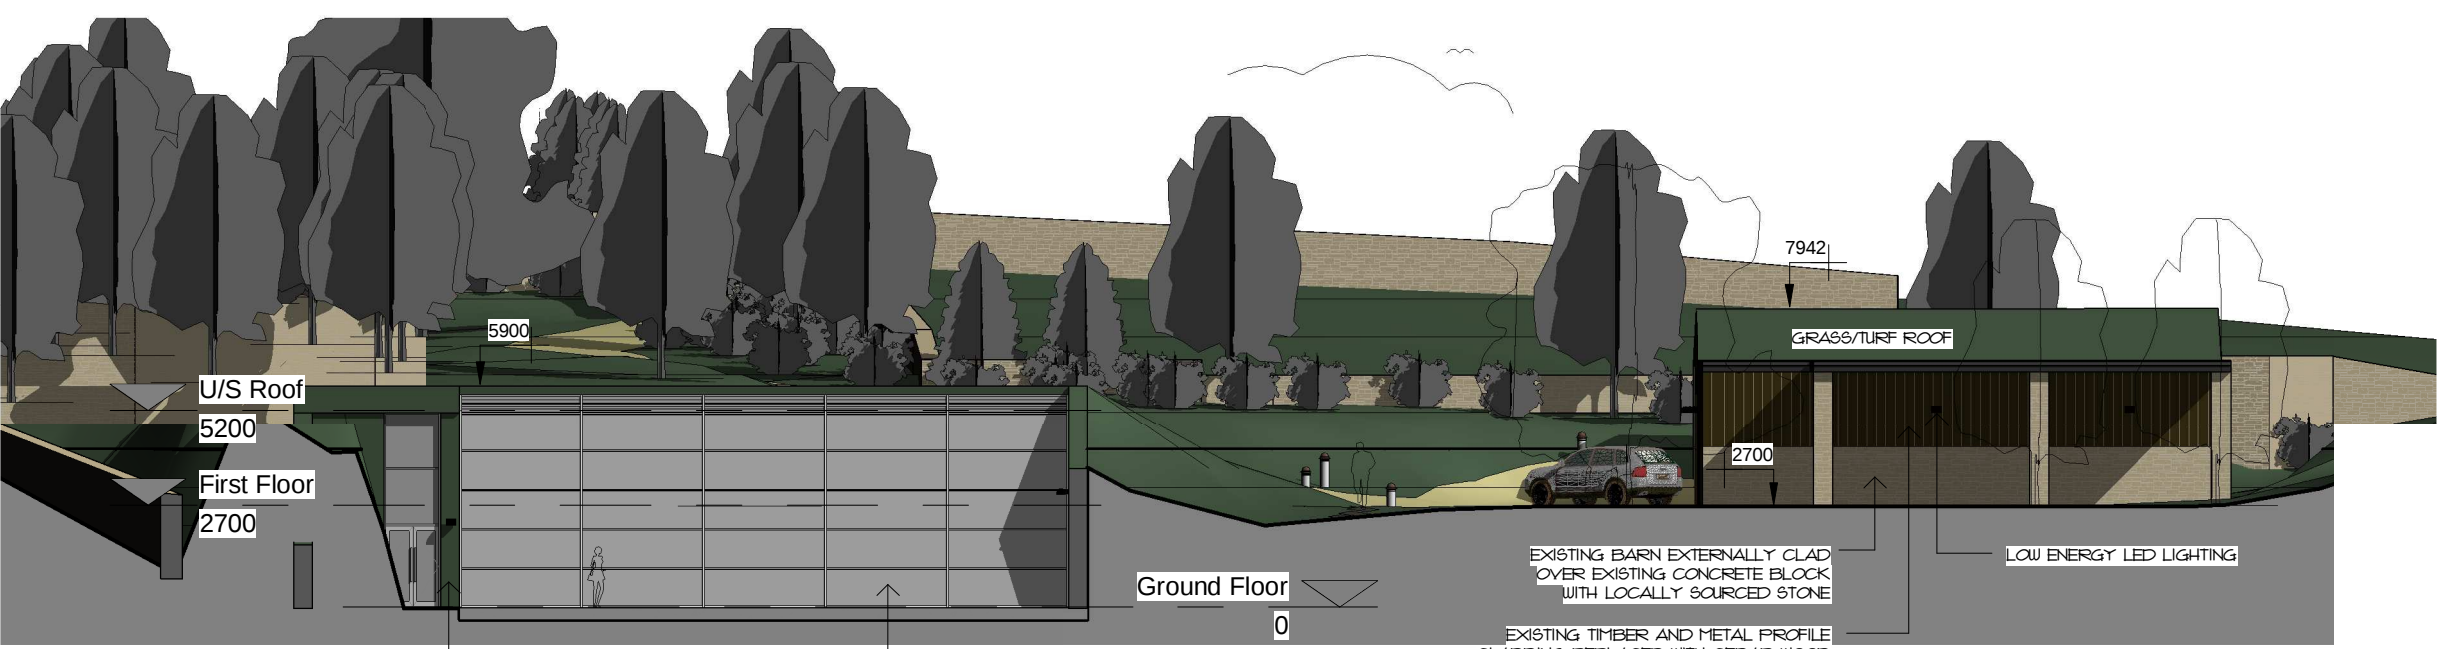


Front Elevation (North Facing)

1 : 200

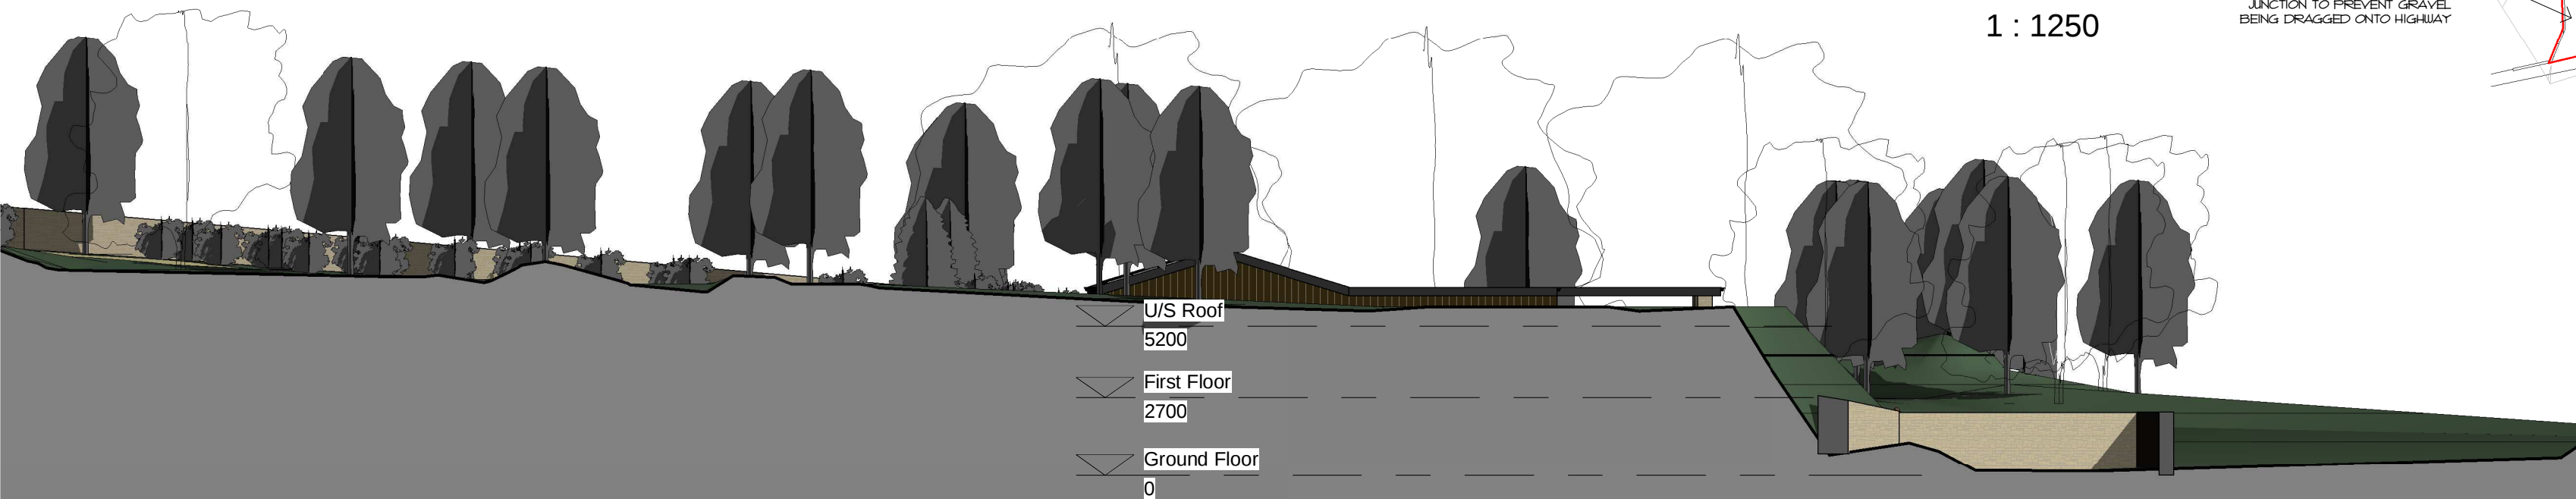


Side Elevation (East Facing)

1 : 200

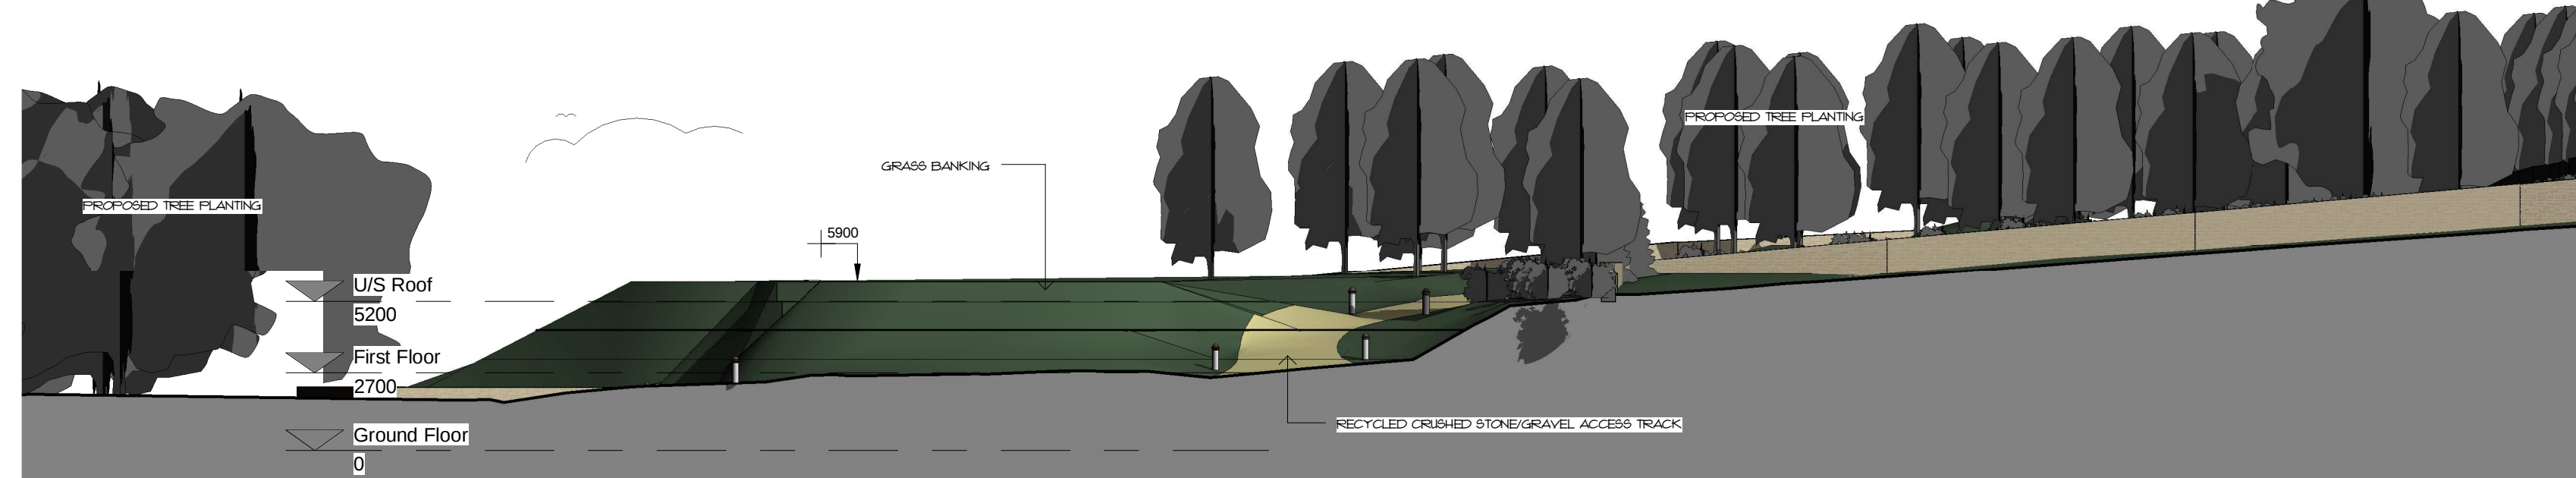


Side Elevation (West Facing)

1 : 200

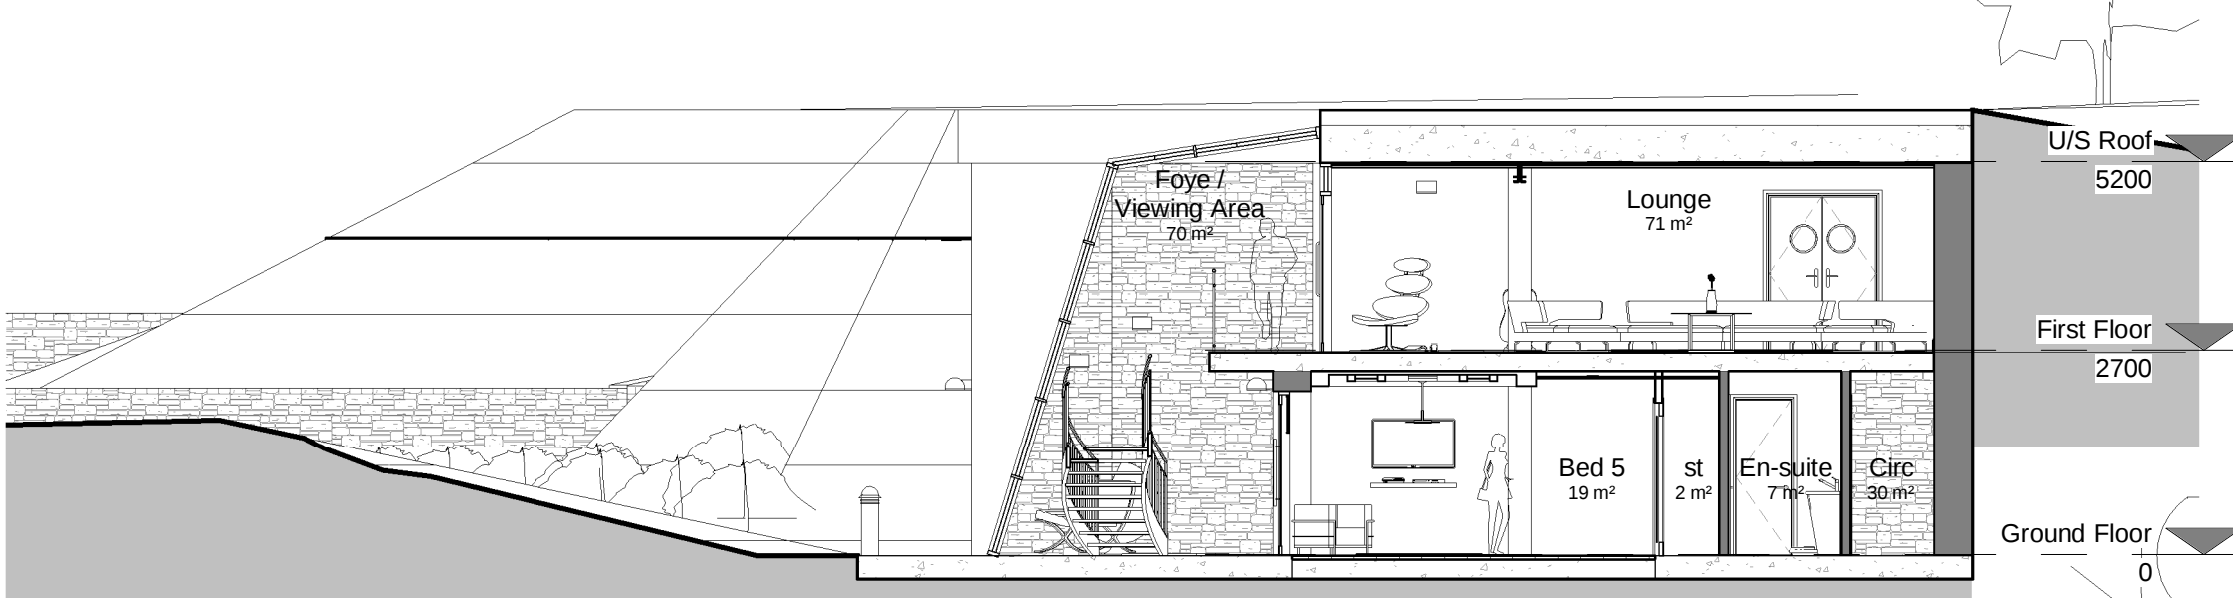


Section AA

1 : 100

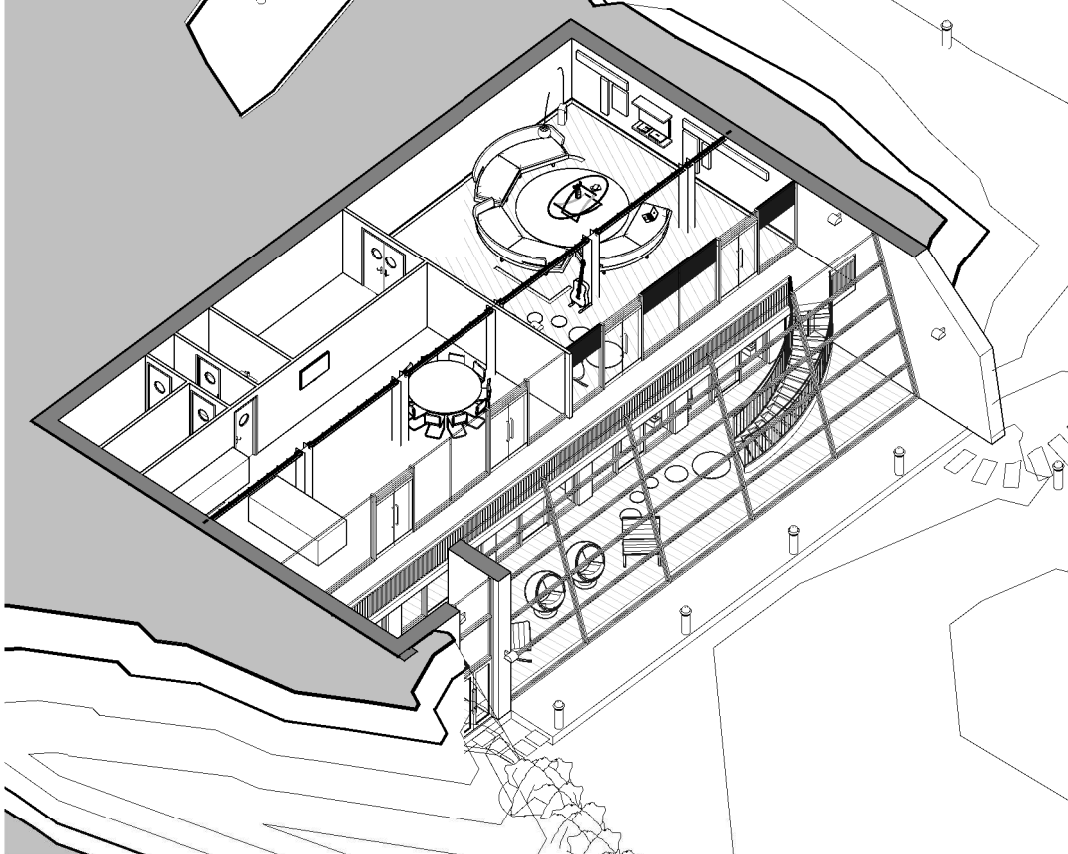

First Floor Cut Thro'

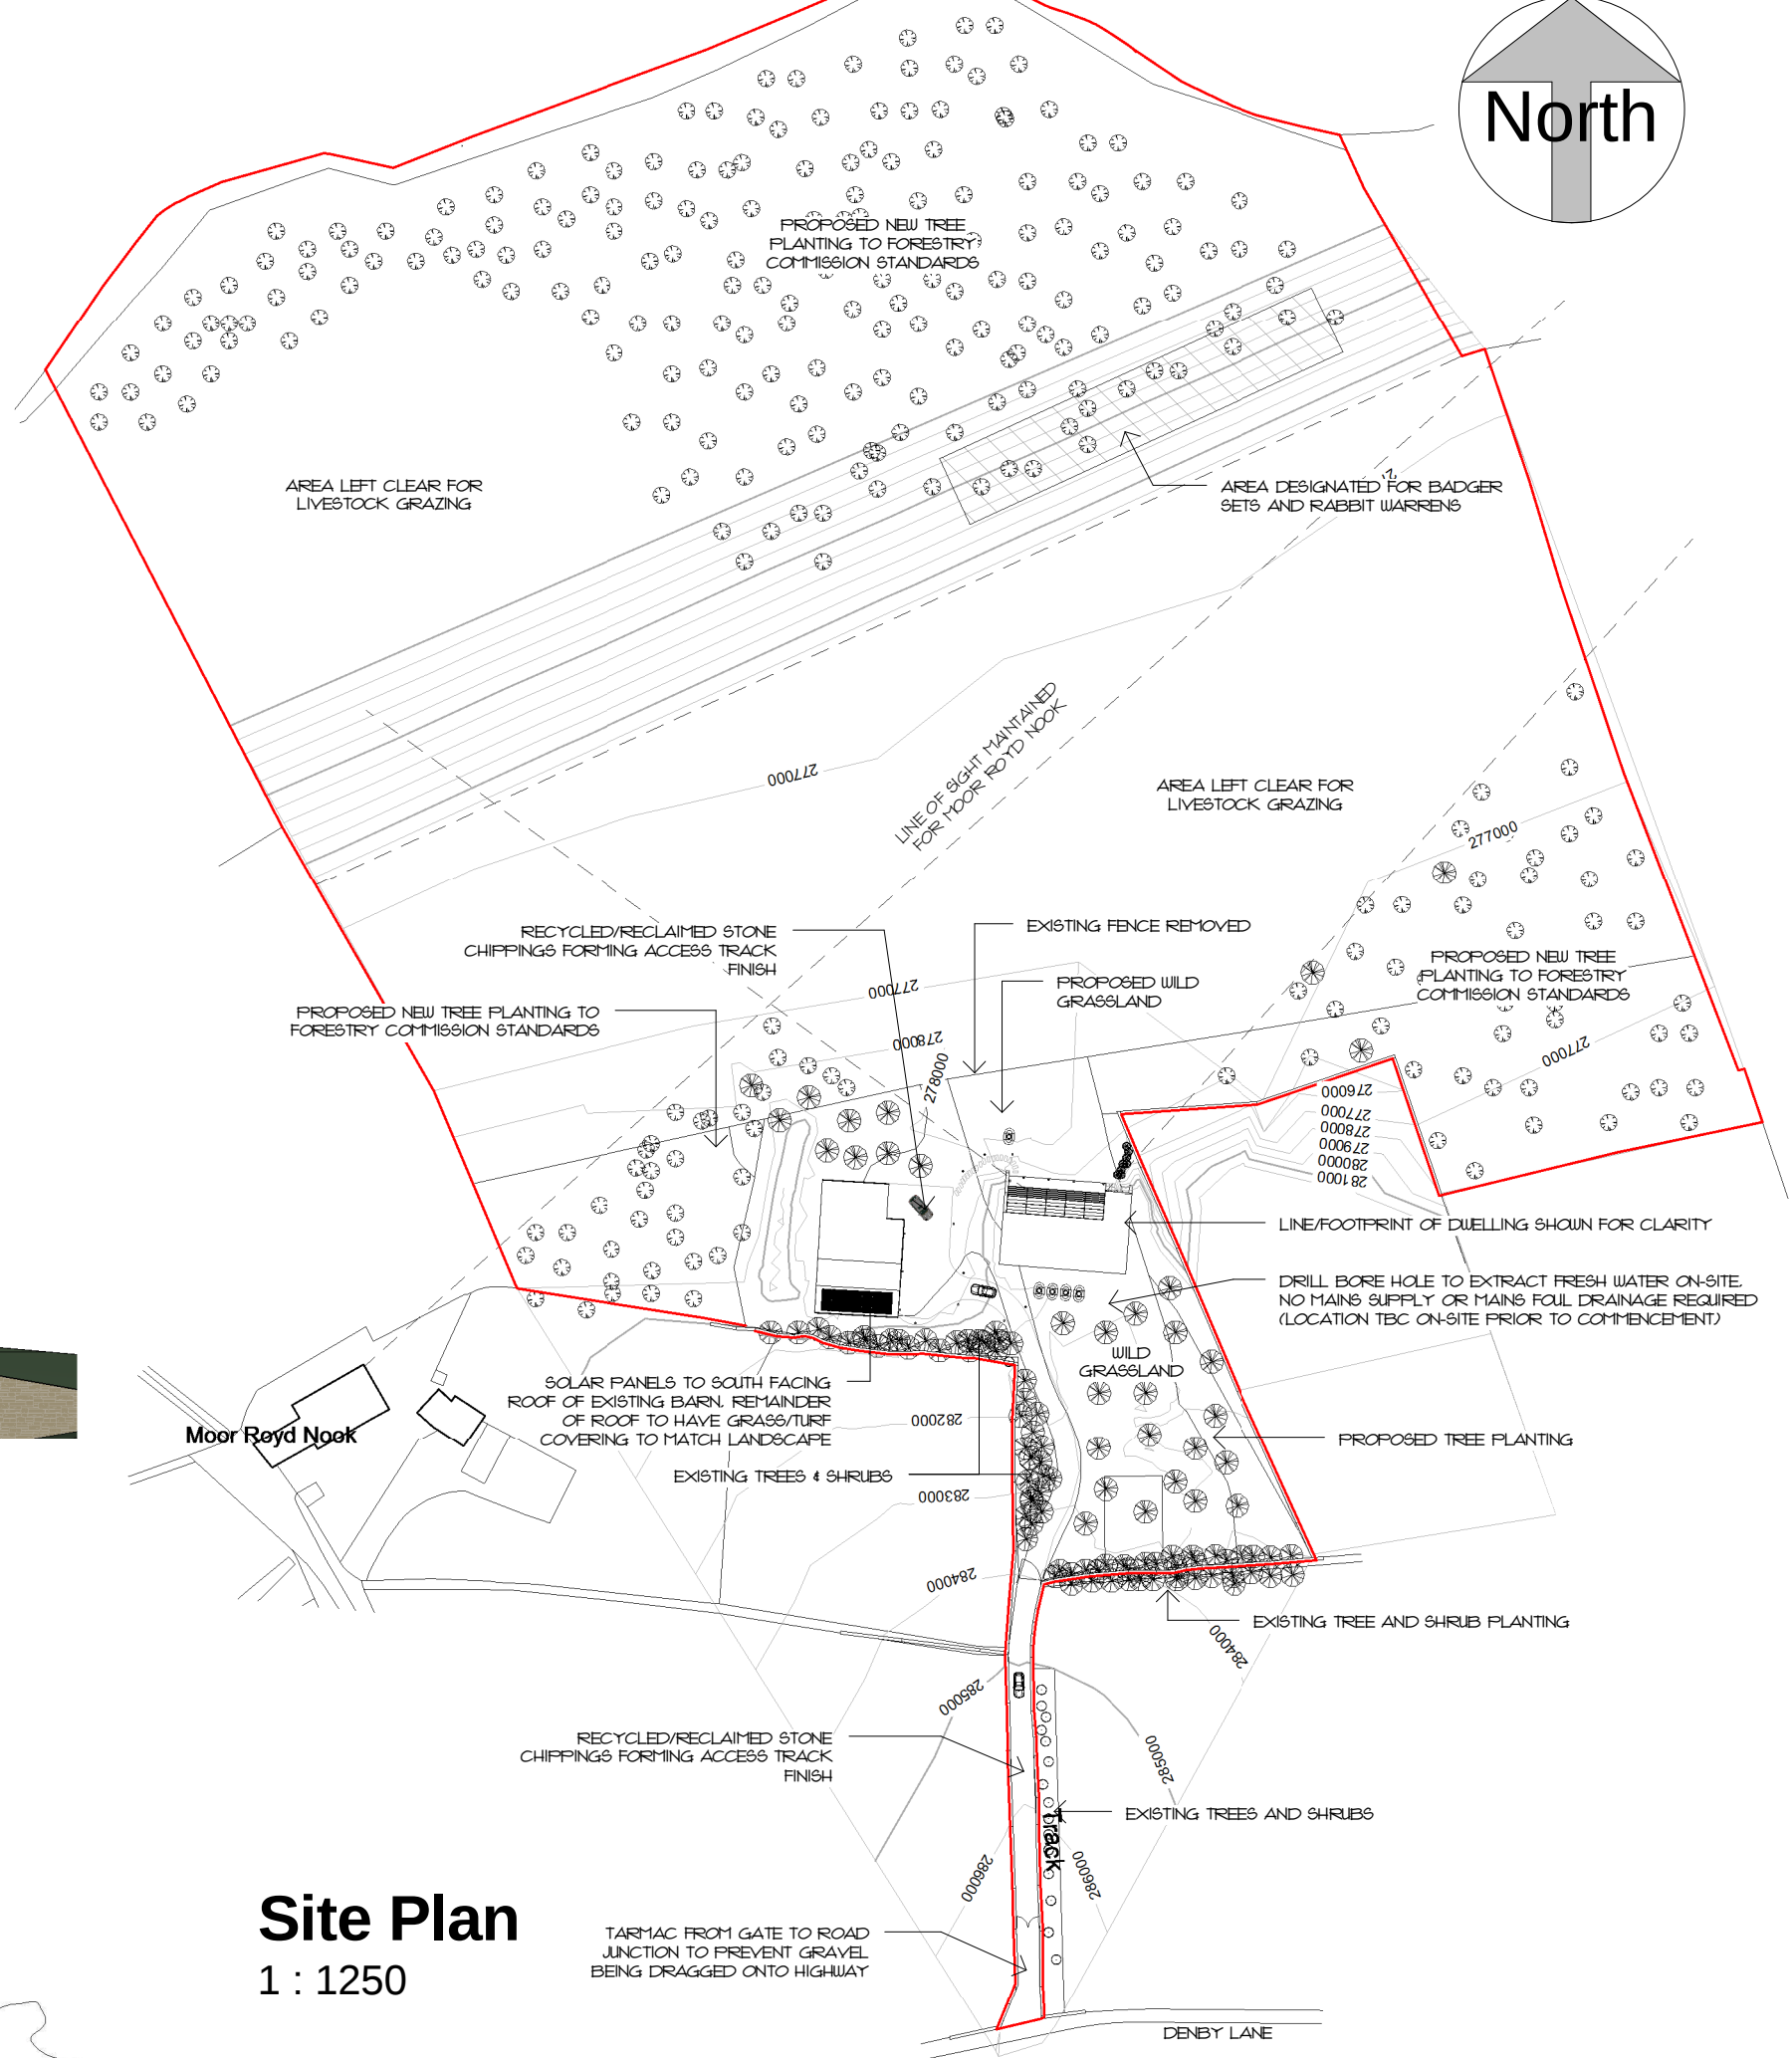

GENERAL

DO NOT SCALE FROM THIS DRAWING.

ALL DIMENSIONS ARE TO BE CHECKED ON SITE AND CONFIRMED TO AUTHOR.

ALL RELEVANT STORIES ARE SUBJECT TO FULL SITE SURVEY & LOCAL AUTHORITY APPROVALS.

ANY DISCREPANCIES OR VARIATIONS SHALL BE NOTIFIED TO CADVIS3D BEFORE WORK ON THE RELEVANT SECTION COMMENCES.

THIS DRAWING SHALL BE READ IN CONJUNCTION WITH ALL RELEVANT CONSULTANTS AND / OR SPECIALISTS DRAWINGS / DOCUMENTS.


THE MATERIALS AND WORKMANSHIP OF ALL RELEVANT TRADES AND BUILDING OPERATIONS SHALL COMPLY WITH THE RECOMMENDATIONS OF CURRENT BRITISH STANDARDS AND CODES OF PRACTICE.

AS FAR AS REASONABLY PRACTICABLE, THIS DESIGN HAS BEEN PREPARED IN SUCH A WAY AS TO REDUCE THE RISKS TO THE HEALTH AND SAFETY OF PERSONS WHO MAY BE AFFECTED.

RISK ASSESSMENTS HAVE BEEN PREPARED FOR ANY UNAVOIDABLE RISKS AND ARE REFERRED TO BELOW.

RA ref	Date	Prepared	Item

NOTES

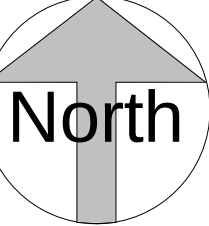

A 10/17/2	PSI	RED LINE BOUNDARY ATTENDED FOLLOWING PLANNERS COMMENTS ON 10/07/2020
rev	date	dr app notes
scale	drawn	apprv
As indicated	PSI	GF
date	drawn	drawn
MAR 2012	Q 1000 (Arch/Proposed Planning) 1179 - Fisher, High Flatts Arch/Proposed Planning 1179 - Proposed Planning	
status	PLANNING	
job no	dwg no	rev
1179	A/10-01	-

Cadvis3d
...making dreams happen
ARCHITECTURAL DESIGN SERVICES
The Towers, 237 Wakefield Rd, Lepton, Huddersfield, West Yorkshire, HD8 0DH
3-5 Wormalds Yard, 1st Floor, King Street Huddersfield, West Yorkshire, HD1 2QR
Tel: 01484 937123 / 07955 898269
Email: info@cadvis3d.co.uk
www.cadvis3d.co.uk

project

Sub-Terranean ECO Dwelling
The Old Quarry, High Flatts, Huddersfield, HD8 8XZ
(E: 421678 / N: 407308)

client

Mr G Fisher

title

Plans, Elevations & Site Plan
As Proposed