


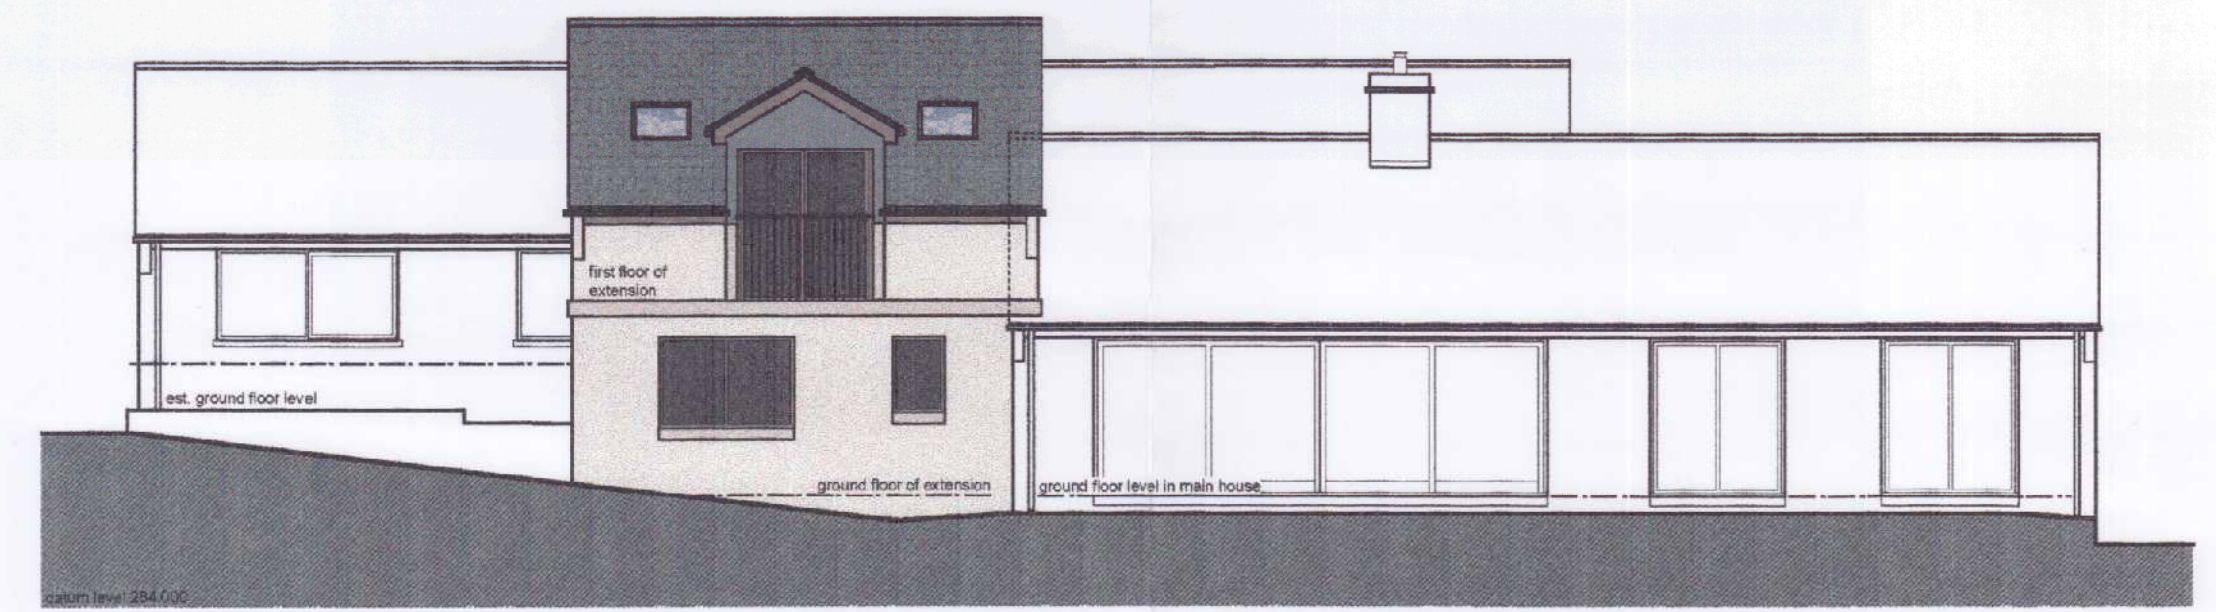


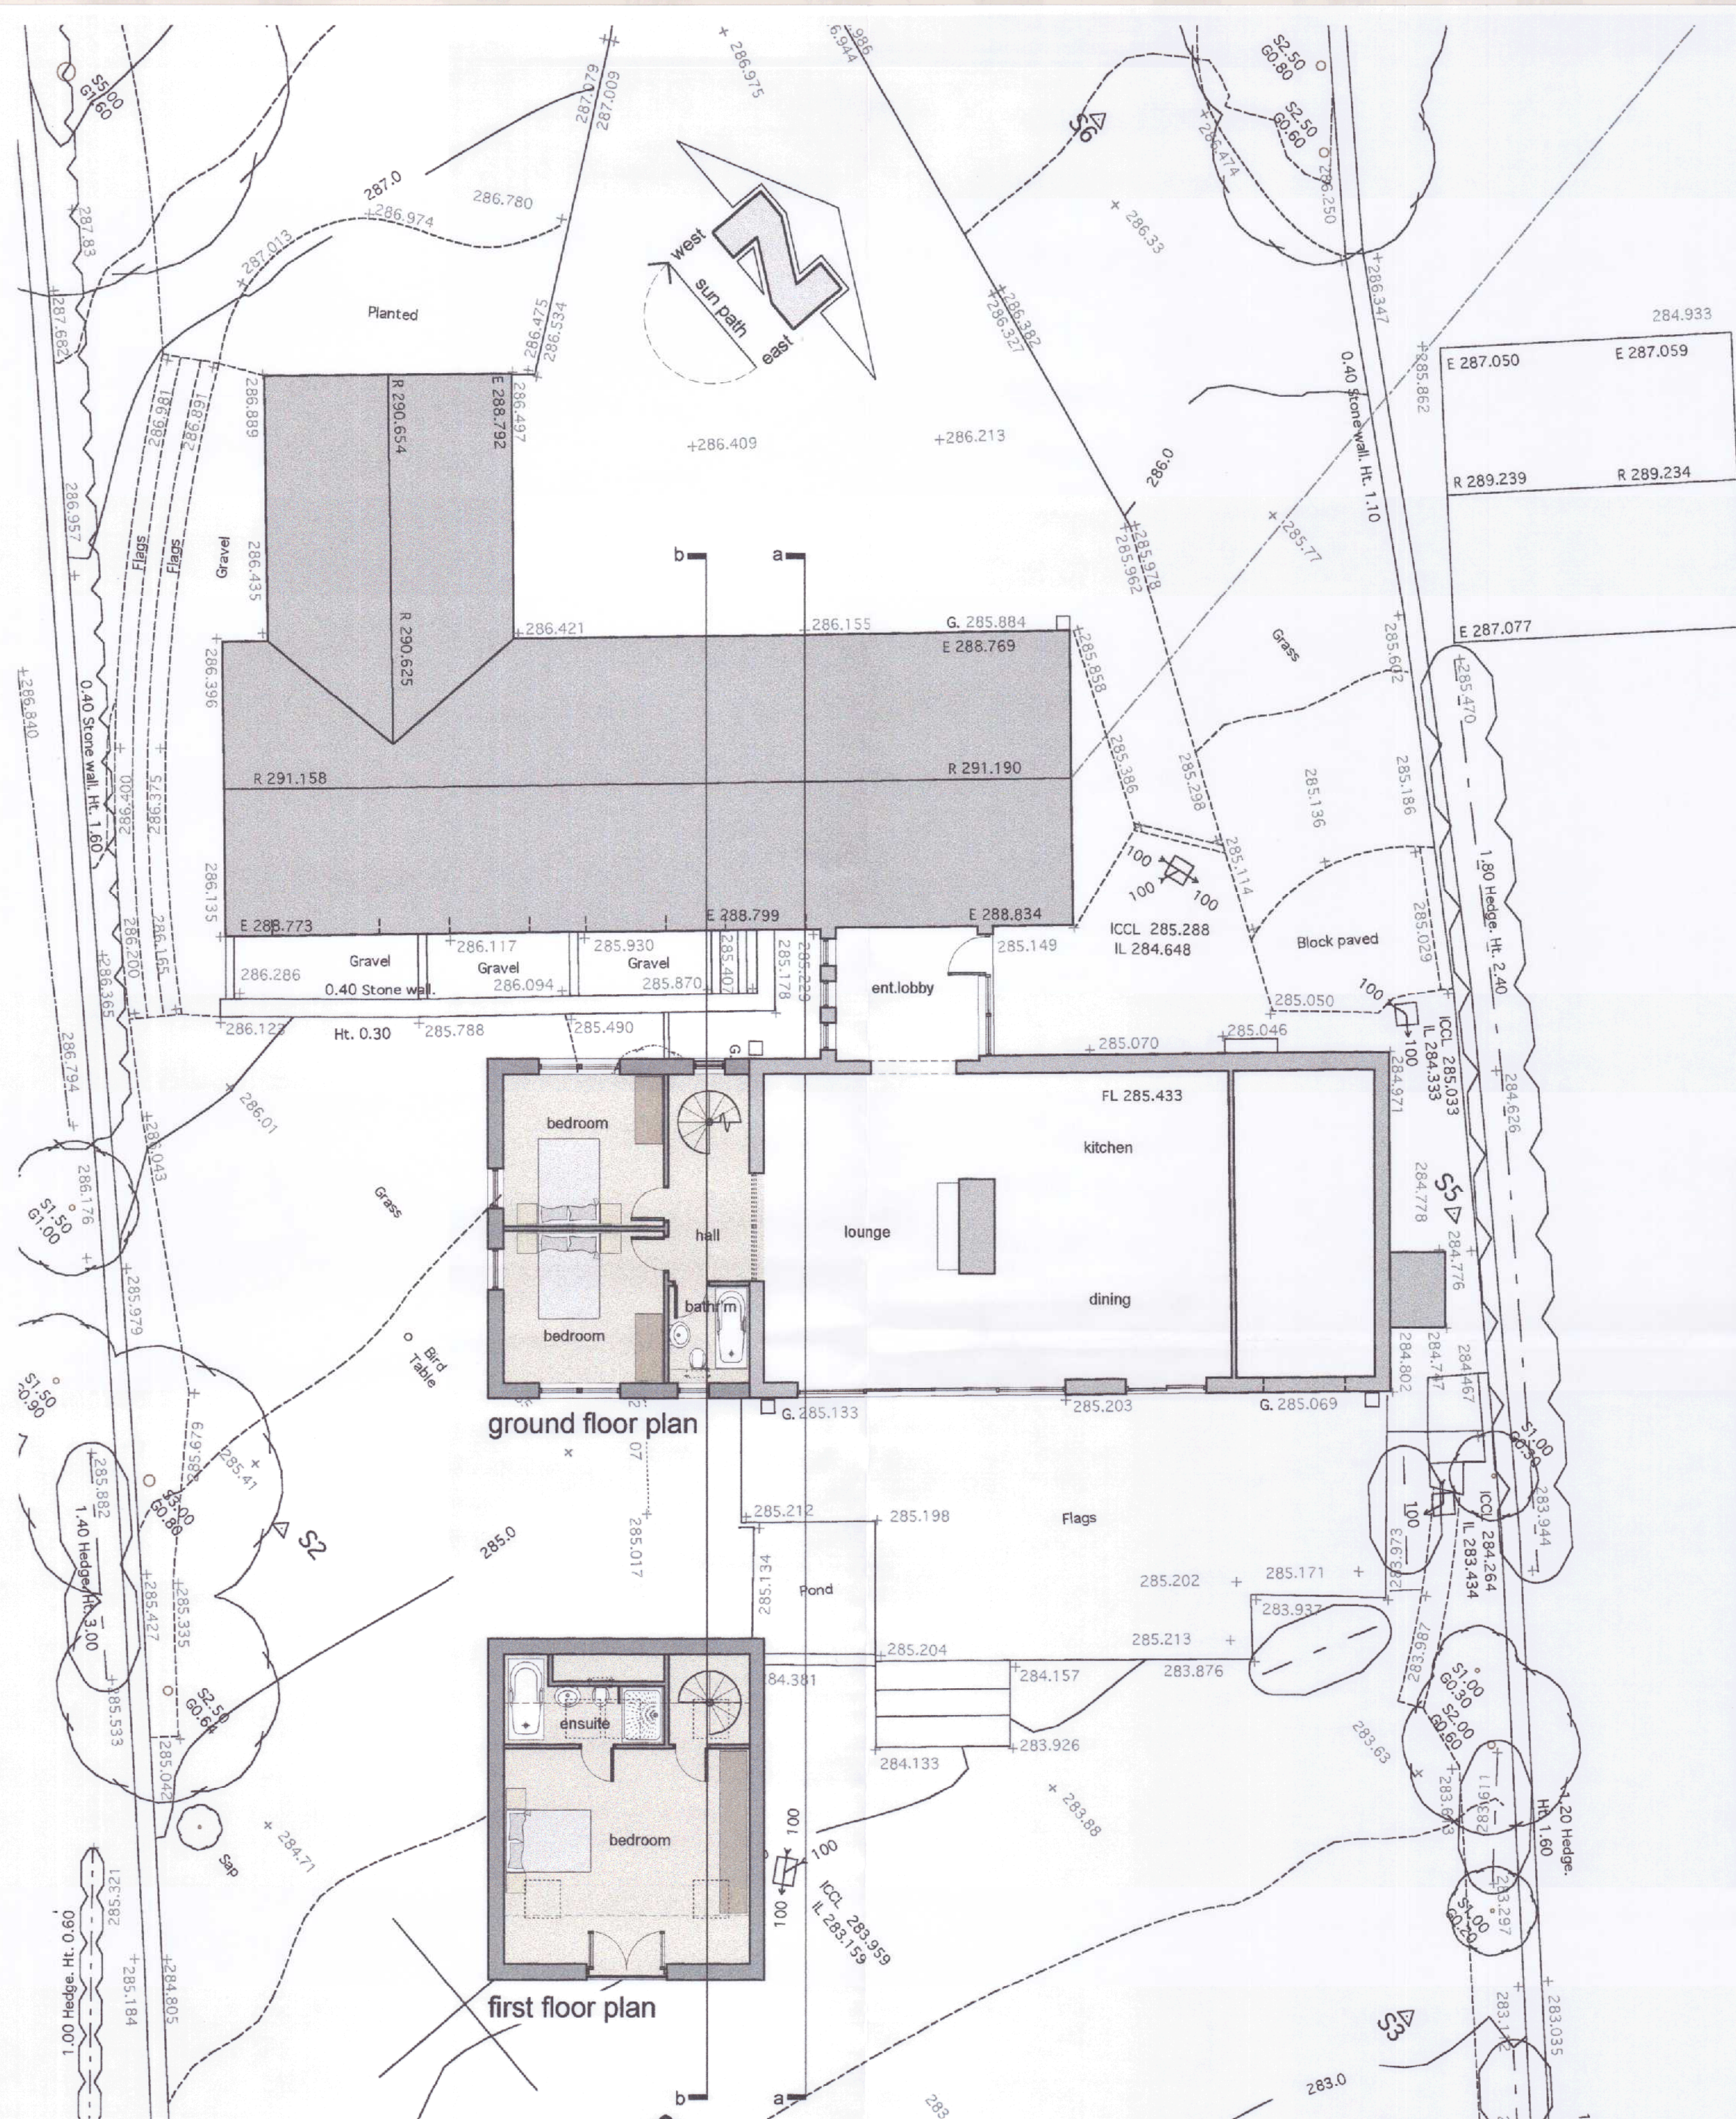


south east elevation

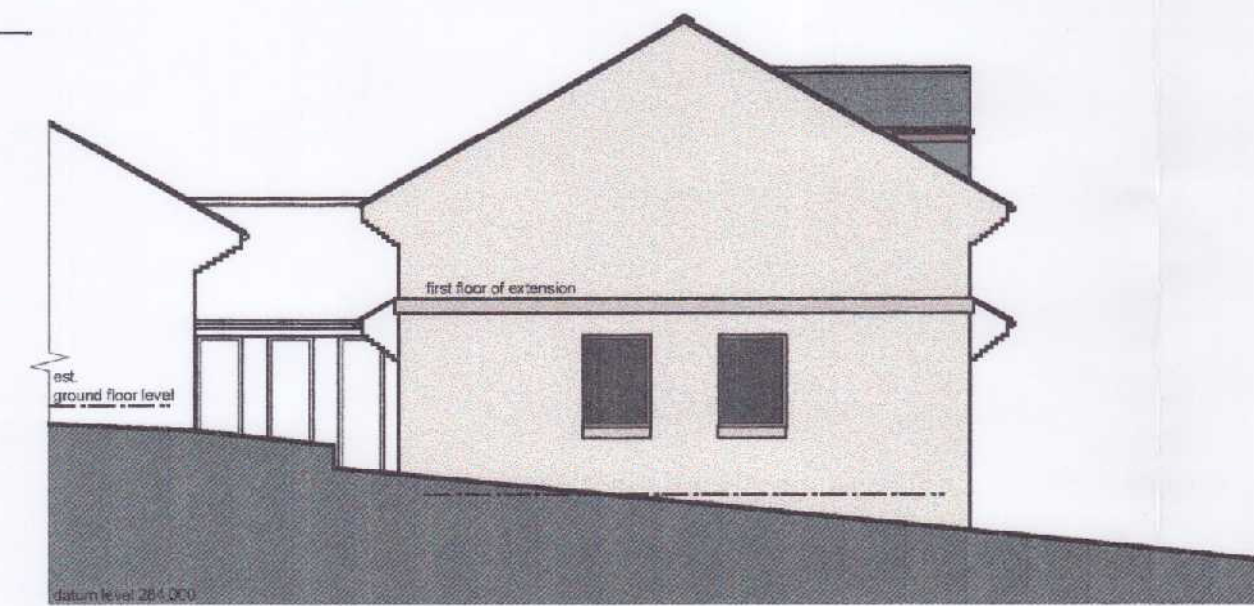

south west elevation

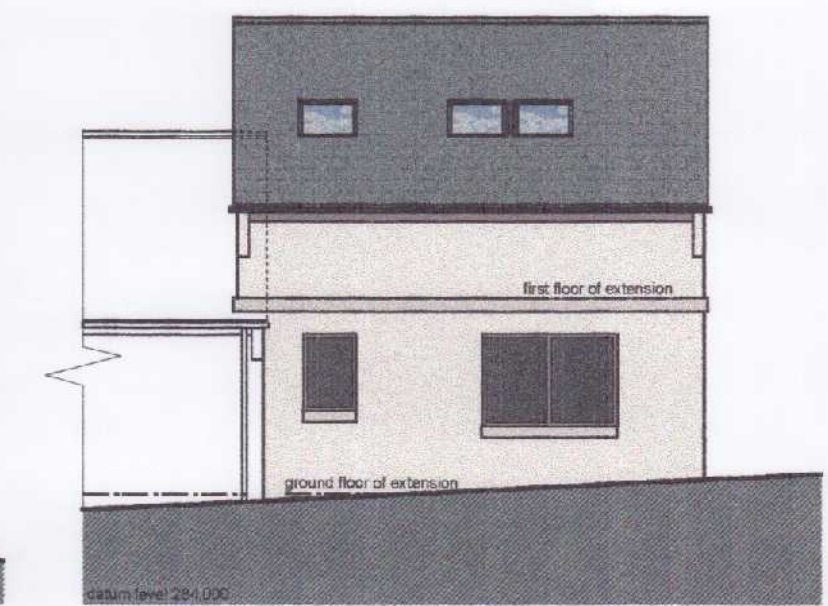


north west elevation

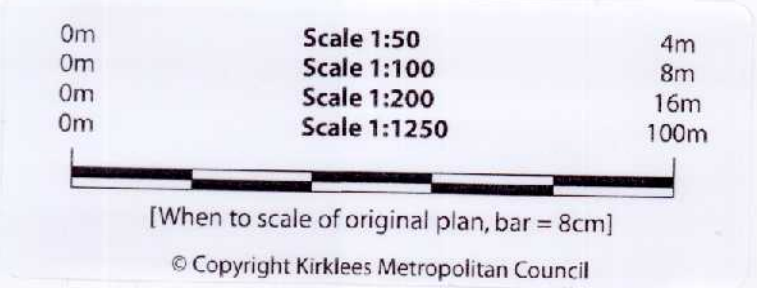


This drawing has been prepared specifically for the purpose of obtaining Planning Permission and/or Building Regulation Approval. Its suitability for other purposes, without supplementary details and specifications cannot be guaranteed. The Permissions and/or Approvals are beyond the Architects control, and no guarantee that such will be granted is given or to be inferred by reason of the preparation of this drawing. Only figured dimensions are to be used. All dimensions to be checked on site. This drawing together with the design is the property and copyright of the Architect and must not be reproduced without prior written permission.

P04	Minor amendments incorporated to clients instructions, as per email dated 22.01.13	23.01.13	NG	NG
P03	Drawing updated to clients instructions, as per email dated 20.01.13	21.01.13	NG	NG
P02	Drawing updated to clients instructions, to keep floor level same as existing house and raise roof level	15.01.13	NG	NG
P01	Drawing originated	19.12.12	JE	NG
status	description	date	dr by	app by

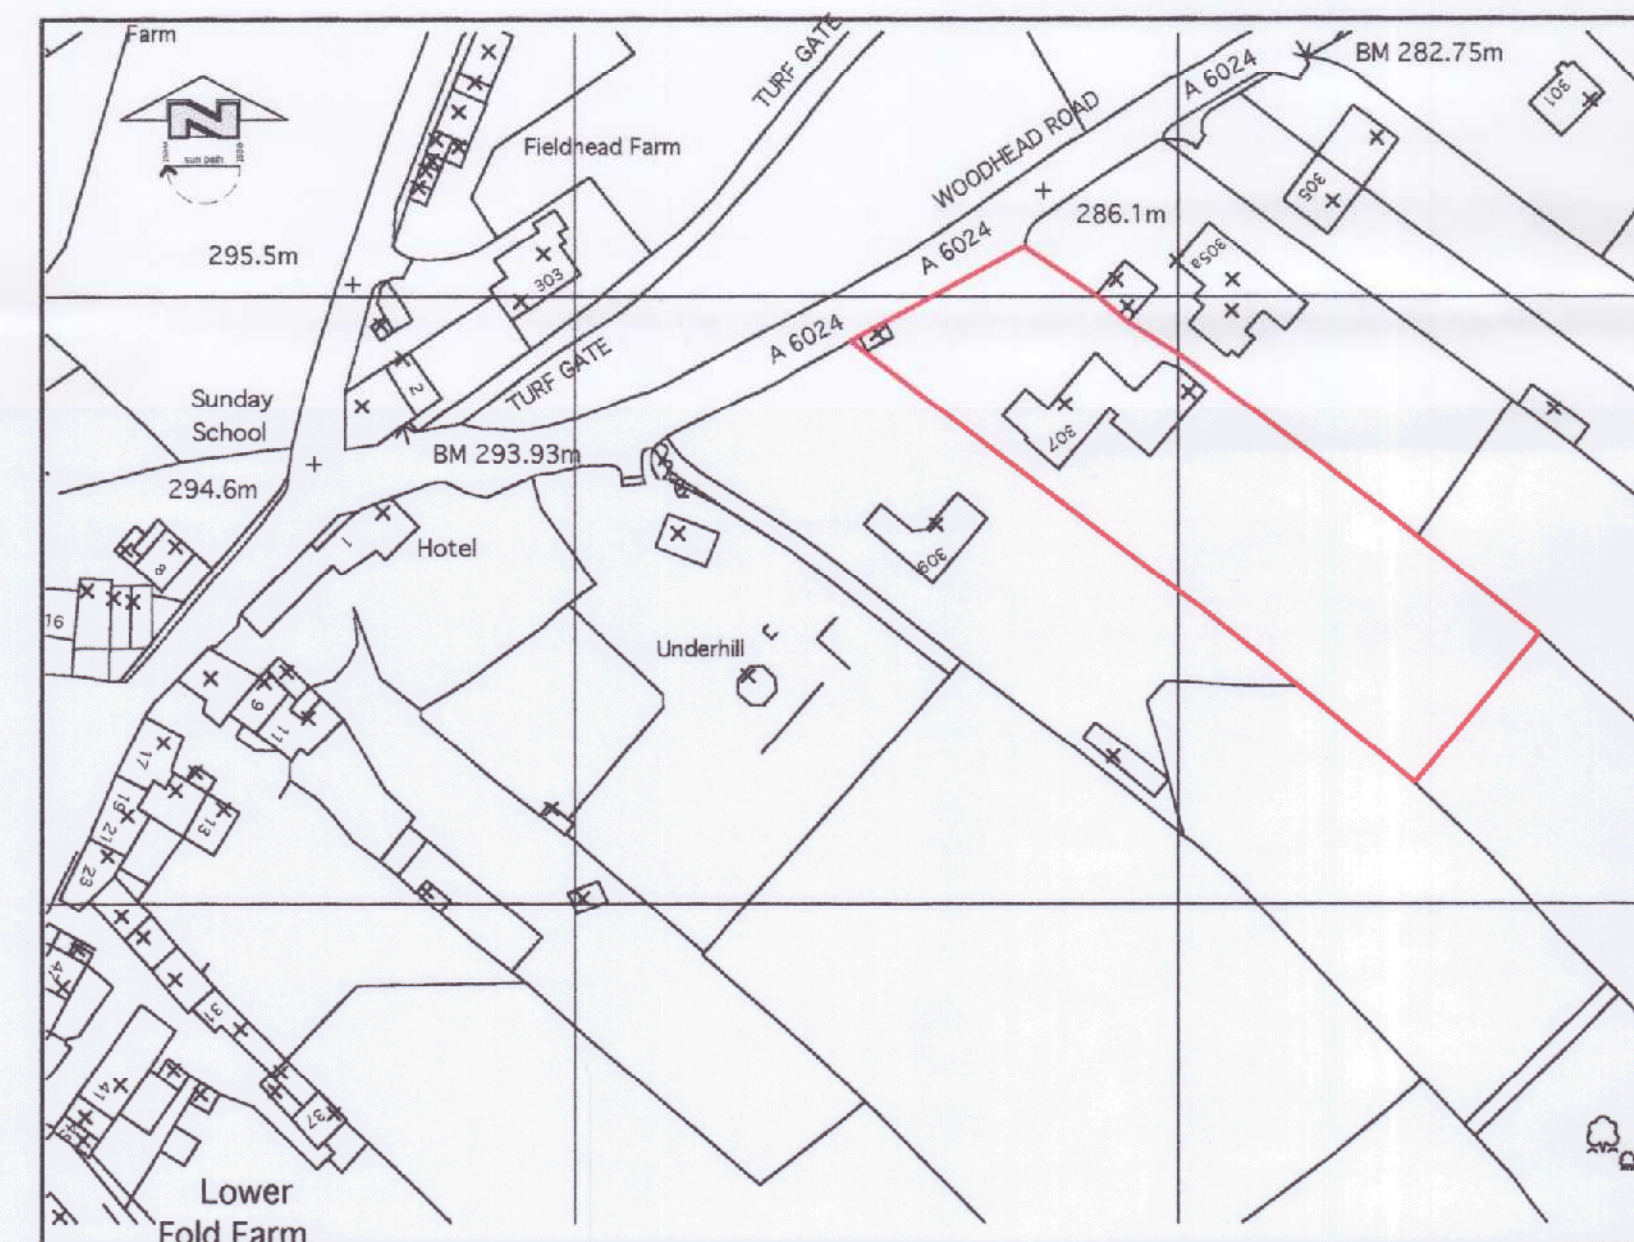

location plan - 1:1250

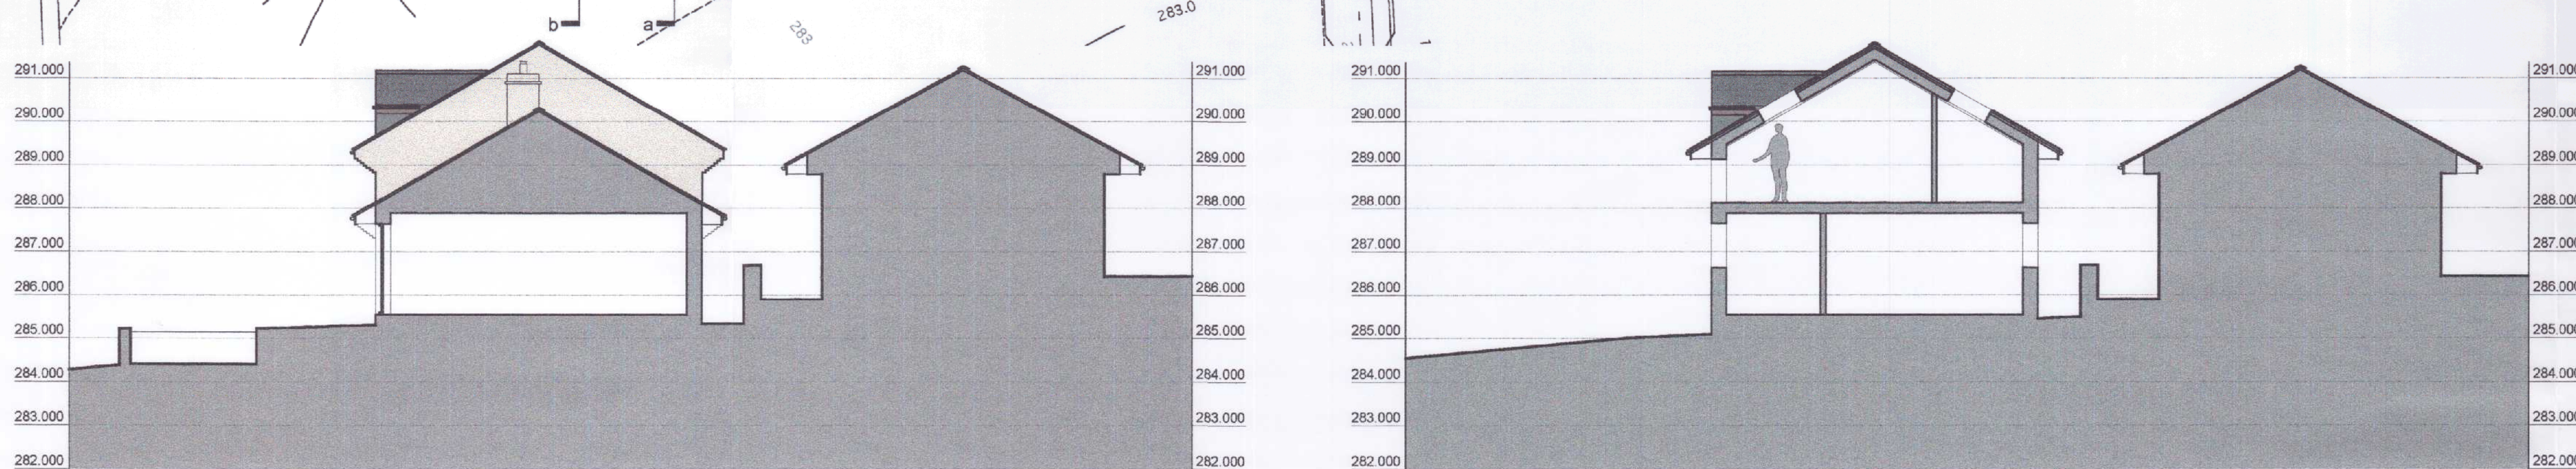

section a-a

section b-b

A+DP
ARCHITECTURE
AND DESIGN
PARTNERSHIP



82 HUDDERSFIELD ROAD ■ HOLMFIRTH ■ HUDDERSFIELD HD9 3AZ
TELEPHONE 01484 688411
FACSIMILE 01484 688290
E-MAIL info@apdp.co.uk
WEBSITE www.apdp.co.uk

PROJECT DETAILS
proposed extension and alterations
at
Foxgloves, 307 Woodhead Road, Holme, HD9 2QE
for
Mr P & Mrs S Walker

DRAWING TITLE
GA as proposed
scheme 2

SCALE DATE SIZEDRAWING NR
1:100 19 Dec 12 A1 12068D-04-P04