




This drawing and its content and any associated documents are copyright of Associated Planning & Design Ltd and must not be used, reproduced or amended without prior consent. The drawing is not a planning drawing and is for the purpose of obtaining Planning and/or other Regulations approval. The drawing shall form part of any discrepancy on or between this drawing and any other related document. The drawing shall not be used as evidence in any court proceedings. Boundaries, angles and dimensions are to be checked by the main contractor prior to work commencing. Written dimensions only to be used from this drawing. Do not scale - if in doubt ask.

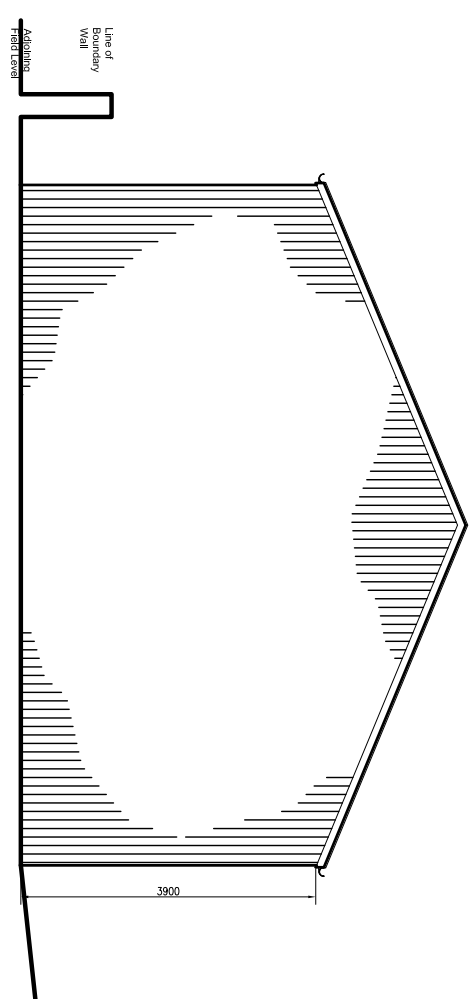


South Elevation (Side)

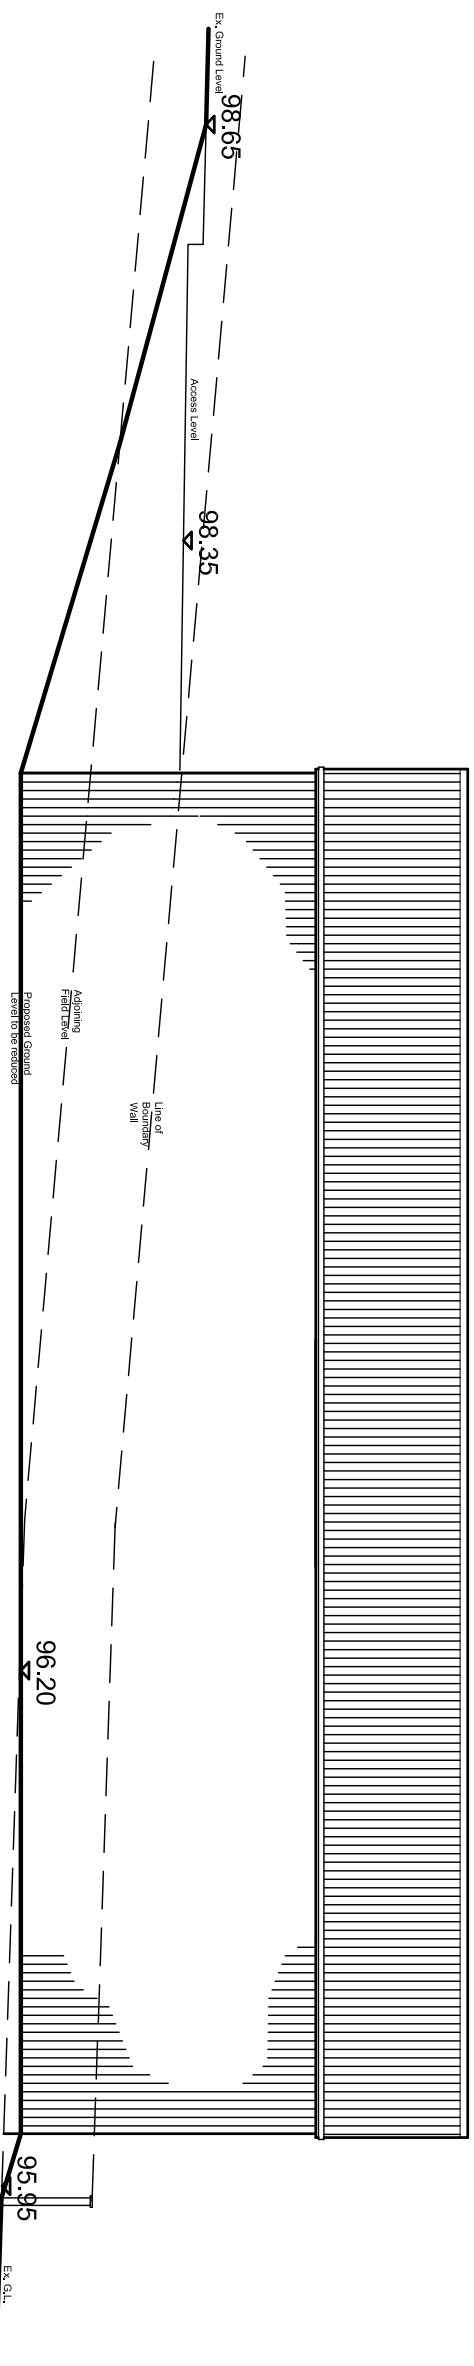

West Elevation (Rear)

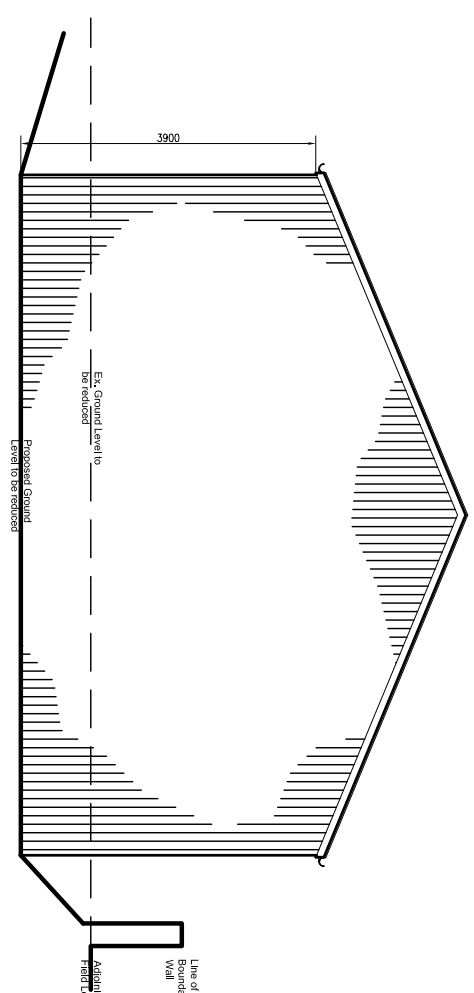


North Elevation (Side)


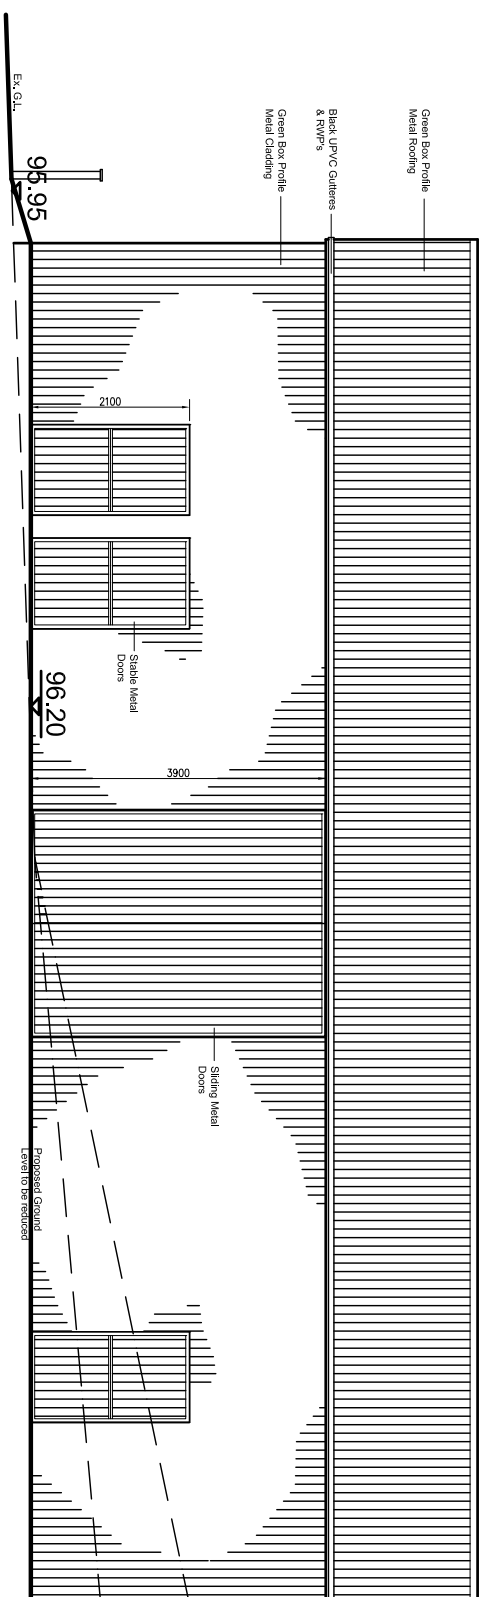


East Elevation (Front) Section A-A


Elevations Scale 1:100

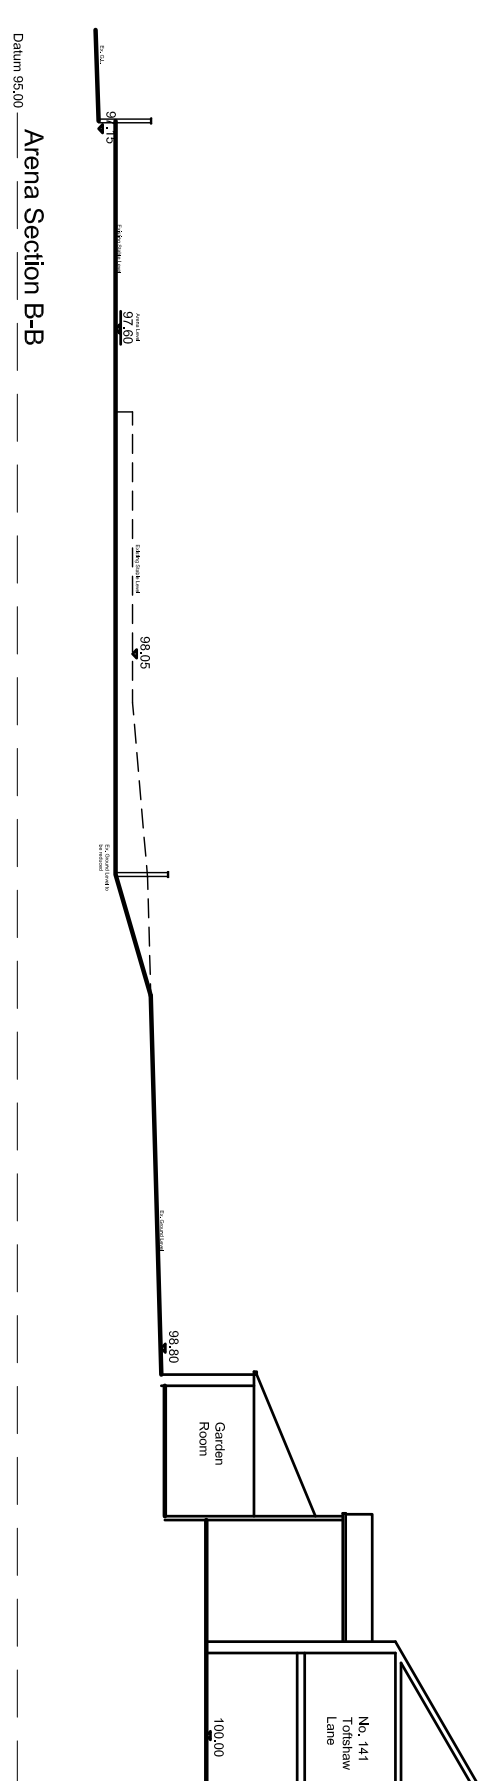

Section Scale 1:200

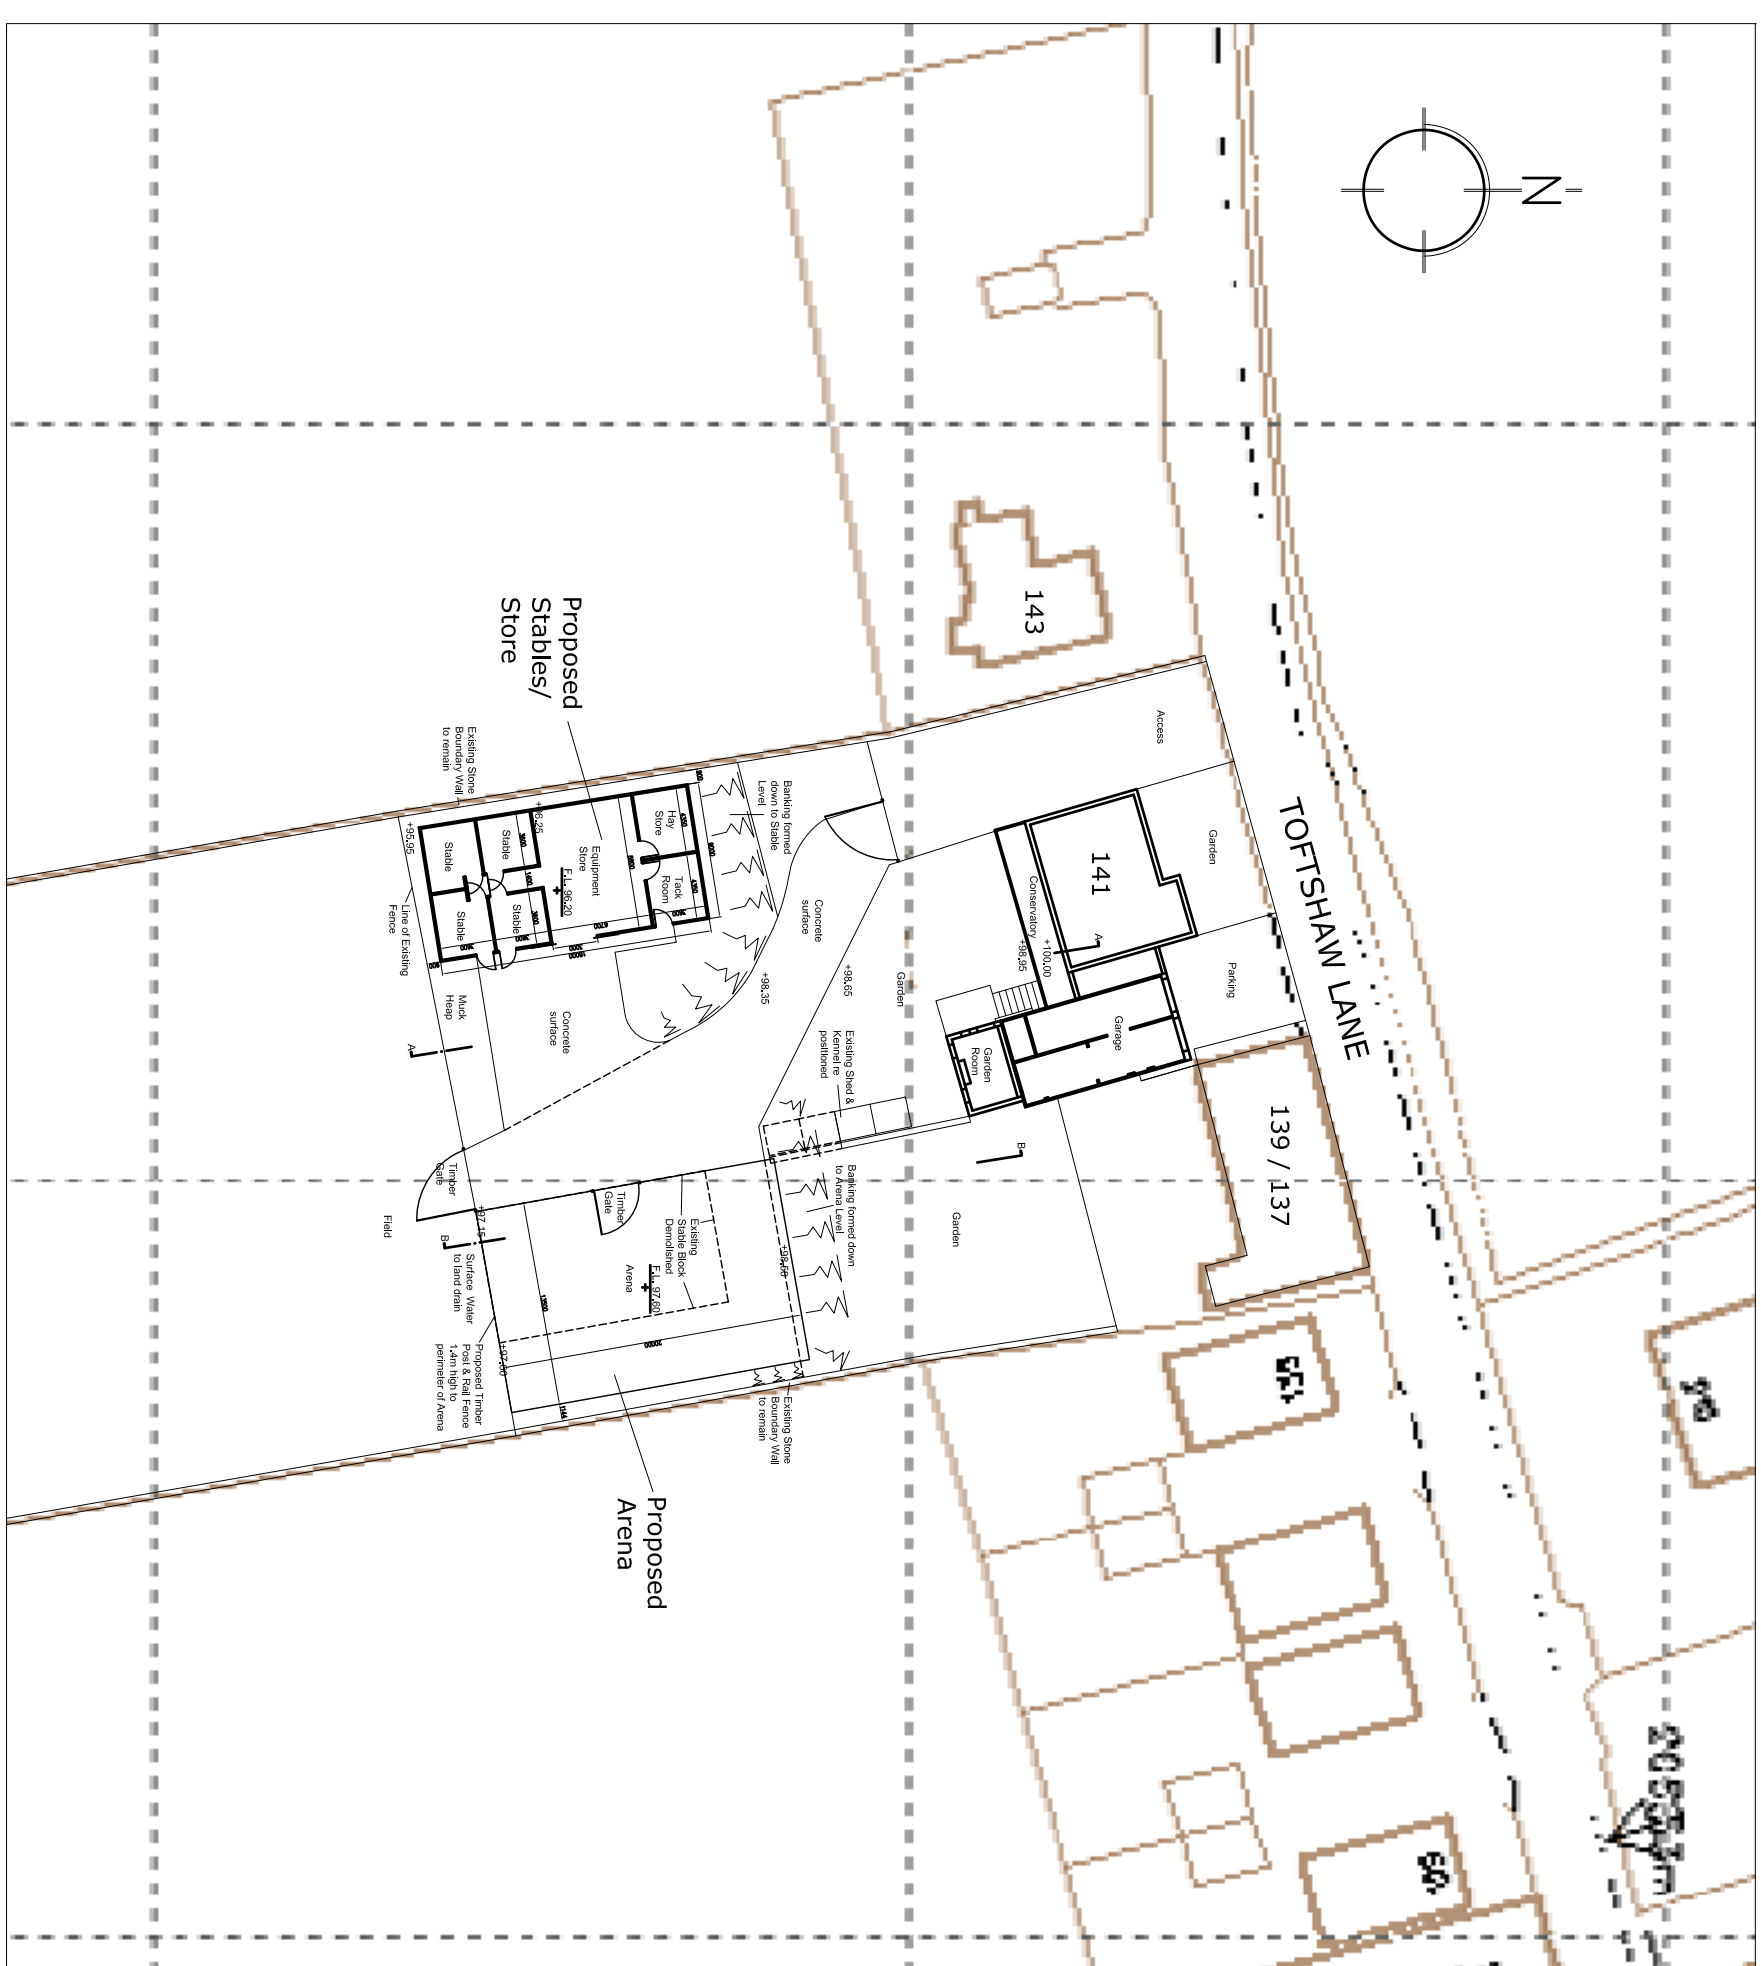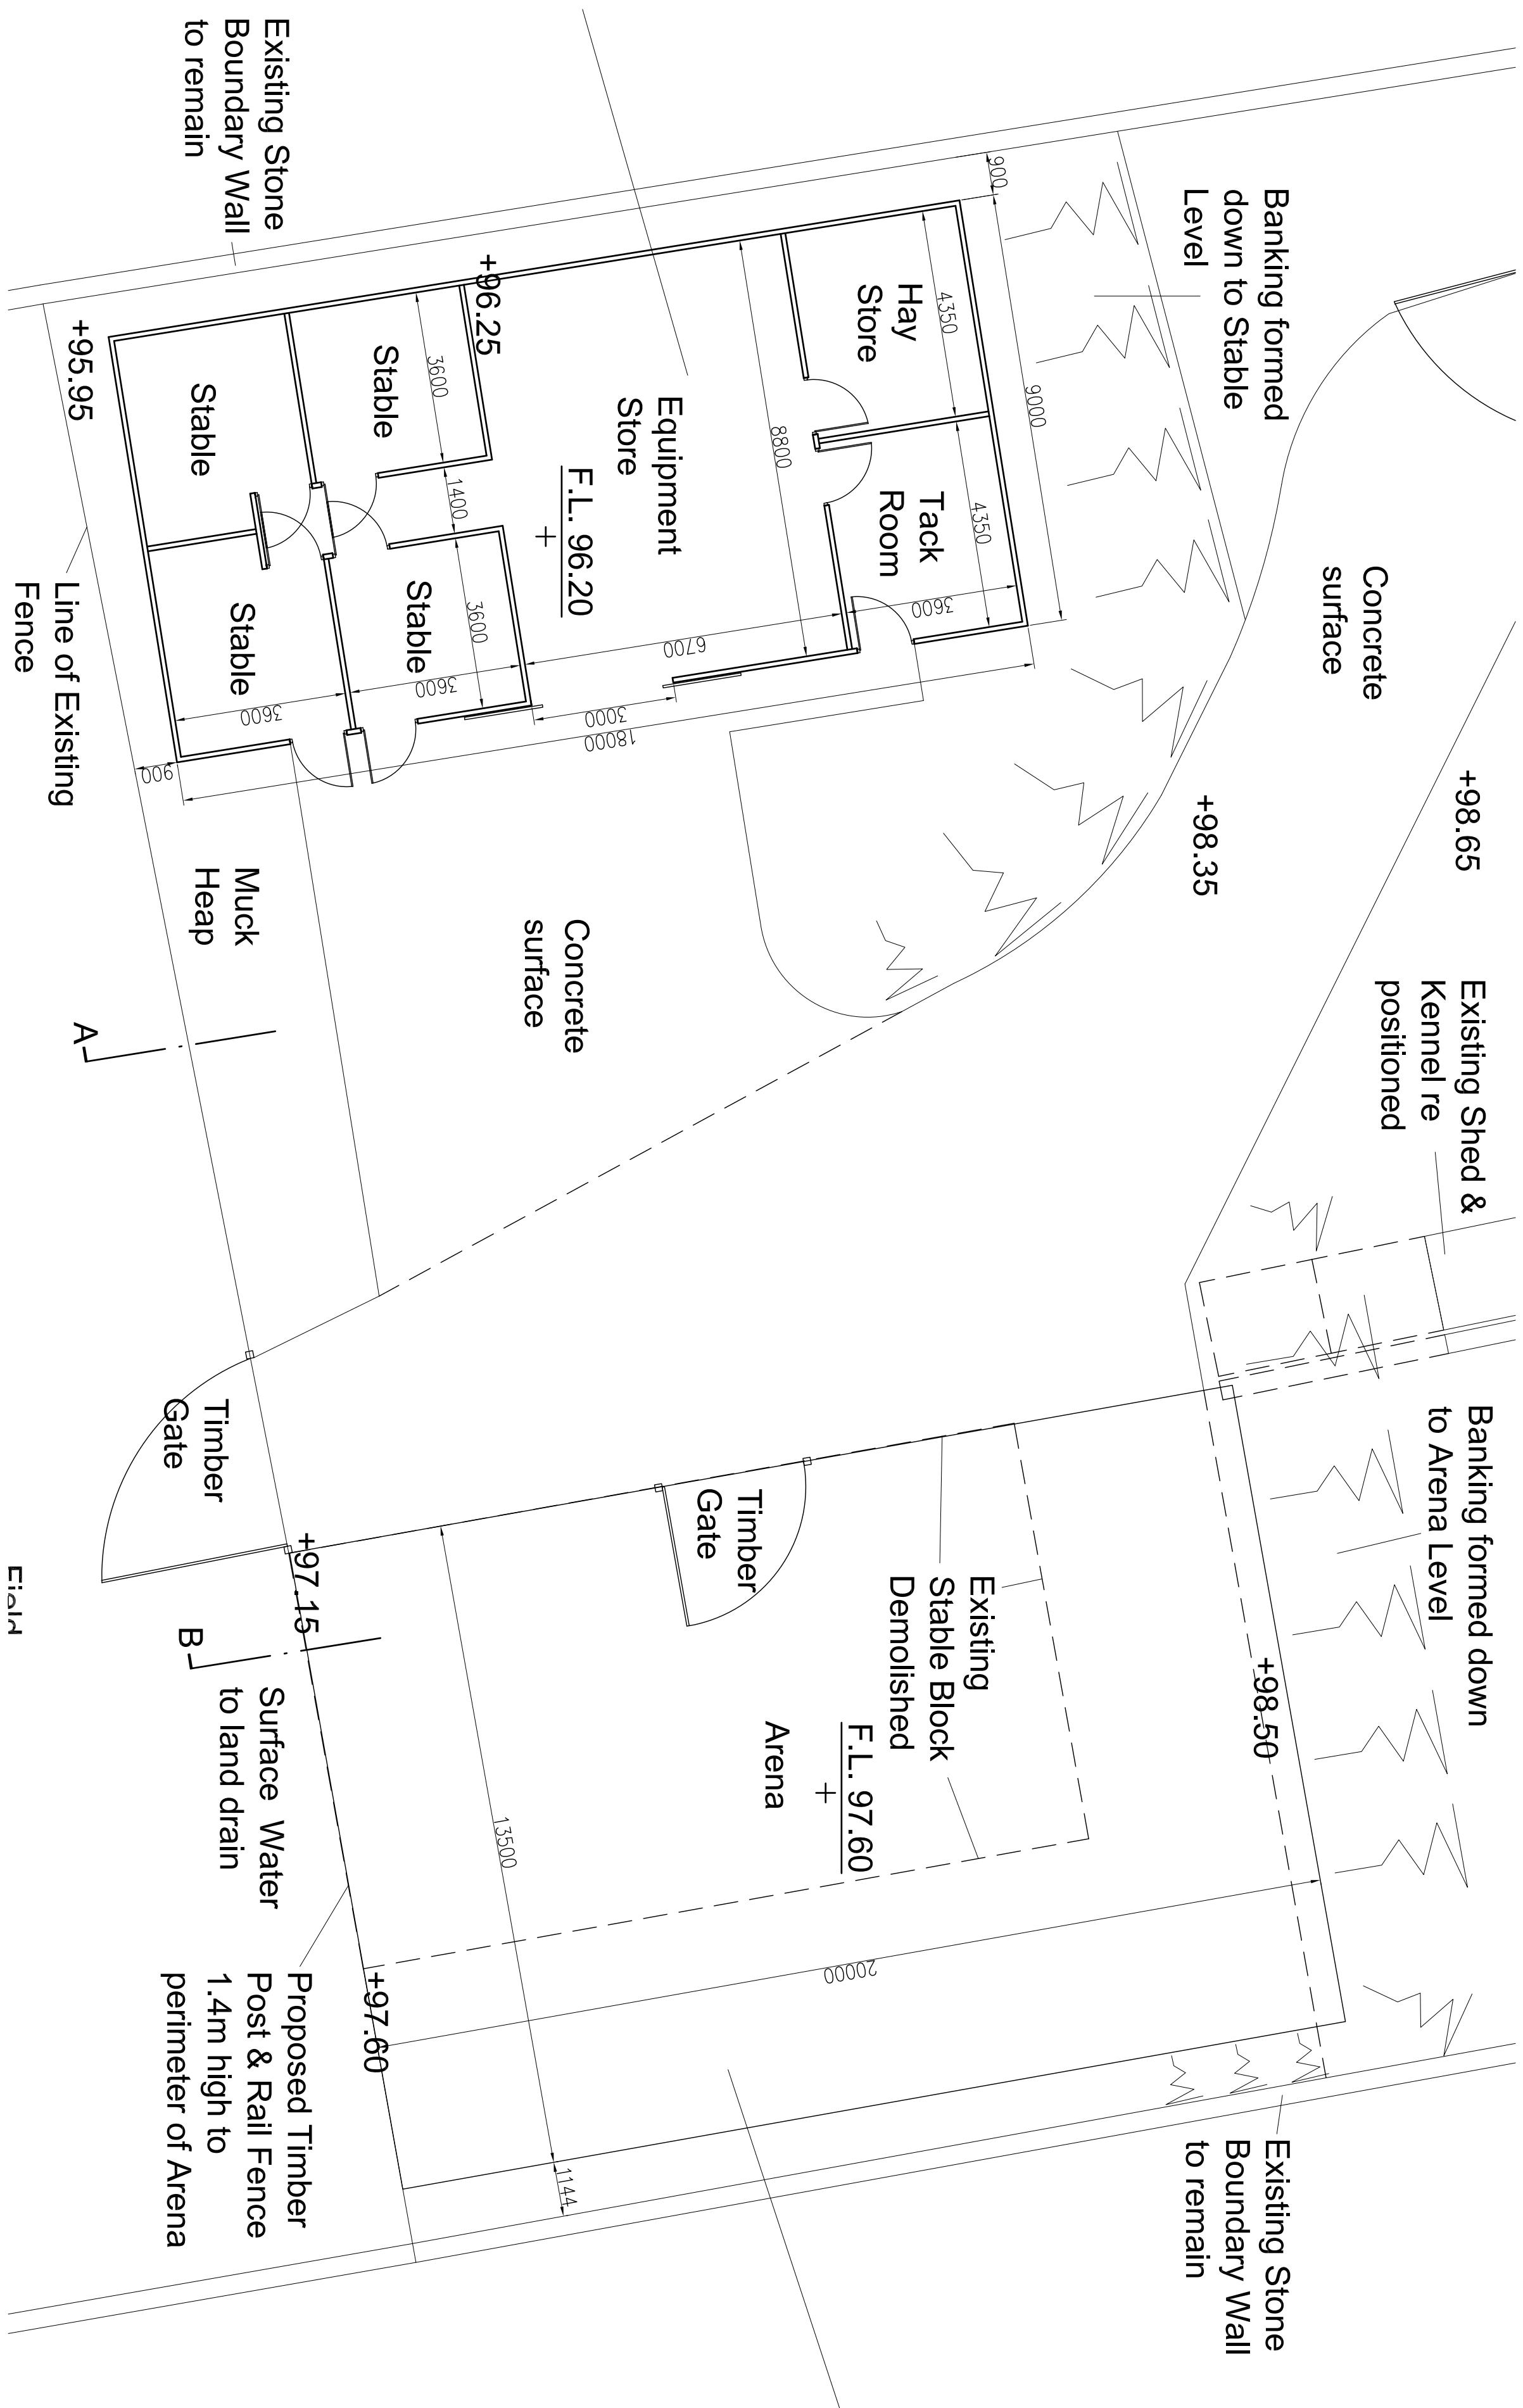

Block Plan Scale 1:500

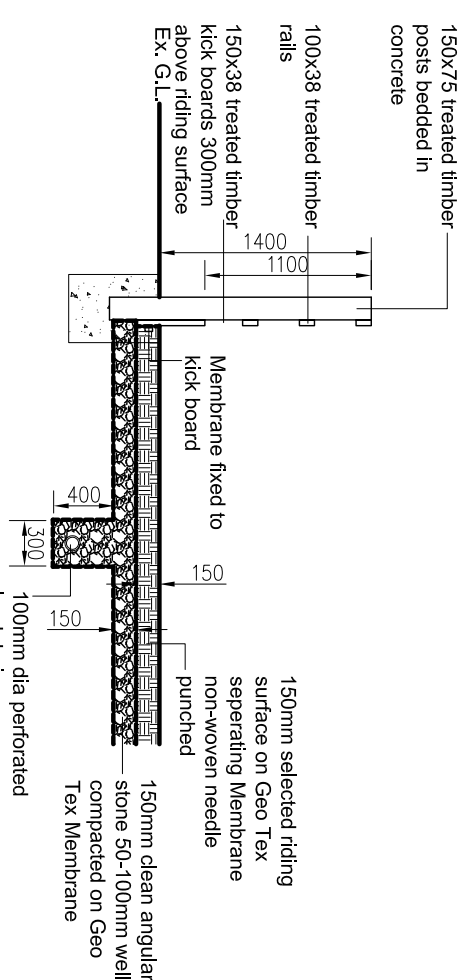

Typical Cross Section Scale 1:50

[illegible]