


Notes


Do not scale from drawing, use figured dimensions only.
 All dimensions must be checked and verified on site prior to commencement of work and architect to be notified of any discrepancies.
 This drawing is intended to permit overall scheme proposals only and cannot be used for construction purposes without further information.

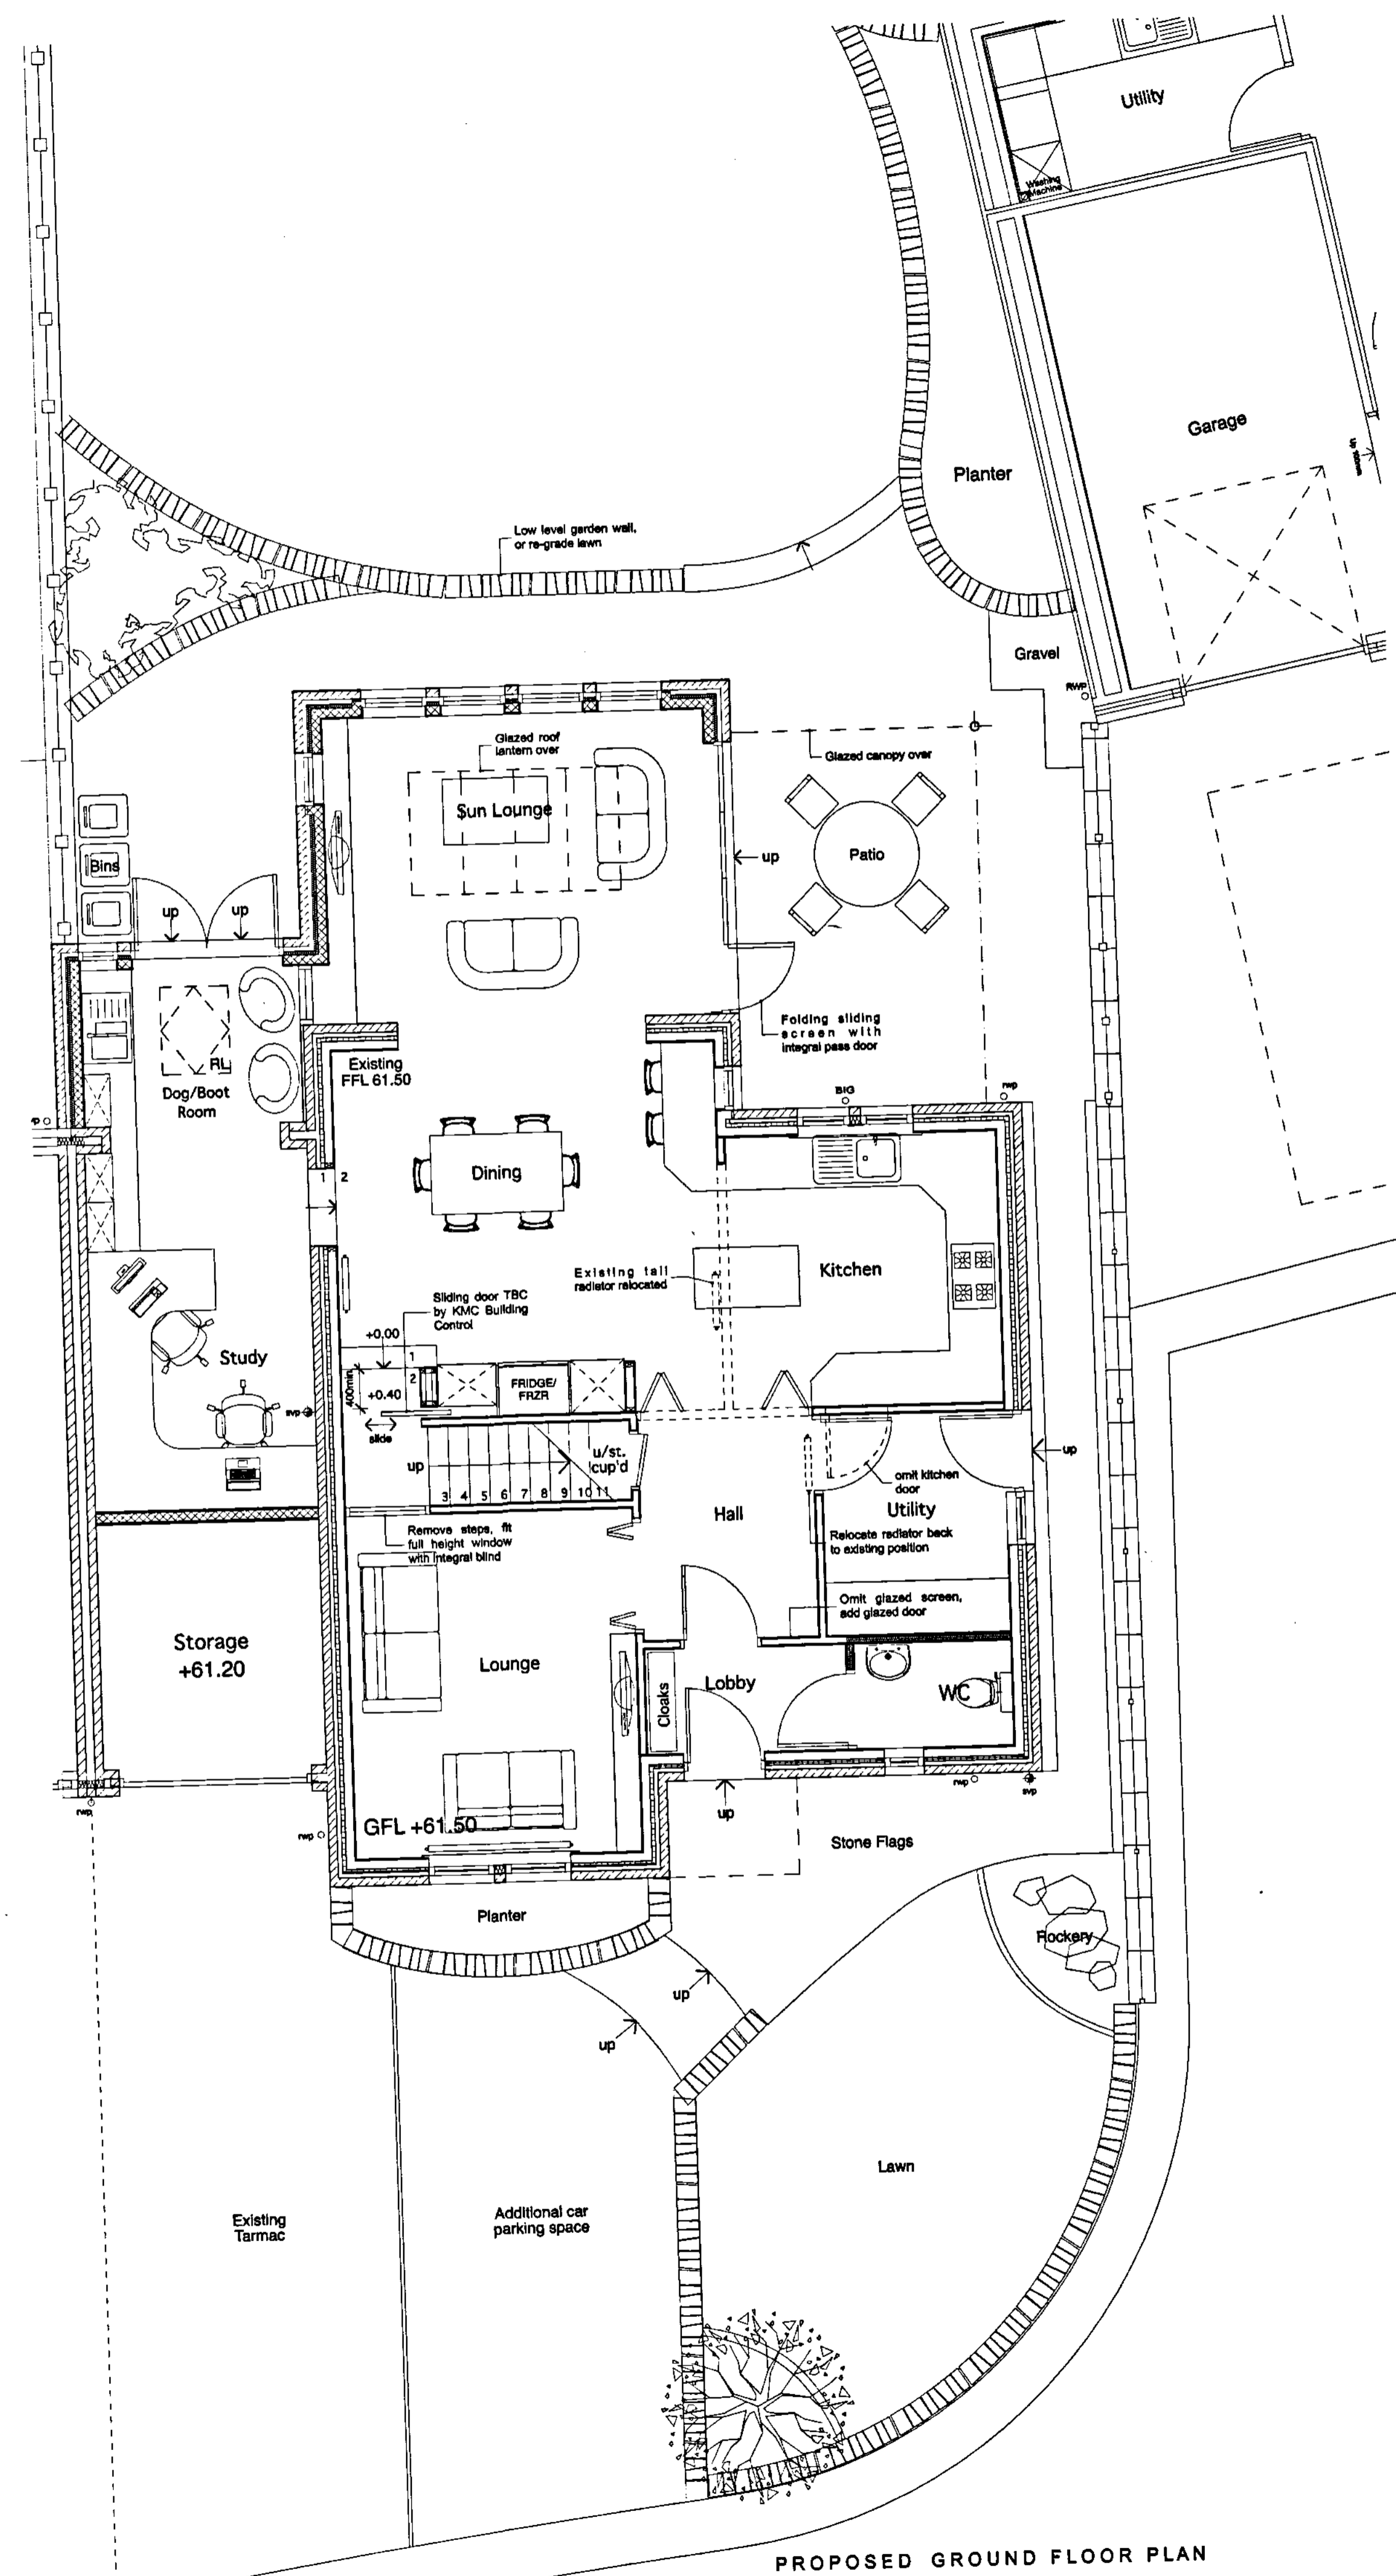

PROPOSED GROUND FLOOR PLAN



REAR ELEVATION

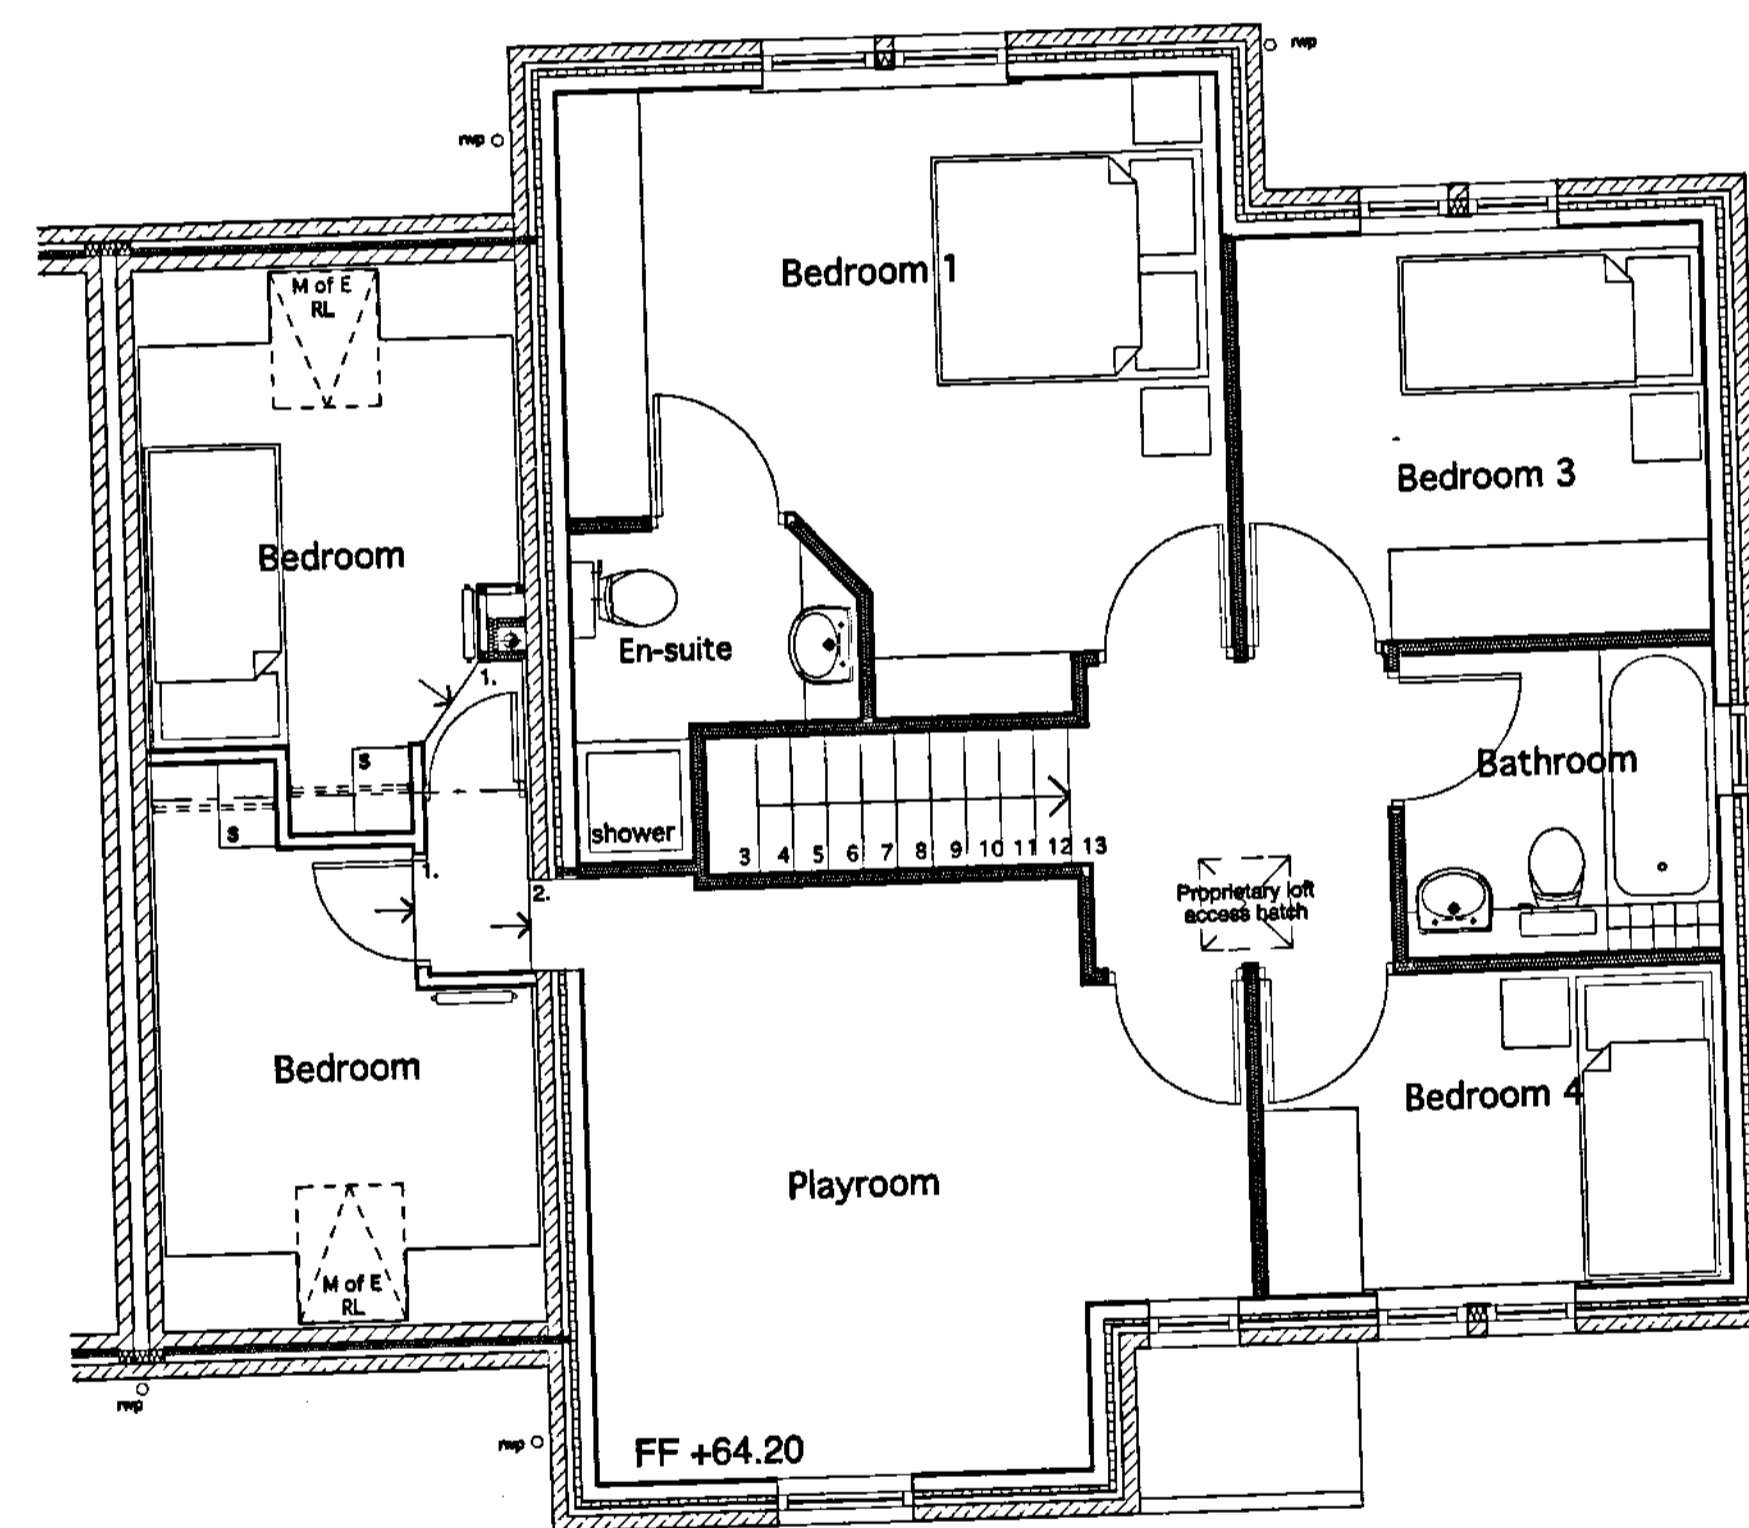

FIRST FLOOR PLAN

Rev	Drawn	Date

Client
 Mr & Mrs P J Misselbrook

Job title
 Proposed Plans
 66 Meadow Lane,
 Slaithwaite,
 Huddersfield

Drawing
 Sketch Scheme Option 2

Drawing no:	Rev	Scale
2869(0-) 02		1:50
Date	Drawn	Chkd
07.08.12	PH	SB

4m
 8m
 10m
 100m
 Scale 1:50
 Scale 1:100
 Scale 1:200
 Scale 1:250
 (When to scale of original plan, bar = 8cm)
 © Copyright: Kirkstall Metropolitan Council

ONE17
 CHARTERED ARCHITECTS

THE DYEHOUSE, ARMITAGE BRIDGE
 HUDDERSFIELD, WEST YORKS HD4 7PD
 TEL 01484 668 000 FAX 01484 668 001
 ESOLUTIONS@ONE17DESIGN.COM
 WWW.ONE17DESIGN.COM