


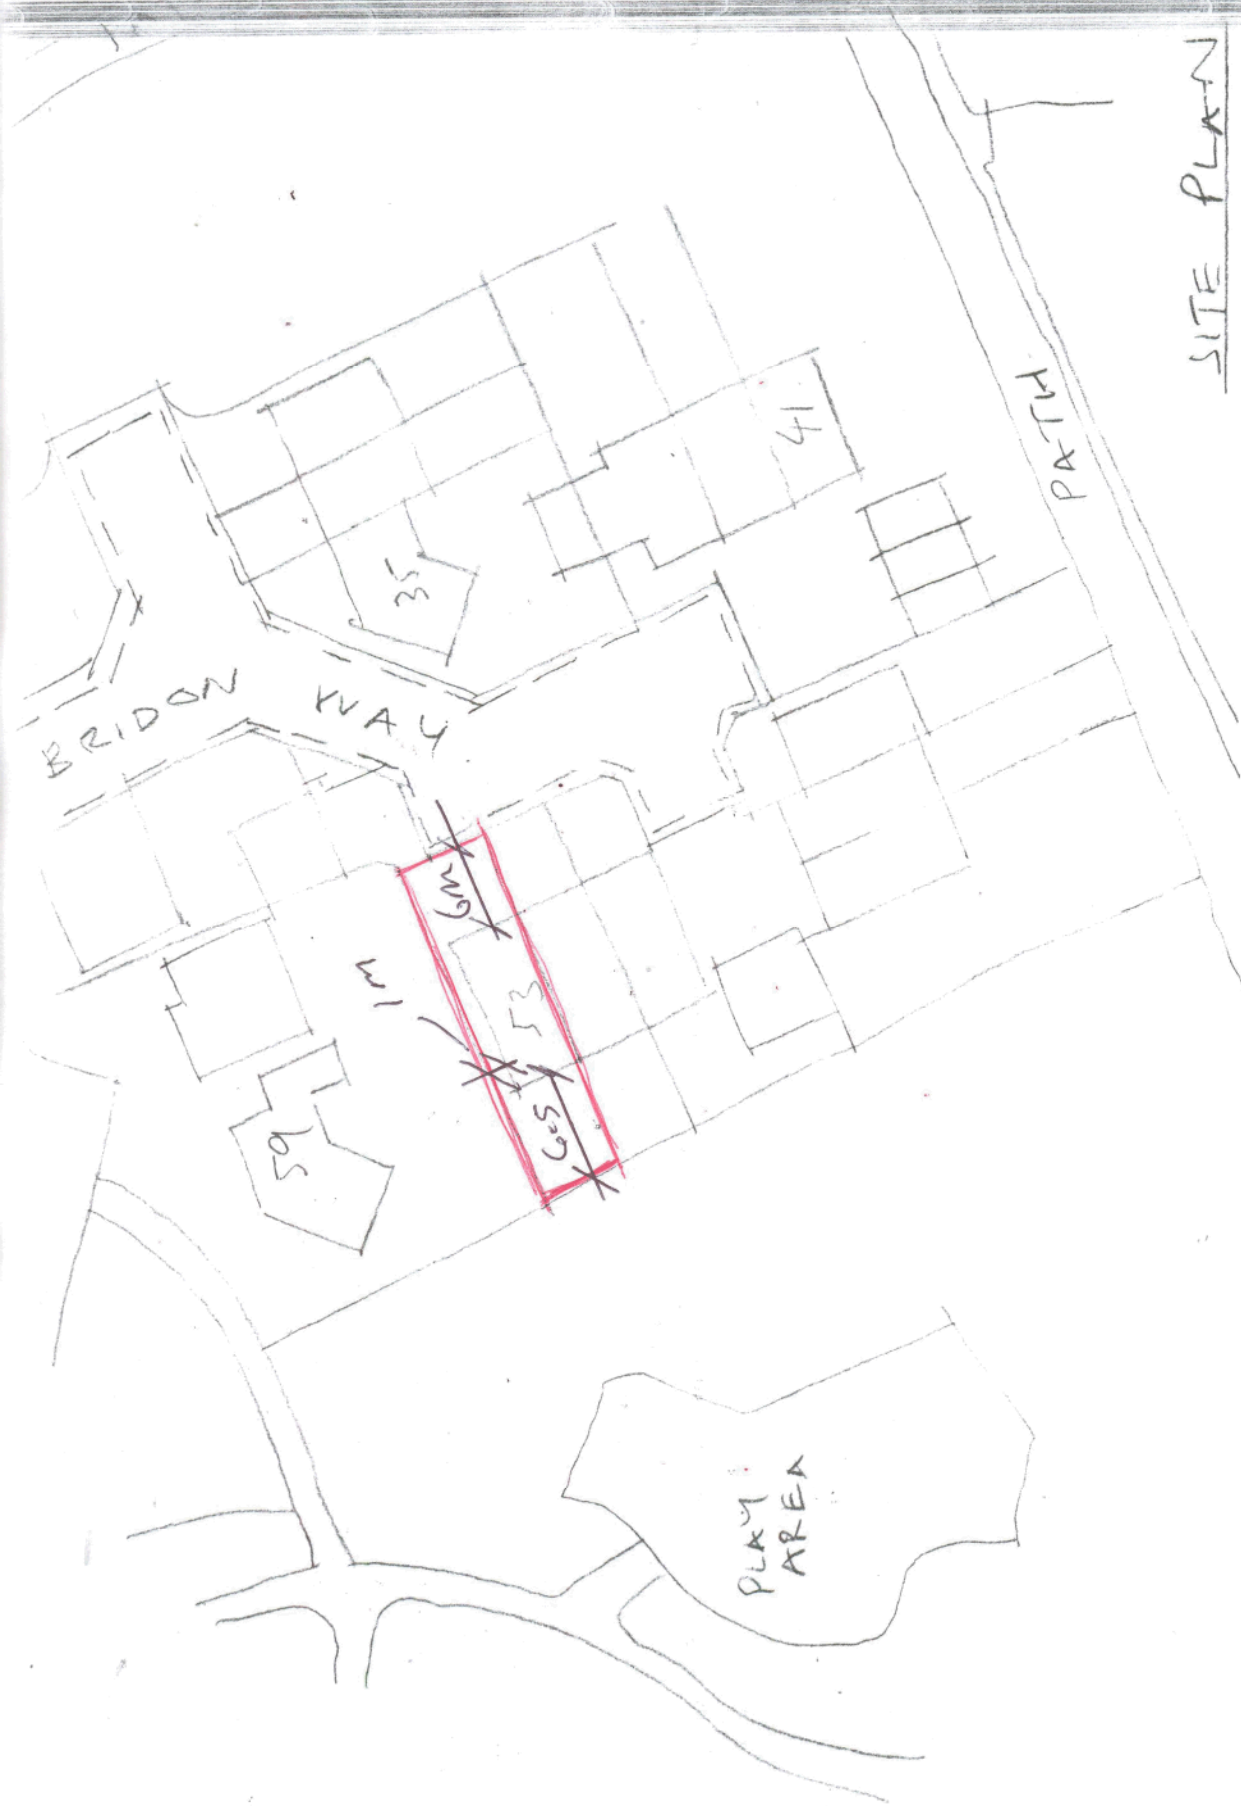

SITE PLAN

SCALE 1:500

JOB NO 7296