


# Site Plan

Scale 1:200

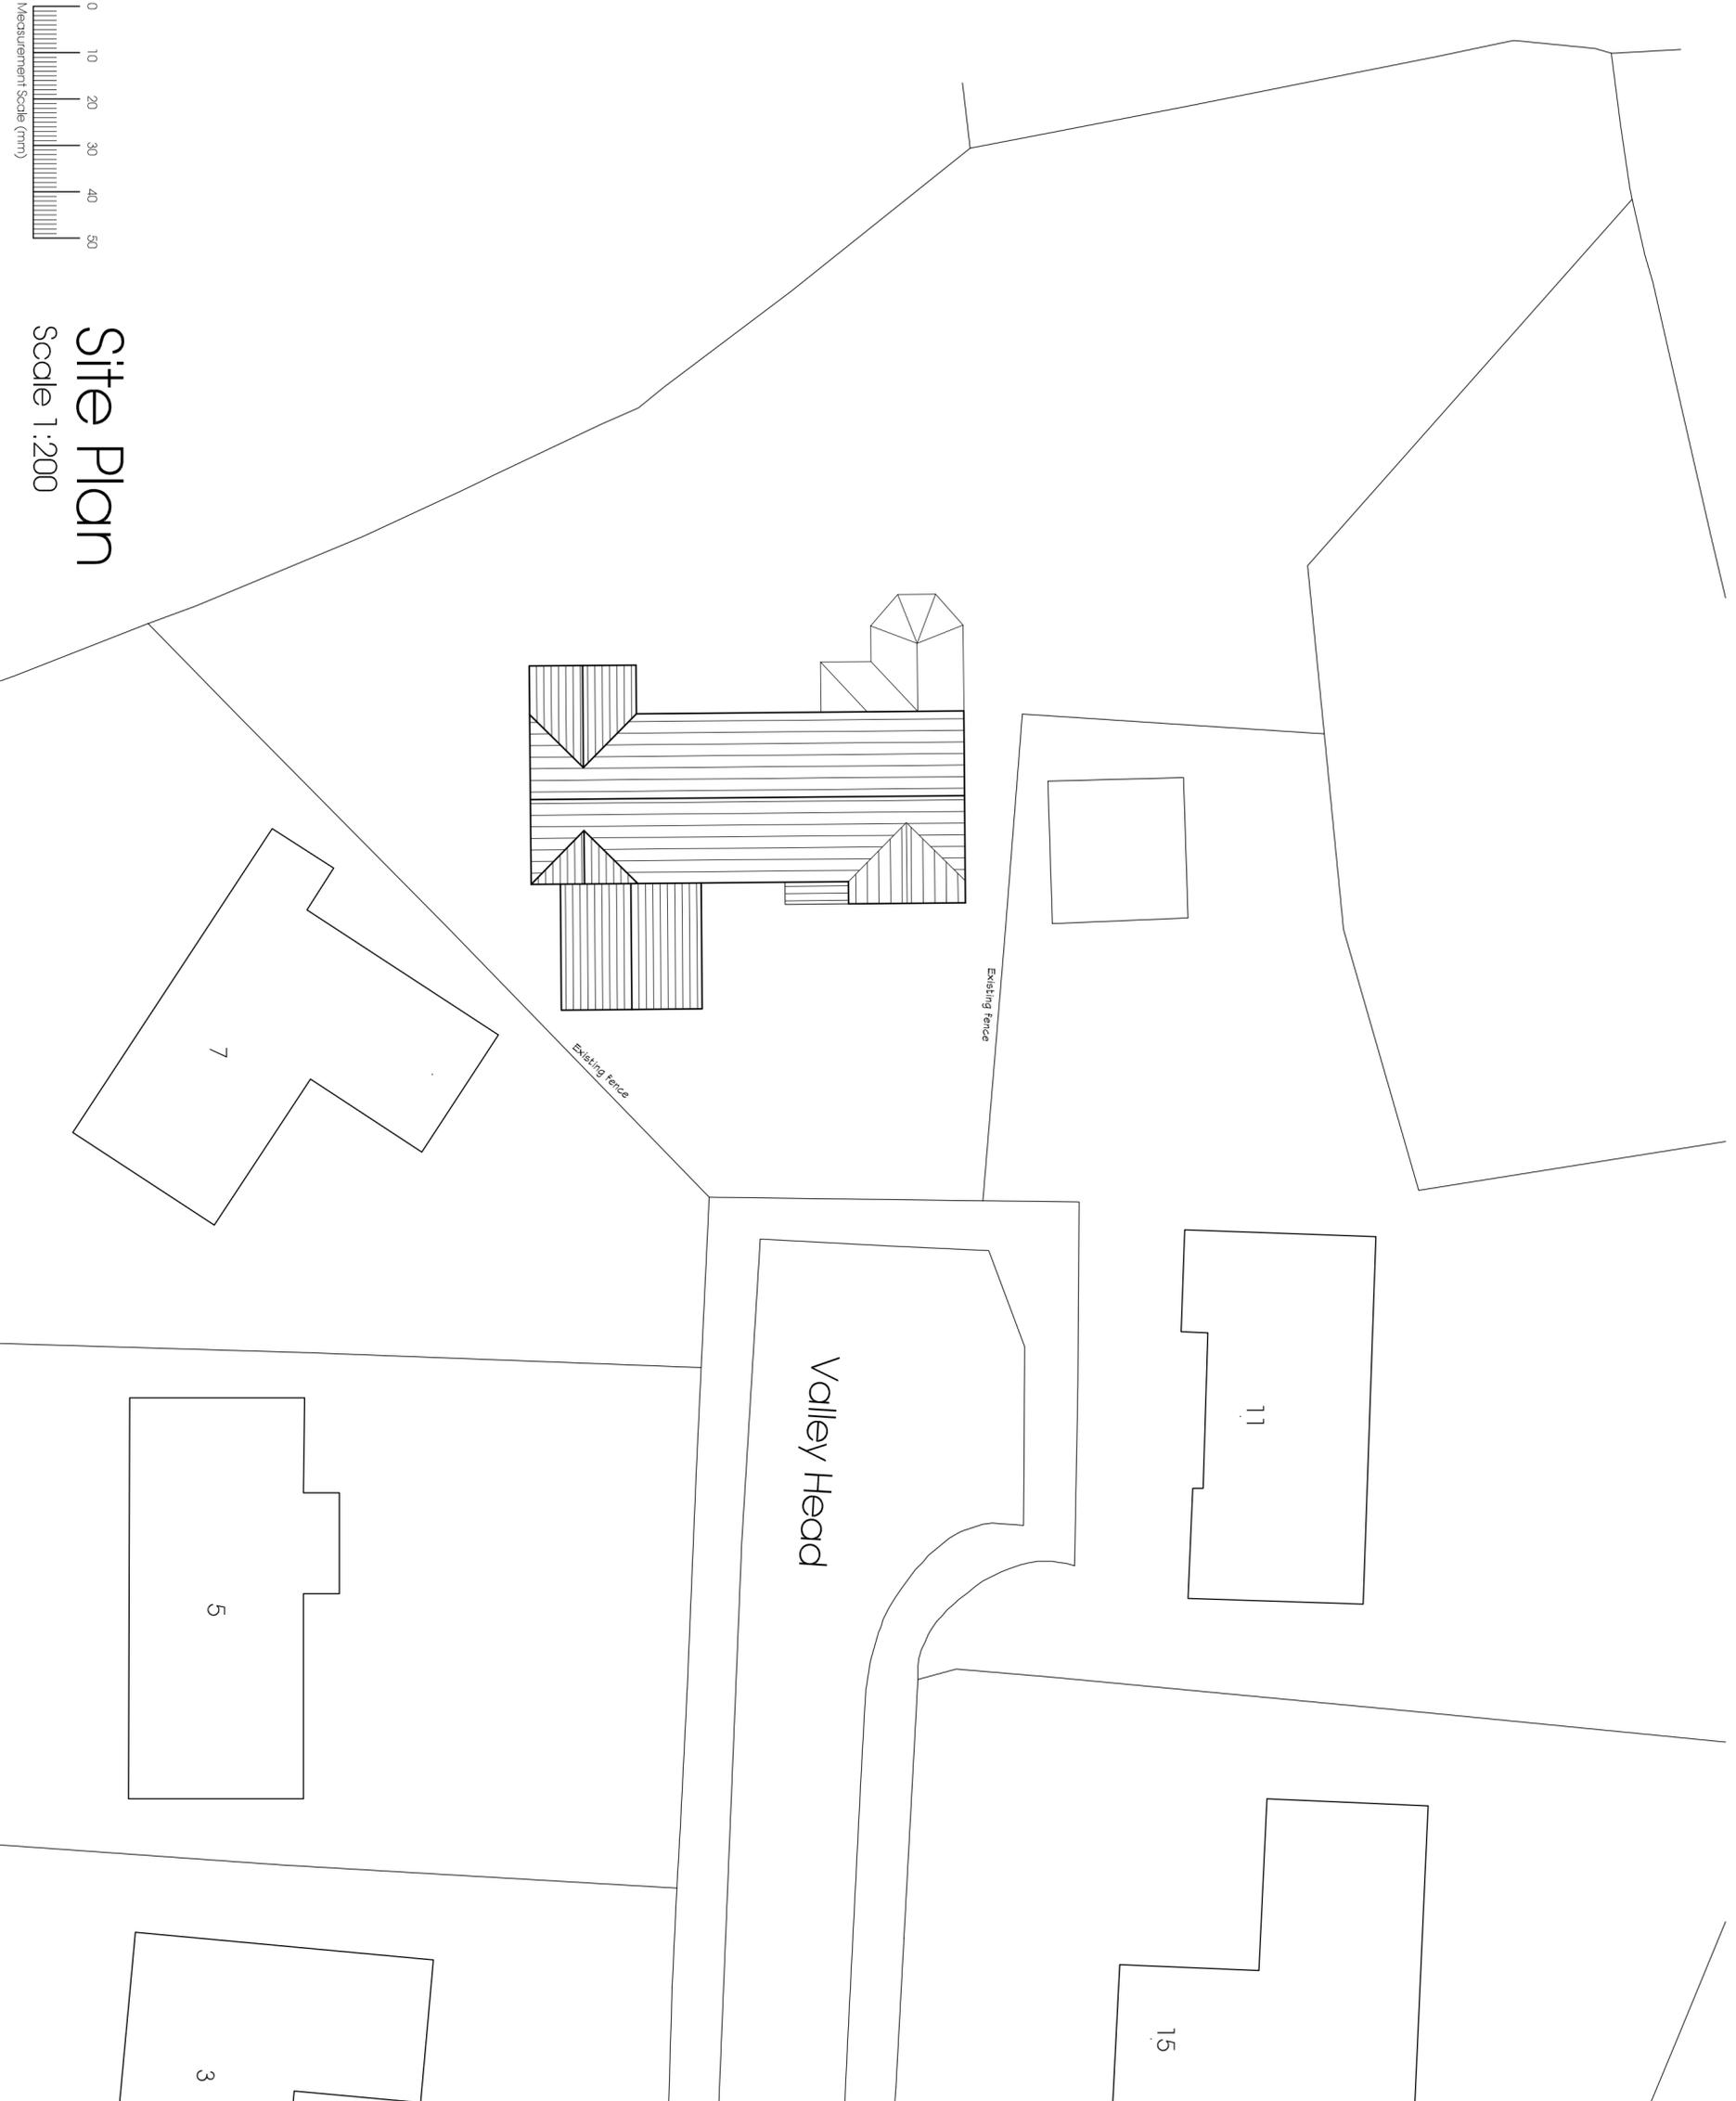

Rev A: Alterations to planners comments 16.05.13 JPH

**Proposed First Floor Extension  
and Internal Alterations**

at **9 Valley Head**  
Birkby  
Huddersfield

for **Mr & Mrs C. Stern**

Site Layout Plan

**Farrar Bamforth Associates Ltd.**

Chartered Architectural Technologists

51, Trinity Street, Huddersfield HD1 4DN  
Tel: (01484) 424008 Fax: (01484) 512305  
E-mail: design@farrarbamforth.co.uk  
Website: www.farrarbamforth.co.uk

Drawn JPH

Date March 2013

Scales 1:200 @ A2

Drawing No. 13D1403

Rev. A