


DO NOT SCALE FROM THE DRAWINGS
ALL DIMENSIONS TO BE CHECKED ON
SITE PRIOR TO ANY CONSTRUCTION OR
FABRICATION AND ANY DISCREPANCIES
IMMEDIATELY REPORTED TO THE ARCHITECT

OUTLINE SECTION EXISTING

0m Scale 1:50 4m
0m Scale 1:100 8m
0m Scale 1:200 16m
0m Scale 1:1250 100m


[When to scale of original plan, bar = 8cm]

© Copyright Kirklees Metropolitan Council


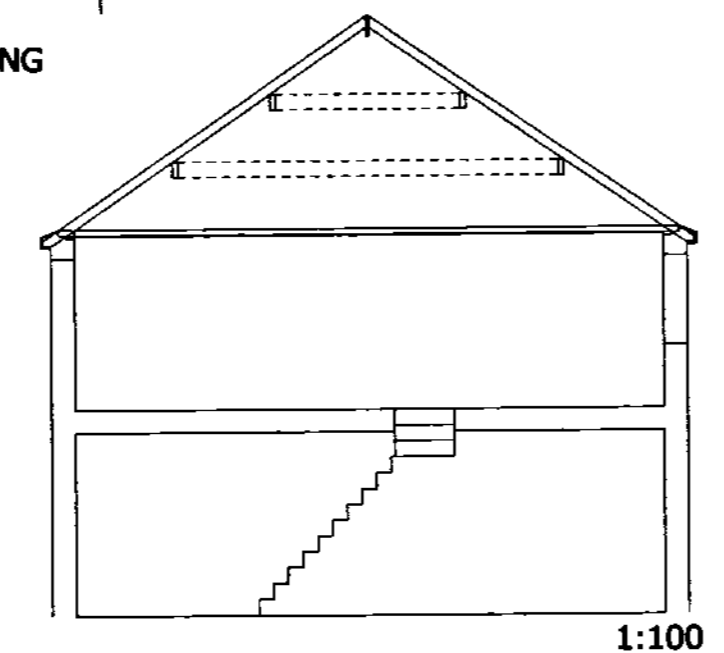


1:100

GROUND FLOOR PLAN PROPOSED 1:100

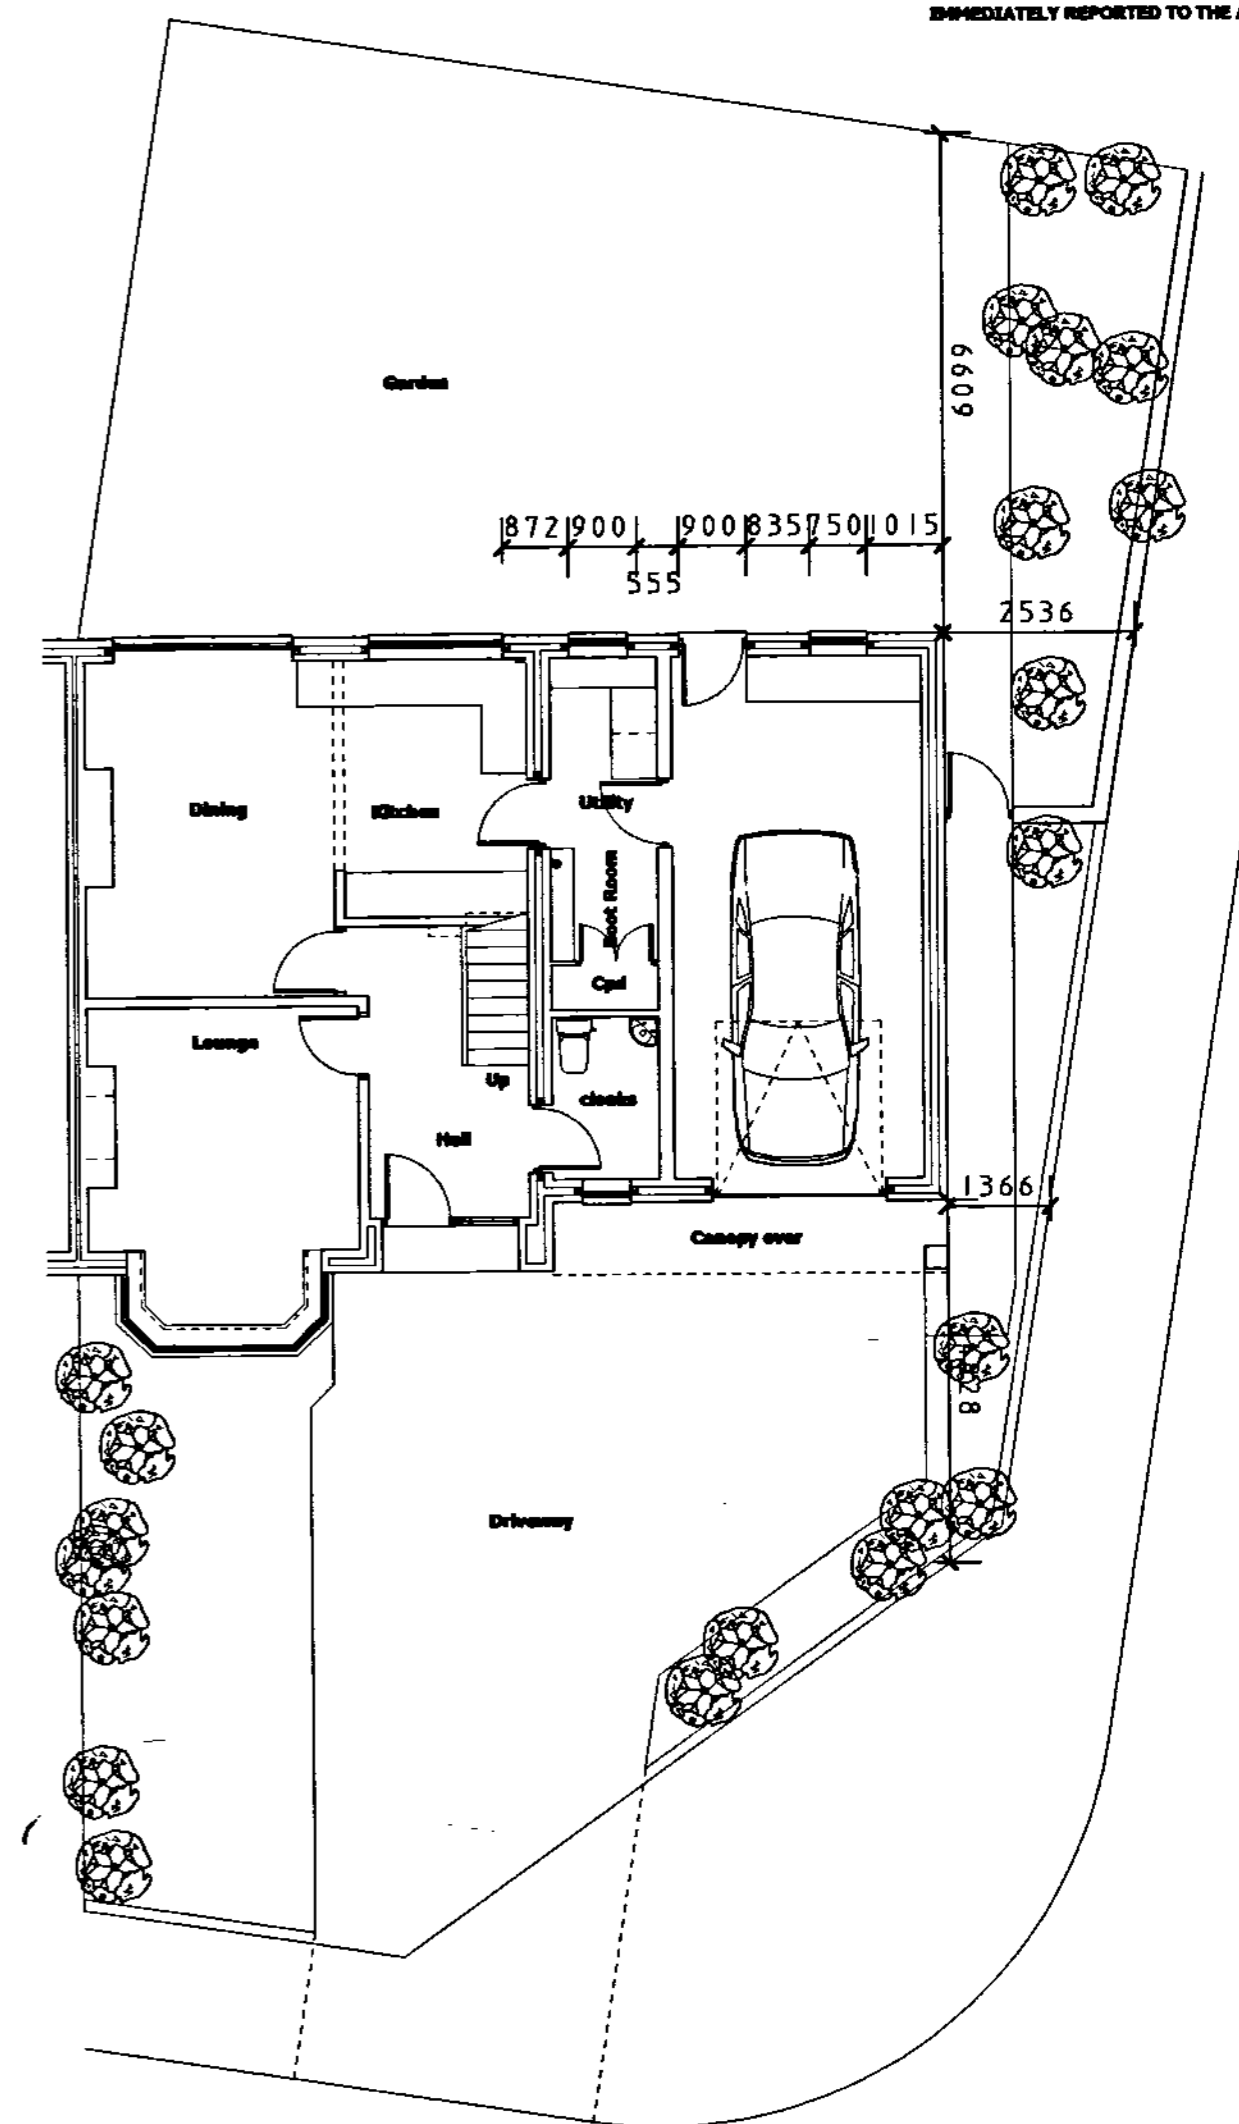


ROOF PLAN PROPOSED

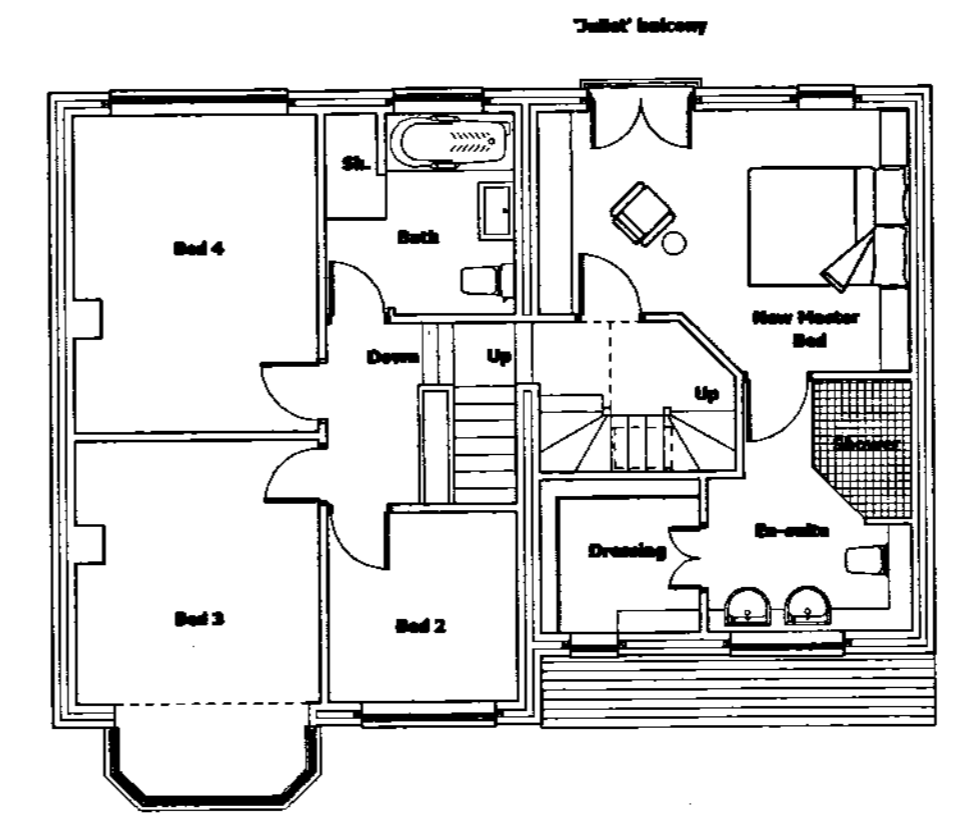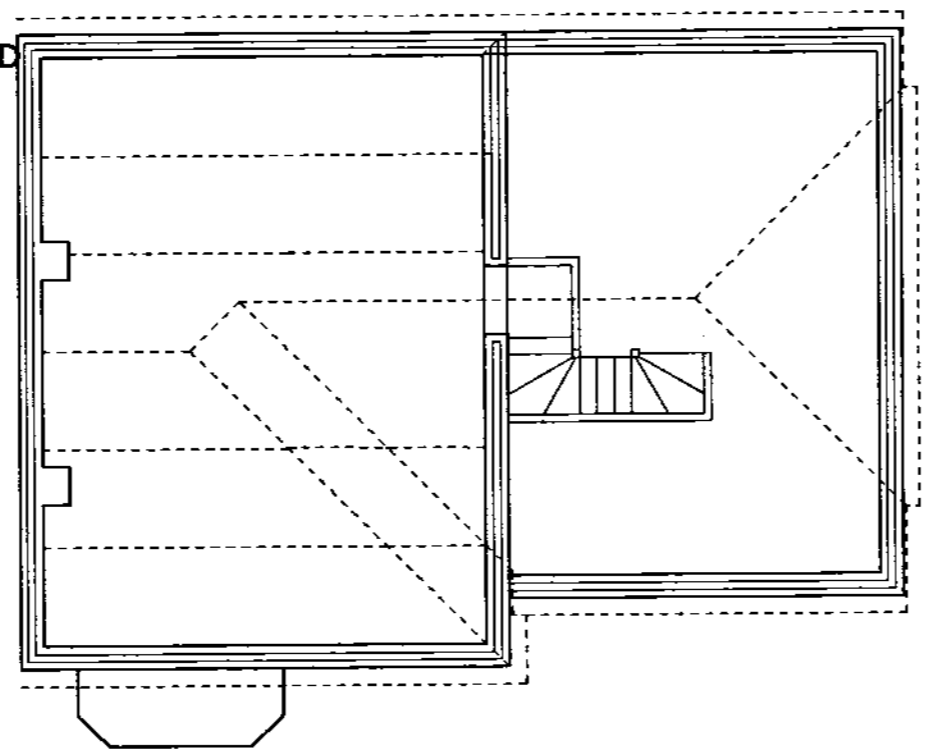


FIRST FLOOR PLAN PROPOSED 1:100


OUTLINE SECTION PROPOSED

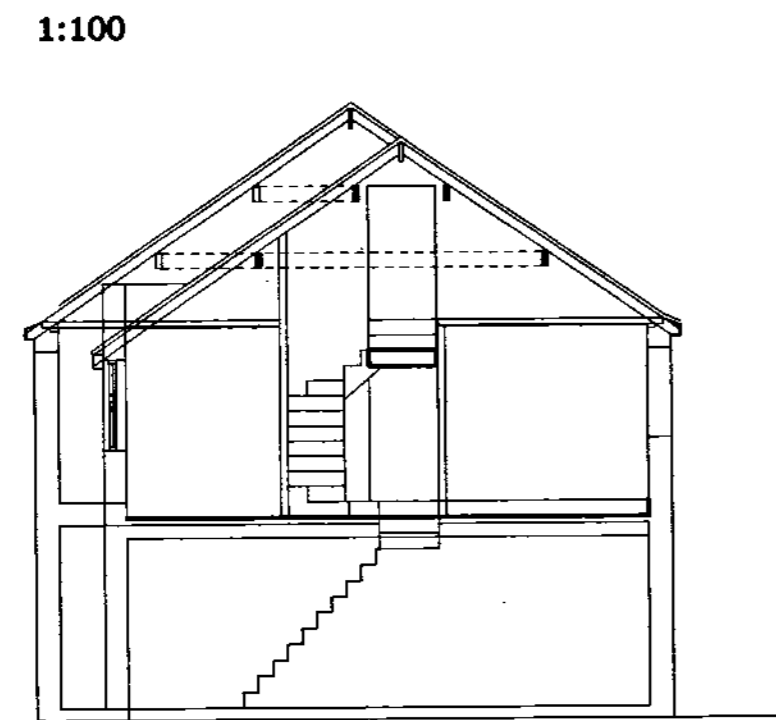

1:100

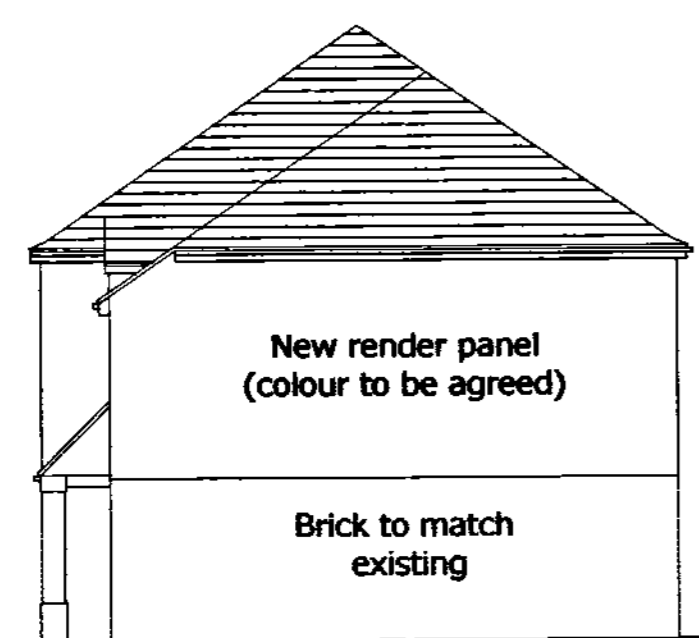

NORTH ELEVATION PROPOSED

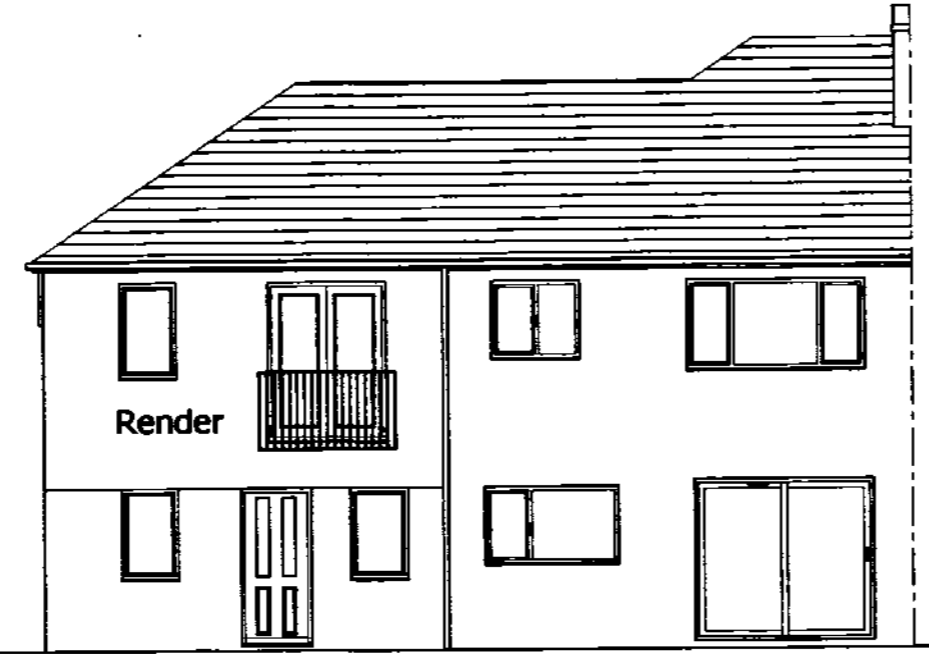

WEST ELEVATION PROPOSED



EAST ELEVATION PROPOSED

Tim Bennett Dipl.Arch. (Leeds) RIBA Chartered Architect
27 Melbourne Street, Morley, Leeds LS27 8BG
Tel. 07875 267938 email timbennett6@hotmail.com

PROJECT
Addition of 2 storey side extension
2 Kingsley Crescent, Birkenshaw

THESE ARE NOTIFIABLE WORKS UNDER CDM AND ASSOCIATED
HEALTH AND SAFETY LEGISLATION THE TERMS OF WHICH MUST
BE FULLY COMPLIED WITH AT ALL TIMES

CLIENT
MR. AND MRS.P.CROSS, 2 KINGSLEY CRESCENT,
BIRKENSRAW

ORIGINAL DATE
Oct 2012

DRAWING
Initial development
plan

DATE
Oct 2012

SCALE
1:100

NUMBER
12/14/2

REV.