



- Notes
1. Do not scale to ascertain dimensions
 2. All dimensions to be checked and verified on site prior to commencement of work
 3. This drawing to be read in conjunction with the specification and other drawings
 4. Copyright for all designs and drawings in whole or in part shall remain with the LLANA design services in accordance with The Copyright Act.

REV	DATE	DESCRIPTION	INITIALS	CHK
A	11.11.12	REVISED FOLLOWING DISCUSSIONS WITH CLIENT.		

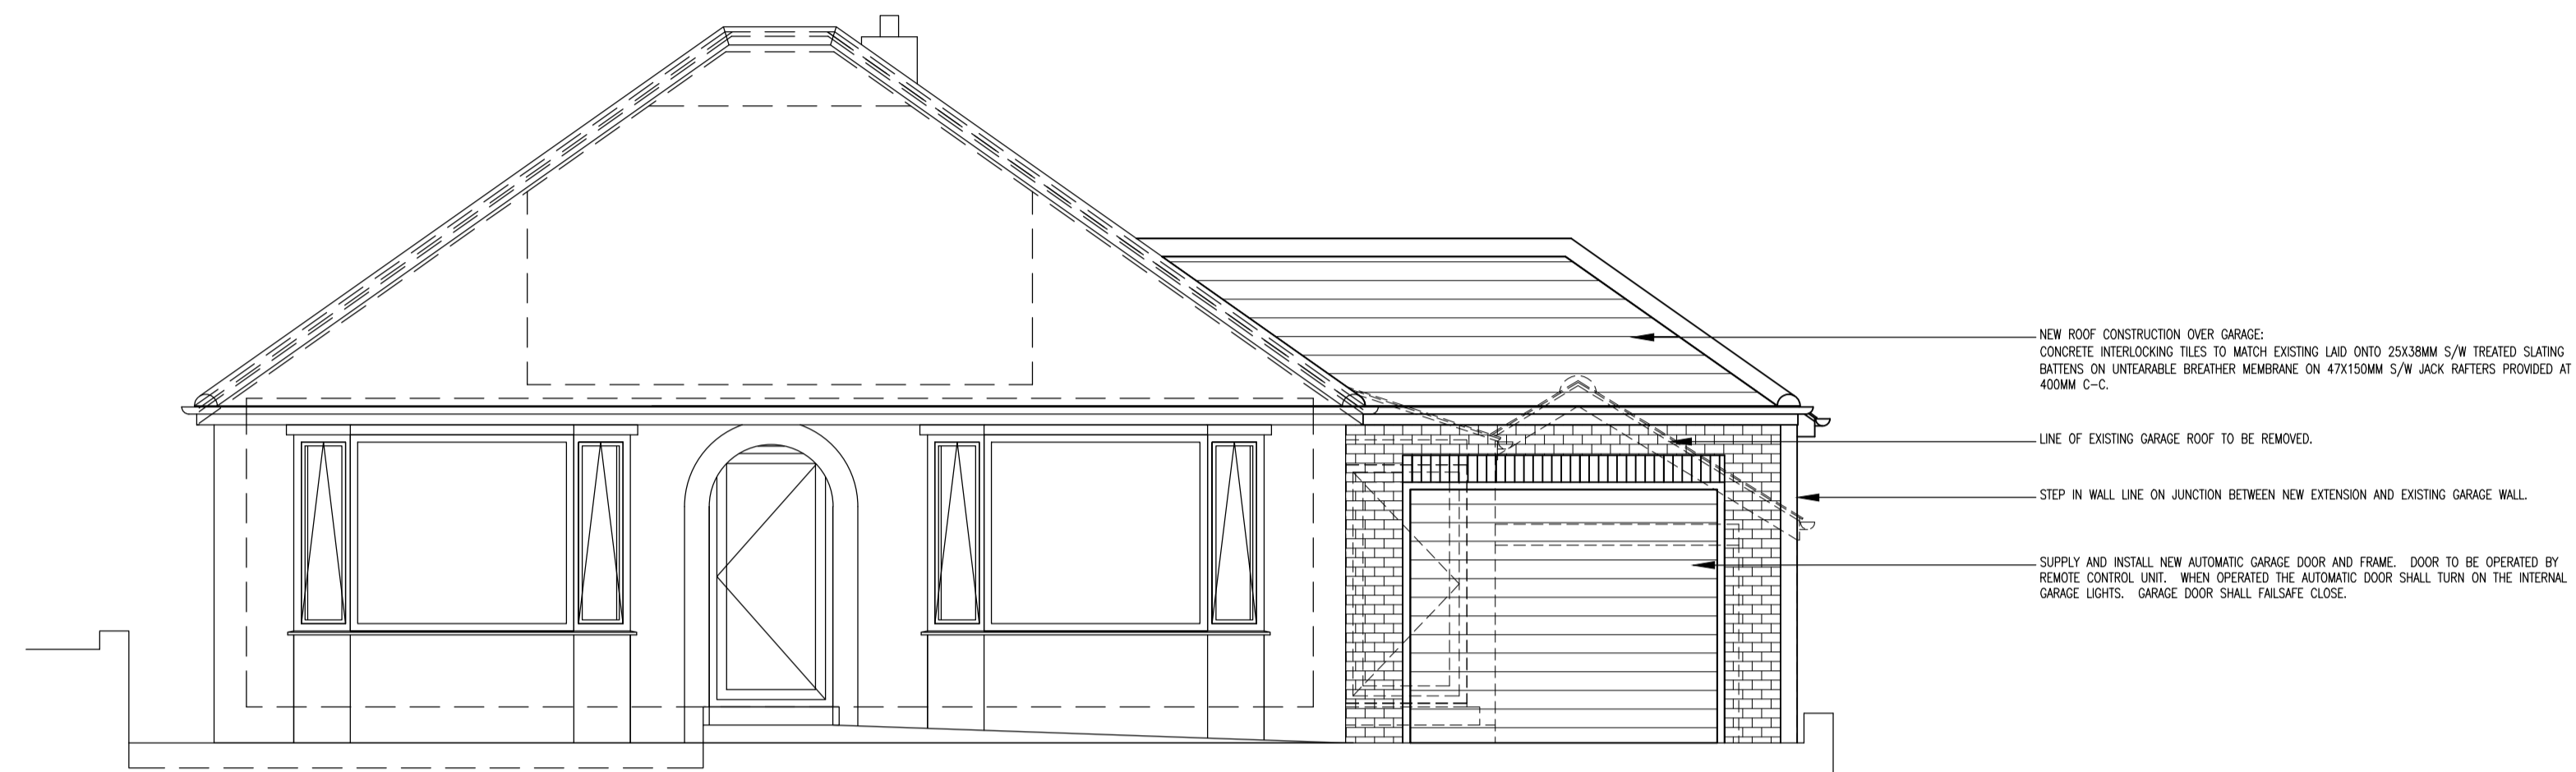

SOUTH ELEVATION AS PROPOSED

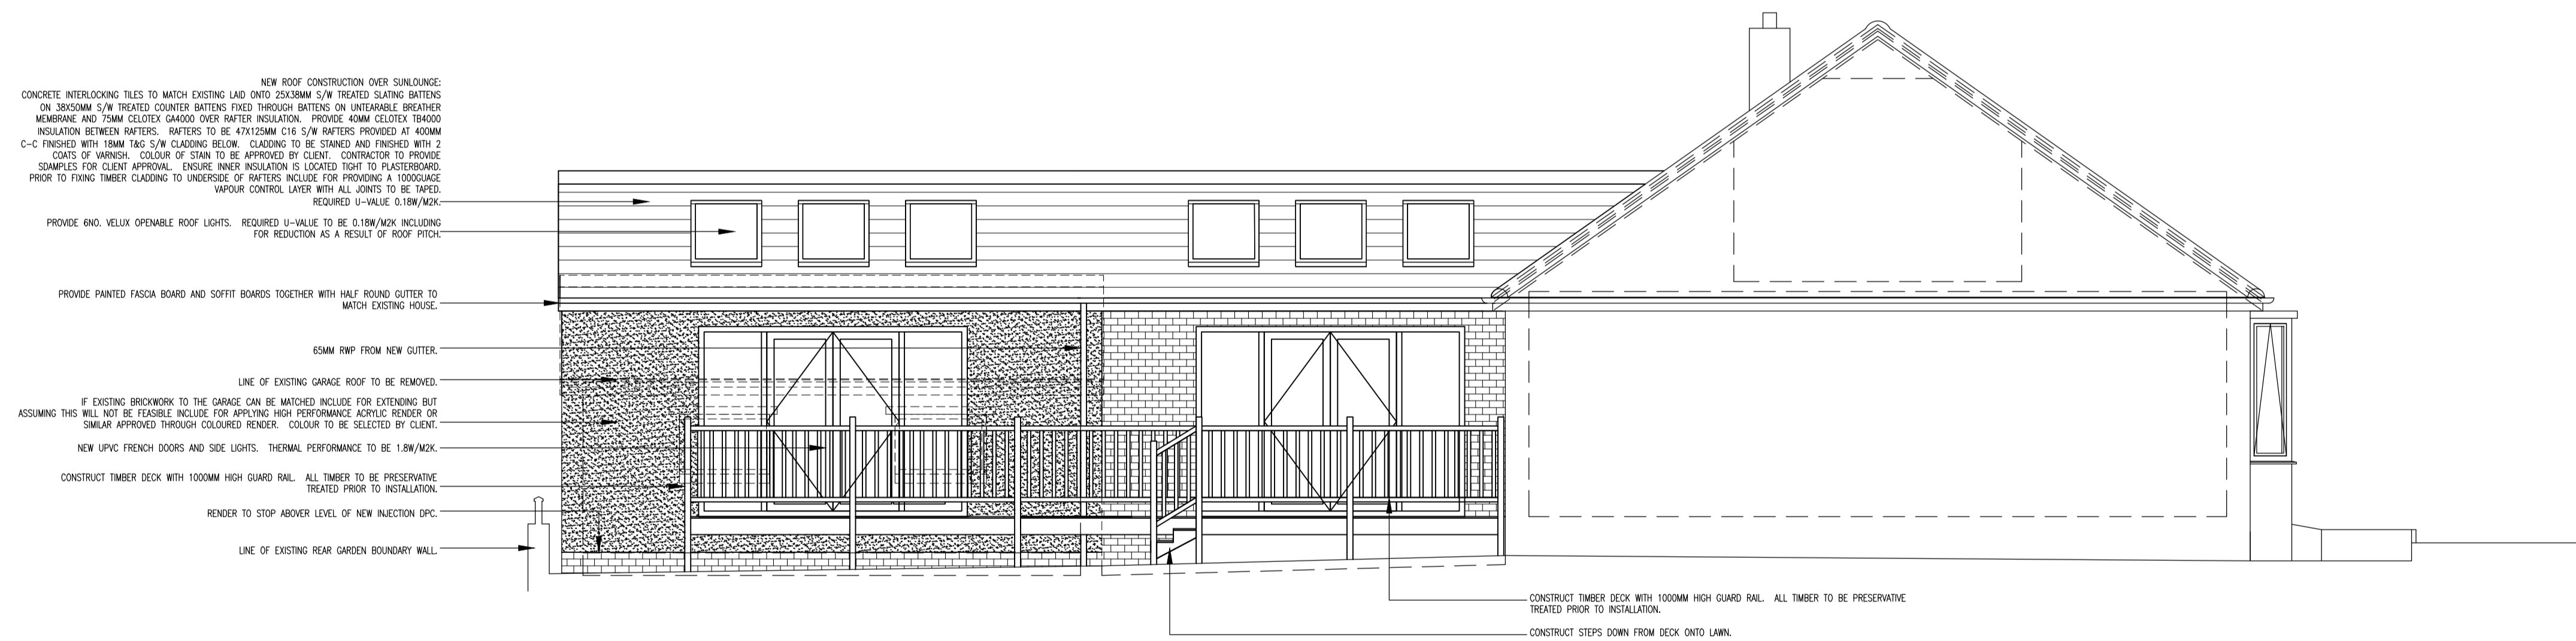

WEST ELEVATION AS PROPOSED



CLIENT	MRS B SAUNDERS	SCALE:	1:50
PROJECT	EXTENSION TO SIDE OF NO 48 WF12 7QY HEYBECK LANE, WOODKIRK, DEWSBURY	DATE:	09.10.12
DRAWING	PROPOSED ELEVATIONS (SHEET 1 OF 2)	DRAWN:	GT
DRWG No.	L0027/30:02	APPROVED:	
CAD REF:		REVISION:	A