

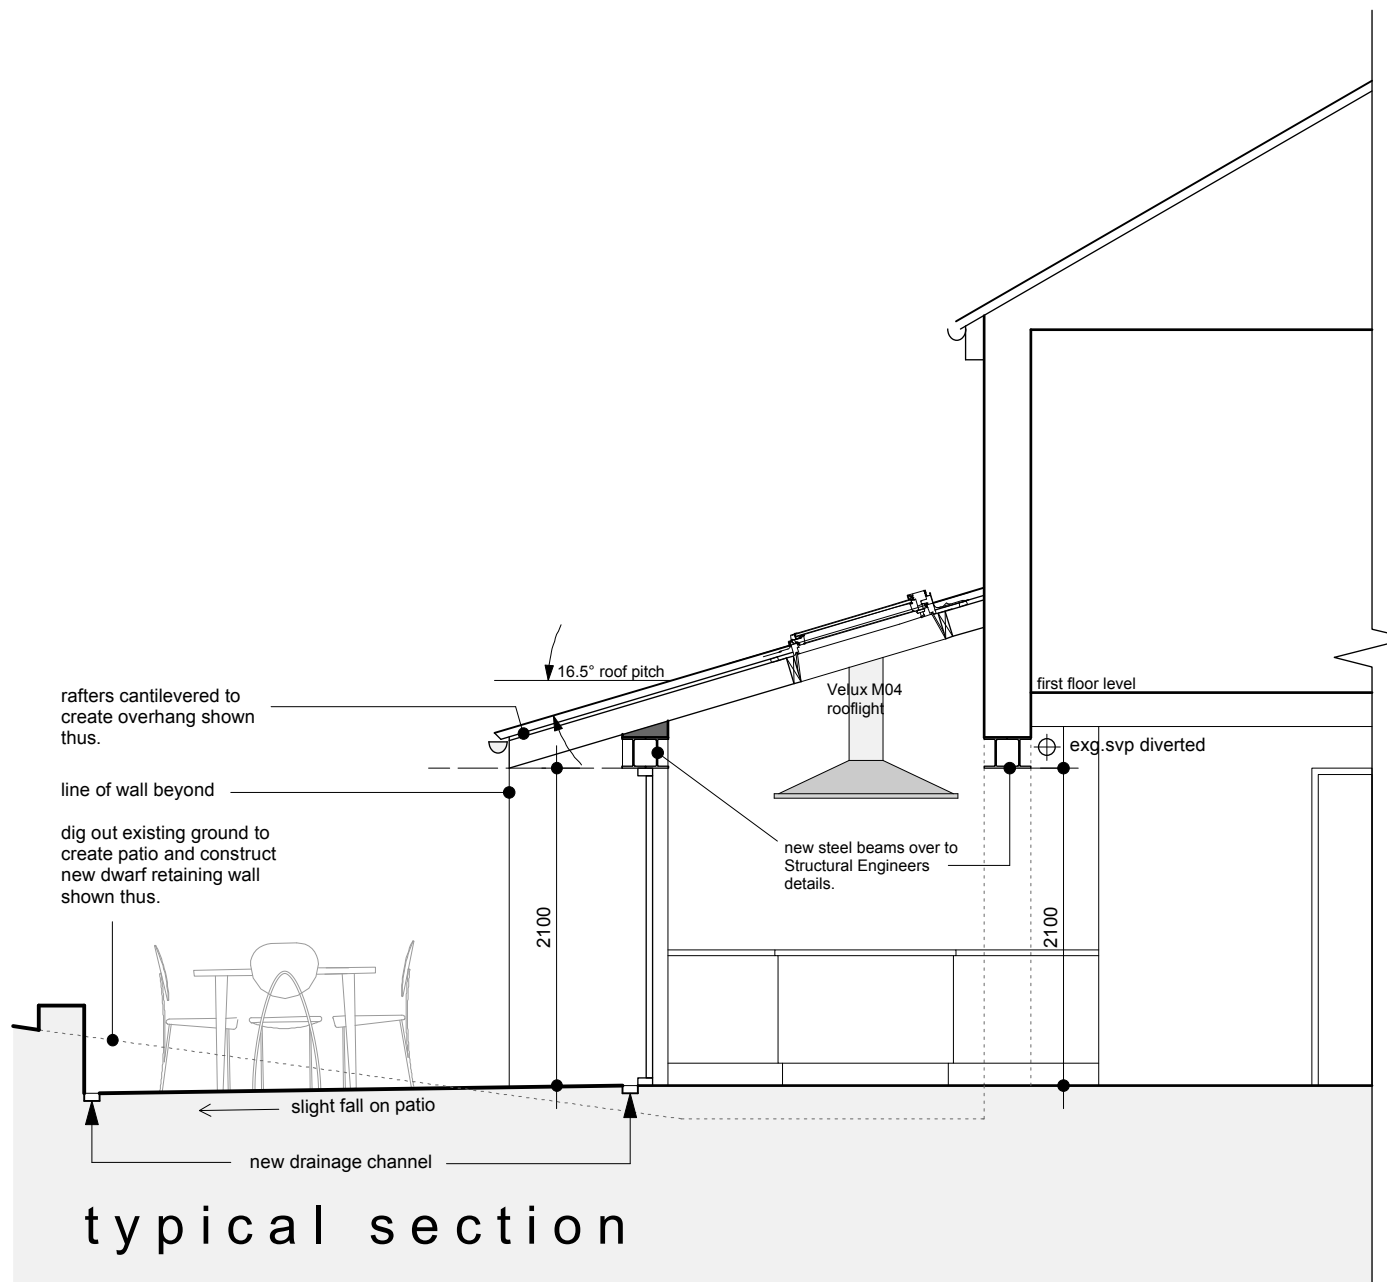


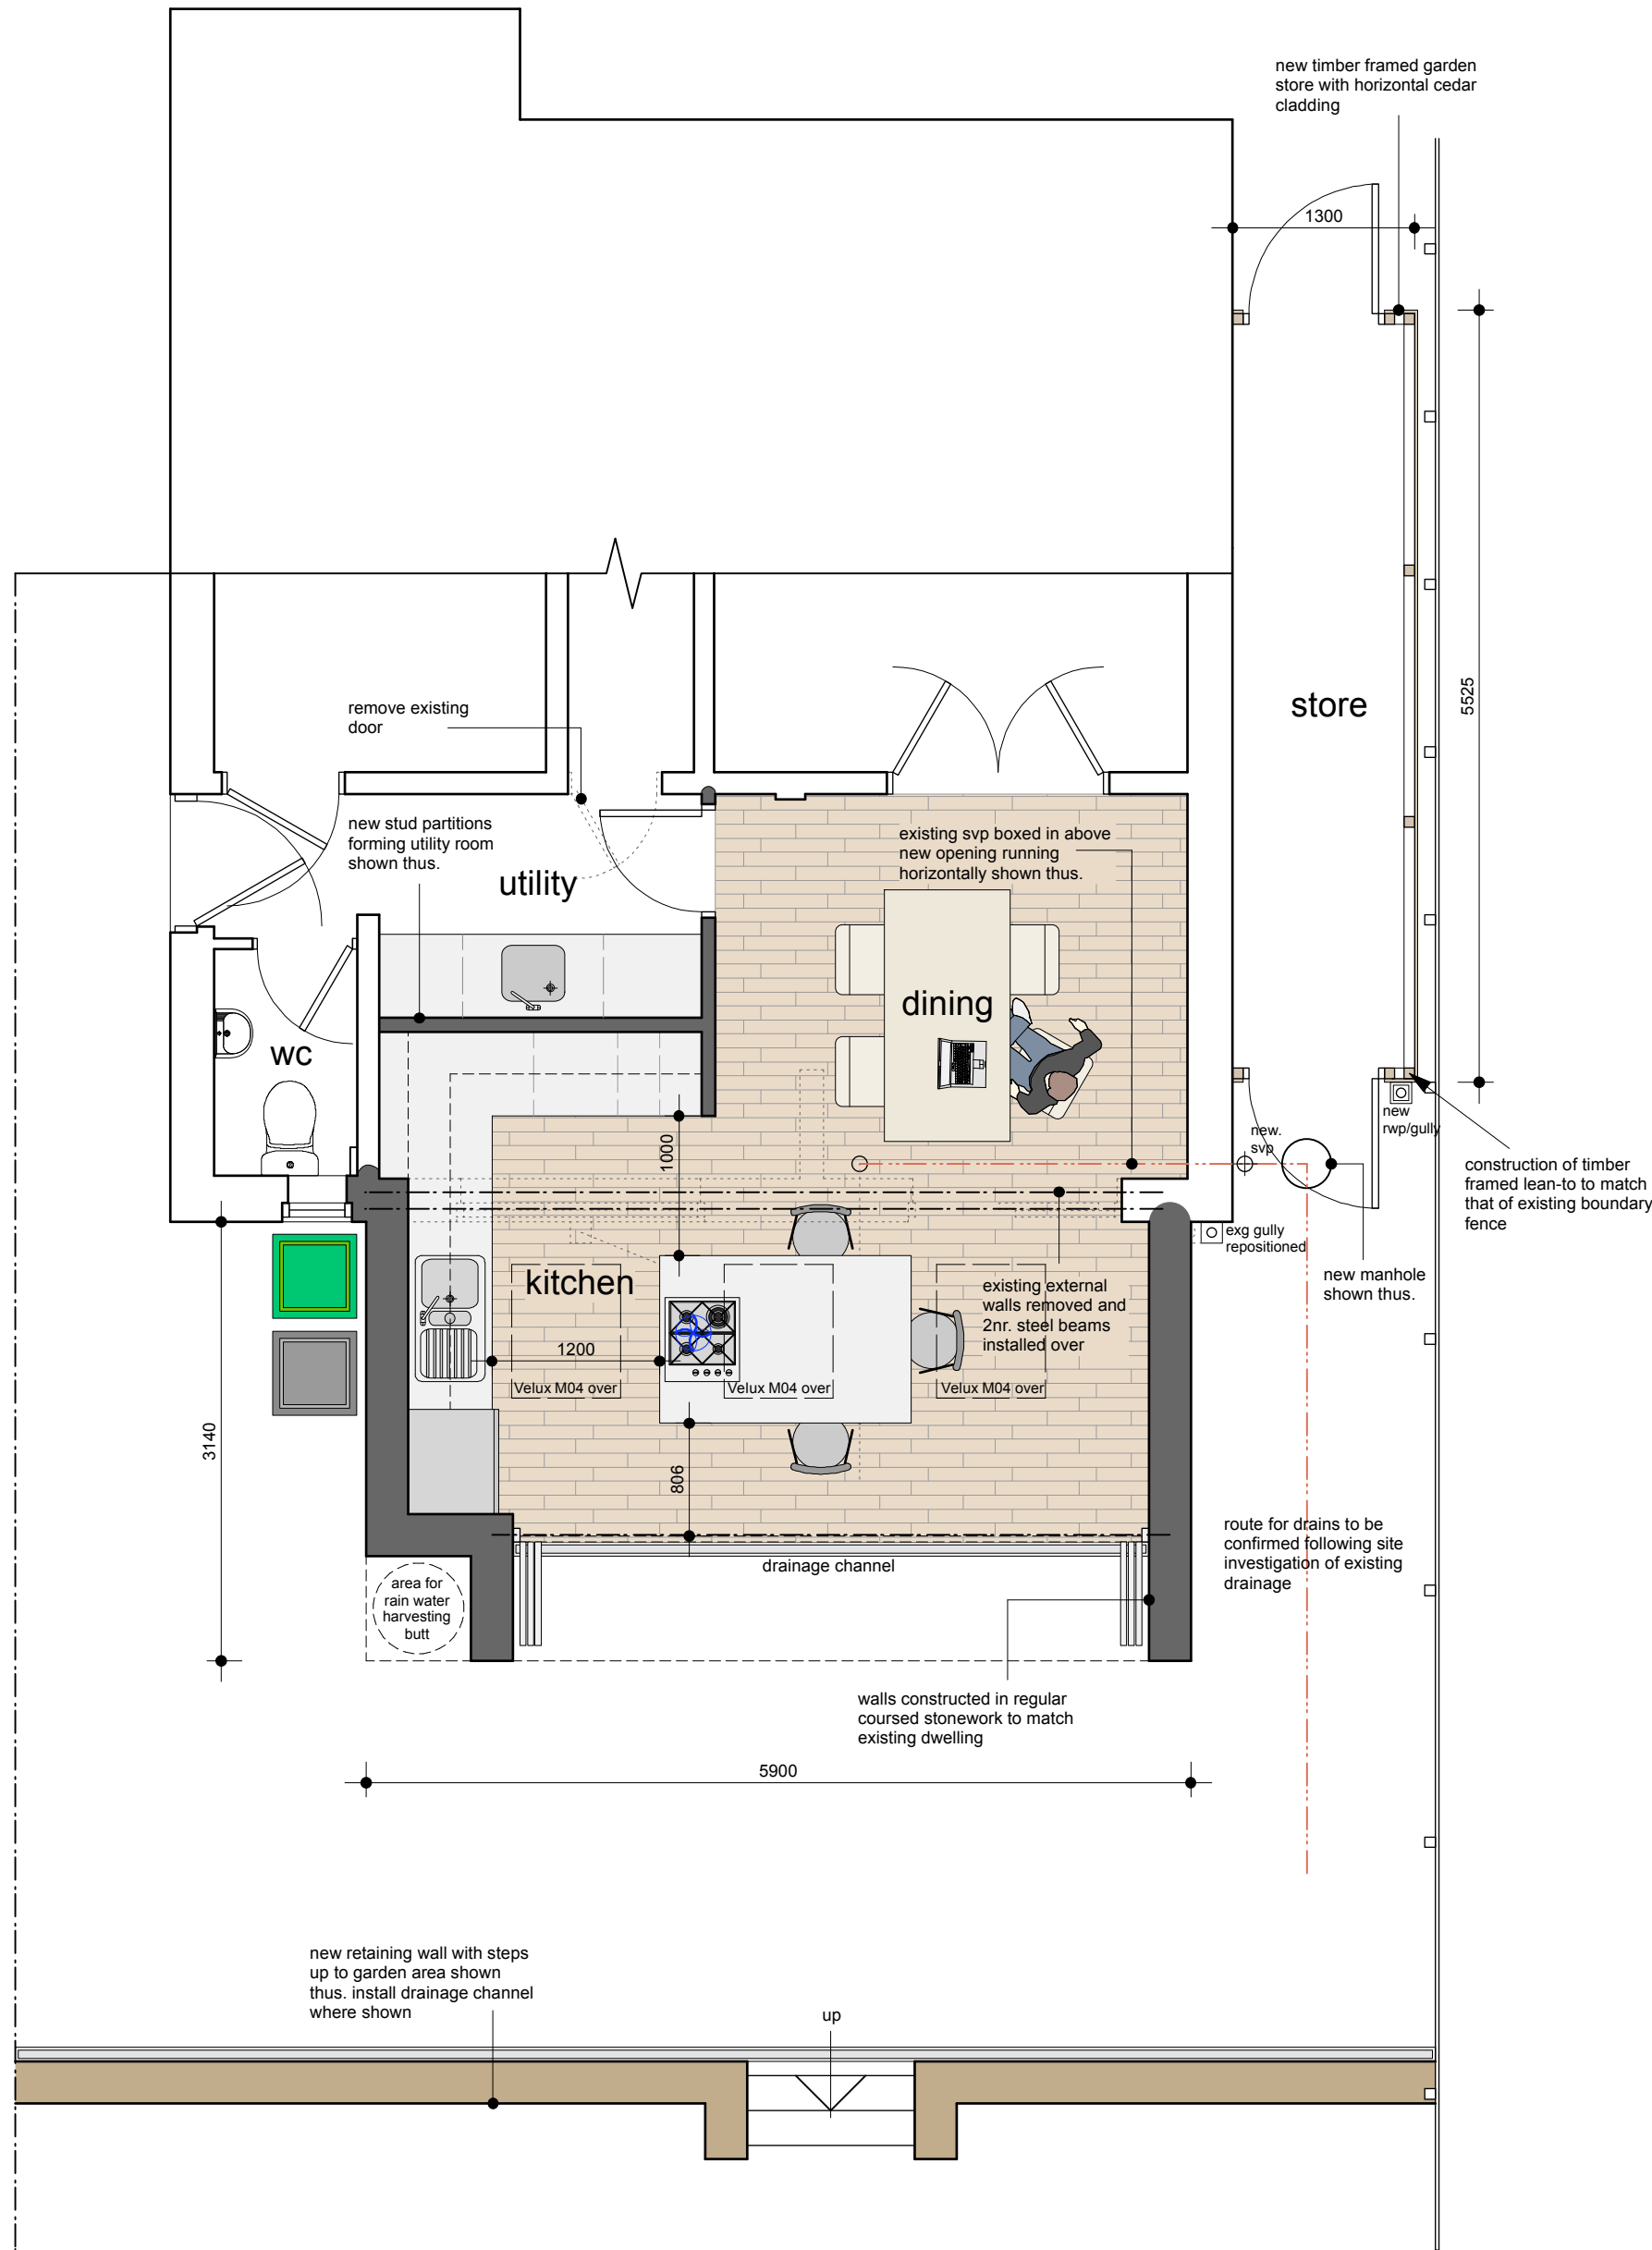

0	1	2	3	4	5 meters
at a scale of 1:50					
This drawing has been prepared specifically for the purpose of obtaining Planning Permission and/or Building Regulation Approval. Its suitability for other purposes, without supplementary details and specifications cannot be guaranteed. The Permissions and/or Approvals are beyond the Architects control, and no guarantee that such will be granted is given or to be inferred by reason of the preparation of this drawing. Only figured dimensions are to be used. All dimensions to be checked on site. This drawing together with the design is the property and copyright of the Architect and must not be reproduced without prior written permission.					
P04	Storage extension reduced by 150mm to avoid the eaves from overhanging the boundary	22.04.13	JE	RE	
P03	Drawing updated to Client's instructions	12.04.13	JE	RE	
P02	Drawing updated to Client's instructions	09.04.13	JE	RE	
P01	Drawing originated	04.04.13	JE	RE	
status	description	date	dr by	app by	

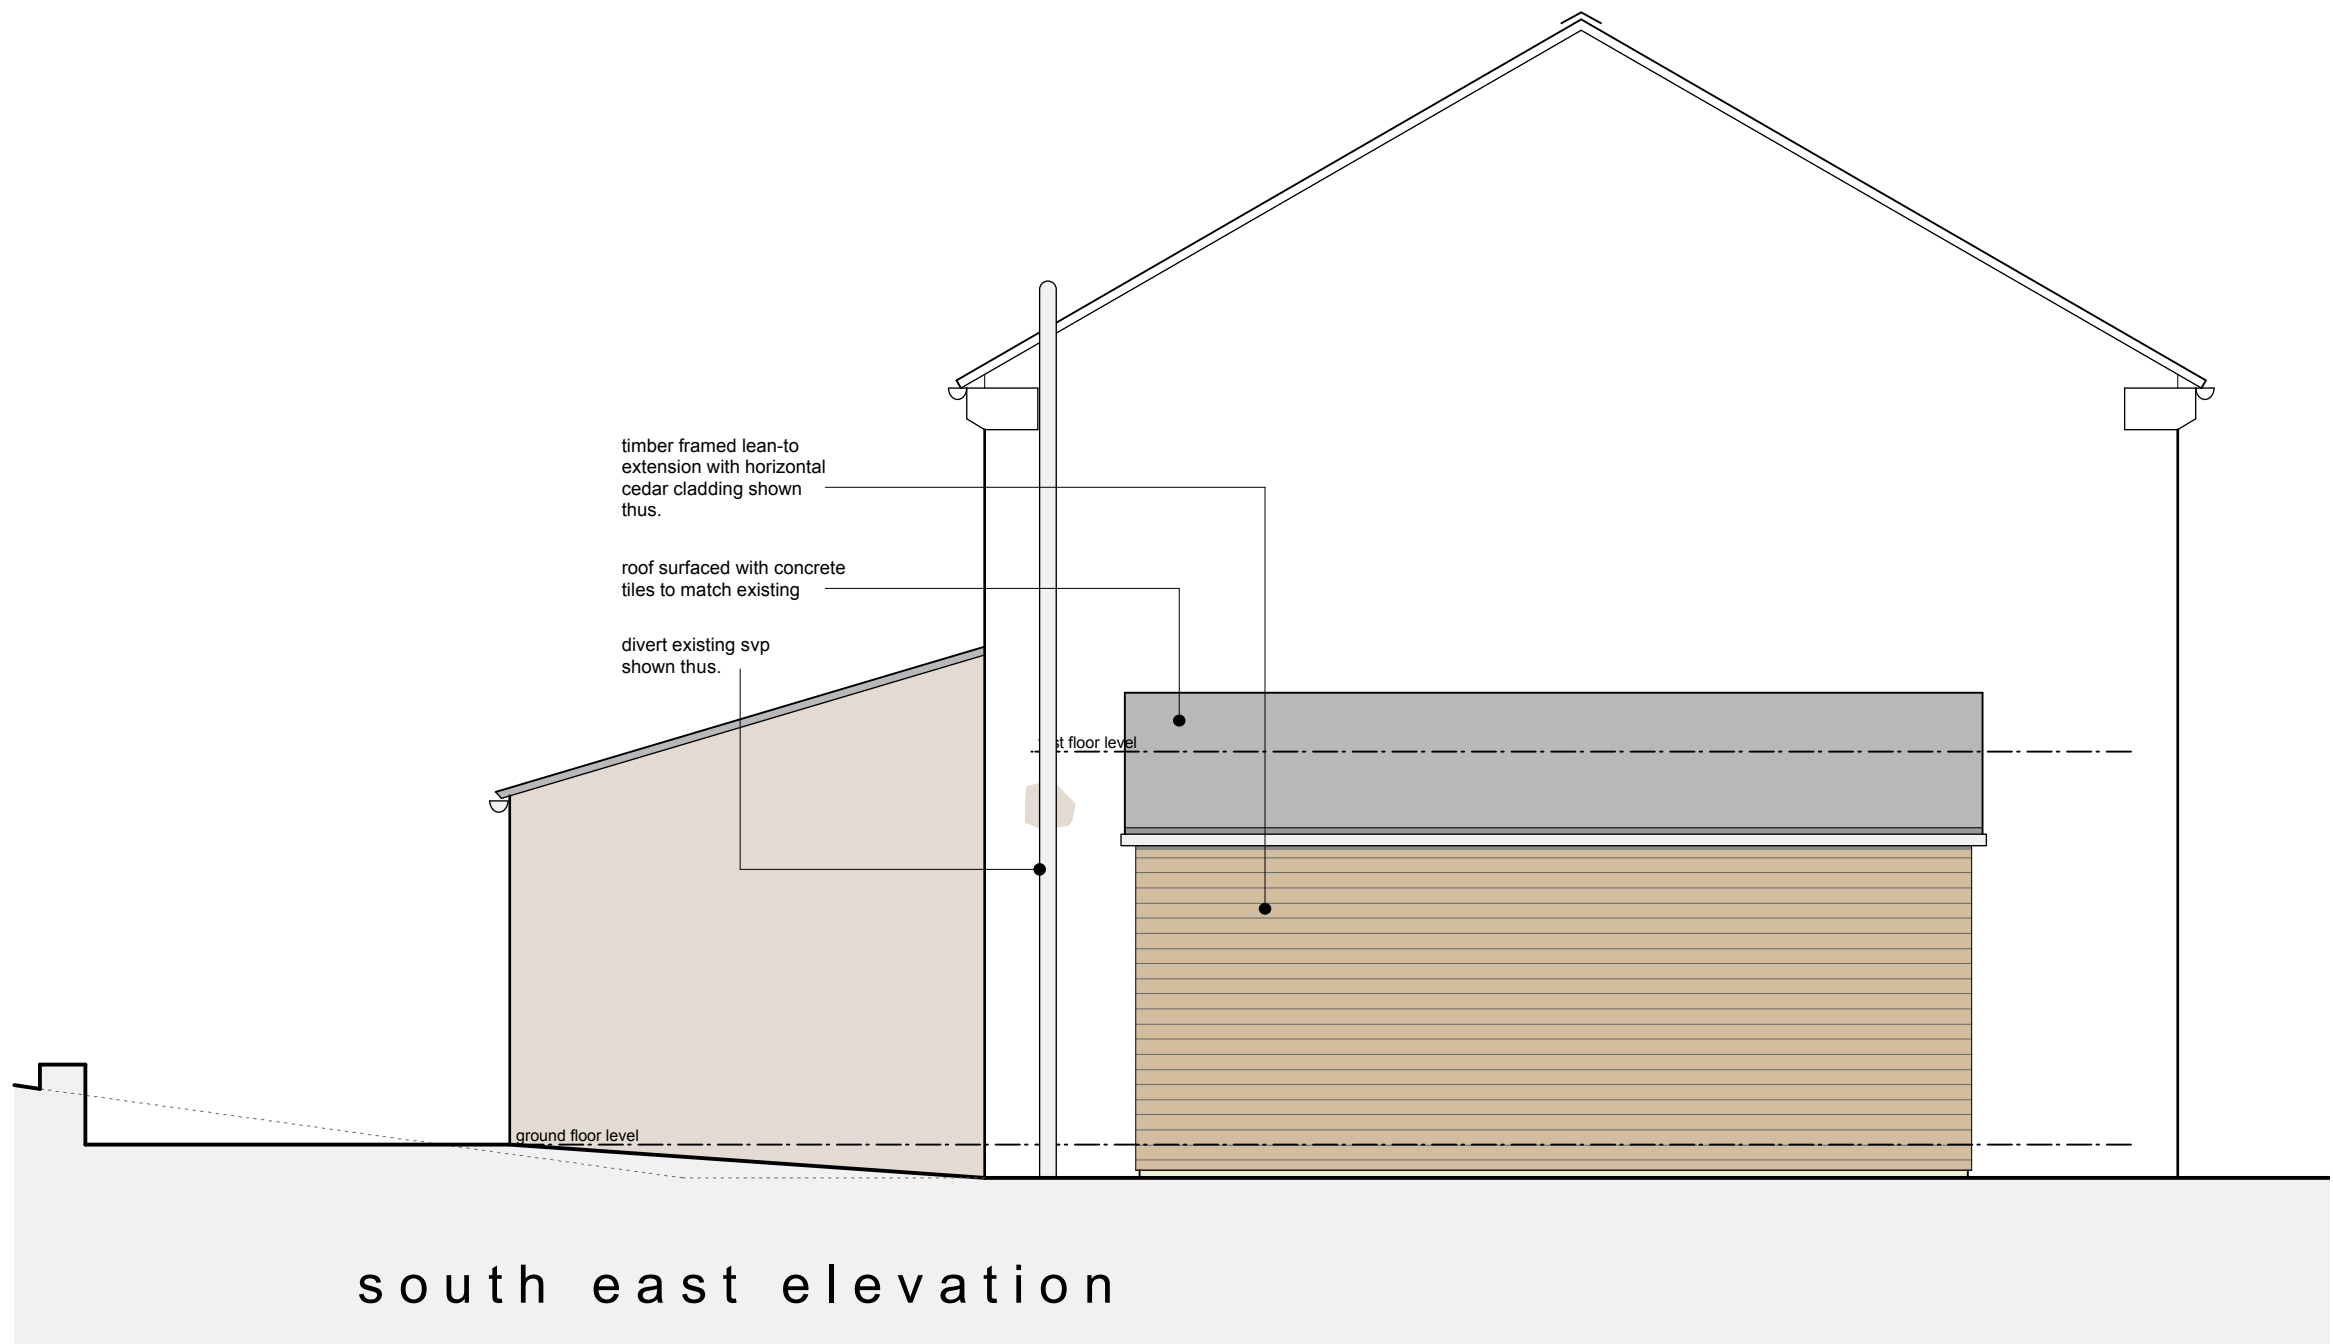

82 HUDDERSFIELD ROAD ■ HOLMFIRTH ■ HUDDERSFIELD HD9 3AZ
TELEPHONE 01484 685411
FACSIMILE 01484 685290
E-MAIL a+dp@dp-architects.com
WEBSITE www.a+dp-architects.com

PROJECT DETAILS				
proposed extension and alterations				
at				
3 Helted Way, Almondbury, Huddersfield, HD5 8XZ				
for				
Mr & Mrs D Freeman				
DRAWING TITLE				
general arrangement as proposed				
SCALE	DATE	SIZE	DRAWING	NR
1:50	04 April 13	A1	13028D-02-P04	

ground floor plan
option a