




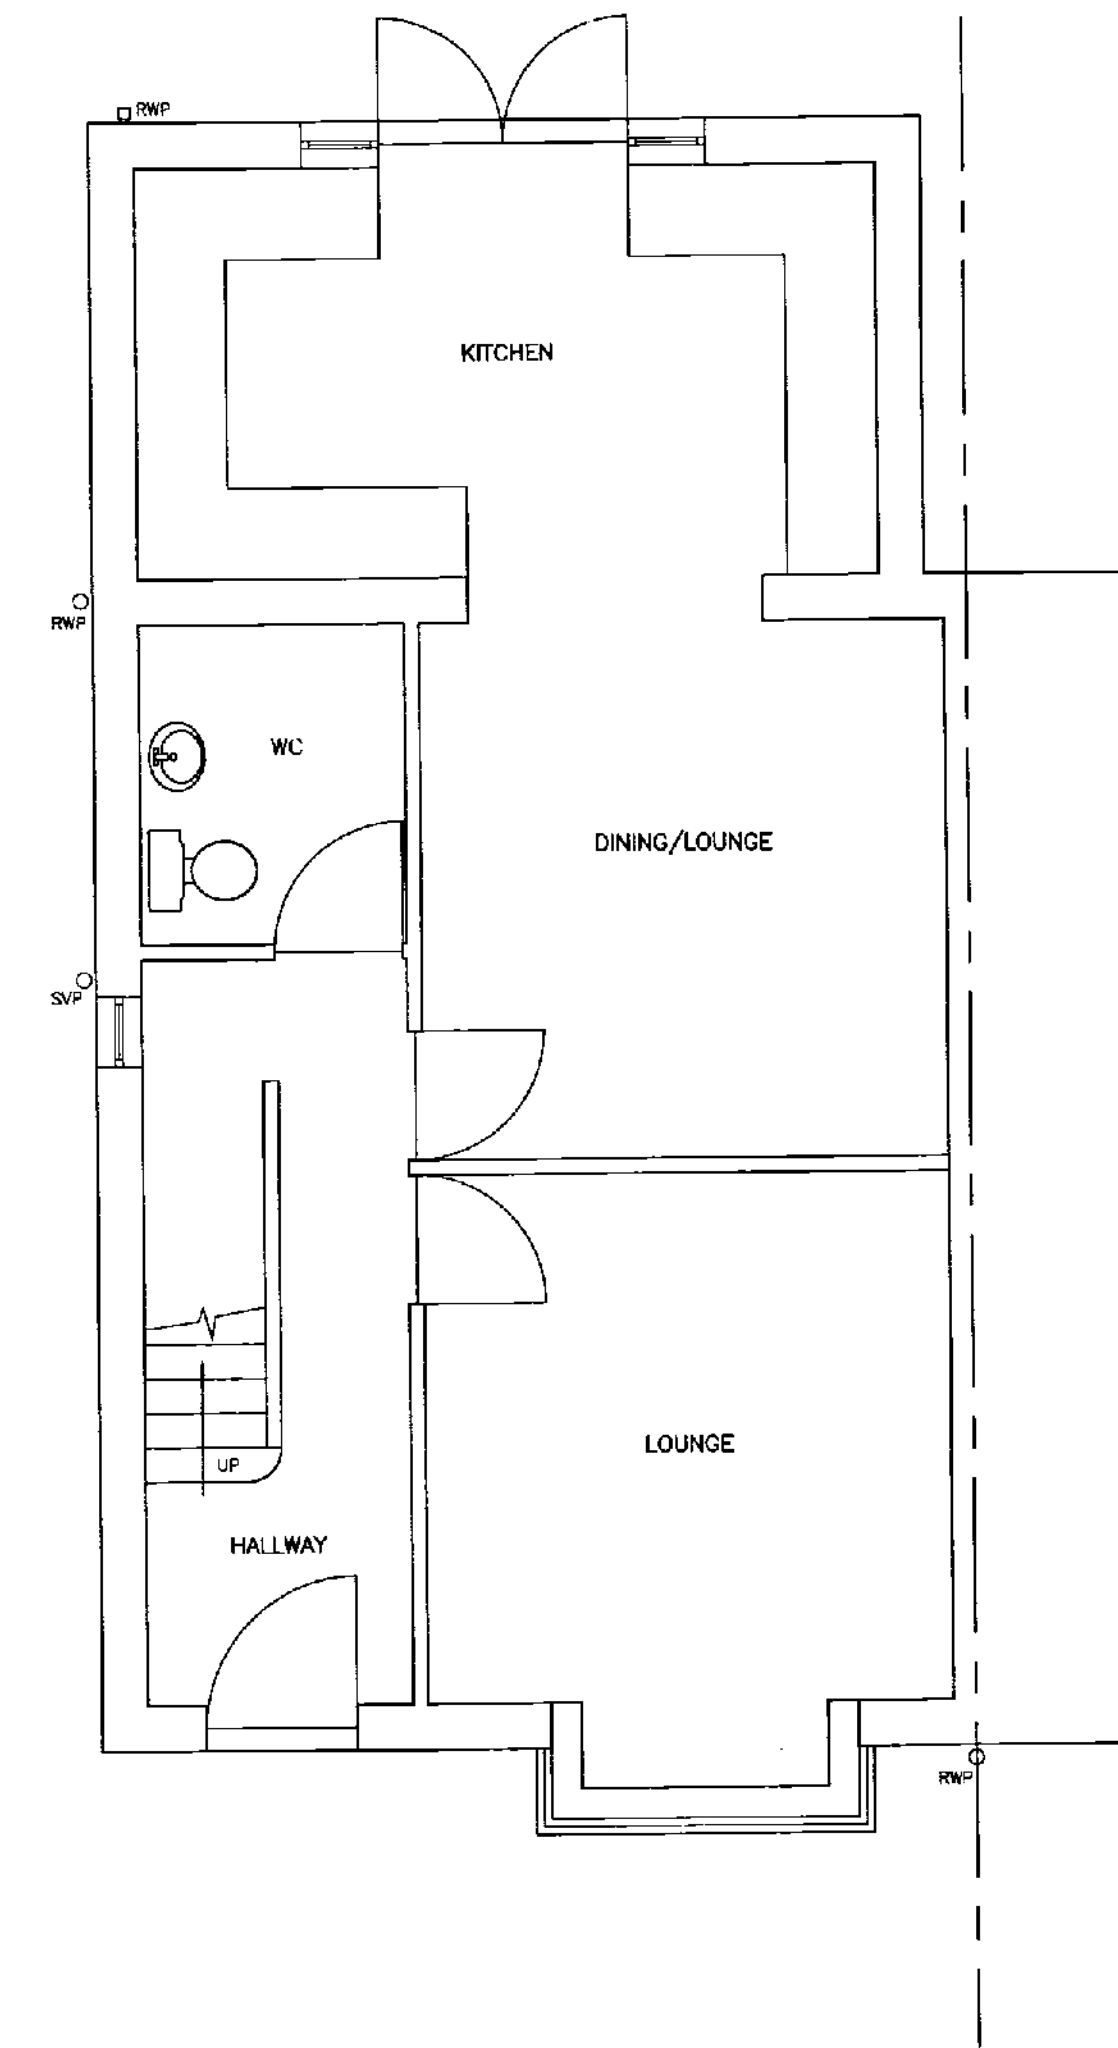


EXISTING GROUND FLOOR PLAN

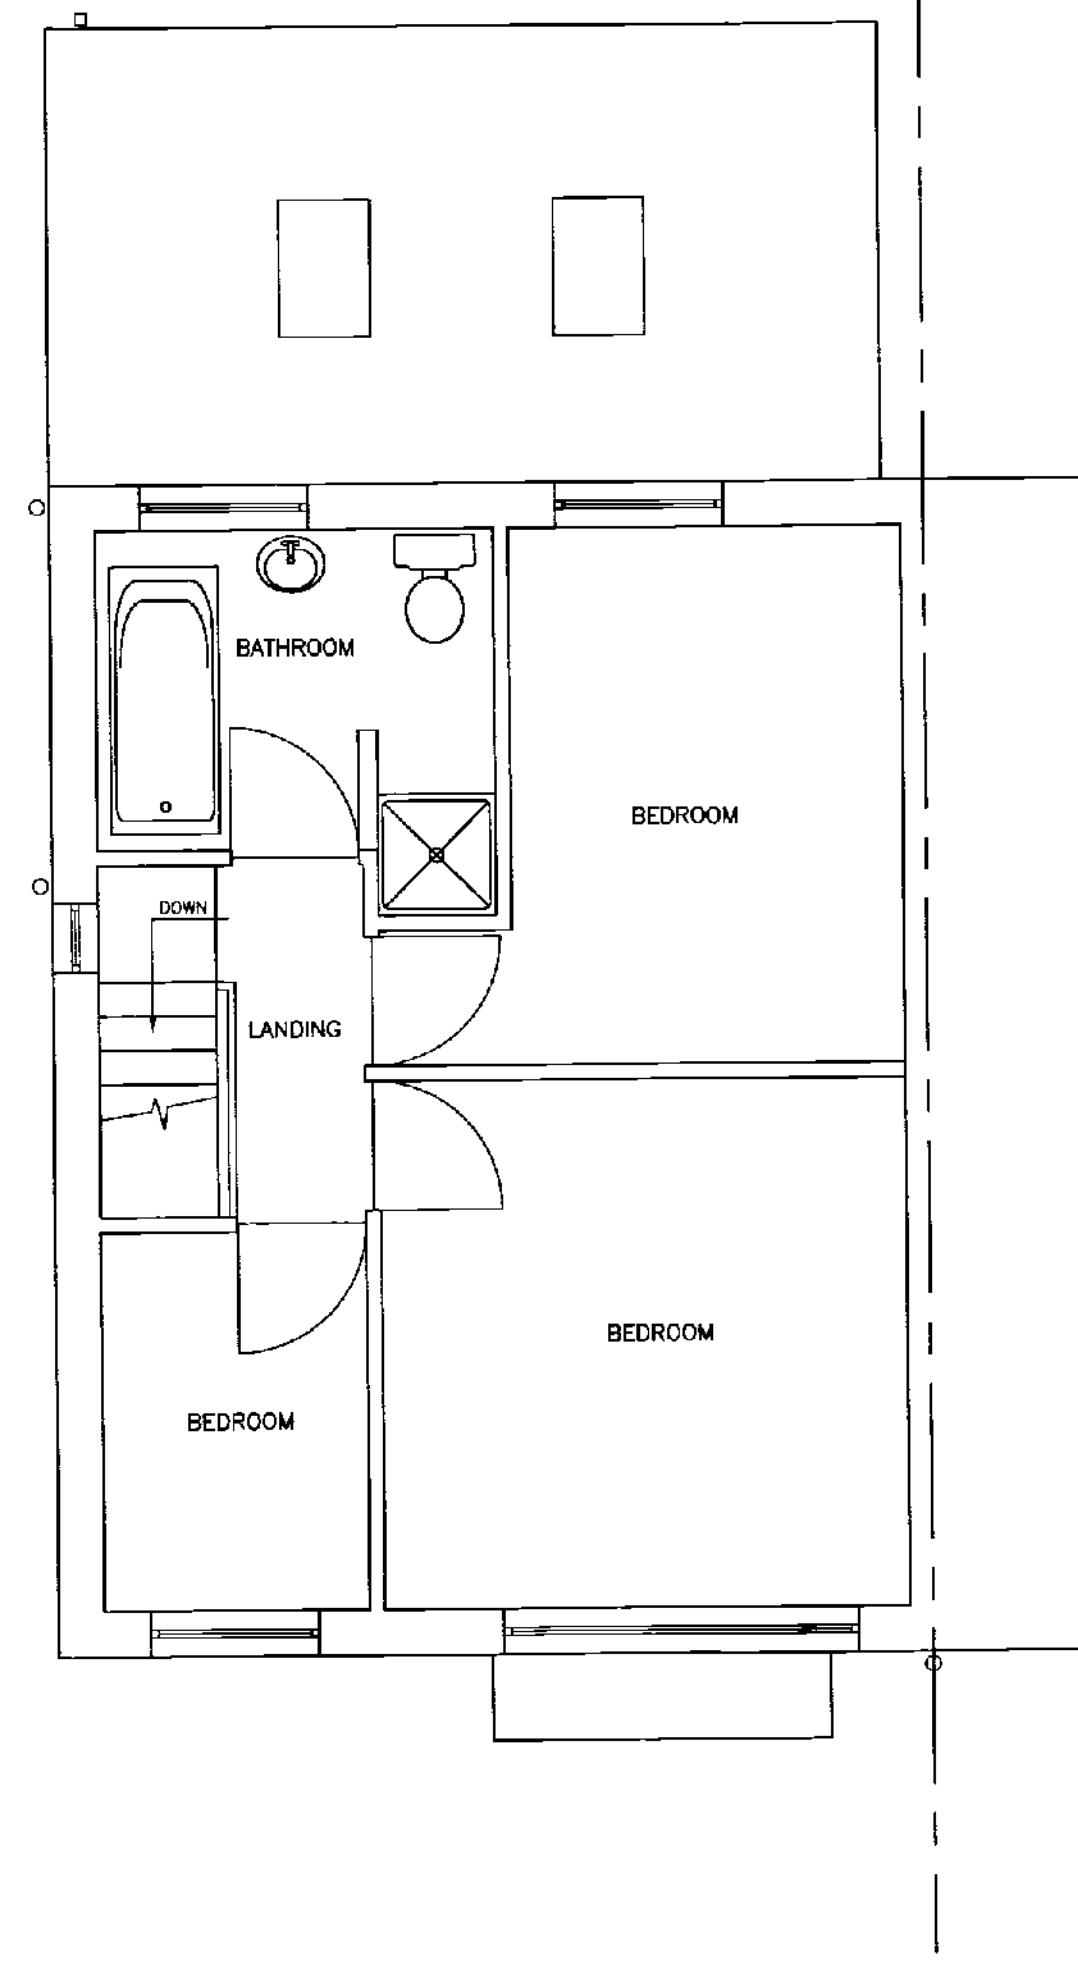


EXISTING FIRST FLOOR PLAN

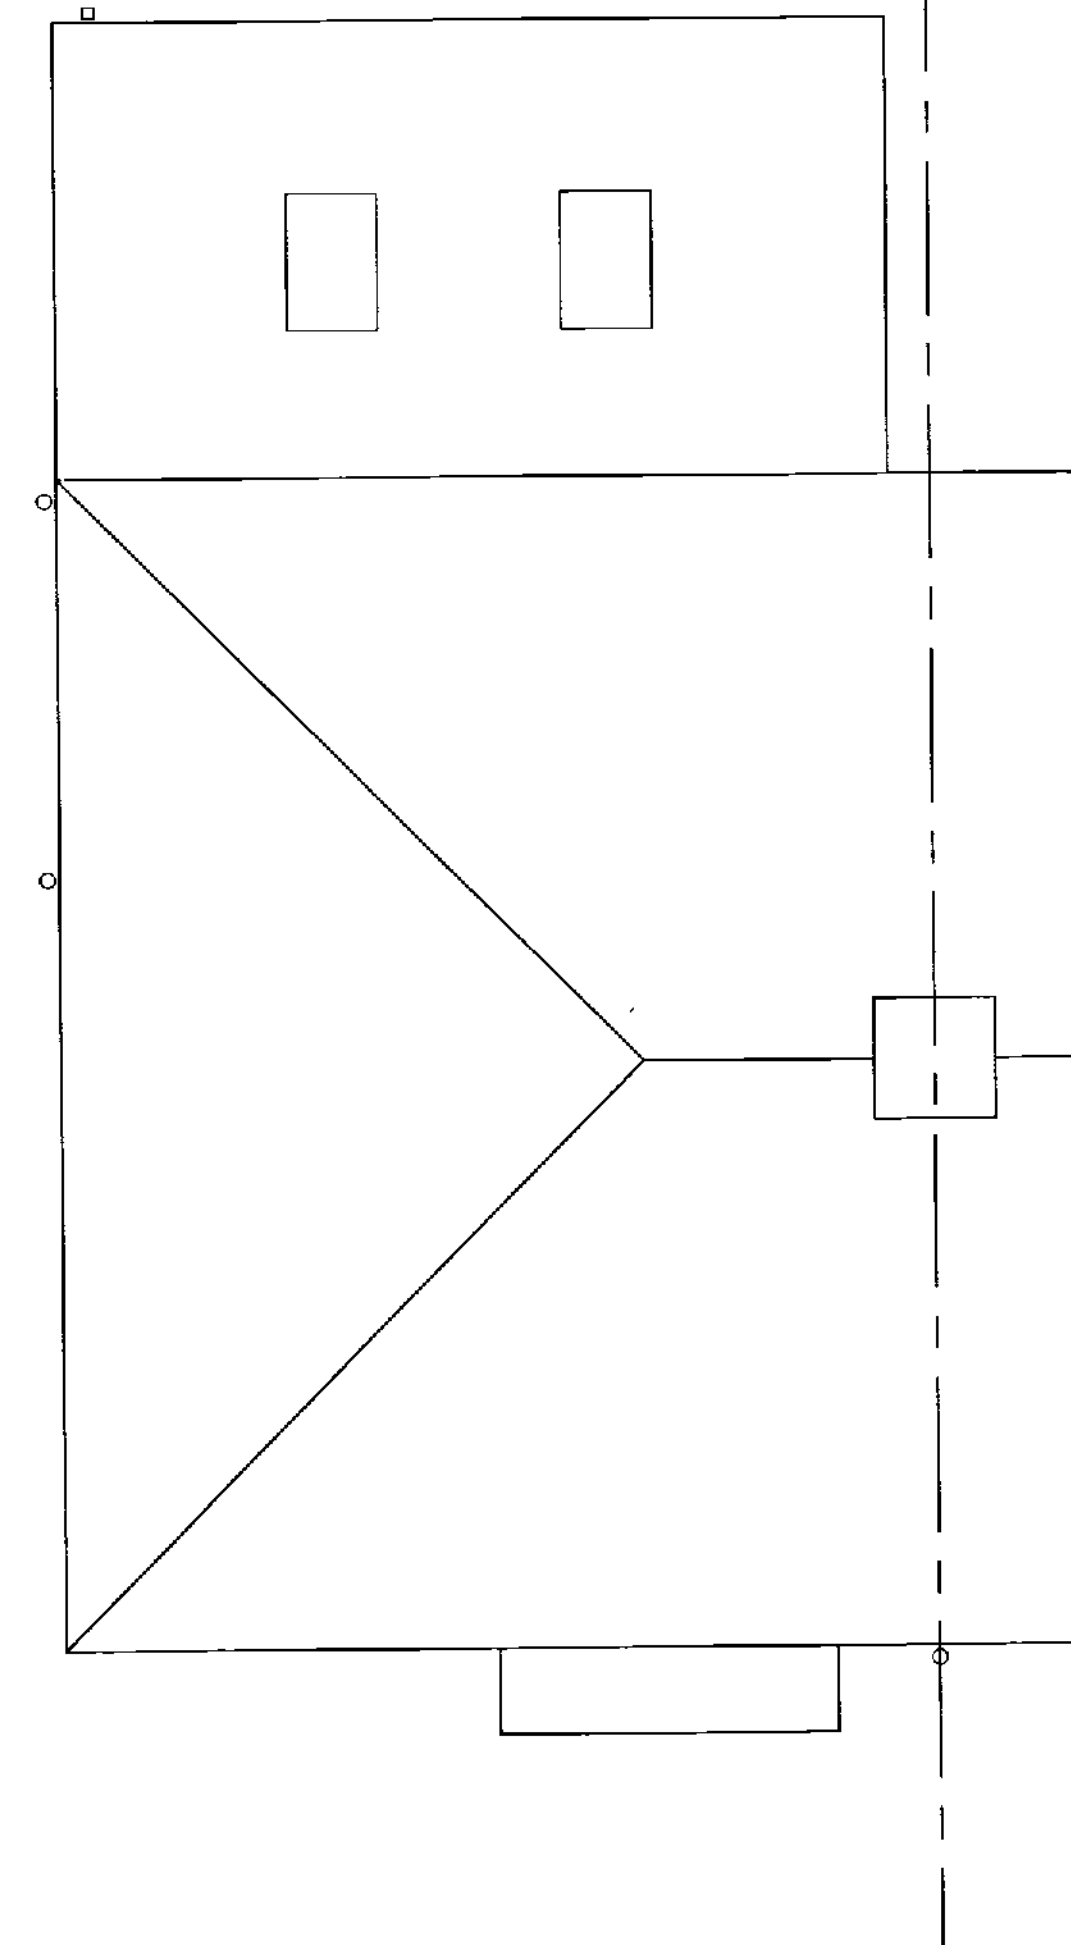


EXISTING ROOF PLAN

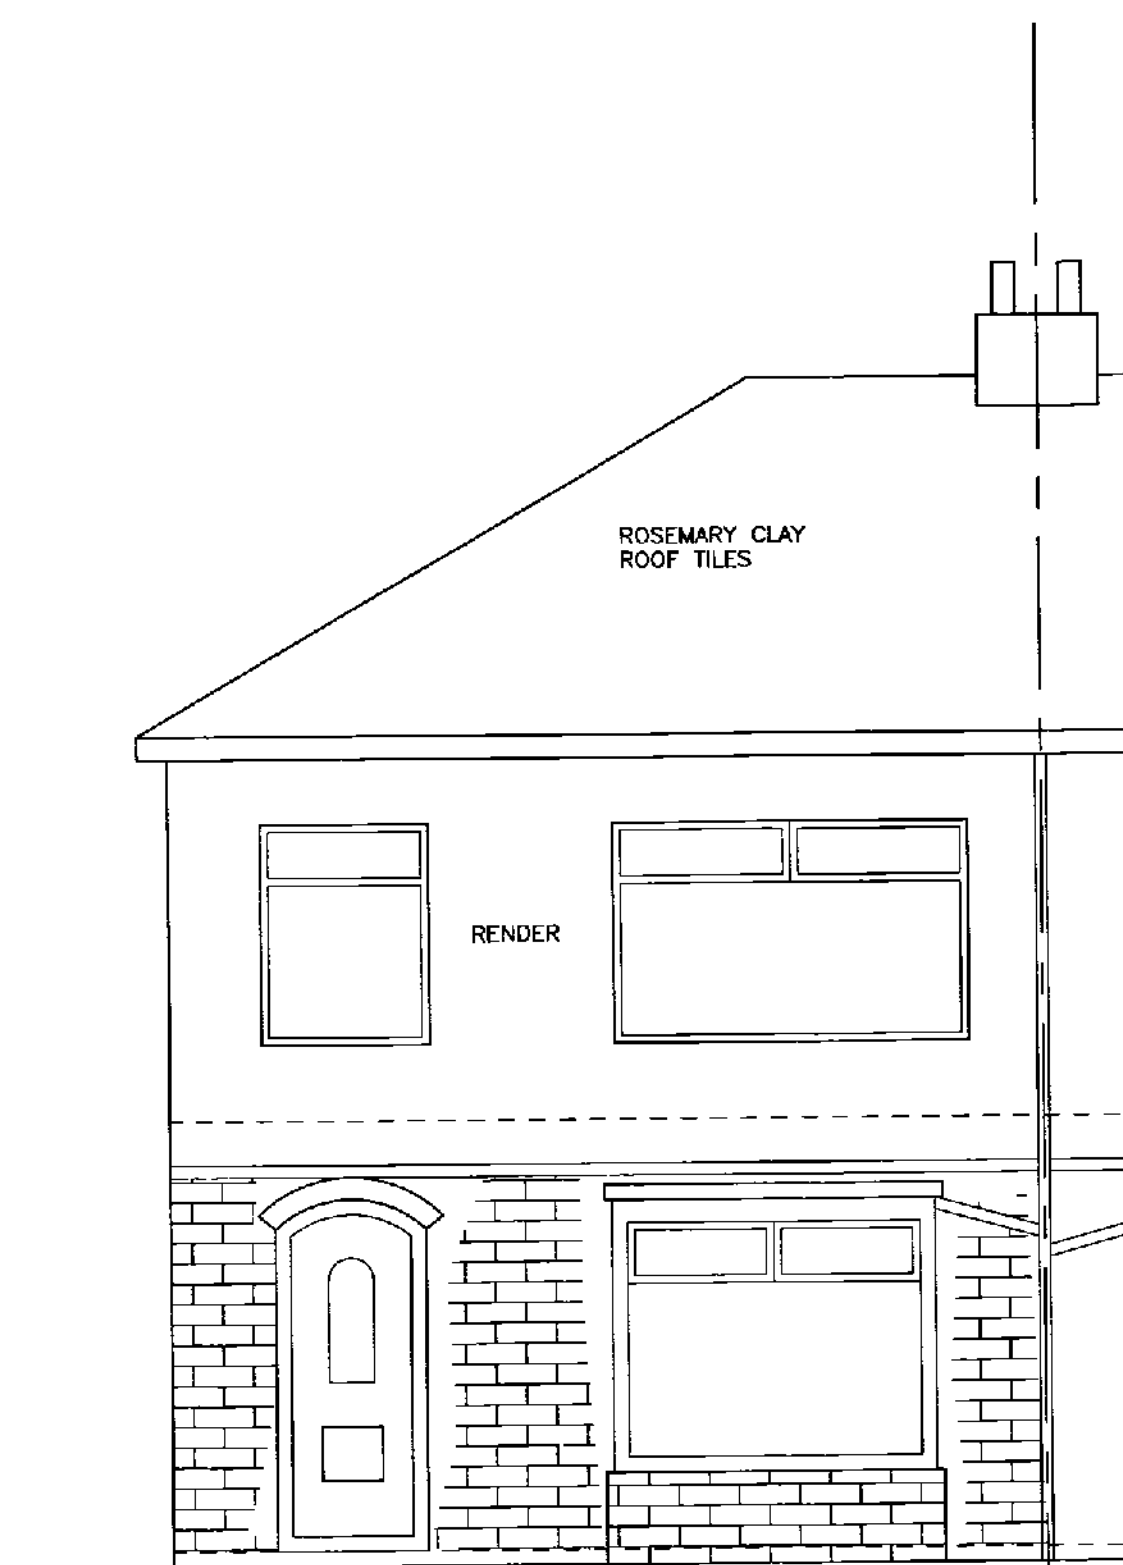

EXISTING FRONT ELEVATION

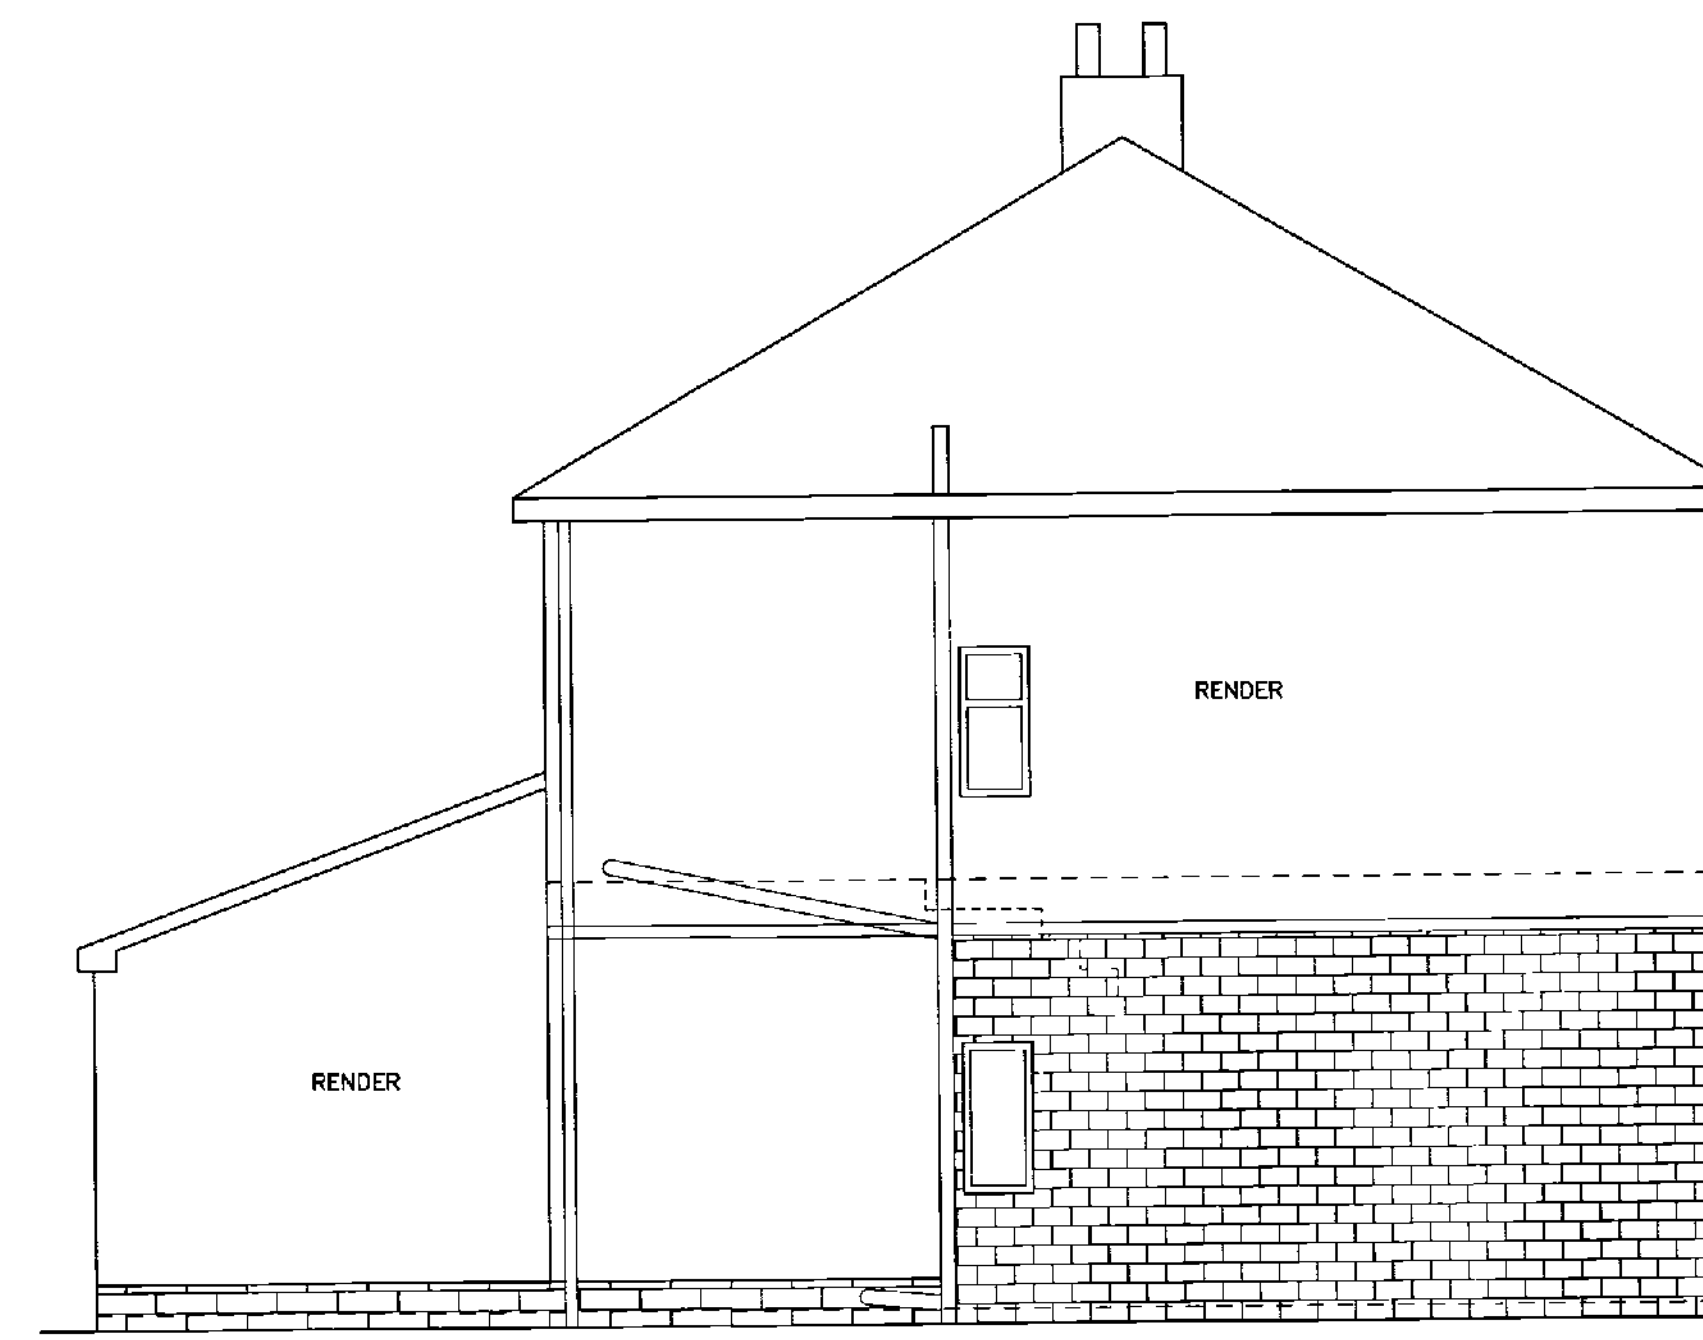

EXISTING SIDE ELEVATION

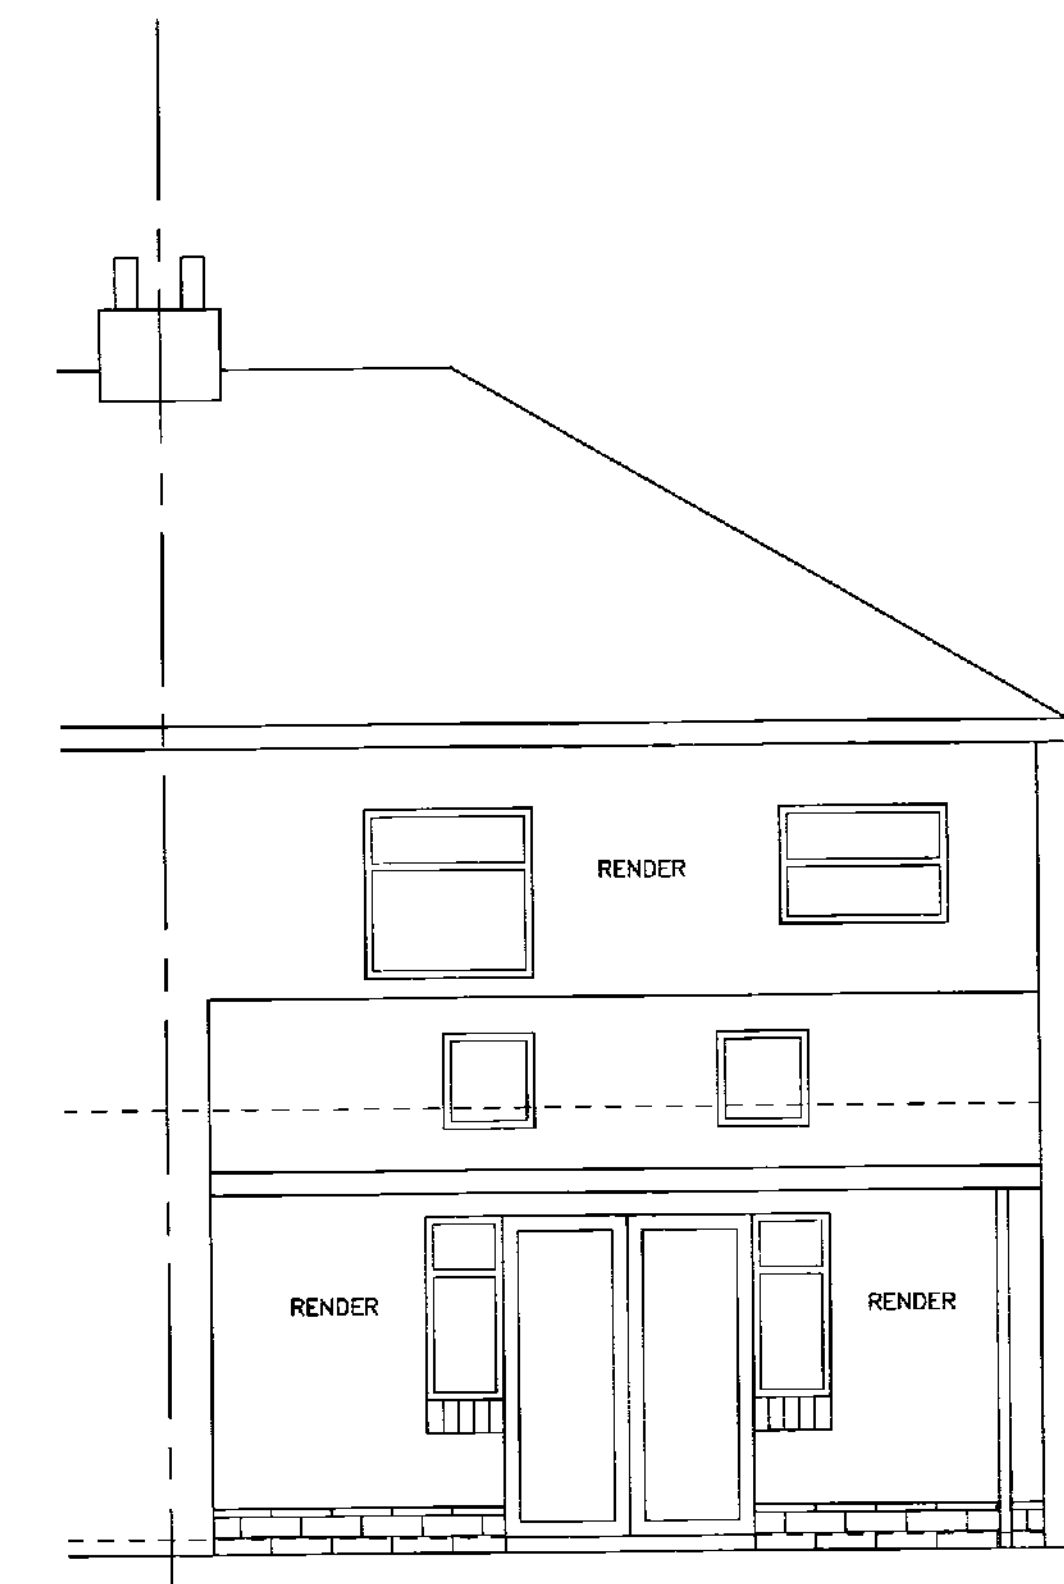

EXISTING REAR ELEVATION

NOTES :

SUFFIX REVISIONS DATE

CLIENT
MR & MRS C GIBSON

JOB
369 SOOTHILL LANE
BATLEY
WF17 6ES

PROPOSED NEW TWO
STOREY SIDE EXTENSION

EXISTING PLANS &
ELEVATIONS

0m Scale 1:50 4m
0m Scale 1:100 8m
0m Scale 1:200 16m
0m Scale 1:1250 100m

(When to scale of original plan, bar = 8cm)

© Copyright Kirklees Metropolitan Council

SCALE 1:50 DRAWN BY AC DATE APRIL 13 CHECKED AC

A1 SHEET PLOT DATE 7.5.13

DRAWING No 1000-01 DRAWING STATUS PLANNING