




PROPOSED GROUND FLOOR PLAN

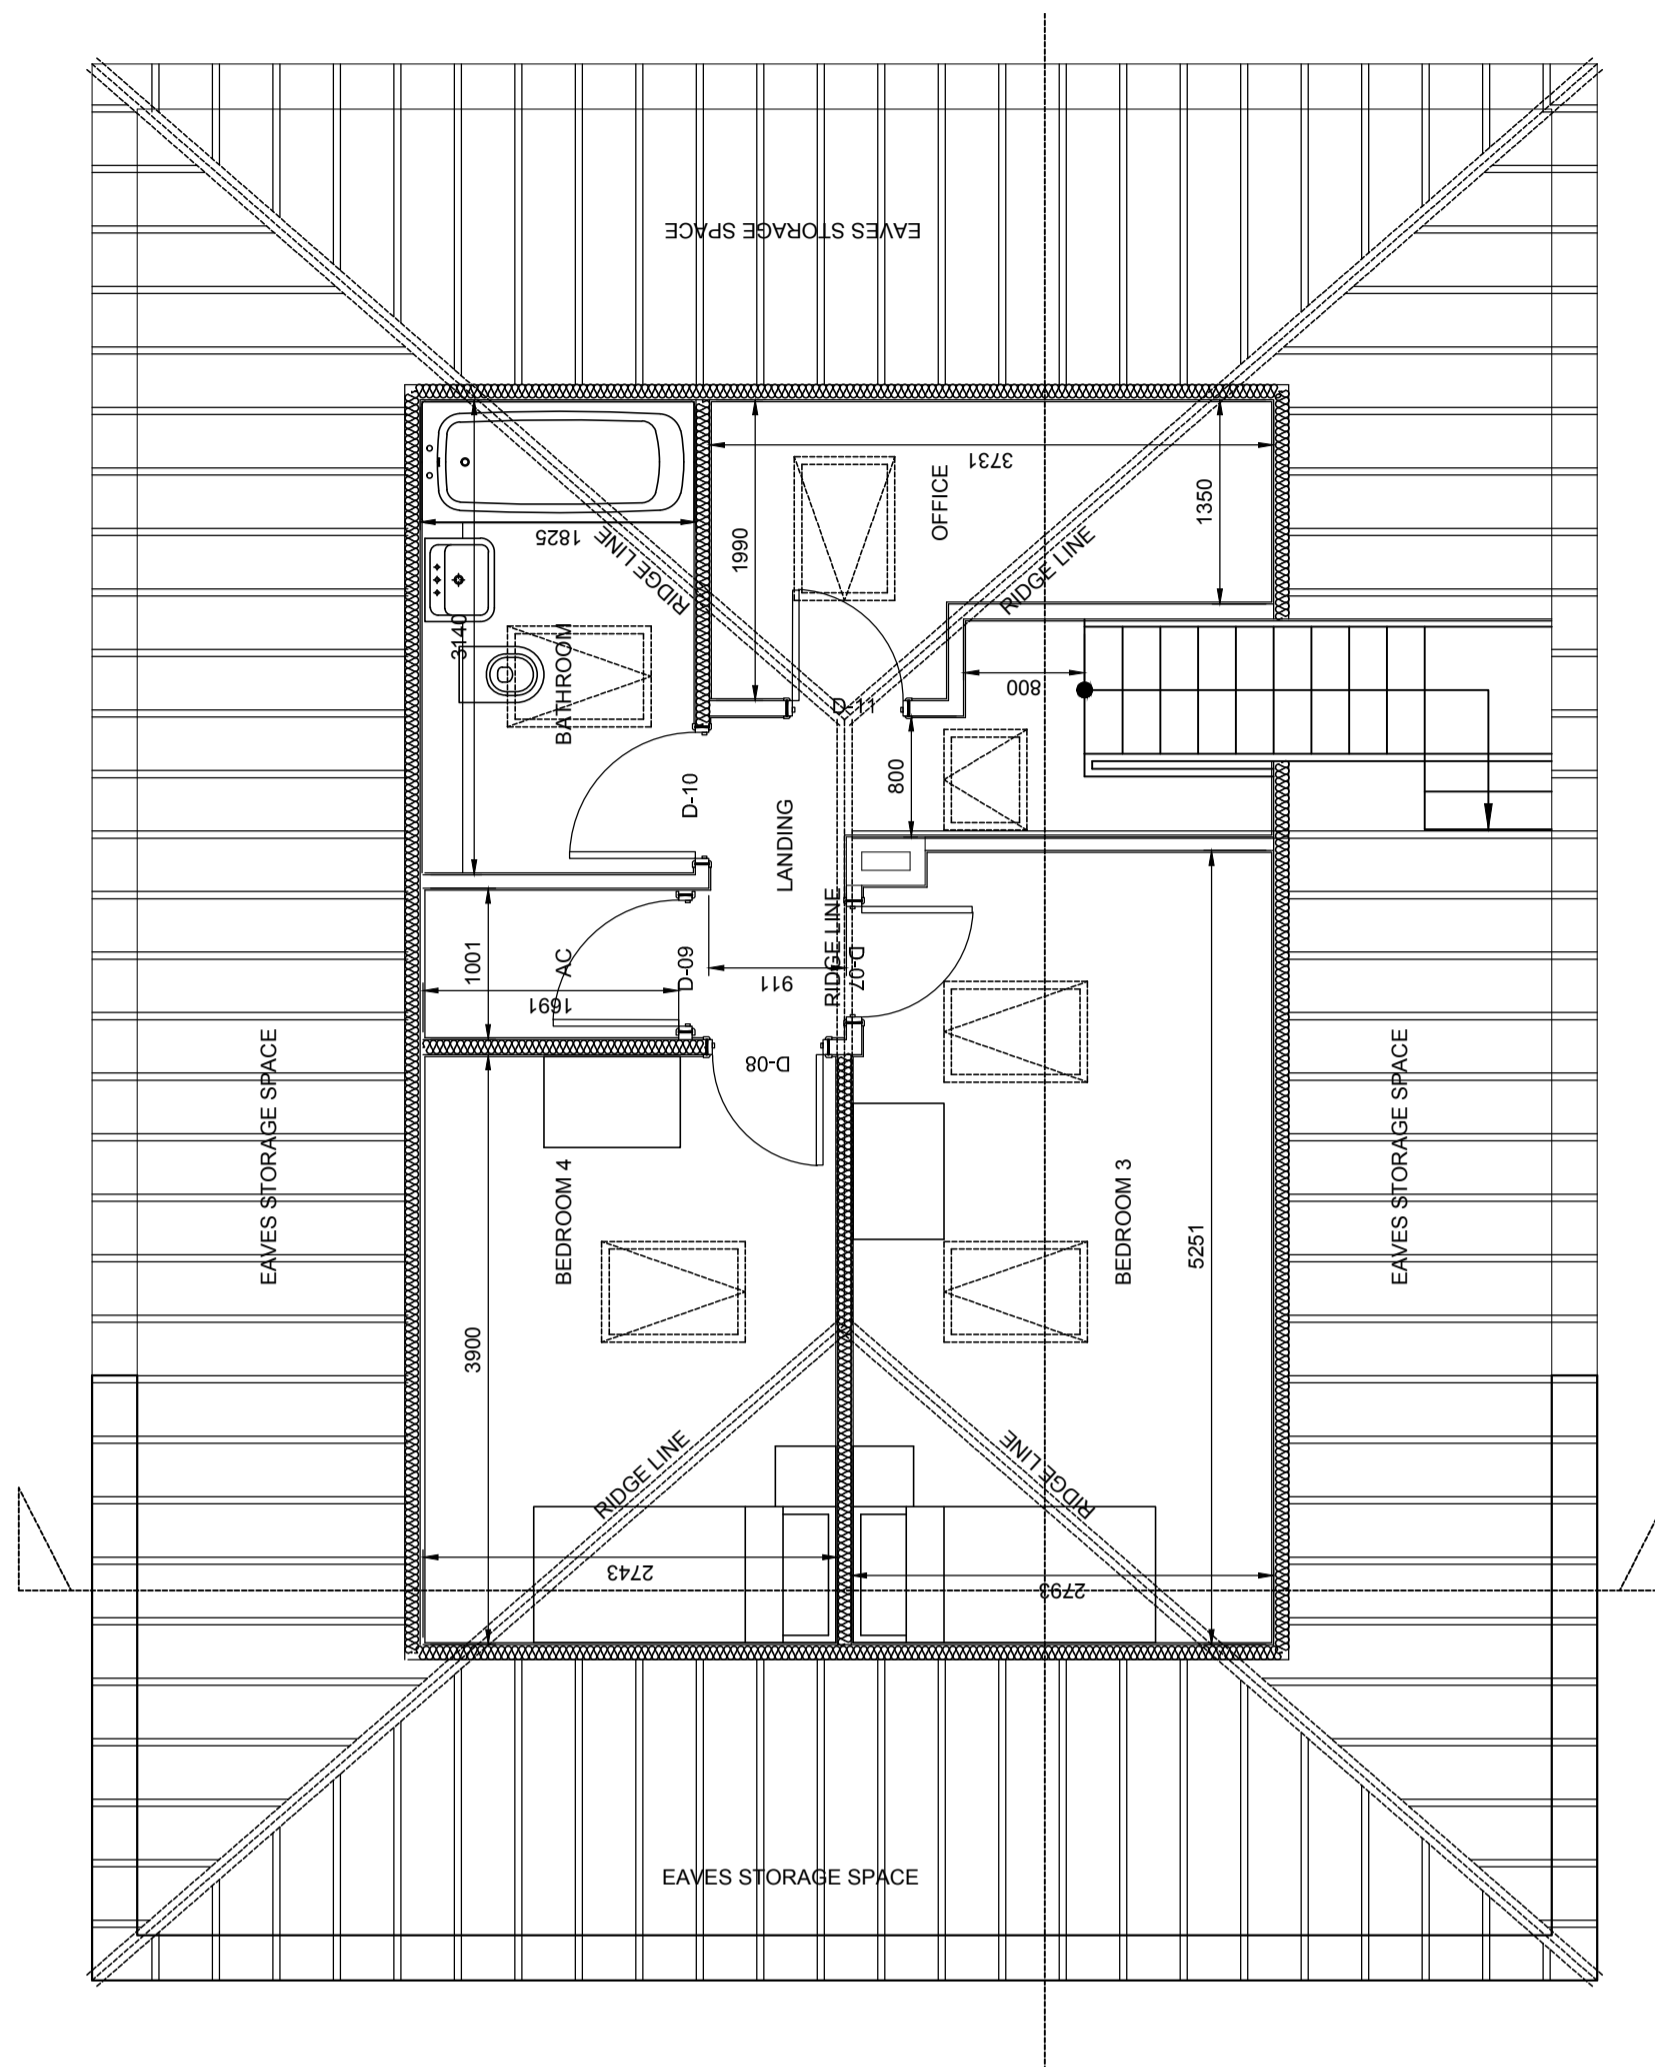

PROPOSED 1ST FLOOR PLAN

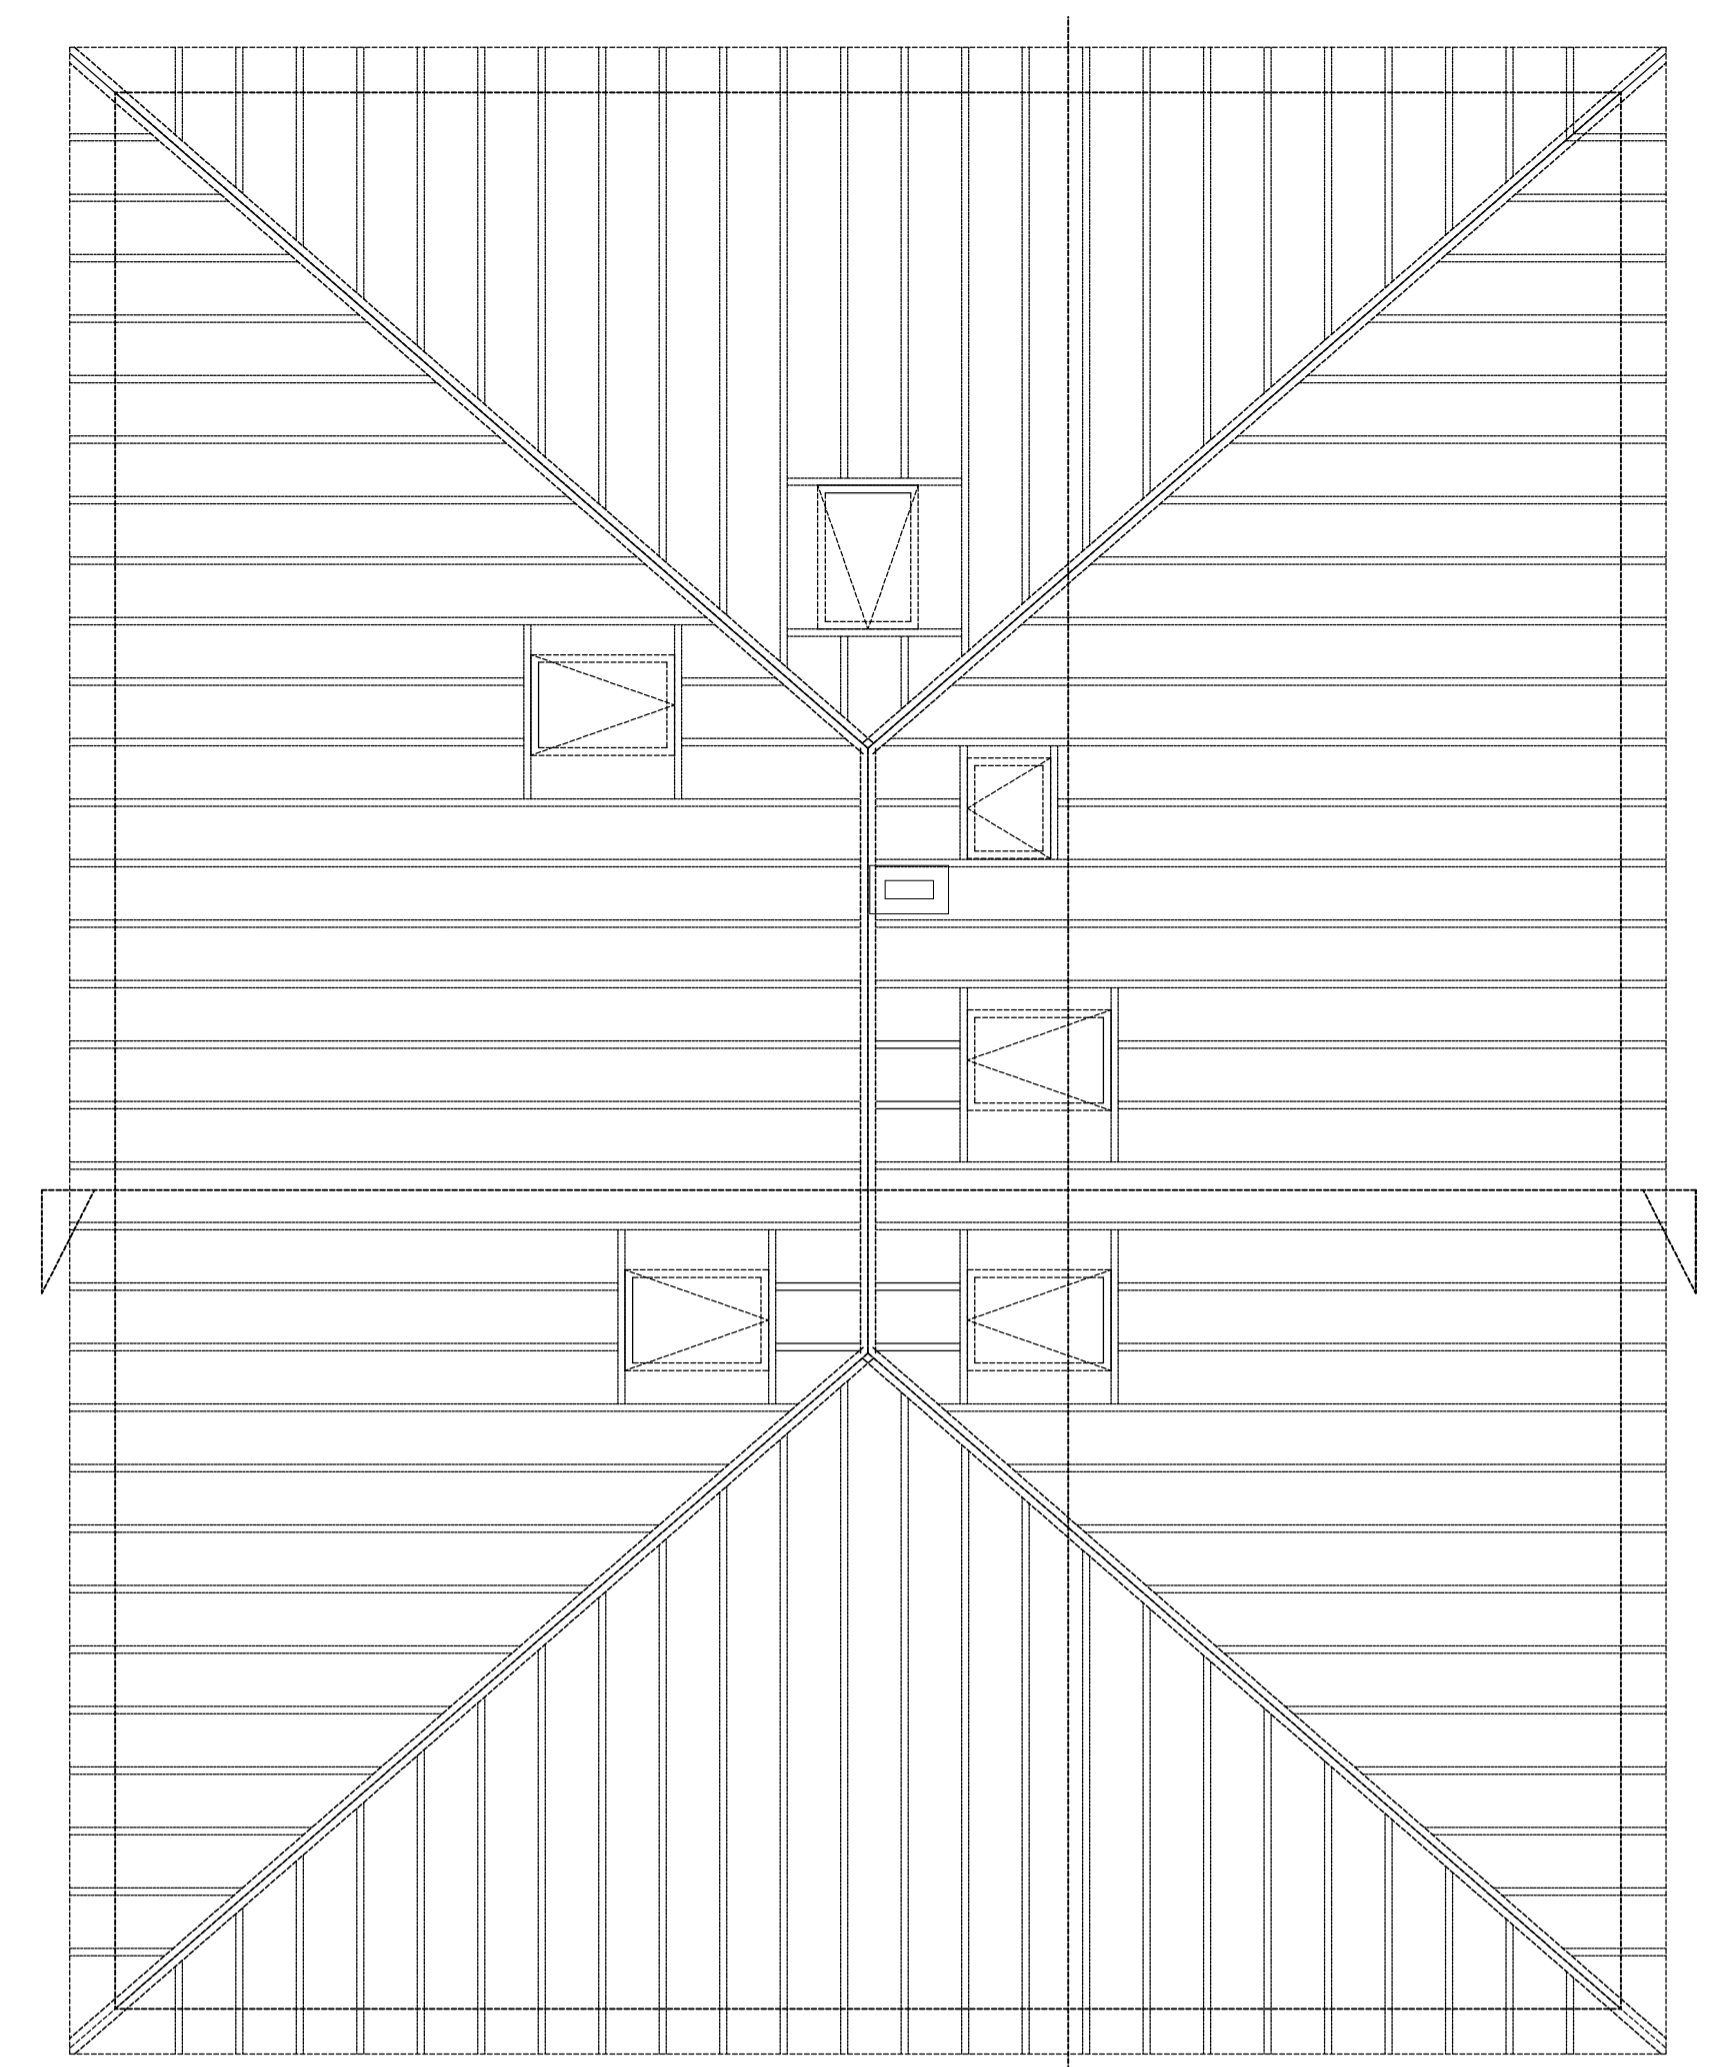

PROPOSED ROOF PLAN

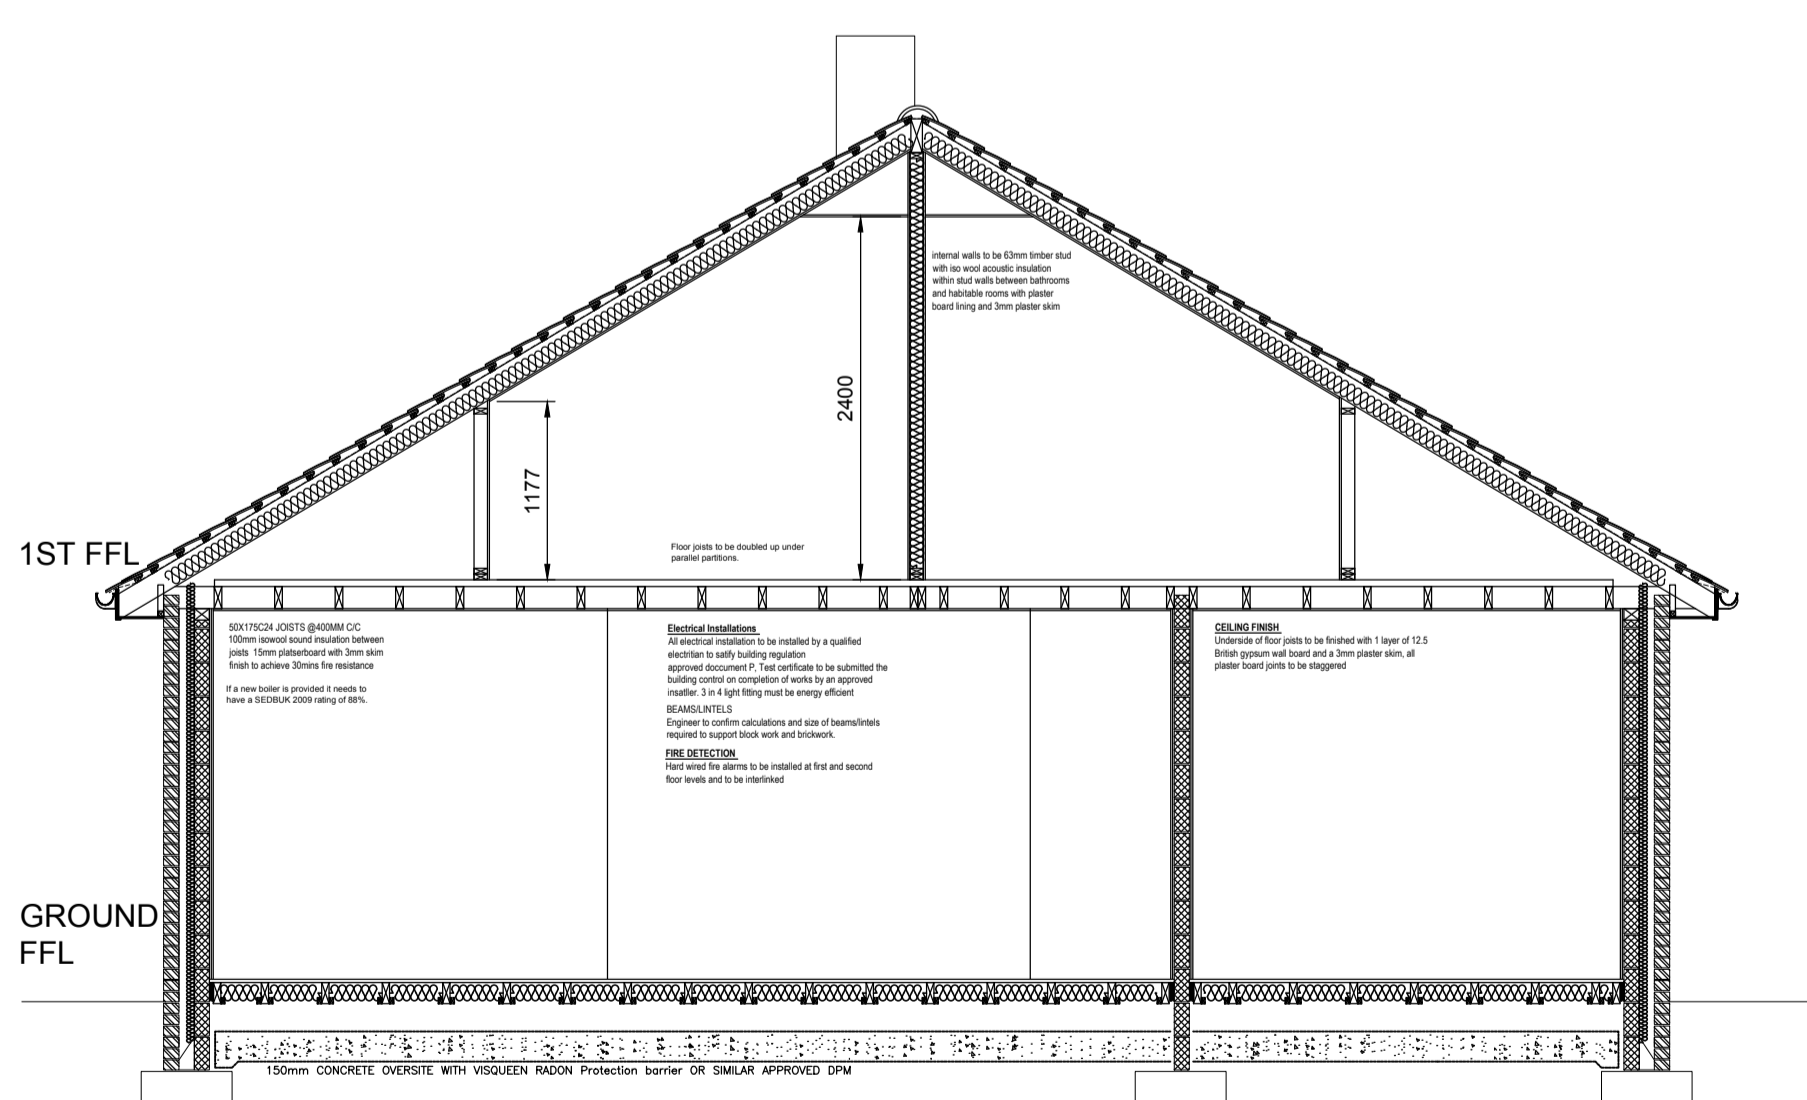

PROPOSED SECTION



SITE PLAN SCALE 1:200@A1

No.	Revision/Issue	Date

17 RILEY LANE  
KIRKBURTON  
HUDDERSFIELD

PROPOSED PLANS

Project REAR EXTENSION / LOFT CONVERSION	Sheet (20)004
Date 07.05.13	
Scale 1:50@A1	