




PROPOSED GROUND FLOOR PLAN

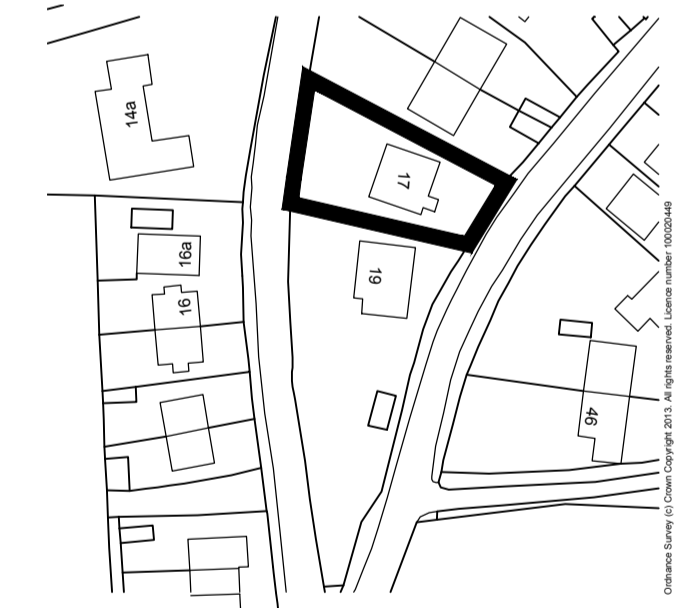

LOCATION PLAN
SCALE 1:1250@A1

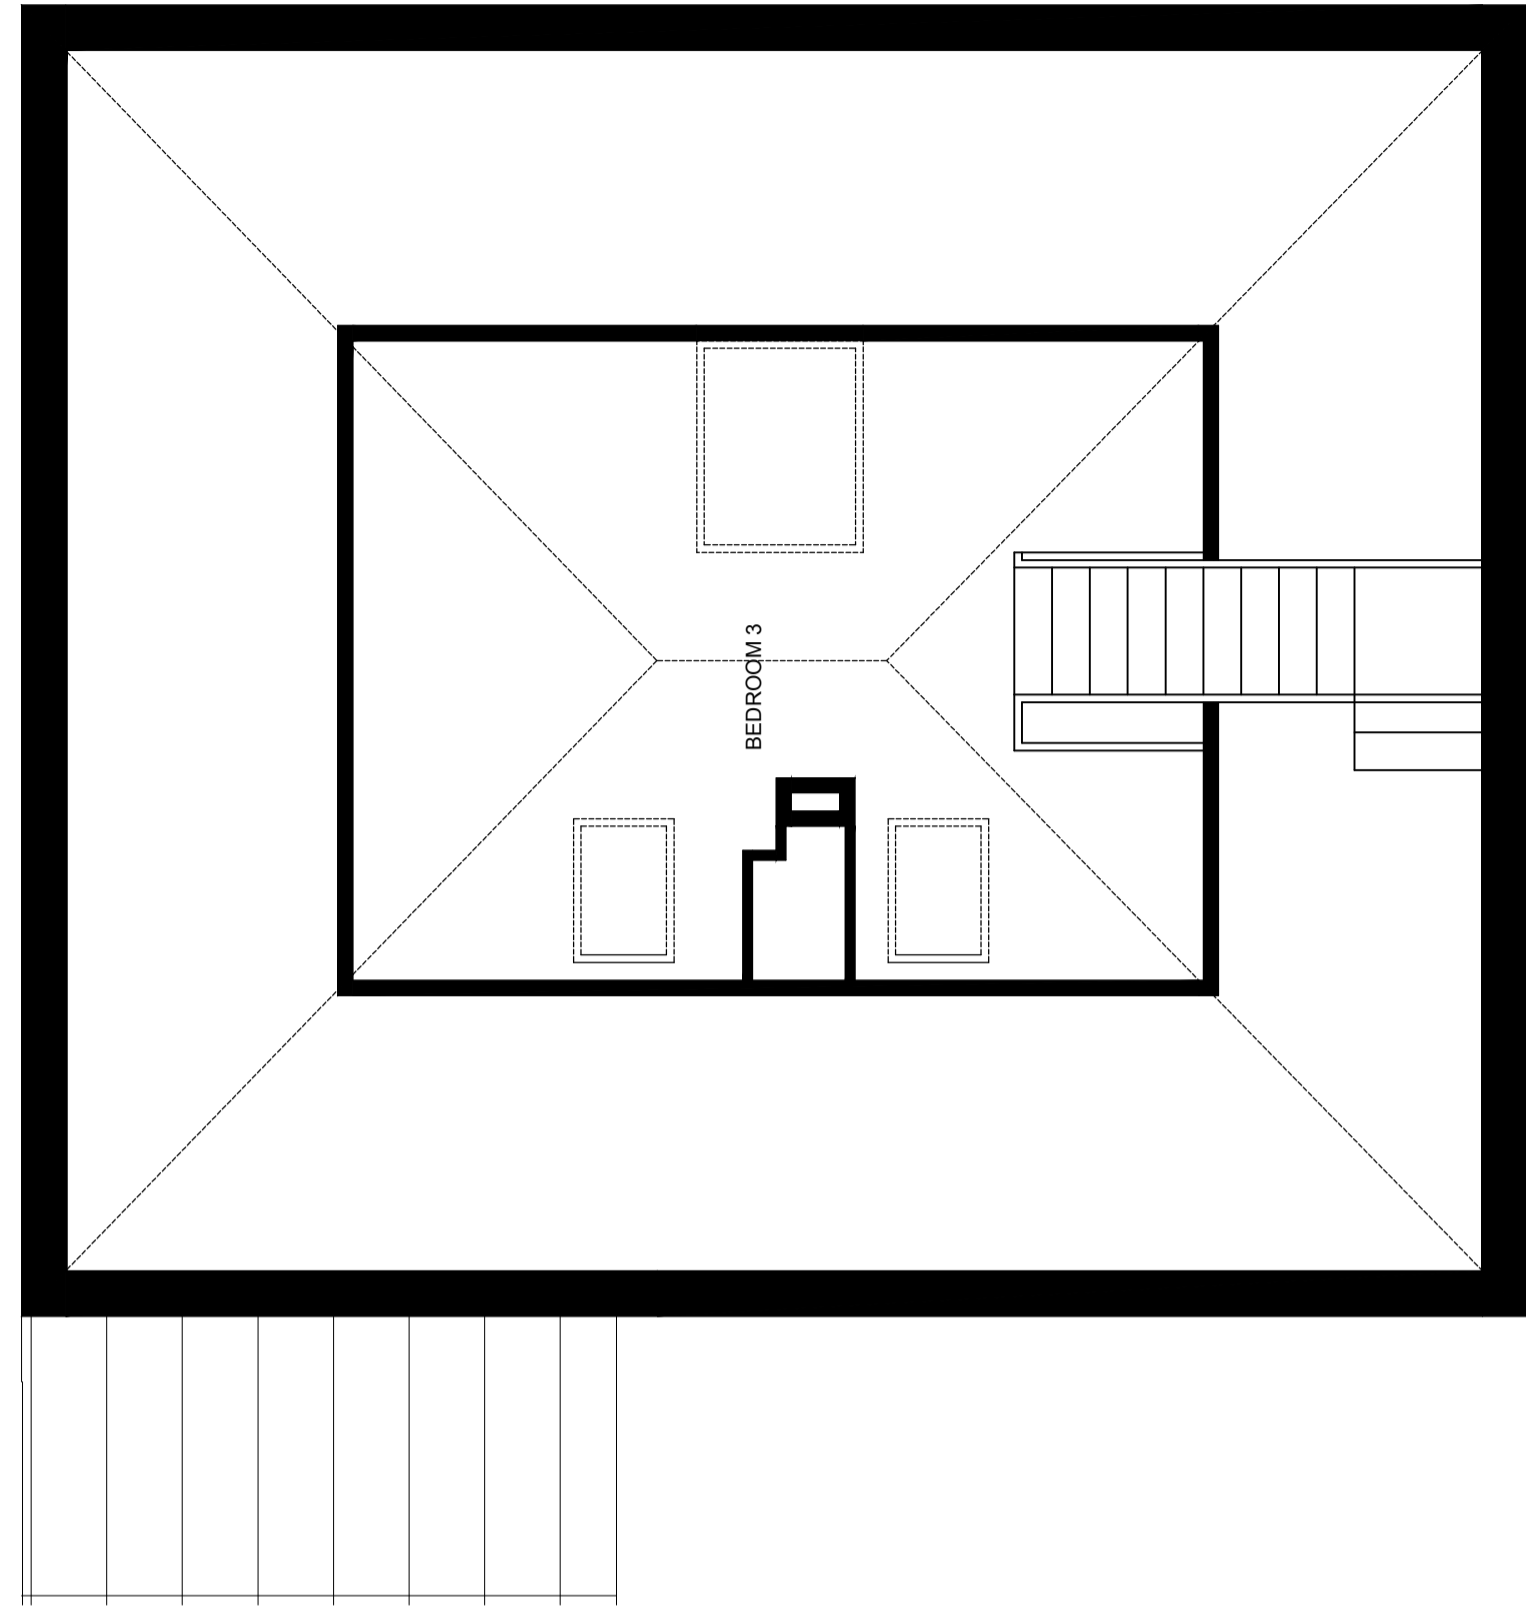

PROPOSED 1ST FLOOR PLAN

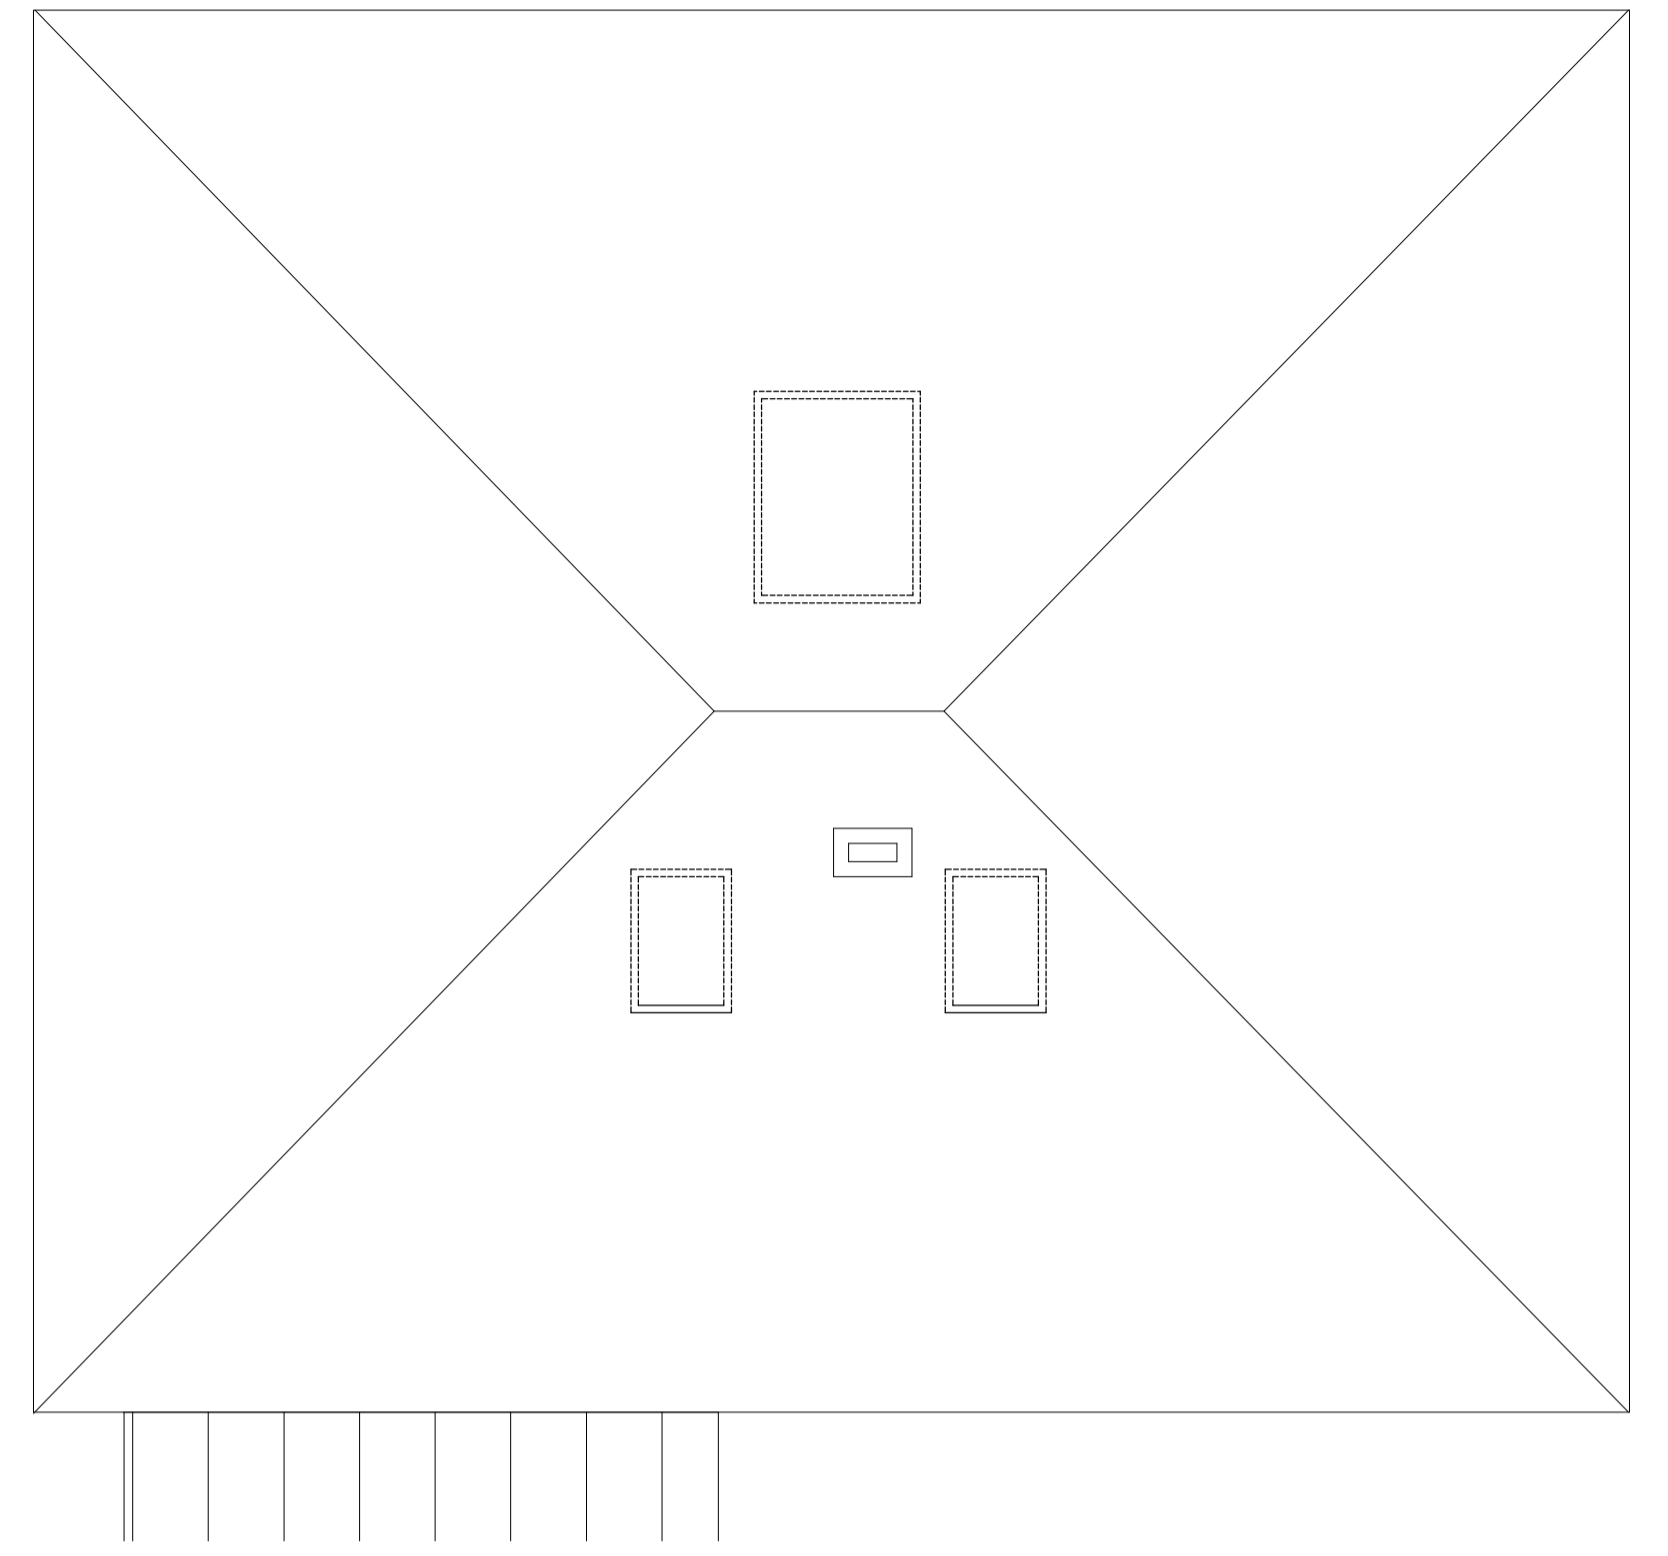

PROPOSED ROOF PLAN

No.	Revision/Issue	Date

17 RILEY LANE
KIRKBURTON
HUDDERSFIELD

EXISTING PLANS

Project REAR EXTENSION / LOFT CONVERSION	Sheet (20)002
Date 07.05.13	
Scale 1:50@A1	