





FRONT ELEVATION



REAR ELEVATION

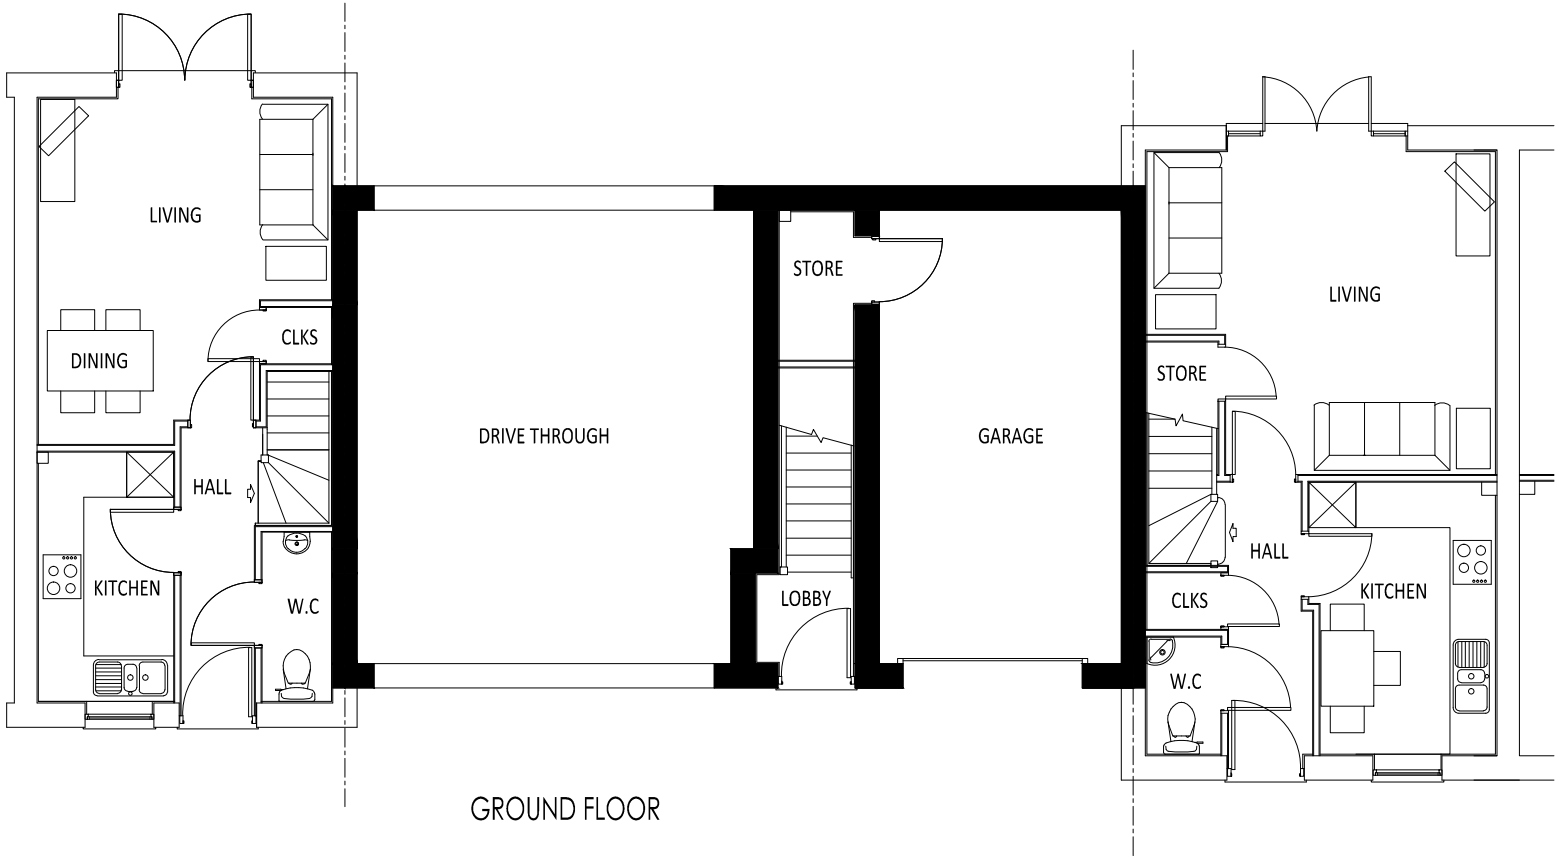

GROUND FLOOR

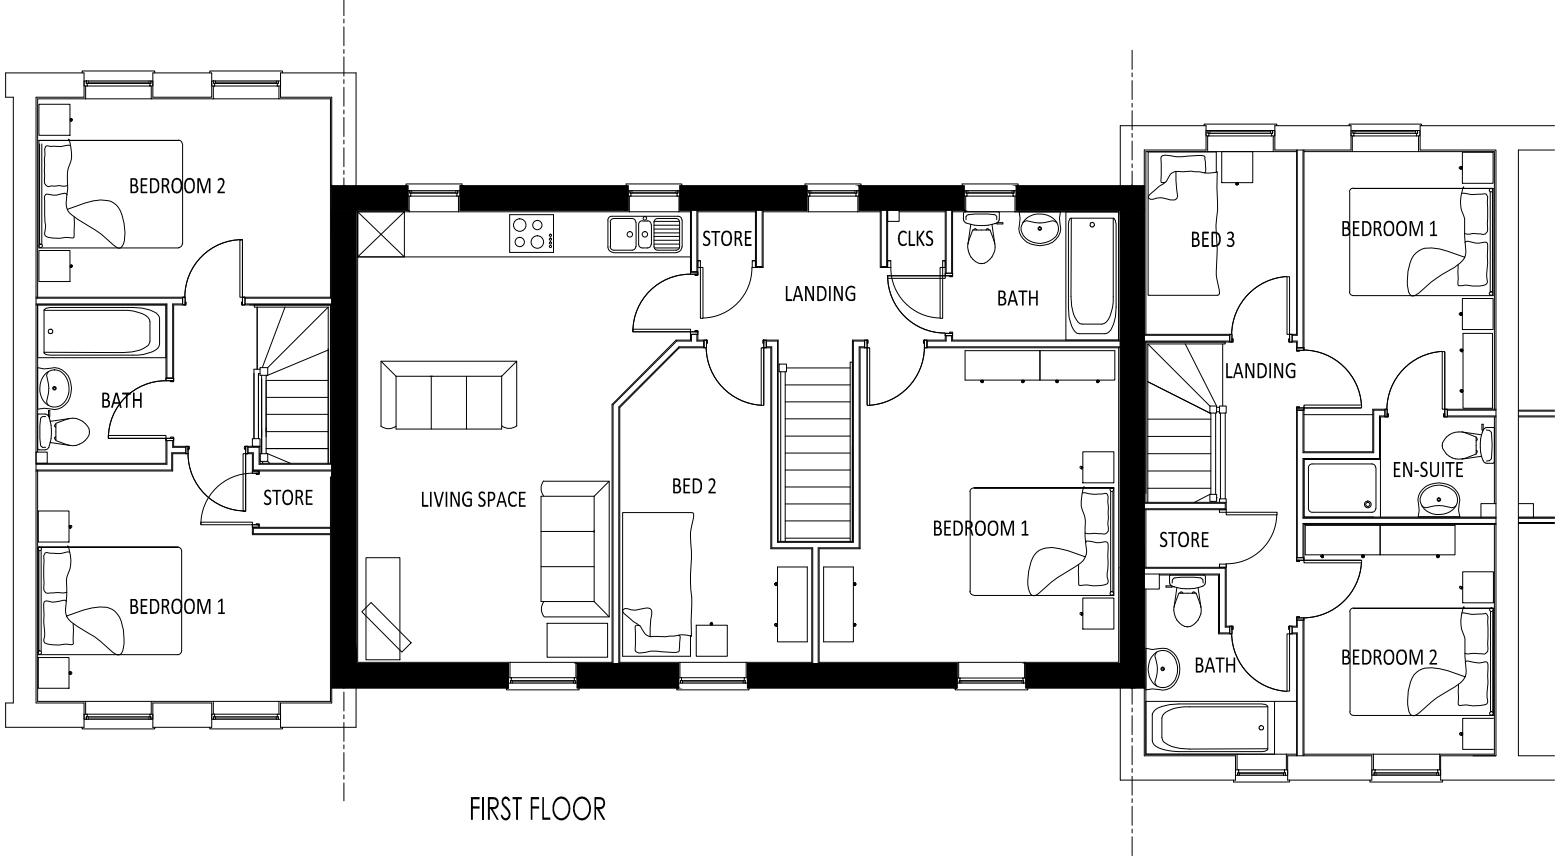

FIRST FLOOR

REVISIONS:		
No.	COMMENT	DATE

DRAWING STATUS:	☒ PLANNING PERMISSION	☐ TENDER
☐ PRELIMINARY	☐ BUILDING REGULATION	☐ CONSTRUCTION

MWA

Martin Walsh Associates

architecture ■ planning ■ engineering

Firth Buildings, 99 - 101 Leeds Rd, Dewsbury, WF12 7BU t 01924 464342 f 01924 450662

e martin.walsh@martinwalshassociates.co.uk w www.martinwalshassociates.co.uk

Proposed Development At Spenborough Works,
Union Road, Liversedge WF15 7JZ

Proposed Flat Type G

Yorkshire Rubber Linings Ltd

DRAWN	CHECKED	DATE	SCALE	SHEET SIZE	DRAWING NO.	REV.
MW(J)		02/13	1:100	A2	K11/5377/11	