


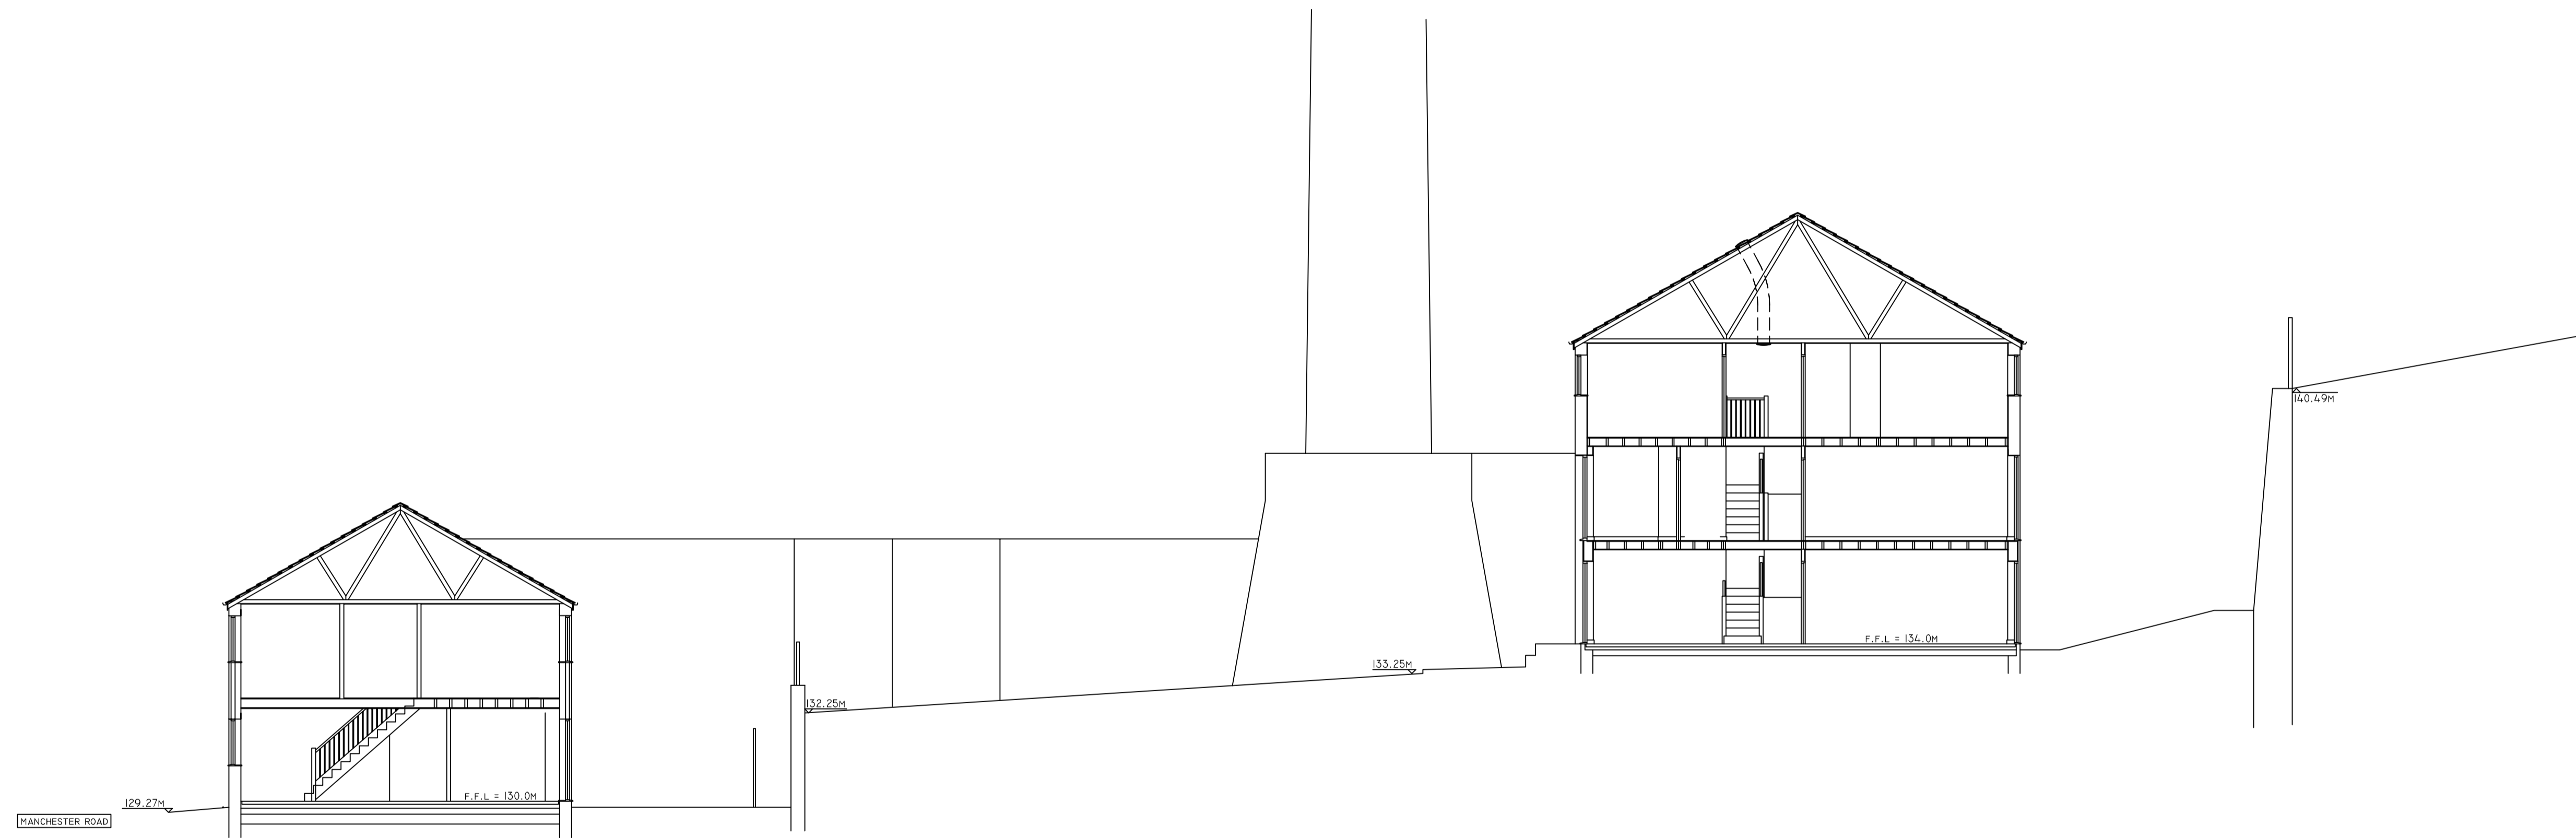

ELEVATION TO MANCHESTER ROAD

INSET STONE SIGN TO NAME &
DATE ORIGINAL MILL & NEW
DEVELOPMENT: DETAIL TO BE
AGREED



FRONT ELEVATION 'A'

THIS DRAWING IS FOR
PLANNING PURPOSES
ONLY, AND SUBJECT
TO RE-SURVEY AFTER
SURROUNDING
STRUCTURES ARE
DEMOLISHED

REVISIONS:
A:29/05/14; REVISED IN
ACCORDANCE WITH ENGINEERS
DETAILS

STEVE BROUGHAM
ARCHITECT

Client
REDWATERS YORKSHIRE
Project
Linthwaite Mill

Drawing
**PROPOSED
STREET
ELEVATION AND
SITE SECTIONS**

Scale 1/100@A1 Updated 29/05/14
Drawing No. Rev

0114-24 A

STATUS PLANNING APPLICATION

