


THIS DRAWING IS FOR PLANNING PURPOSES ONLY. AS SURVEYED BY BENCHMARK LAND SURVEYS DRG No BM3015/01.

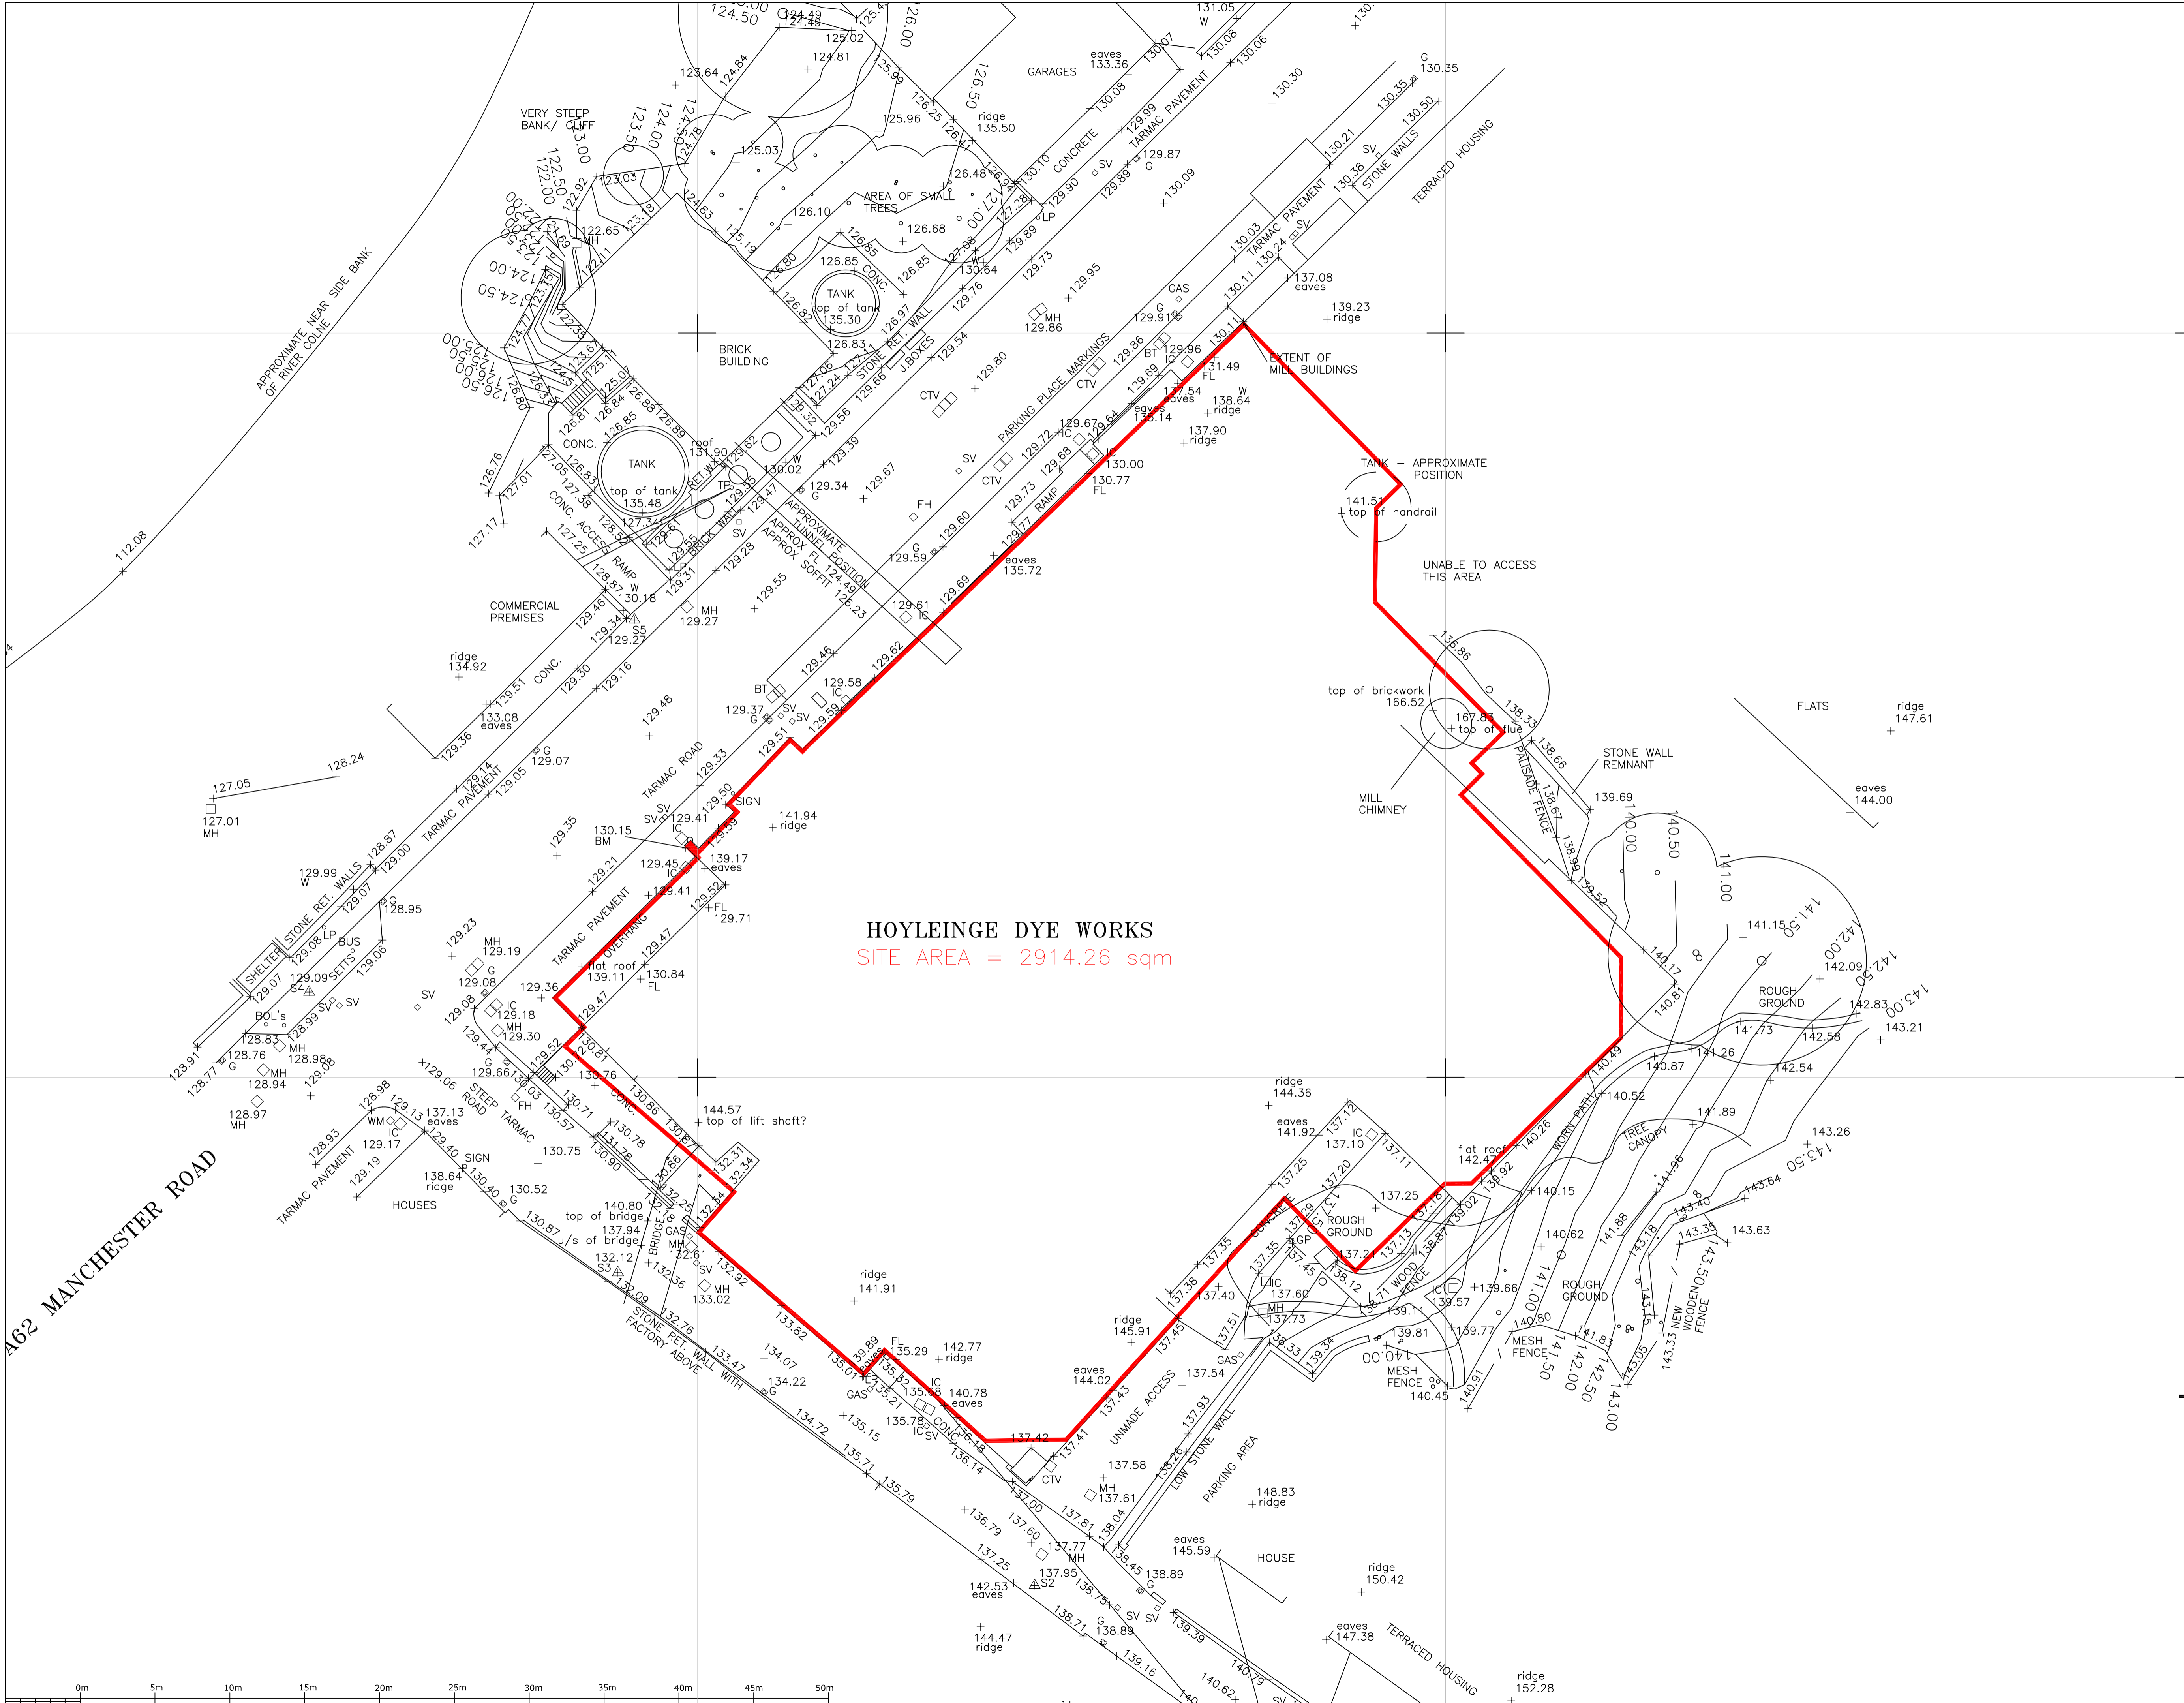

HOYLEINGE DYE WORKS
SITE AREA = 2914.26 sqm

REVISIONS:
A:29/05/14: RED EDGE ADJUSTED

STEVE BROUGHAM
ARCHITECT

Client
REDWATERS YORKSHIRE
Project
Linthwaite Mill

Drawing
EXISTING SITE PLAN

Scale 1/200@A1 Updated 29/05/14
Drawing No. Rev

O114-22 A

STATUS PLANNING APPLICATION