

THIS DRAWING IS FOR PLANNING PURPOSES ONLY. THIS BUILDING SUBJECT TO RE-SURVEY AFTER SURROUNDING STRUCTURES ARE DEMOLISHED


SURVEY INFORMATION PROVIDED BY

BENCHMARK SURVEYS  
11 HOLLIN GARDENS  
LEEDS  
LS16 5NL


tel 0797 996 0689

JOB No BM3066 DATED 18/3/09


DRG NOS  
3015.DWG  
10714-3066-01-Ground floor-date 18-03-11.dwg  
10714-3066-el1-elevation 1-date 22-03-11.dwg  
10714-3066-el2- elevation 2-date 22-03-11.dwg  
10714-3066-el3-4-ra-elevations rev a-date 23-03-11.dwg  
10714-3066-el3-4-elevations 3 & 4-date 22-03-11.dwg  
10714-3066-11-first floor-date 22-03-11.dwg

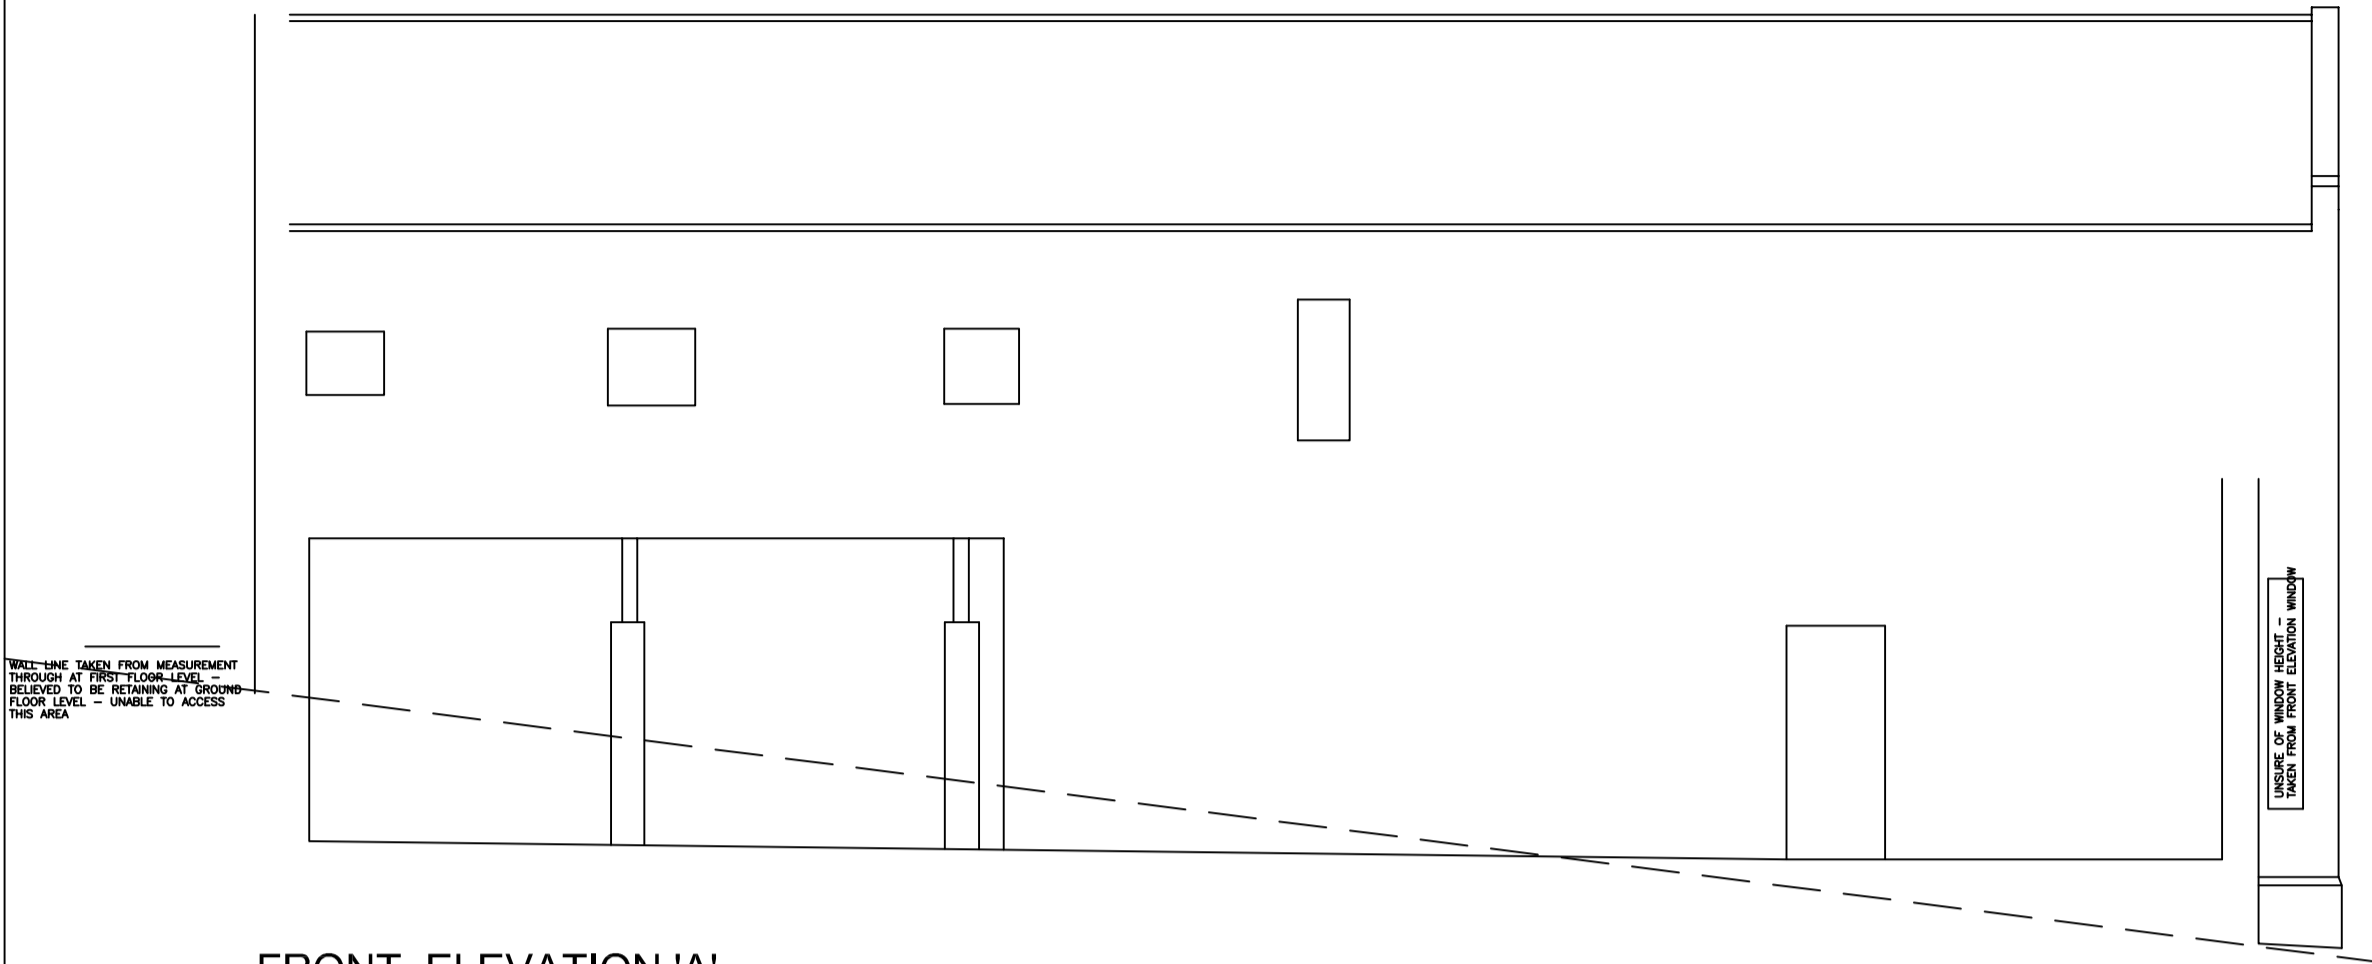

FRONT ELEVATION 'A'

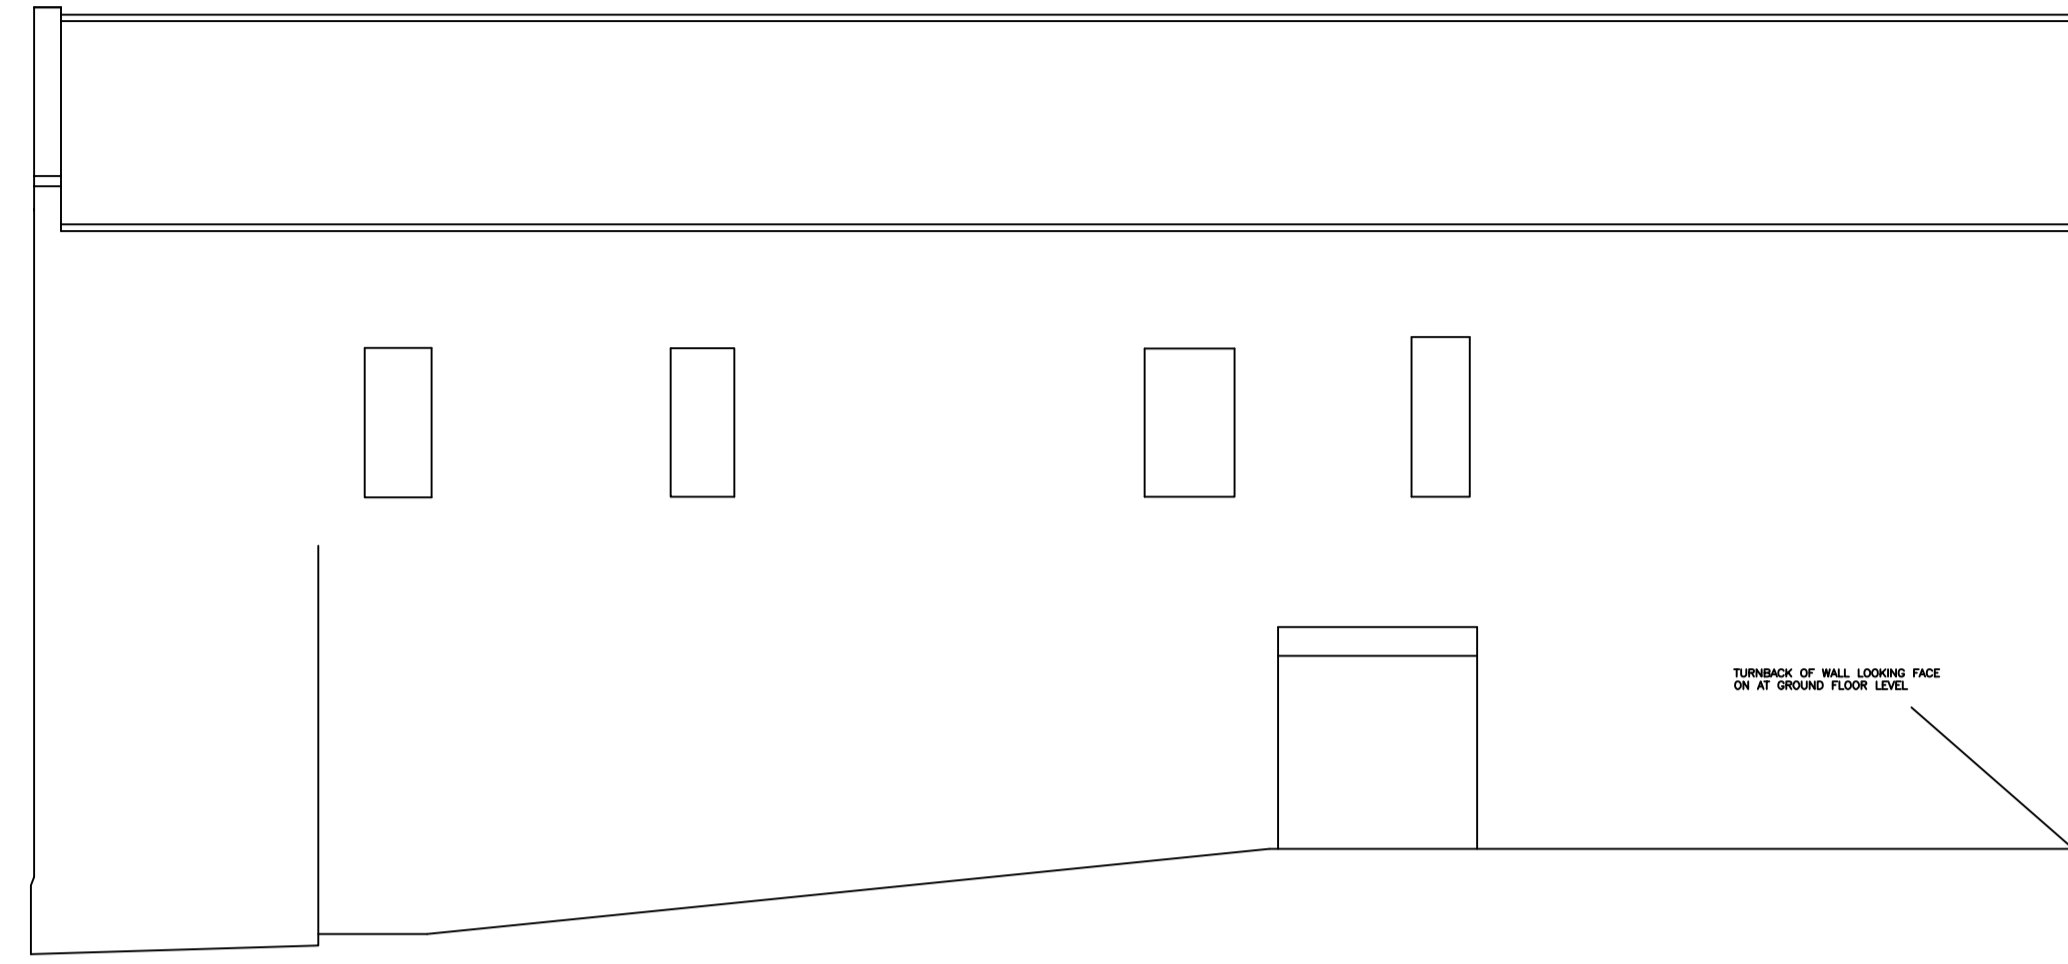


TURNBACK OF WALL LOOKING FACE OR AT GROUND FLOOR LEVEL

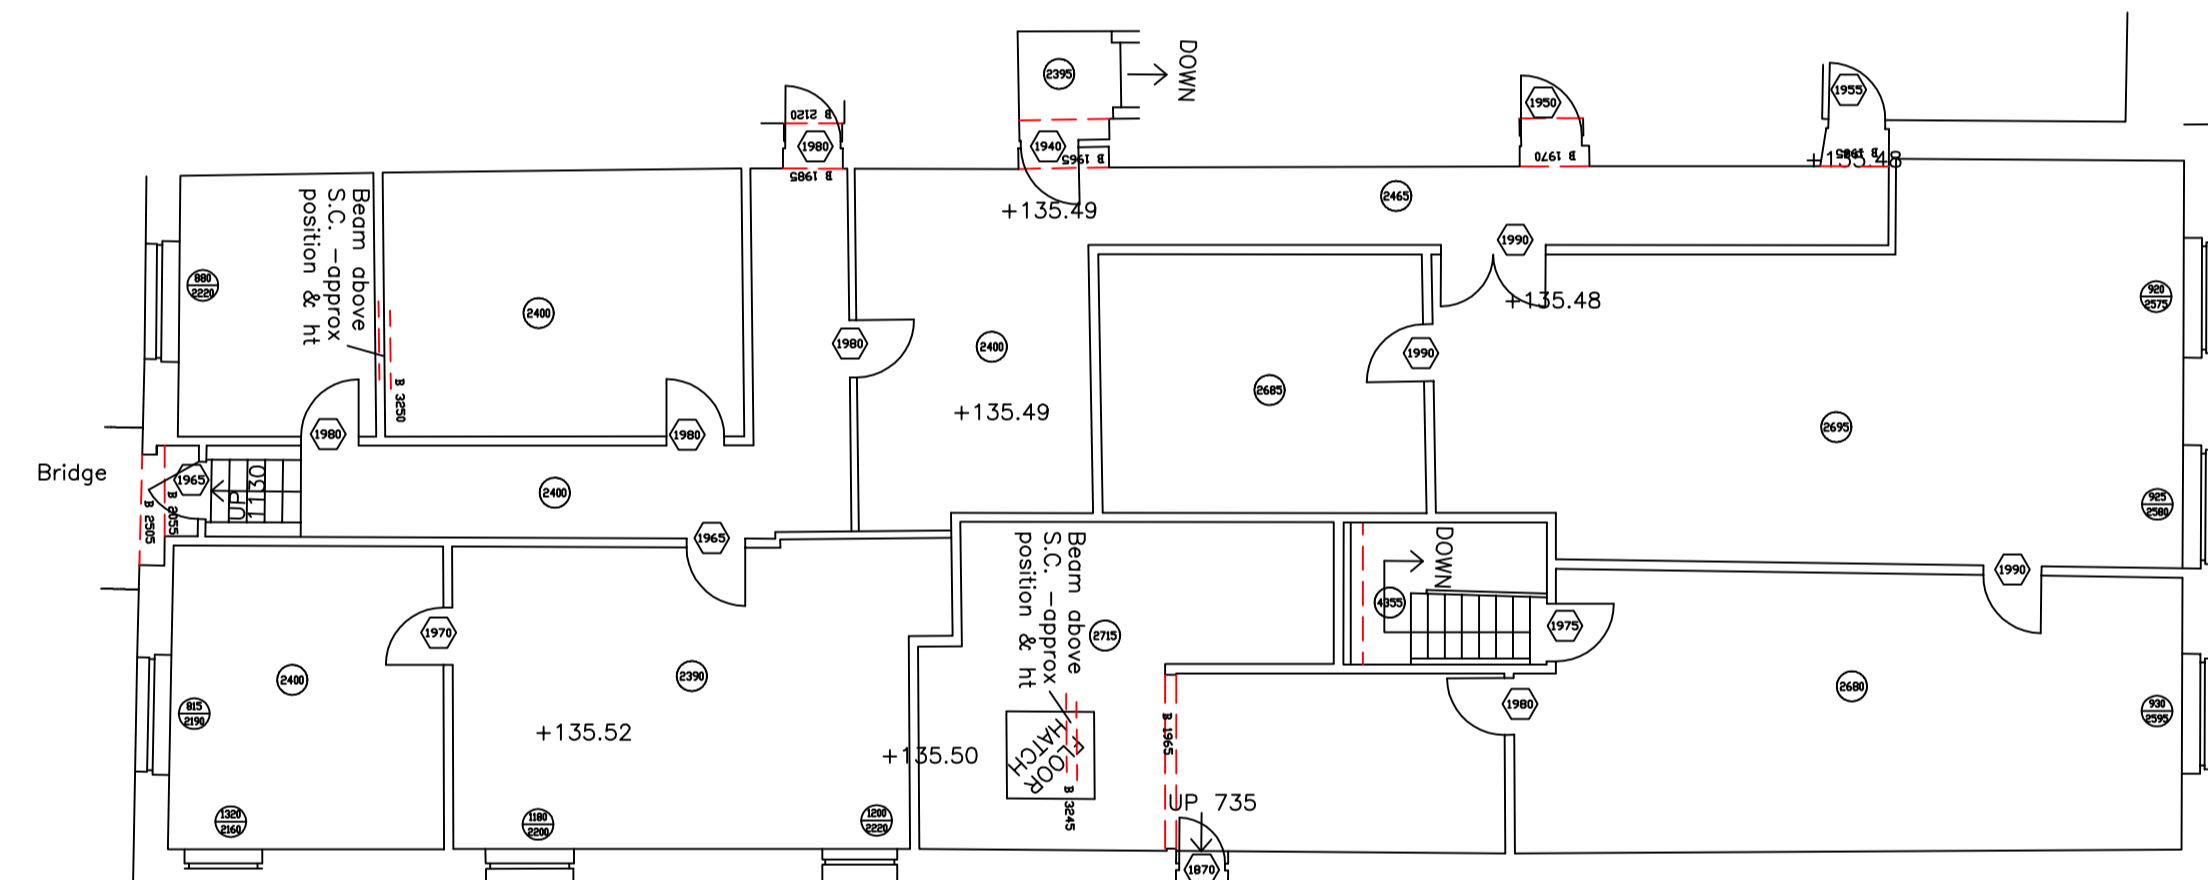


EXISTING FIRST FLOOR PLANS




SIDE ELEVATION 'C'  
MANCHESTER ROAD

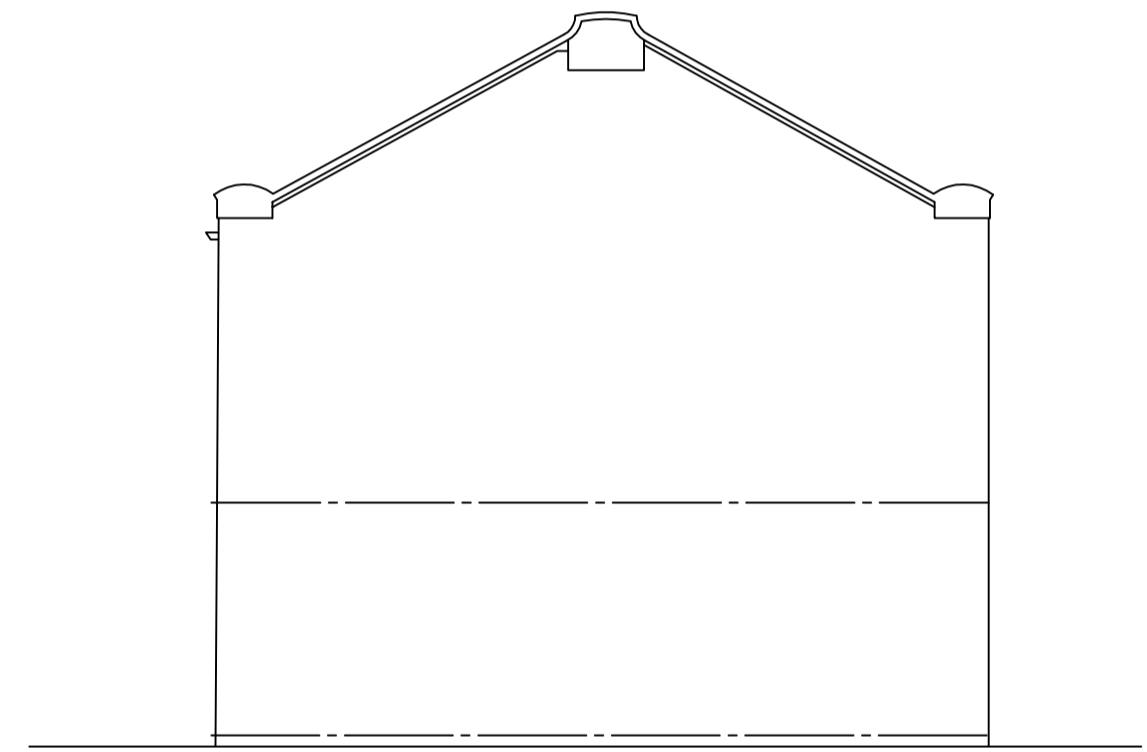

SIDE ELEVATION 'D'

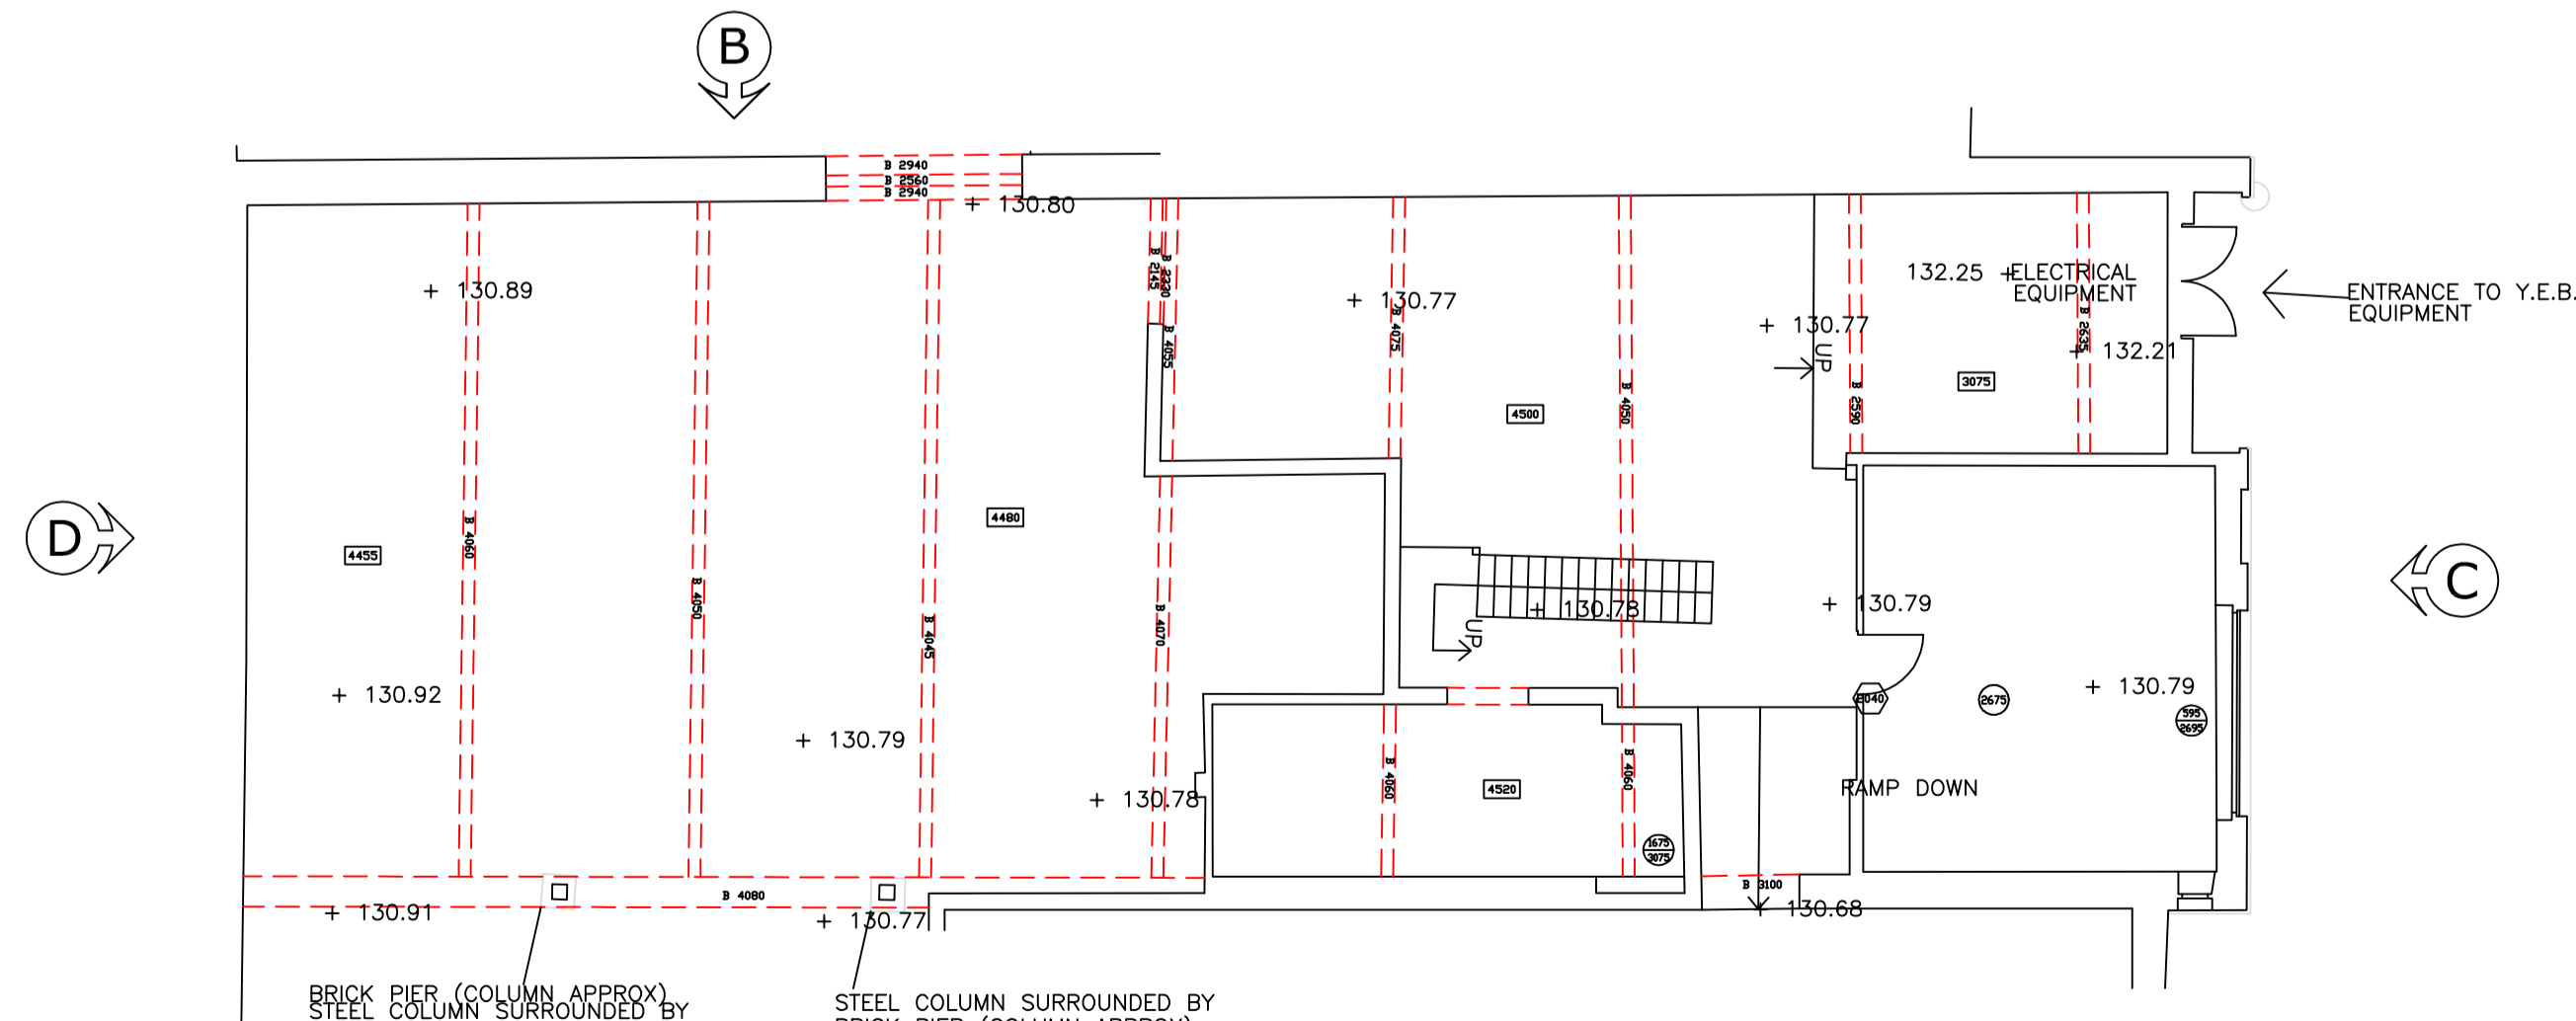

EXISTING GROUND FLOOR PLANS

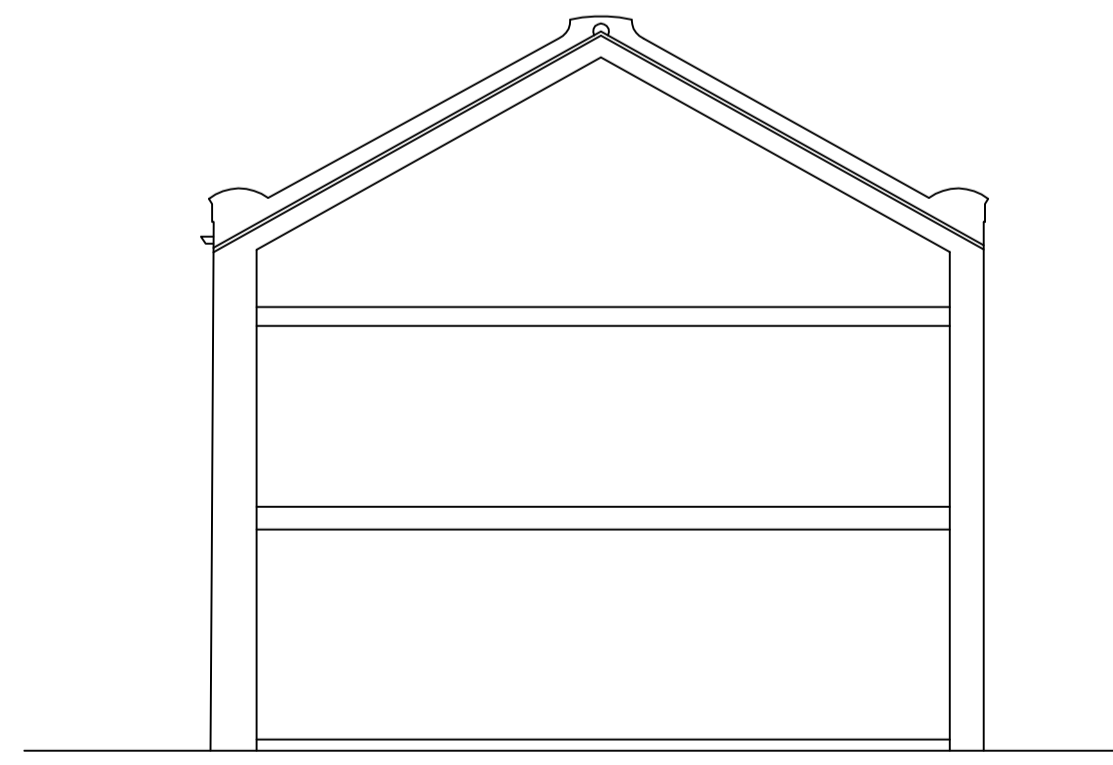

SECTION

REVISIONS:  
A:29/05/14: GENERAL REVISION

STEVE BROUGHAM  
ARCHITECT

Client  
REDWATERS YORKSHIRE  
Project  
Linthwaite Mill

Drawing  
**PLOTS 3 - 6**  
**AS EXISTING**  
Scale 1/100@A1 Updated 29/05/14  
Drawing No. Rev

**01 1426 A**

STATUS PLANNING APPLICATION

