




THIS DRAWING IS FOR PLANNING PURPOSES ONLY. THIS BUILDING SUBJECT TO RE-SURVEY AFTER SURROUNDING STRUCTURES ARE DEMOLISHED

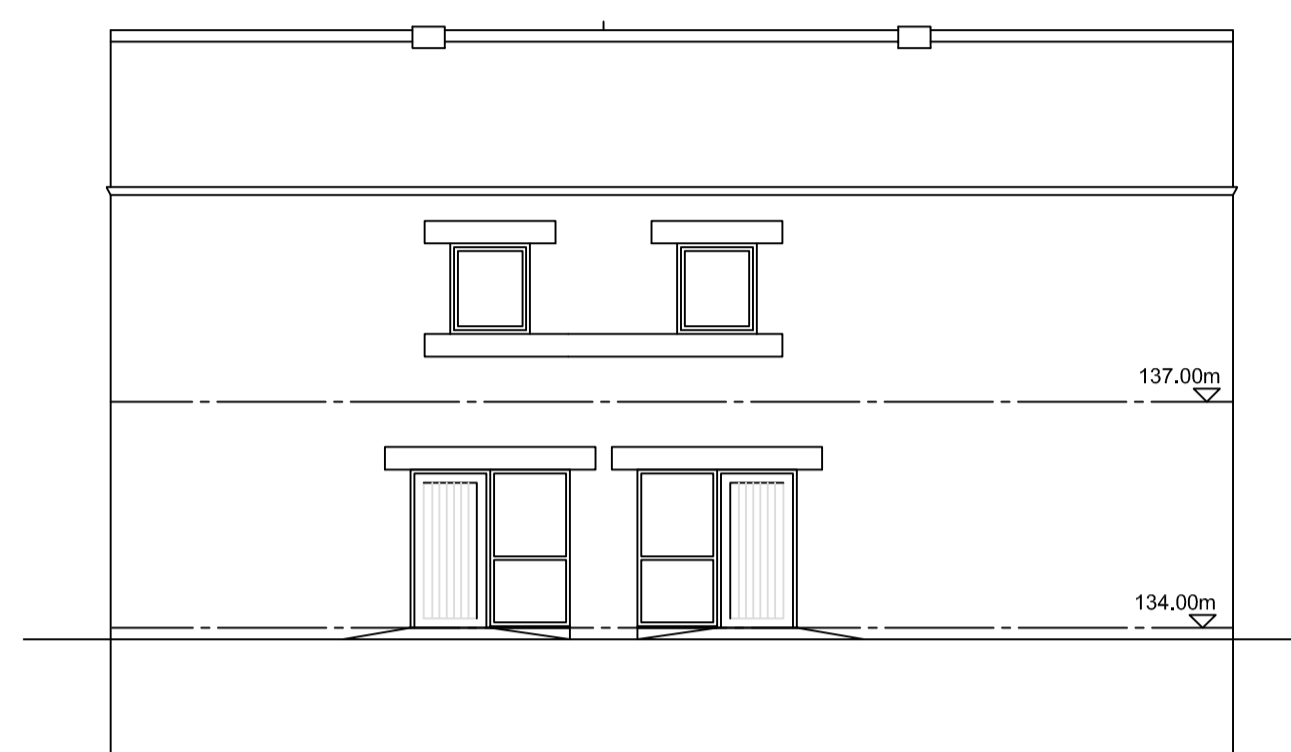

FRONT ELEVATION 'A'

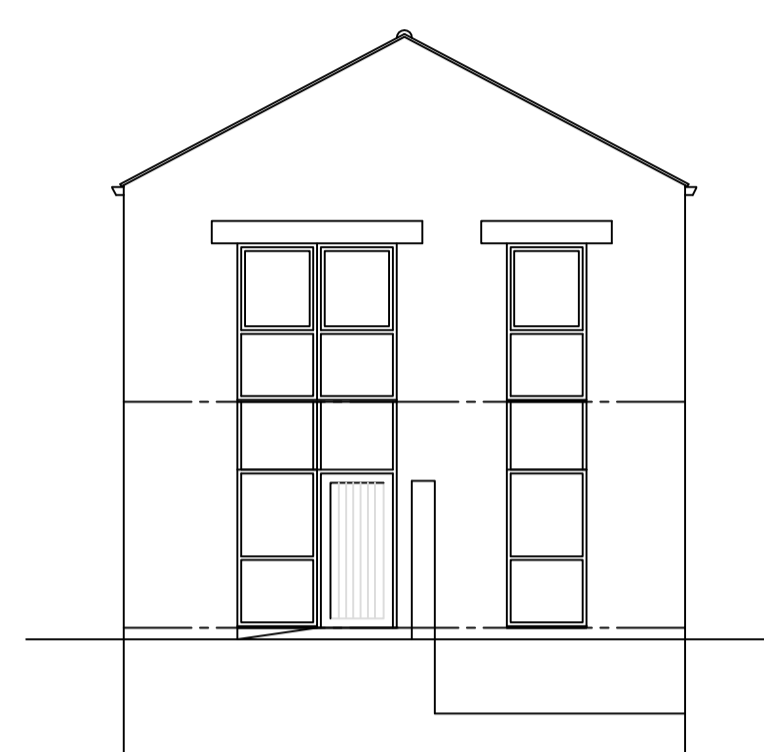


SIDE ELEVATION 'B'

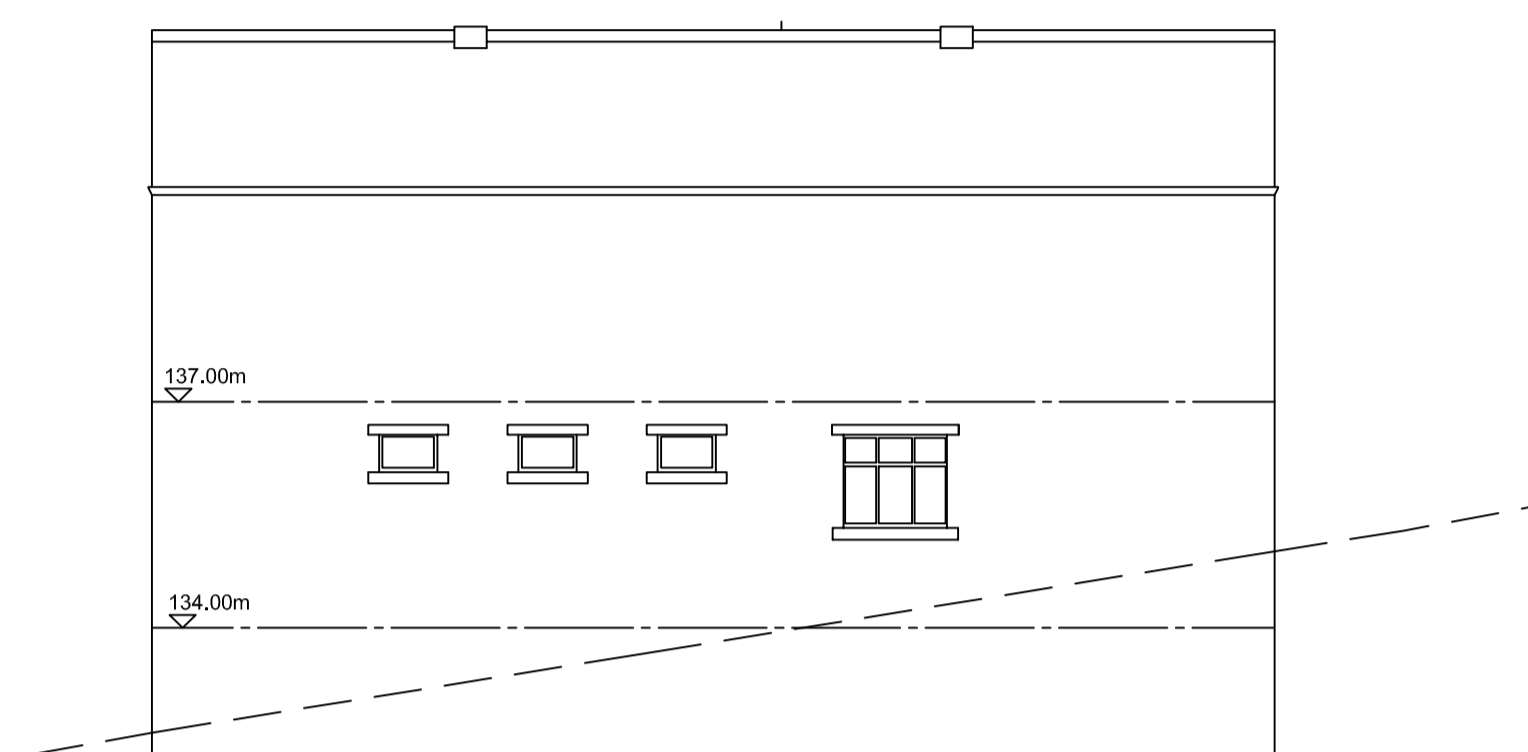


REAR ELEVATION 'C'




SIDE ELEVATION 'D'

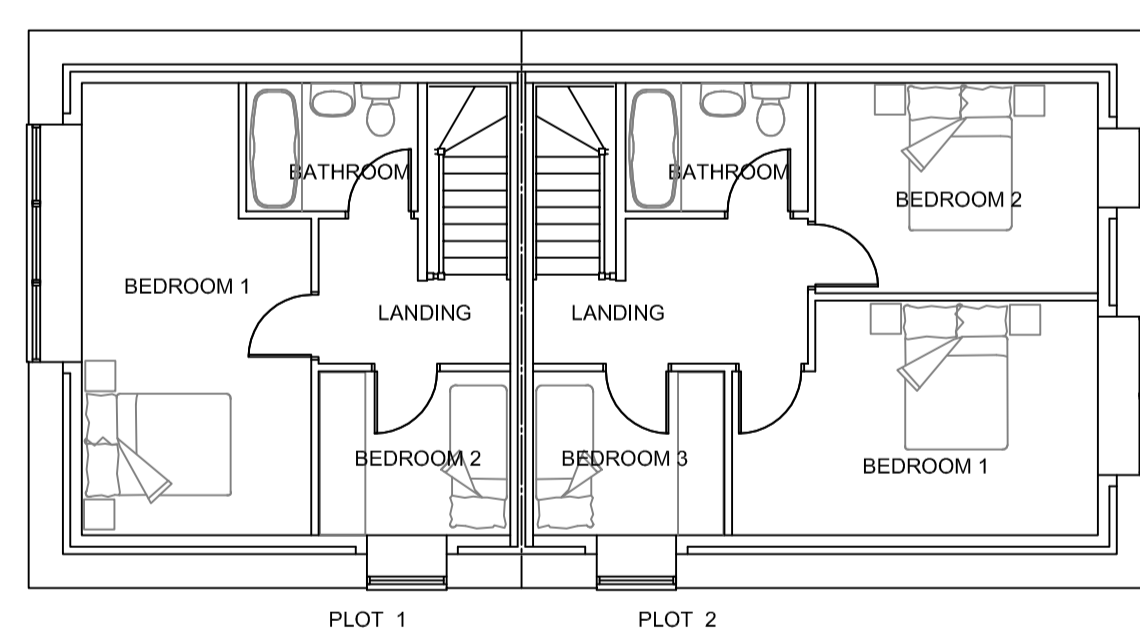

FIRST FLOOR PLANS

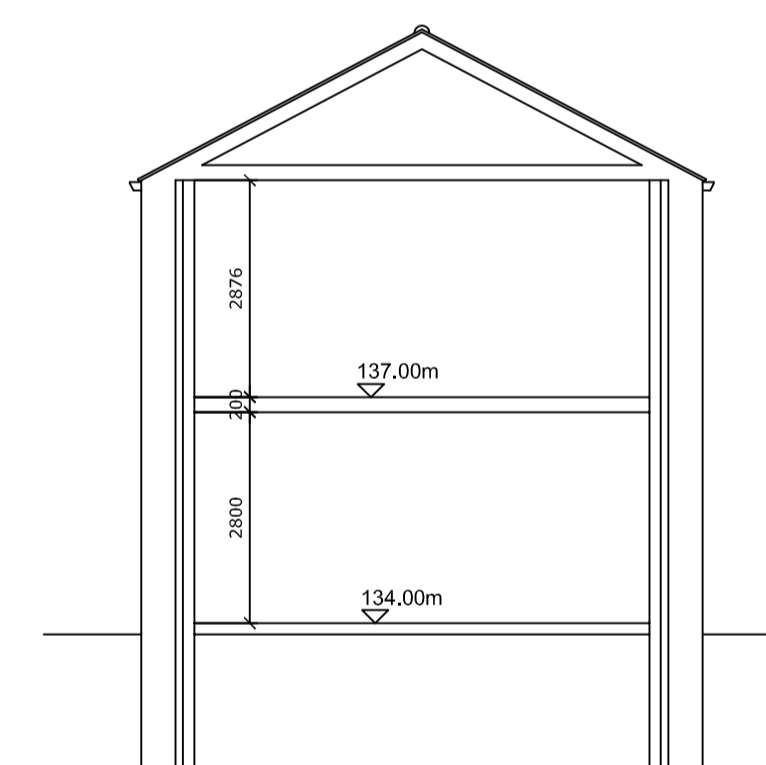

TYPICAL SECTION

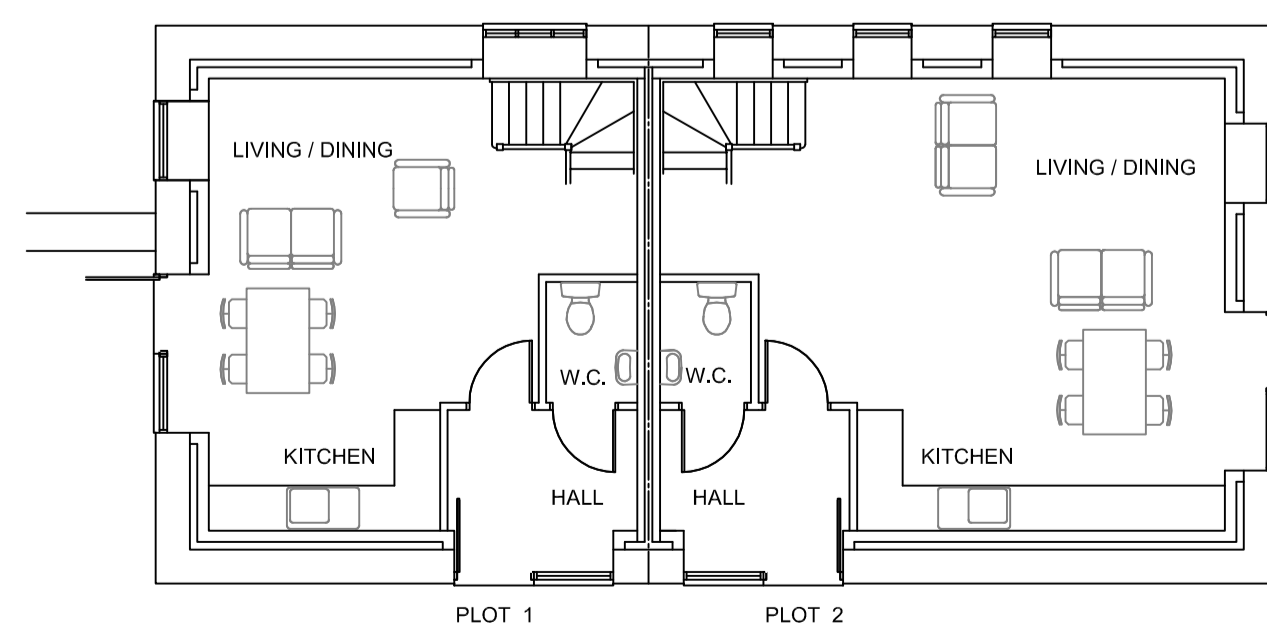

GROUND FLOOR PLANS

REVISIONS:
A:29/05/14: GENERAL REVISION

STEVE BROUGHAM
ARCHITECT

Client
REDWATERS YORKSHIRE
Project
Linthwaite Mill

Drawing
PLOTS 1 & 2
AS PROPOSED

Scale 1/100@A1 Updated 29/05/14
Drawing No. Rev

0114-25 A

STATUS PLANNING APPLICATION

