




FRONT ELEVATION

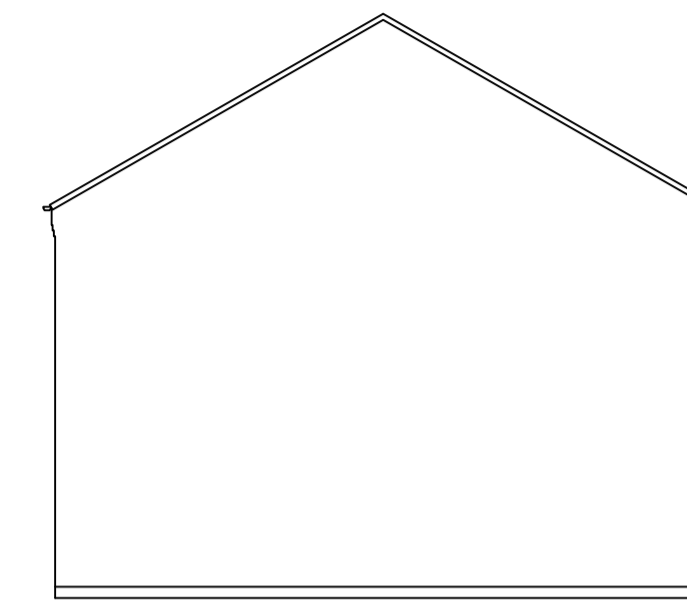


SIDE ELEVATION

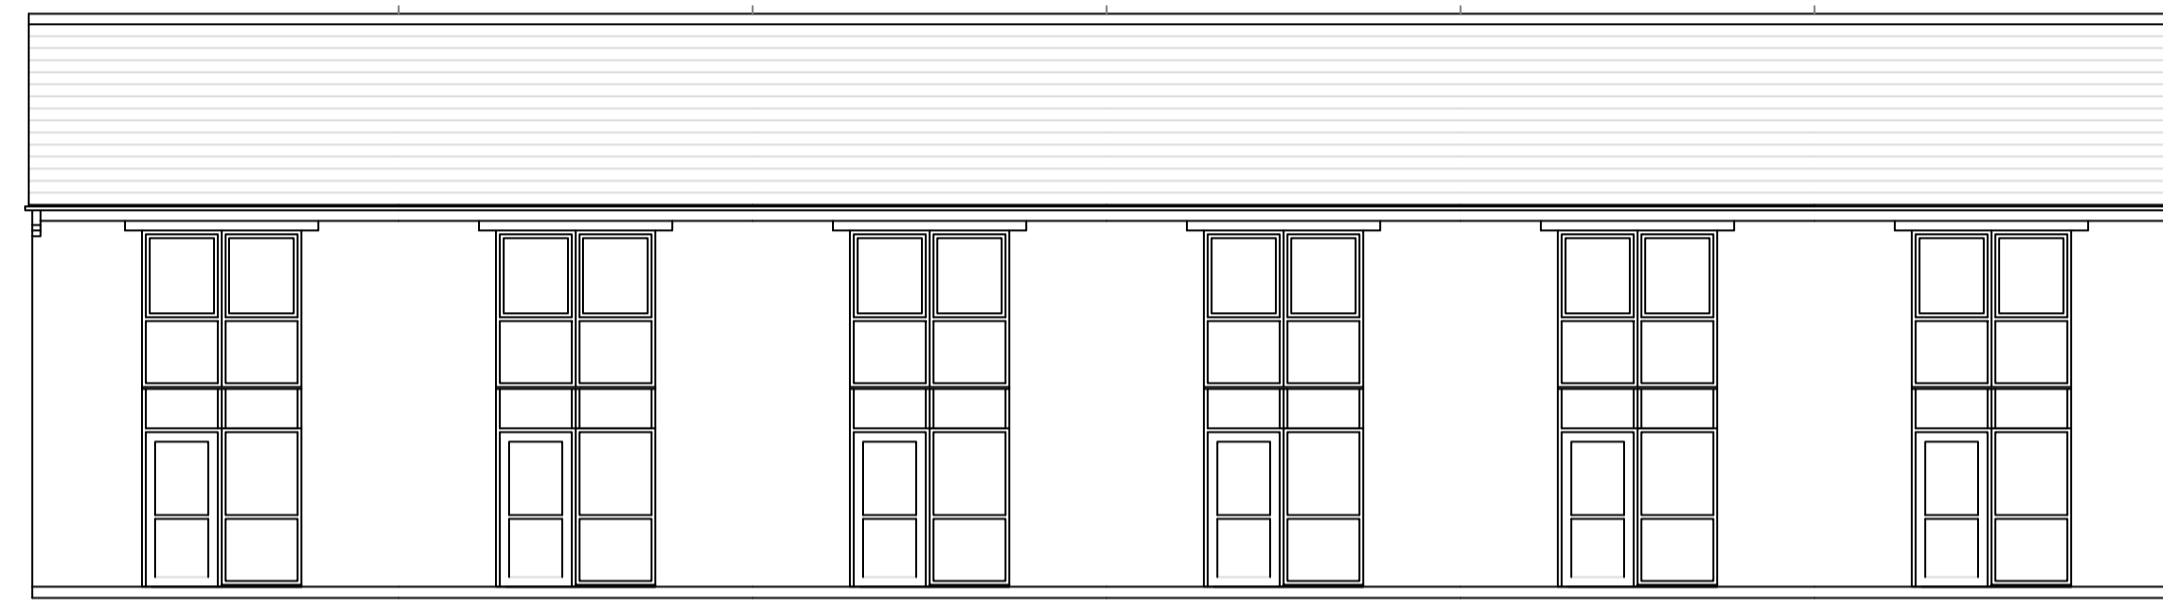


REAR ELEVATION

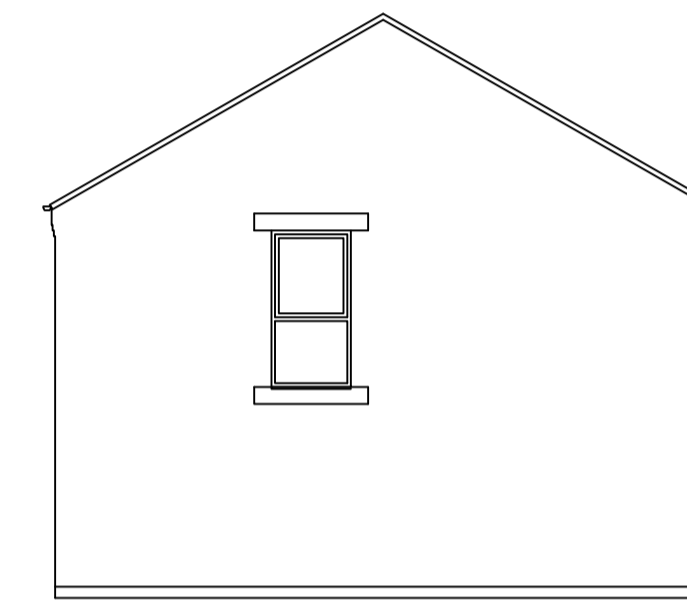


SIDE ELEVATION

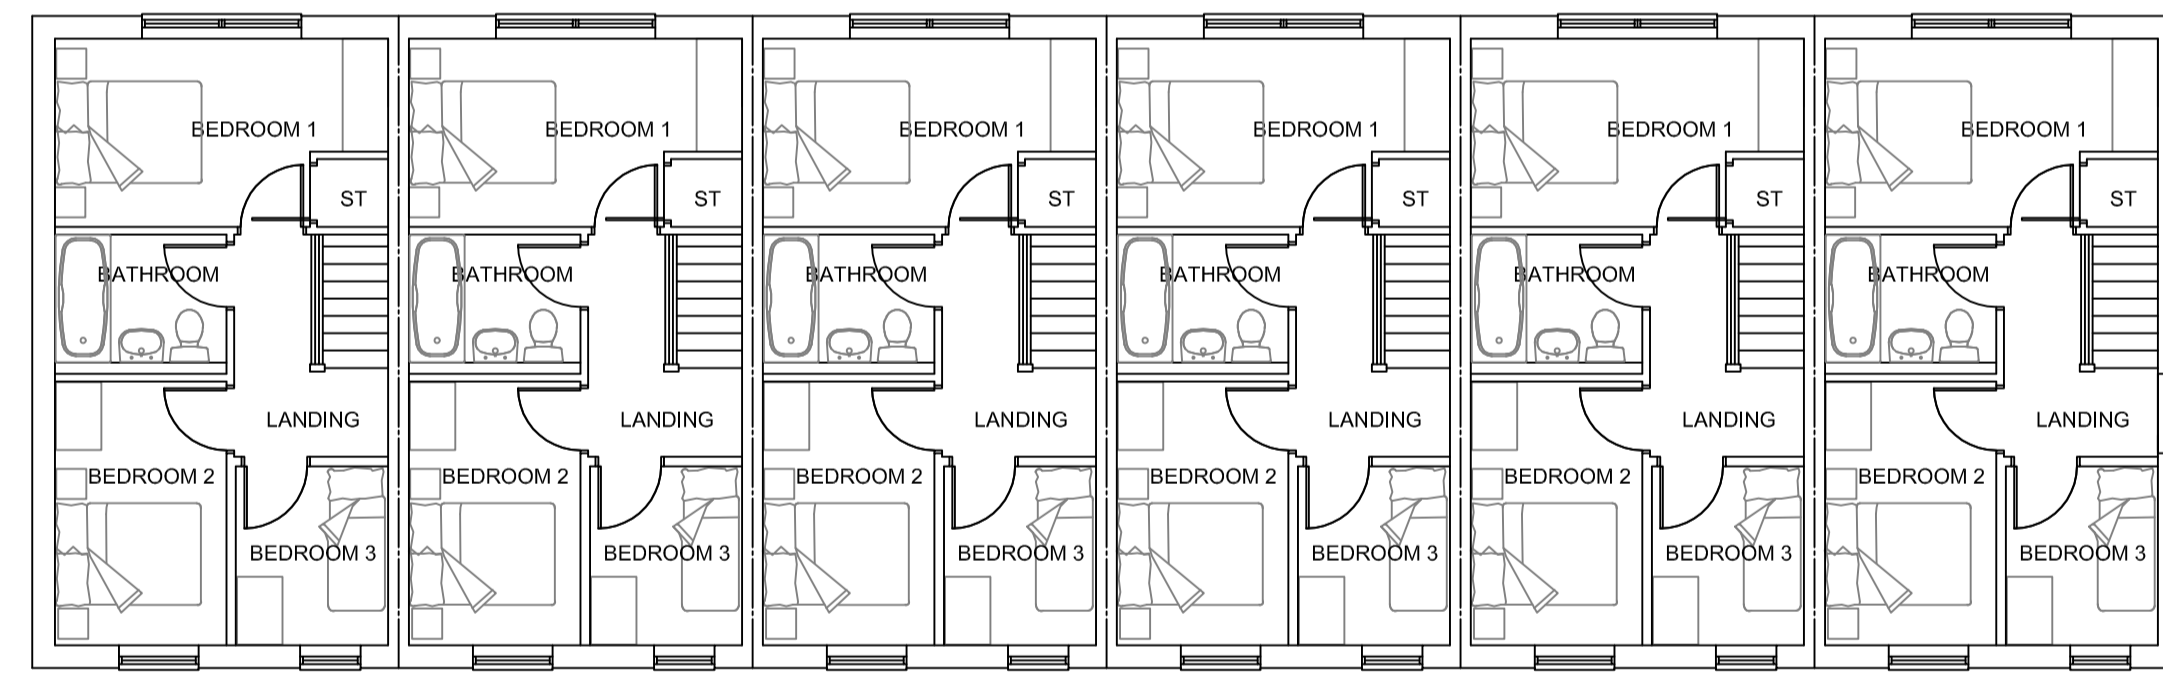


FIRST FLOOR PLANS

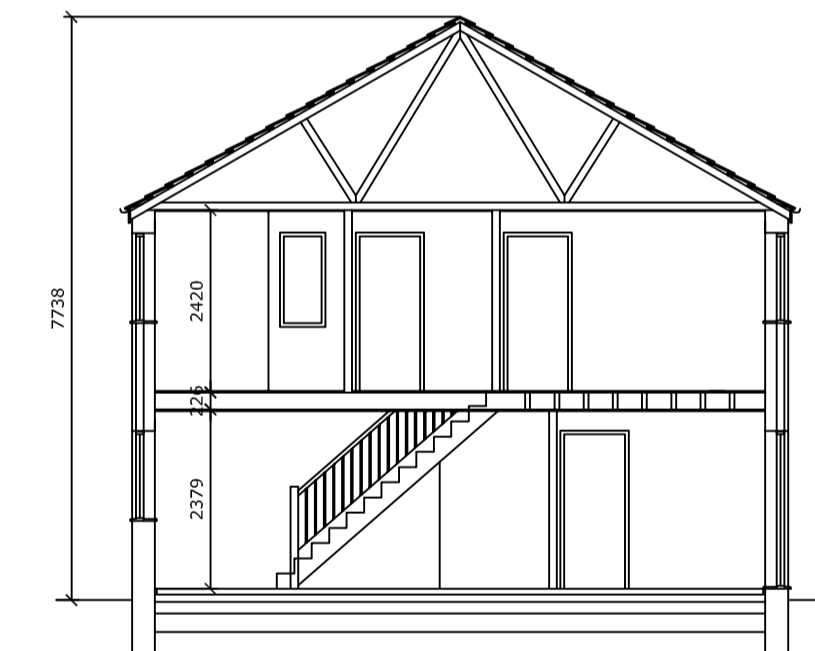

SECTION

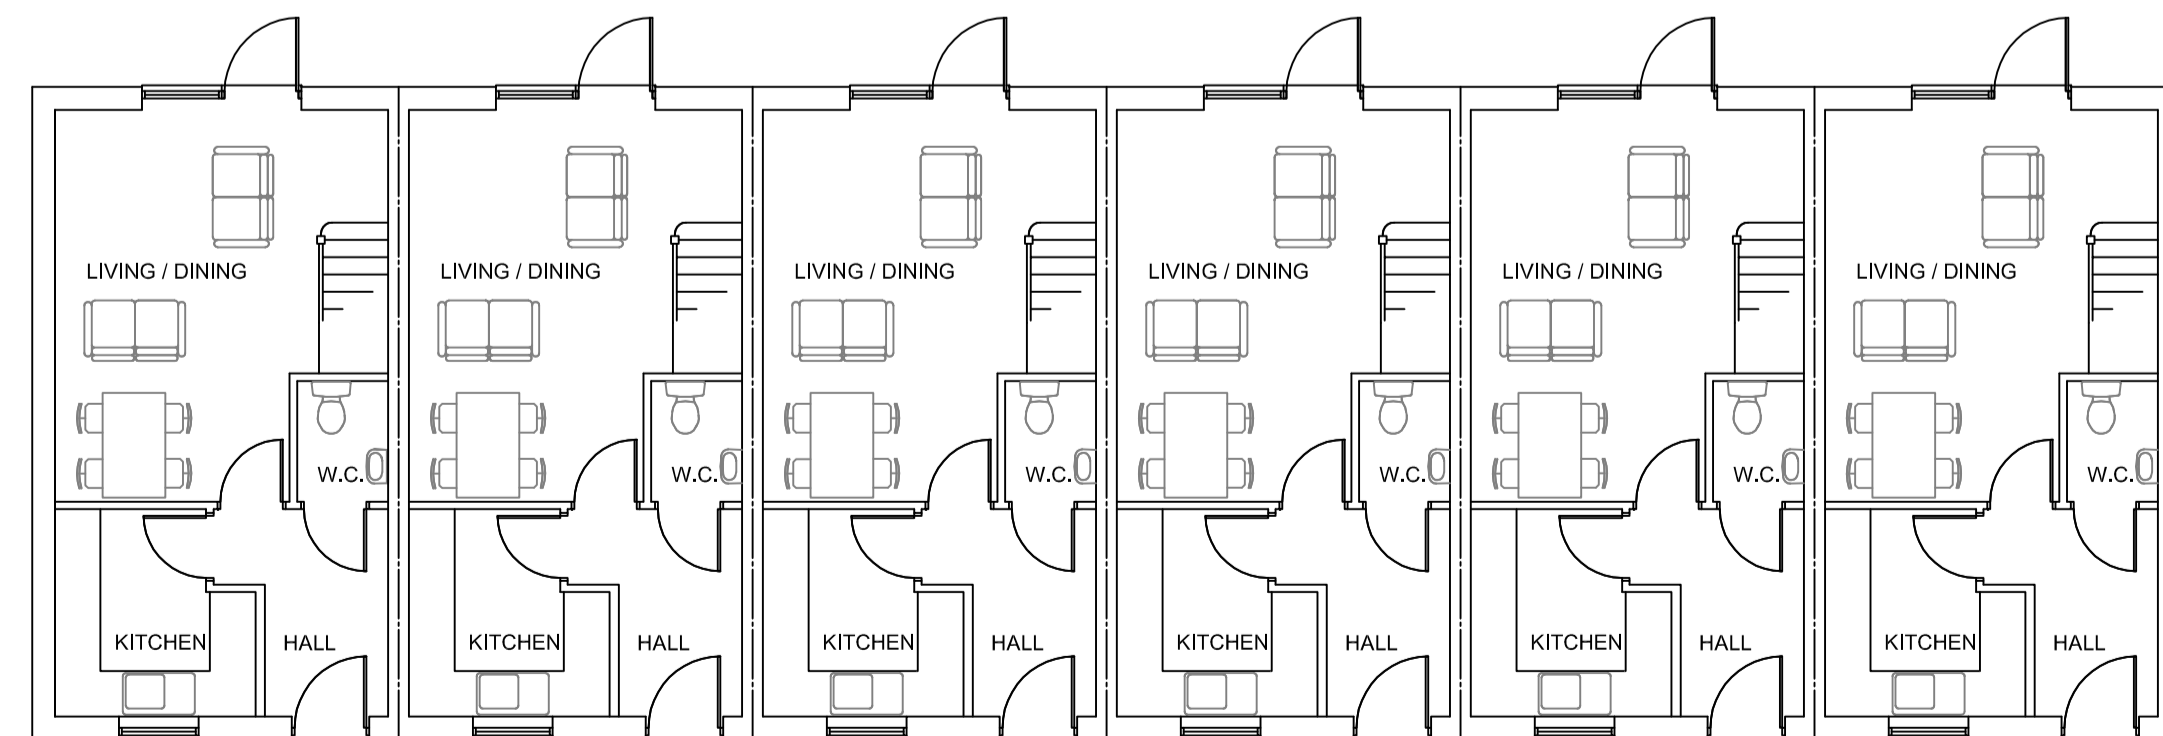

GROUND FLOOR PLANS

 

STEVE BROUGHAM
ARCHITECT

Client
REDWATERS YORKSHIRE
Project
Linthwaite Mill

Drawing
PLOTS 7-12

Scale 1/100@A1 Updated 20/05/14
Drawing No. Rev

0114-28

STATUS PLANNING APPLICATION